
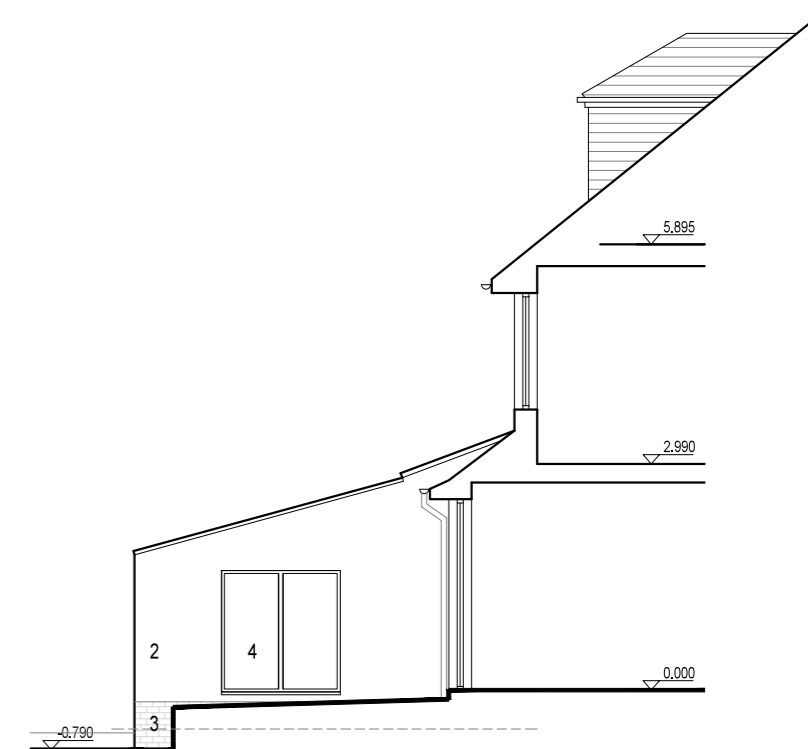
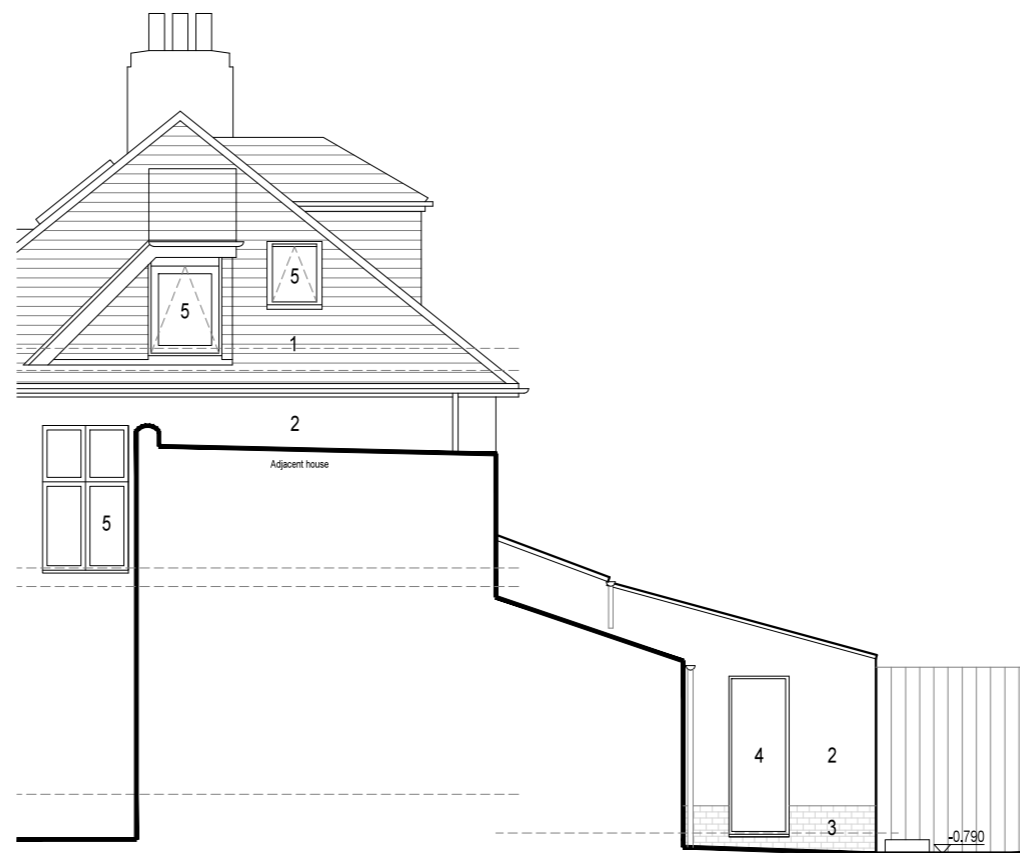


Materials Key

- 1. Interlocking concrete tiles
- 2. Render
- 3. Bricks
- 4. Aluminium windows / doors
- 5. Timber windows / doors
- 6. UPVC windows / doors

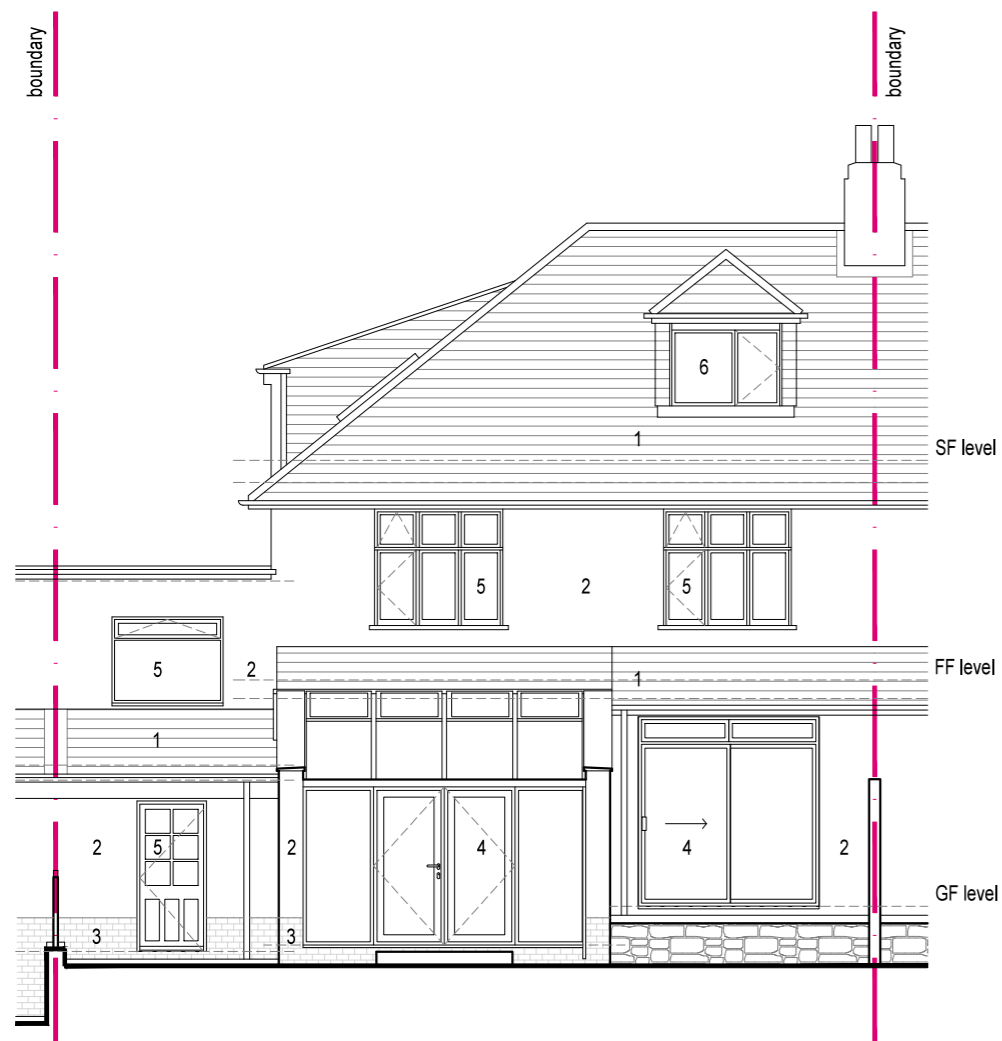

1 REAR ELEVATION AS EXISTING
(10)03 1:100

2 EAST ELEVATION AS EXISTING
(10)03 1:100

3 WEST ELEVATION AS EXISTING
(10)03 1:100

PLANNING

Rev	Date	Purpose of issue	By

All drawings are copyright of DHV architects and shall not be reproduced without the consent of the designers.

Studios 12-13, 9 Bath Buildings, Bristol, BS6 5PT E info@dhva.co.uk W www.dhva.co.uk T 0117 914 8317				dittrichhudsonvasetti architects		
Job Title 18 Redland Court Road			Drg Title Rear and Side Elevations as Existing			
Client Peter and Kate Sharland			Job No 1362			
Scale 1:100 @ A3		Drawn JJ	Checked ED	Drg No (10)03		Rev