




1 EXISTING FRONT ELEVATION  
1:100

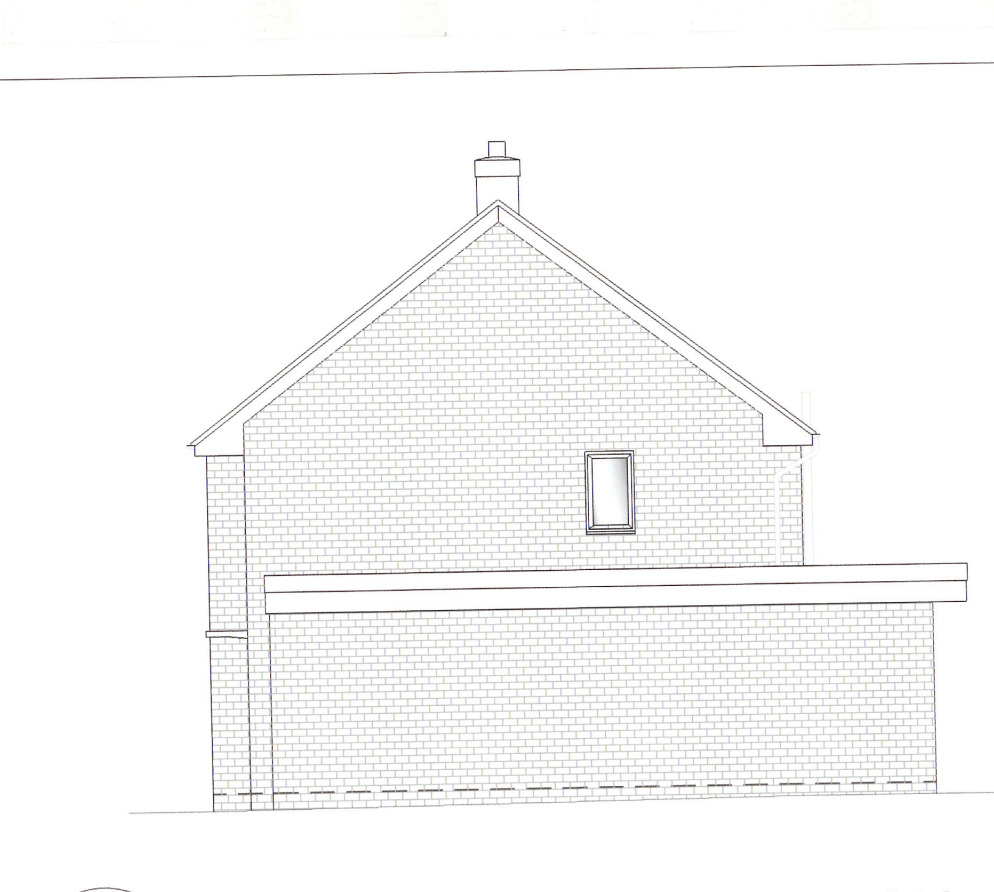


2 EXISTING SIDE ELEVATION  
1:100

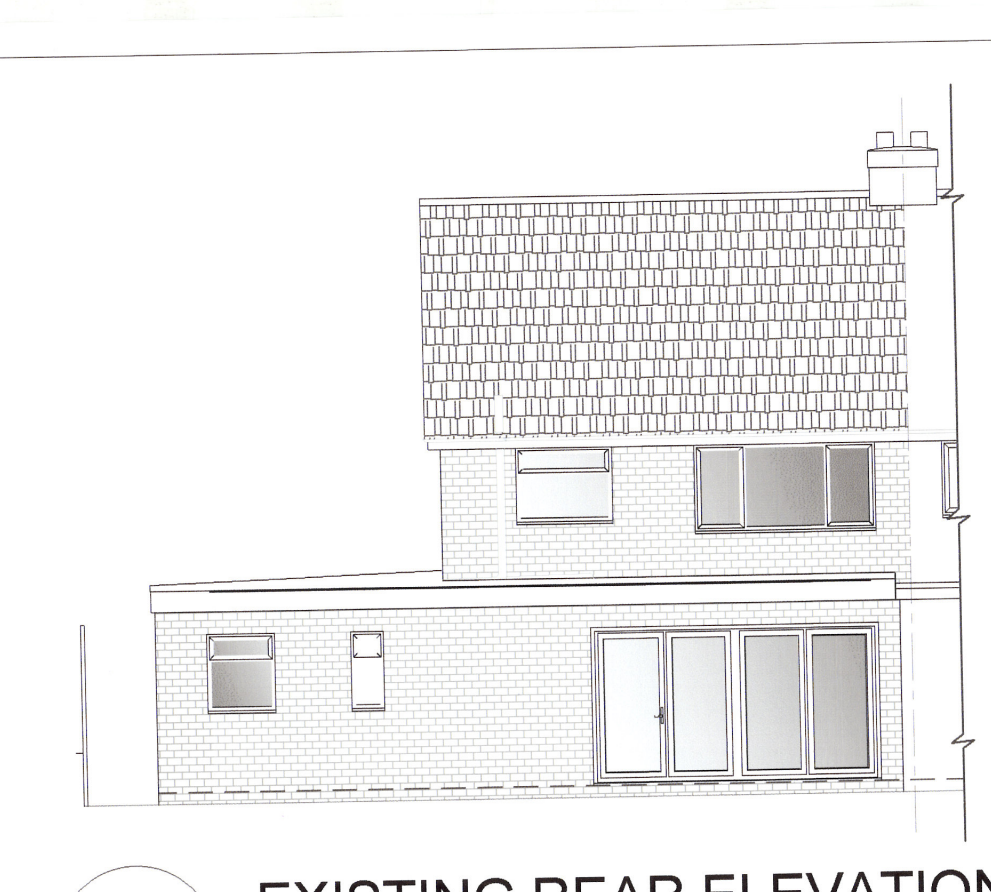


3 EXISTING REAR ELEVATION  
1:100

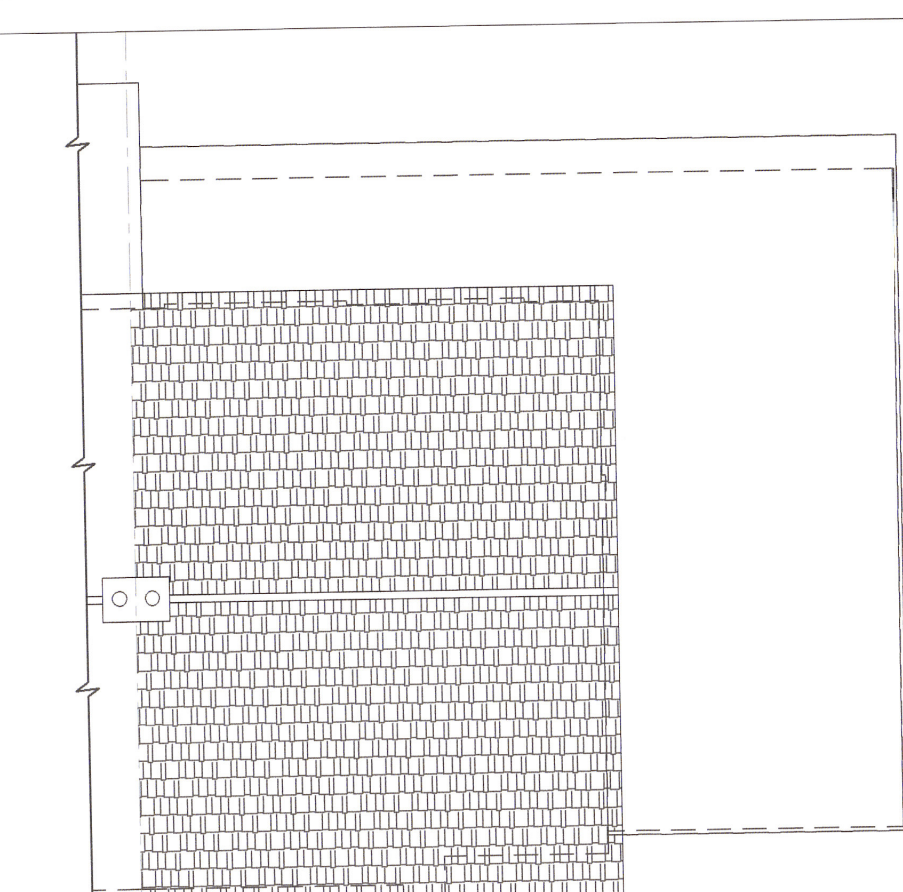


4 EXISTING ROOF PLAN  
1:100

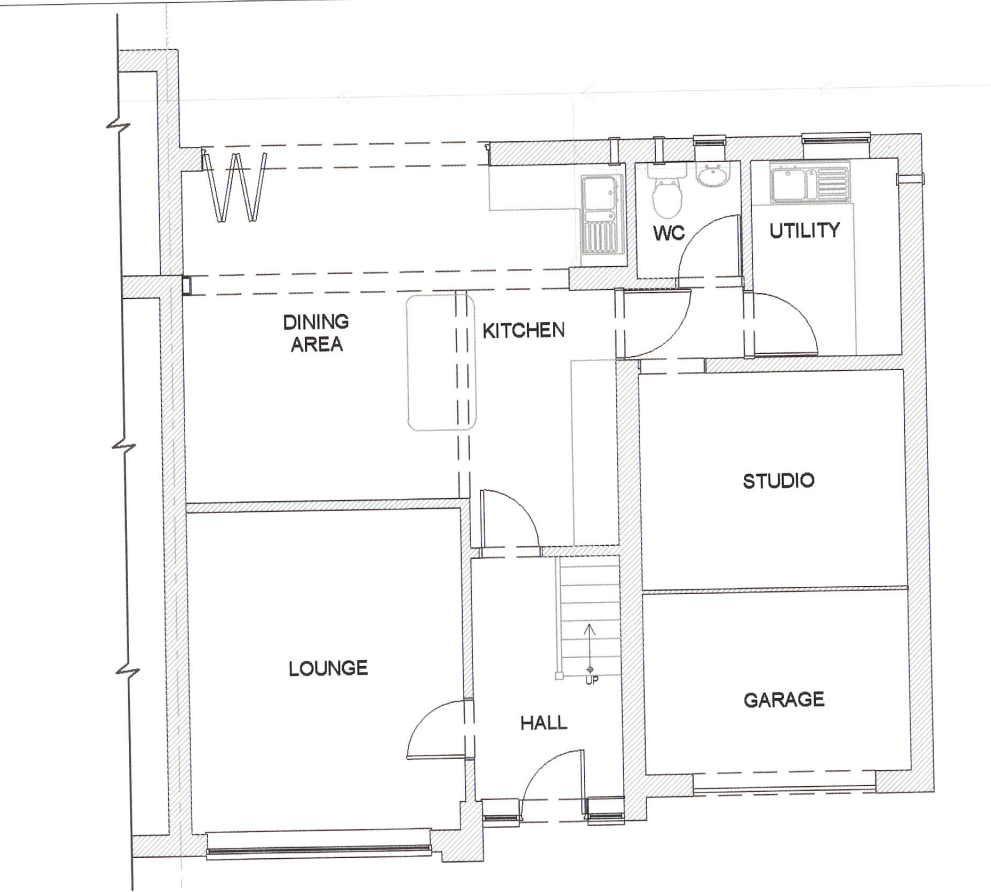


5 EXISTING GRD FLOOR PLAN  
1:100

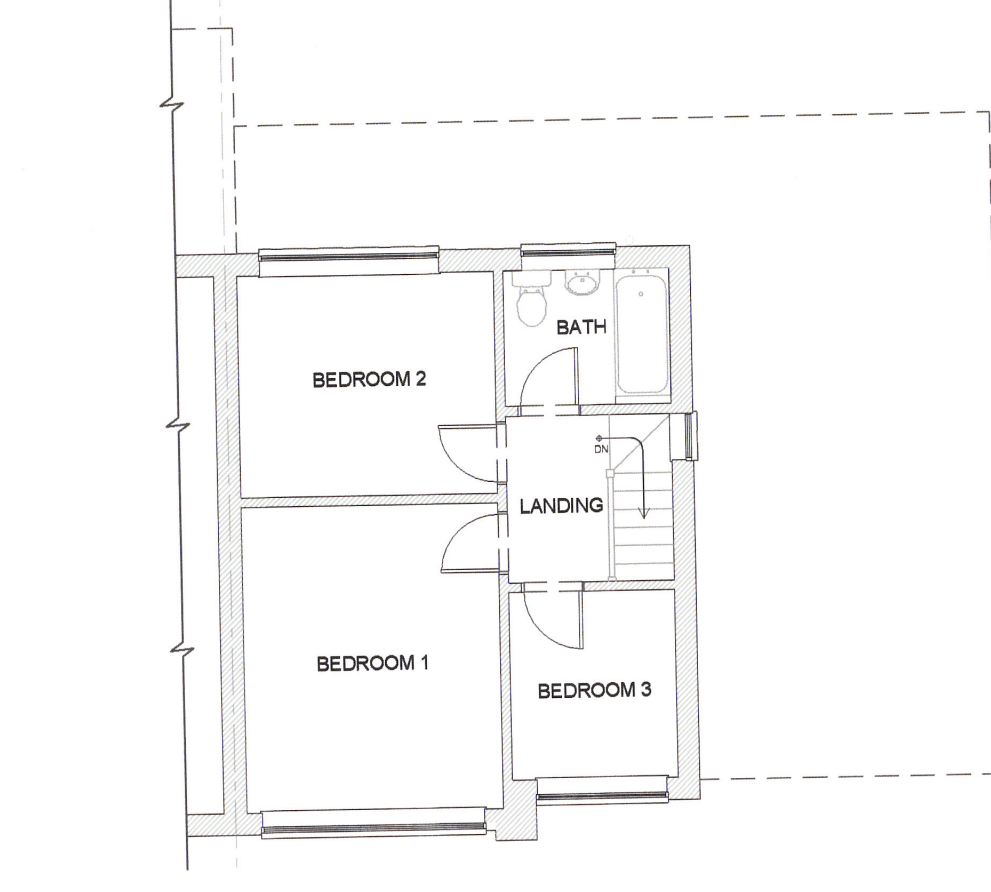


6 EXISTING FIRST FLOOR PLAN  
1:100

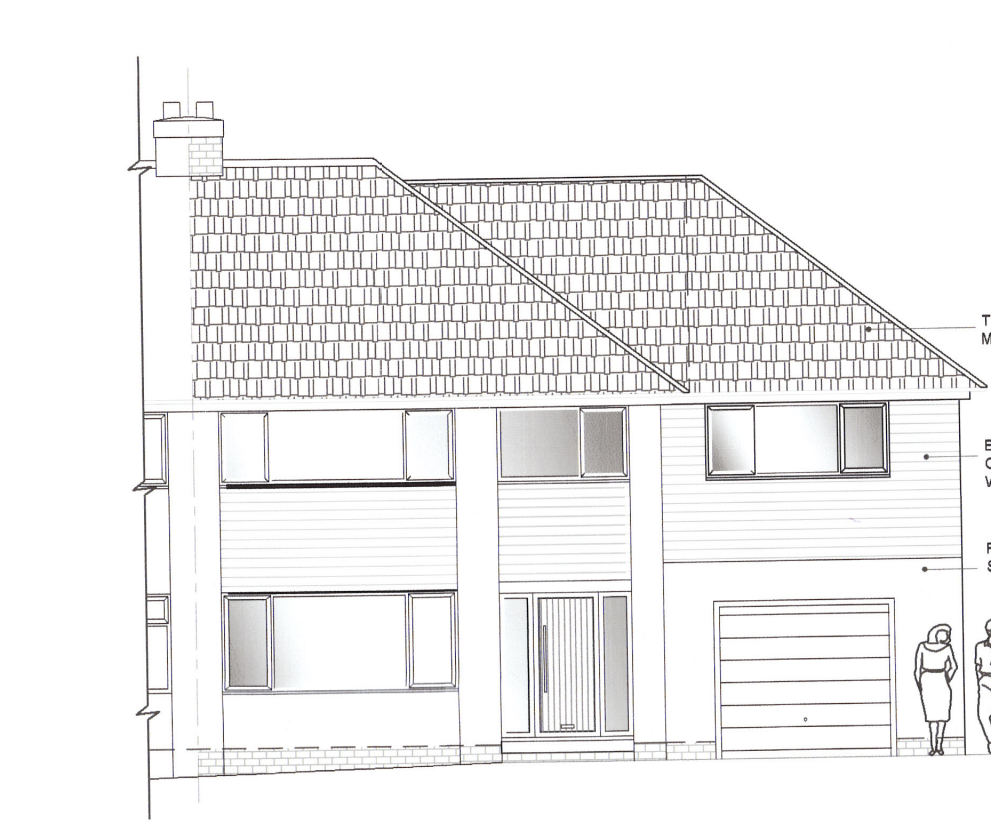


7 PROPOSED FRONT ELEVATION  
1:100

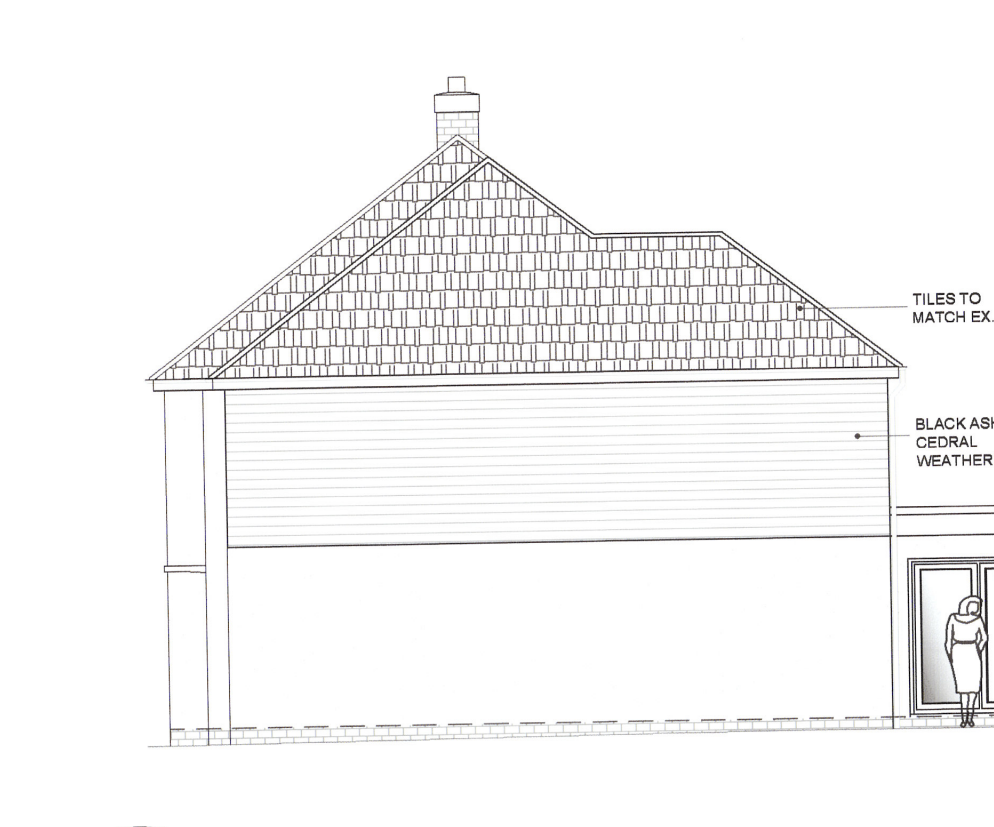


8 PROPOSED SIDE ELEVATION  
1:100

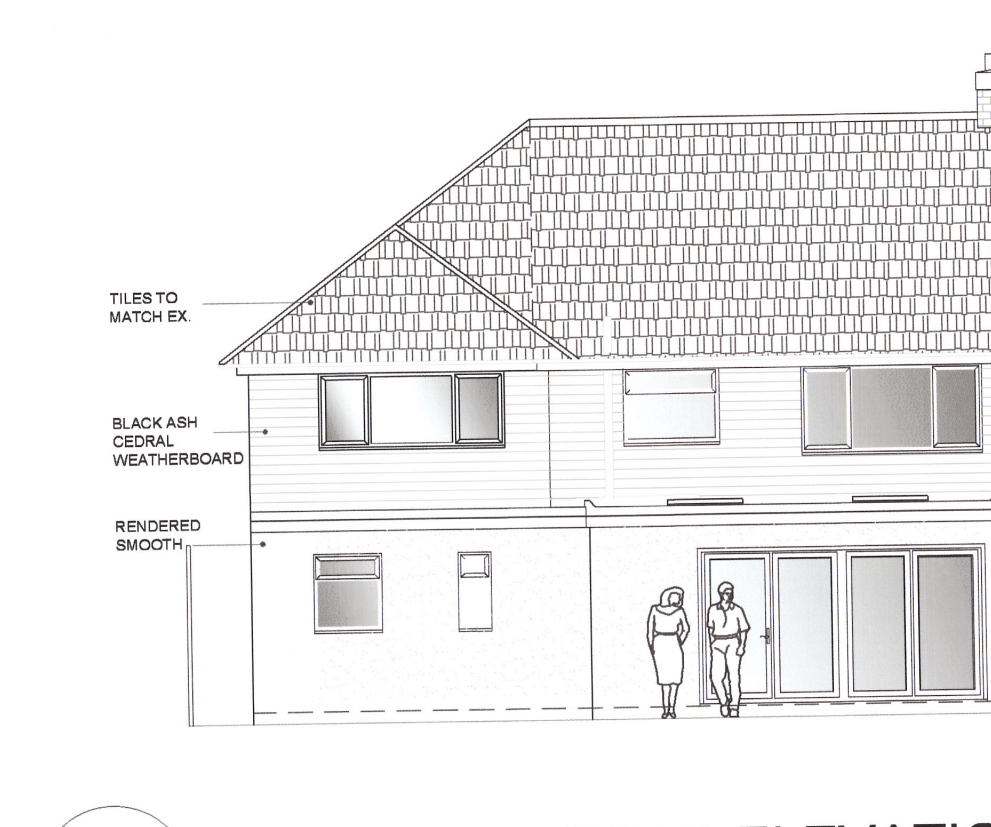


9 PROPOSED REAR ELEVATION  
1:100

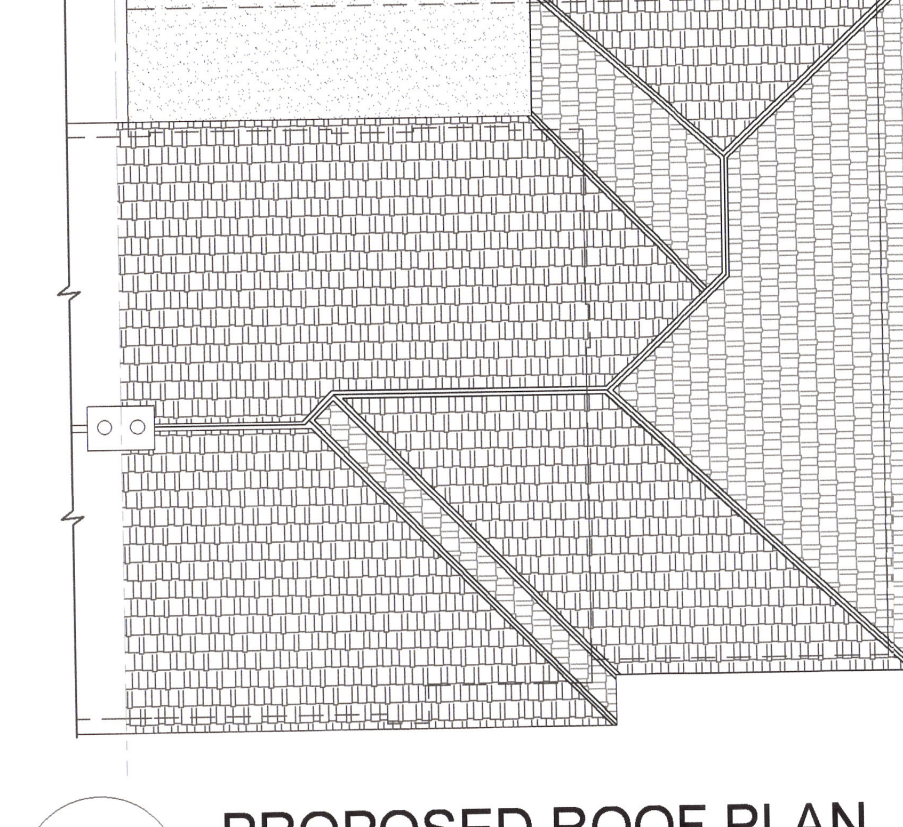


10 PROPOSED ROOF PLAN  
1:100

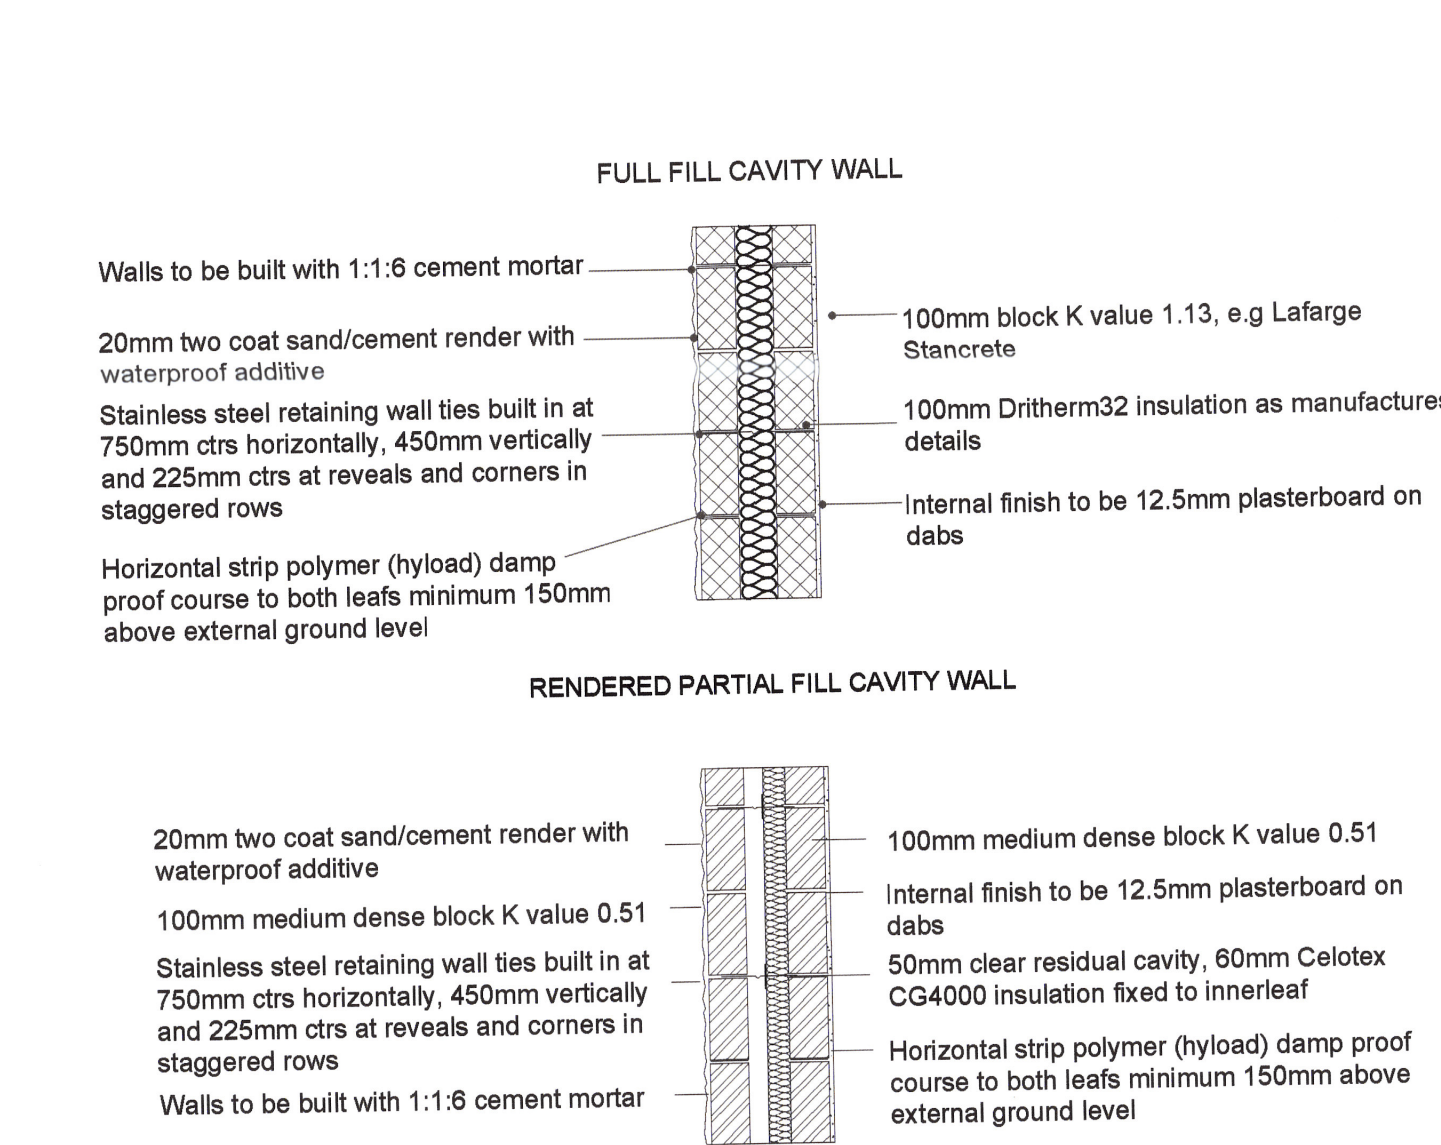


11 PROPOSED WALL SECTION THRU'  
1:20

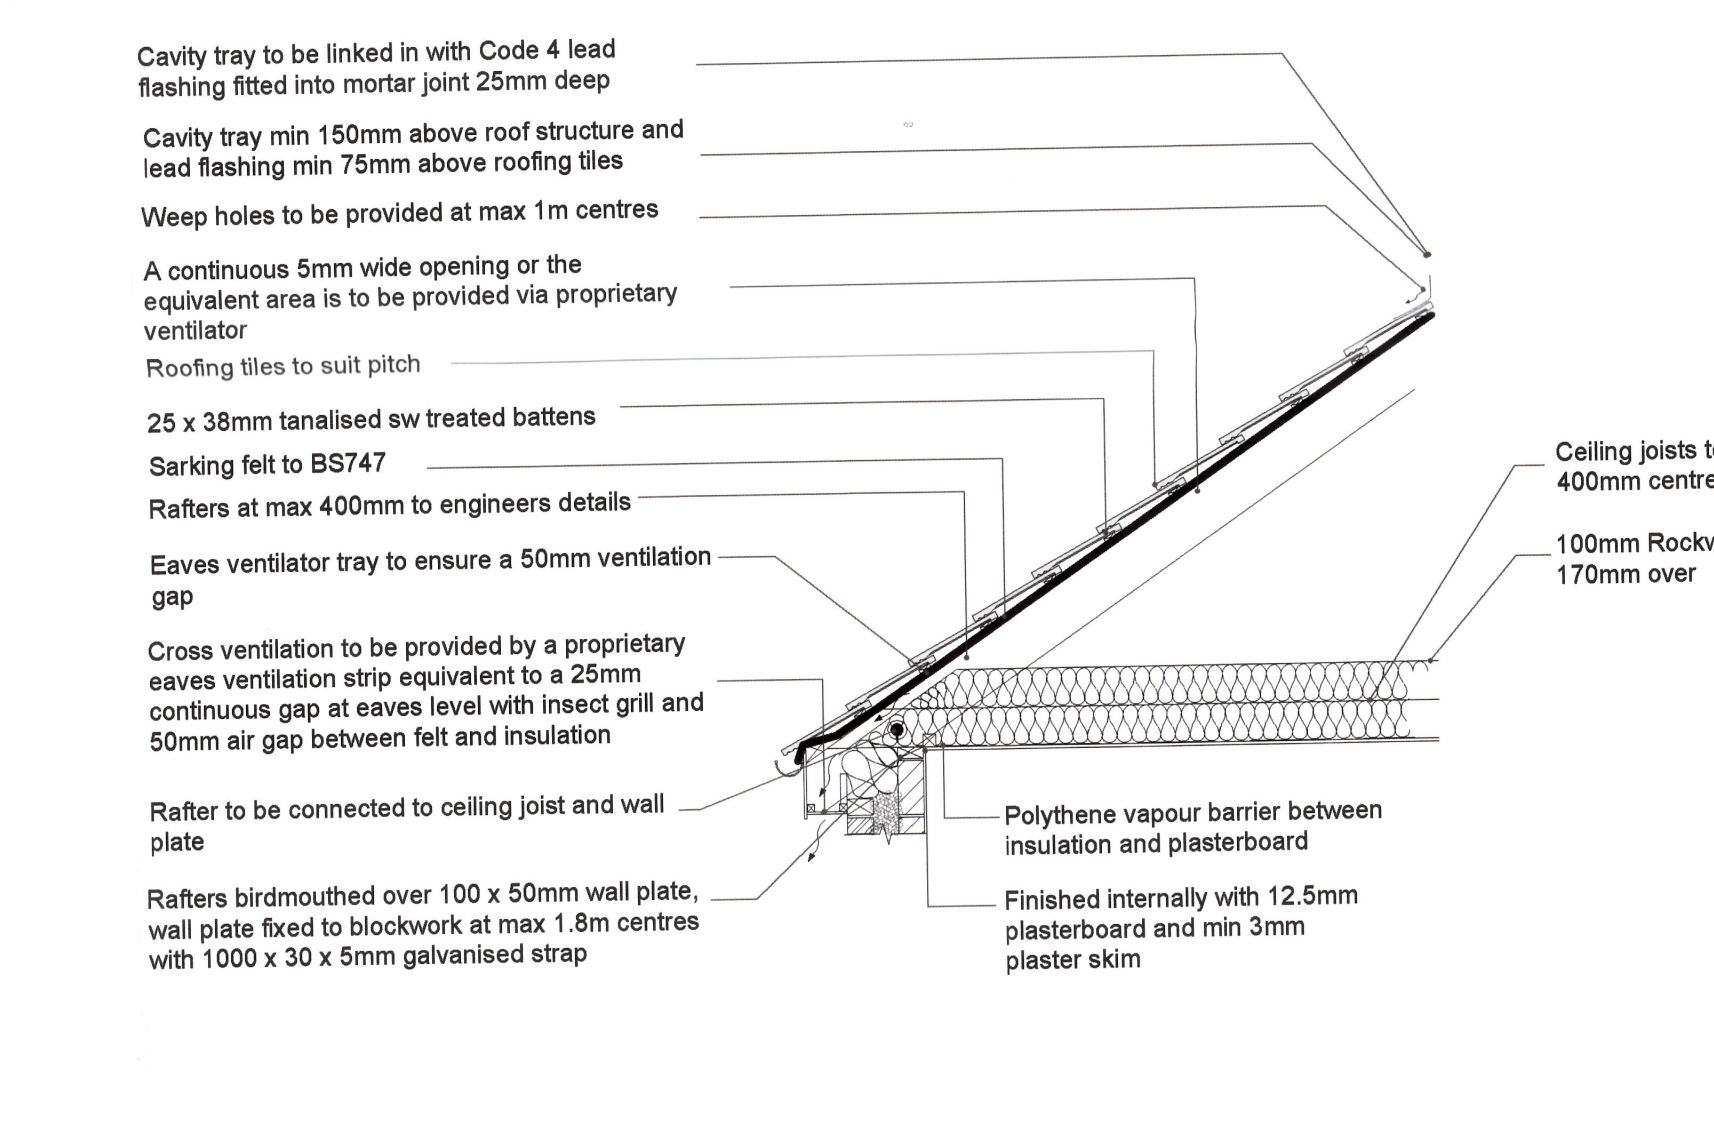


12 PROPOSED ROOF SECTION & DETAIL 'D'  
1:30

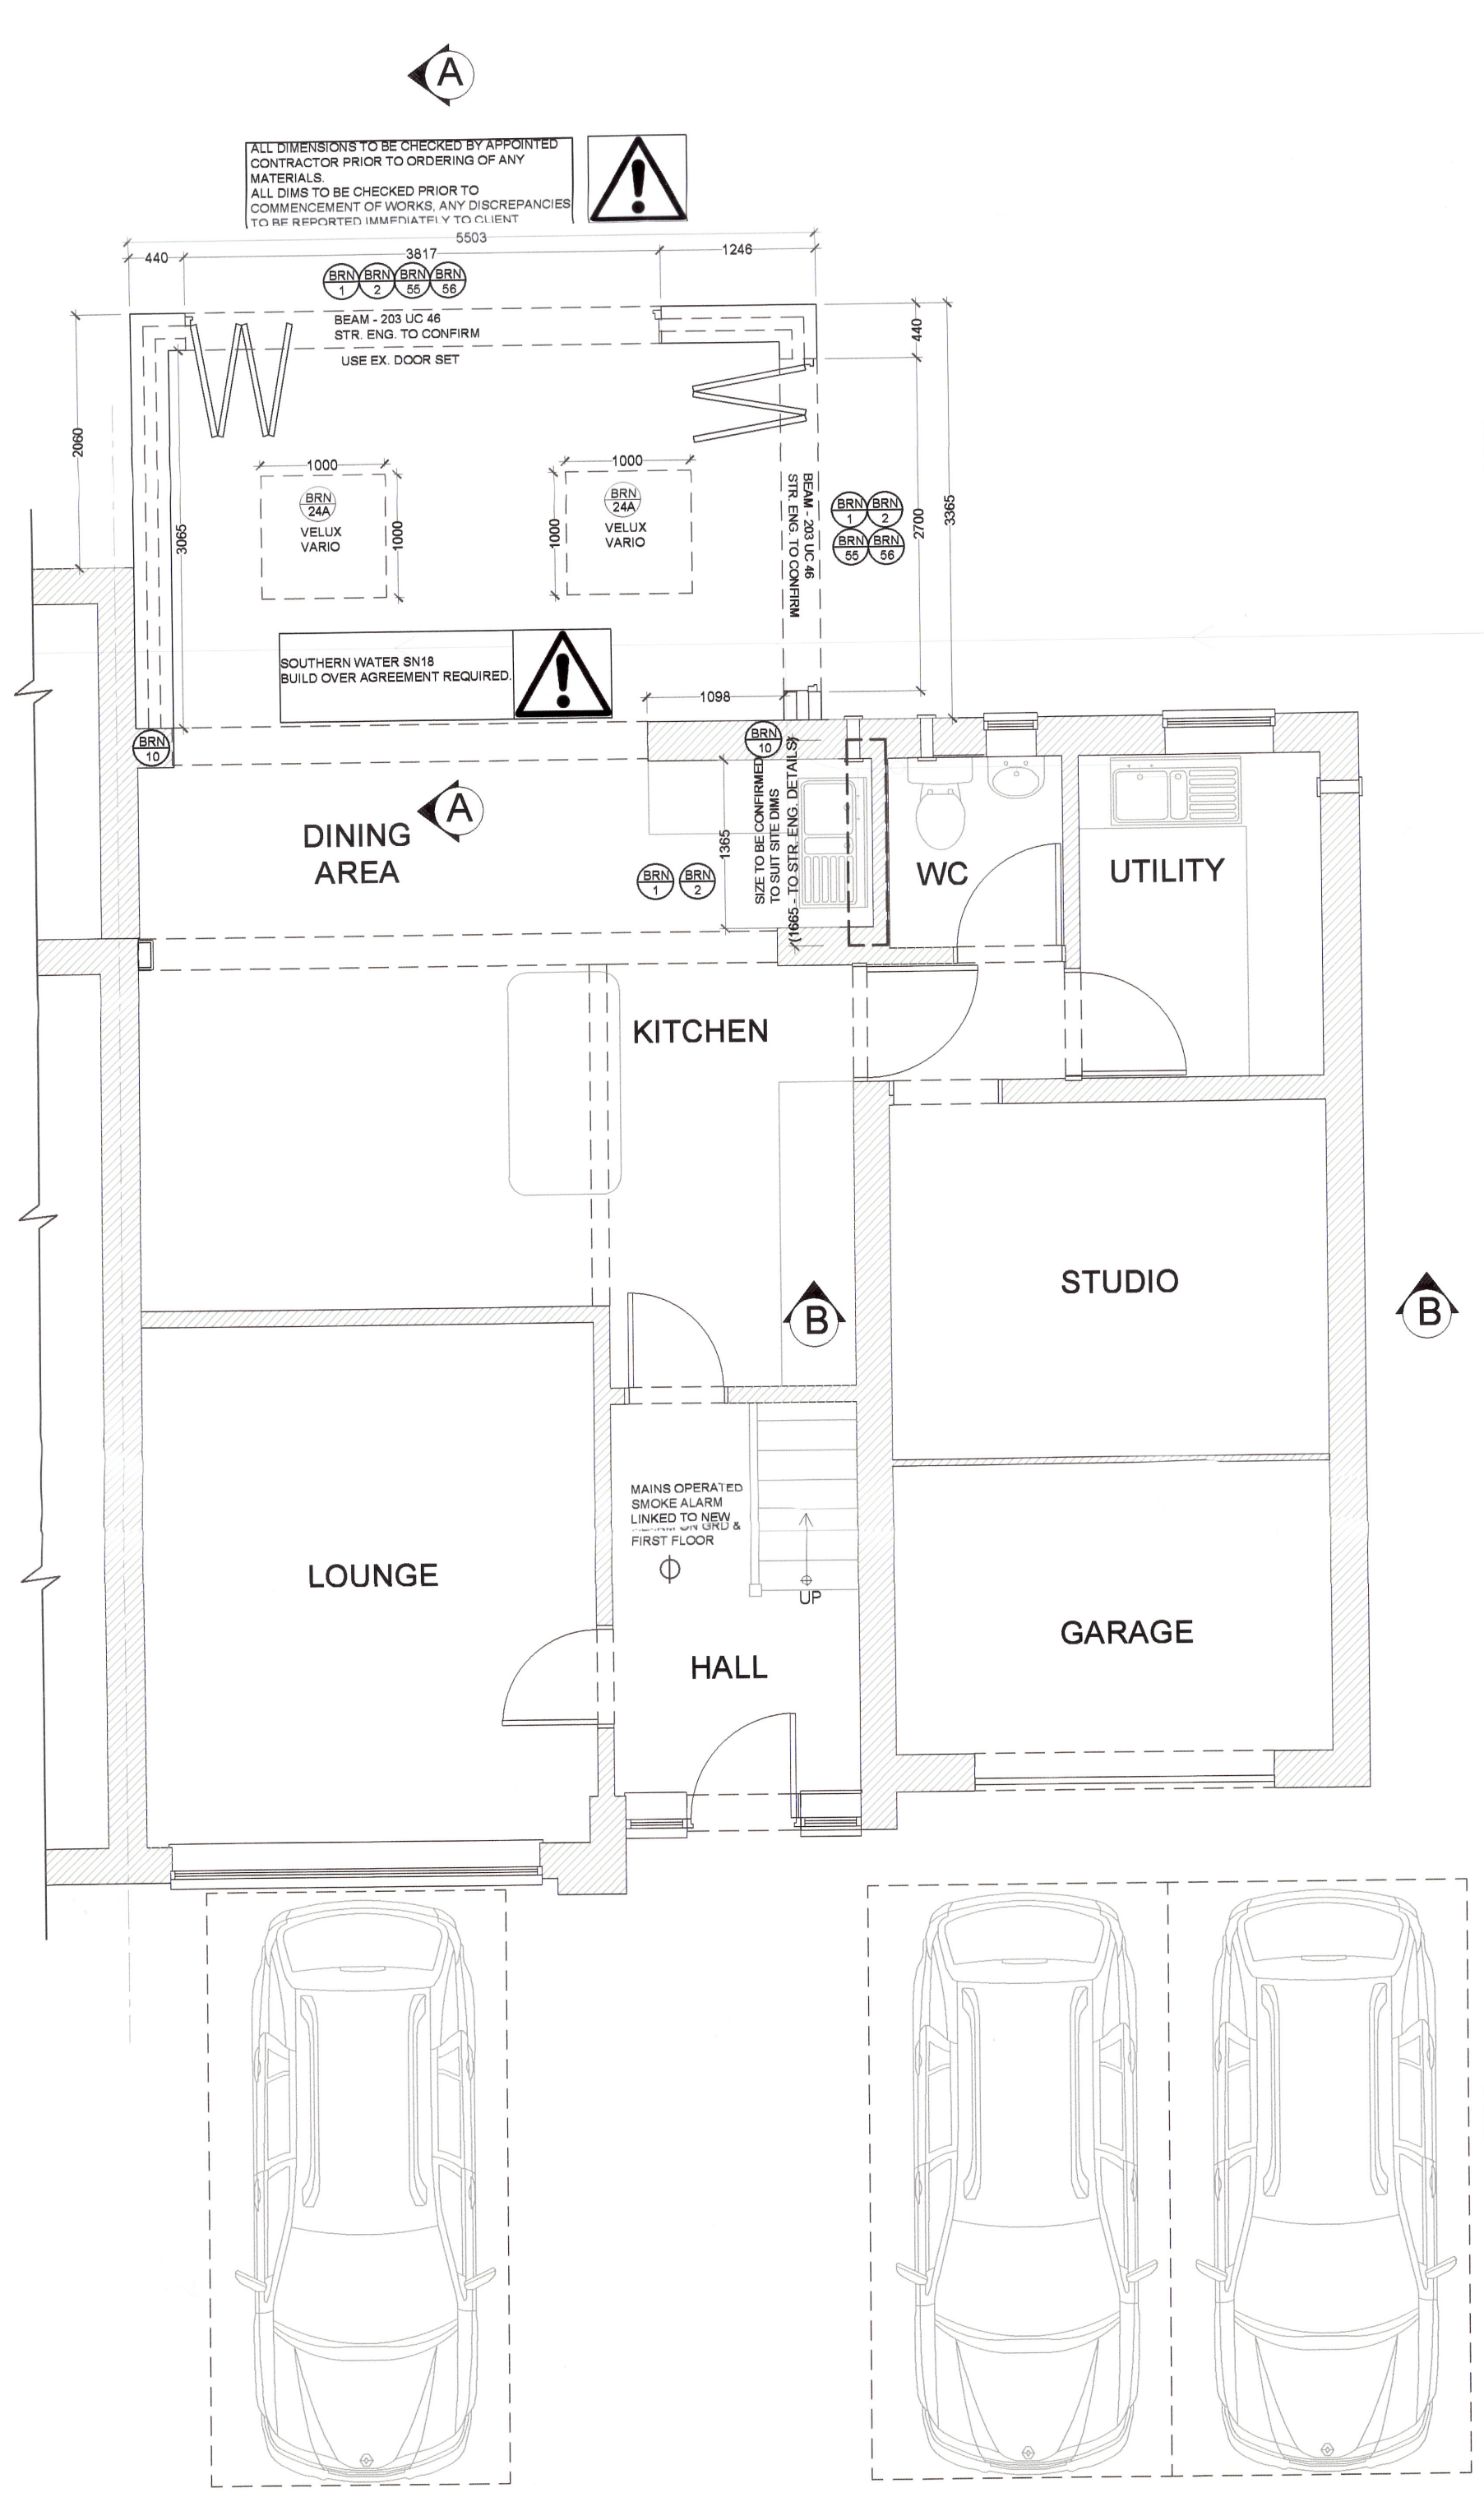


18 PROPOSED GRD FLOOR PLAN  
1:50

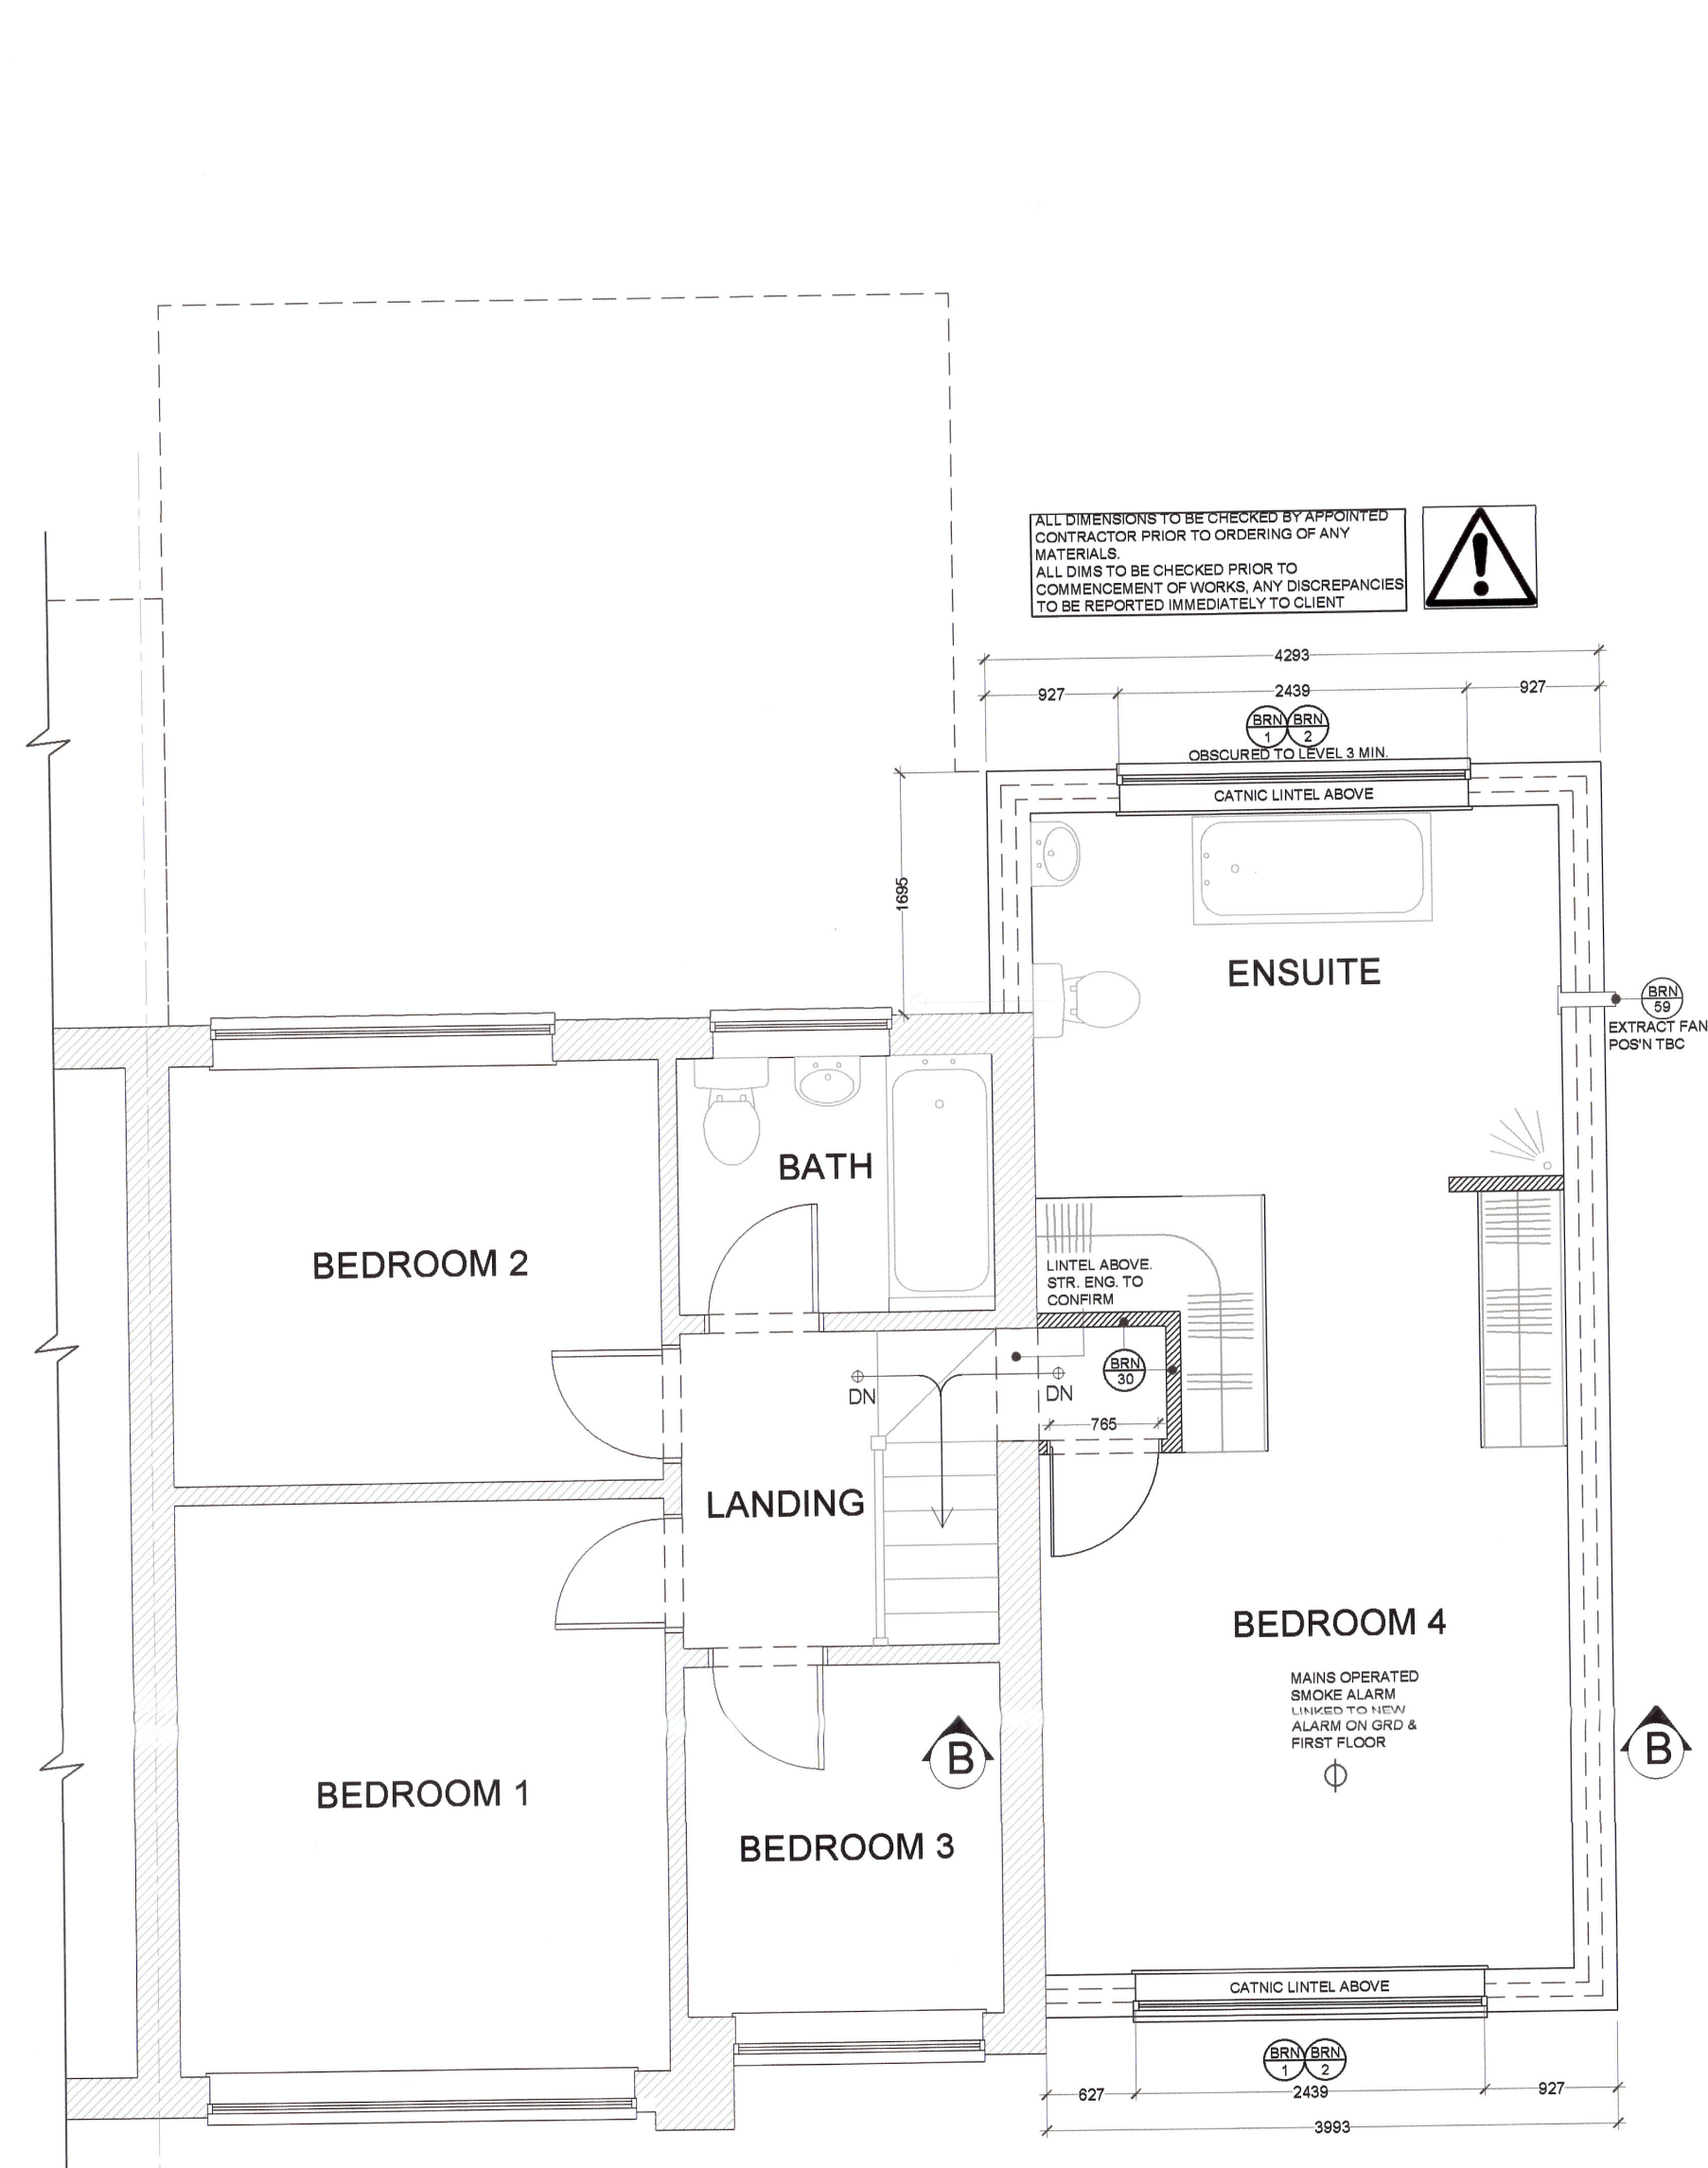


19 PROPOSED FIRST FLOOR PLAN  
1:50

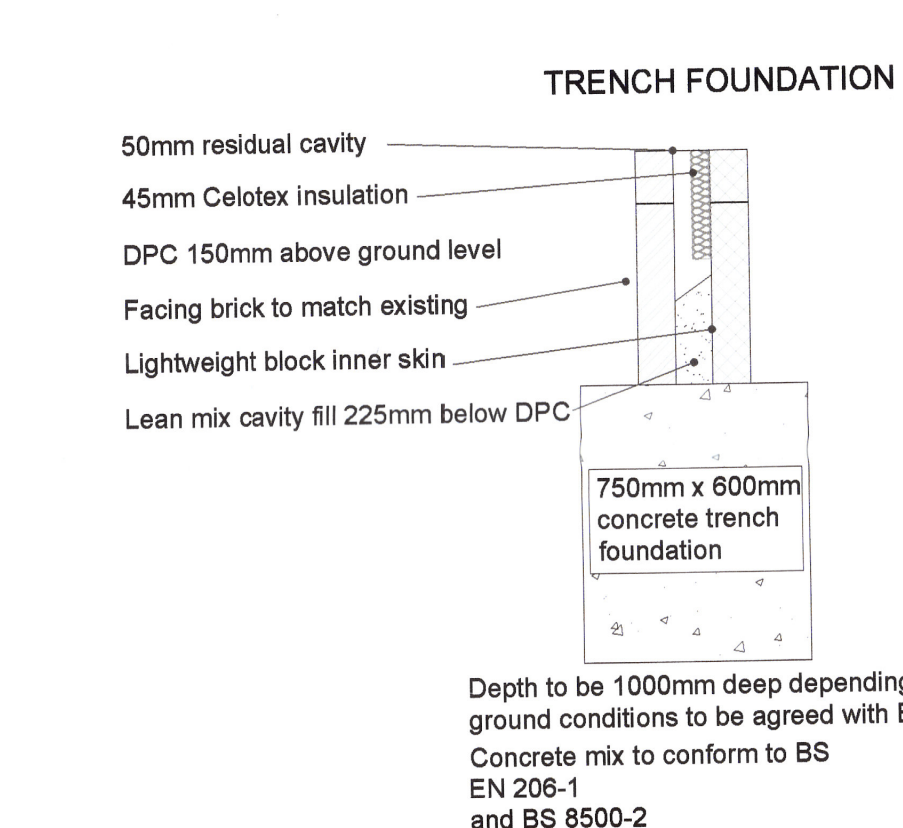


13 PROPOSED FOUNDATIONS  
1:20

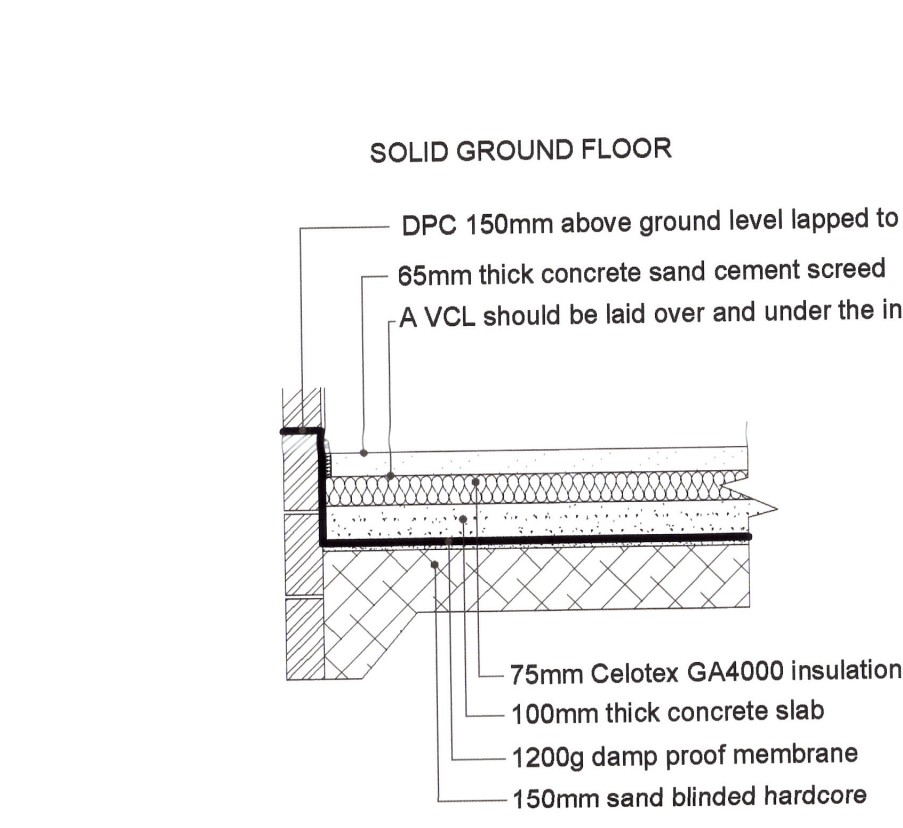

14 PROPOSED FLOOR SECTION THRU'  
1:20

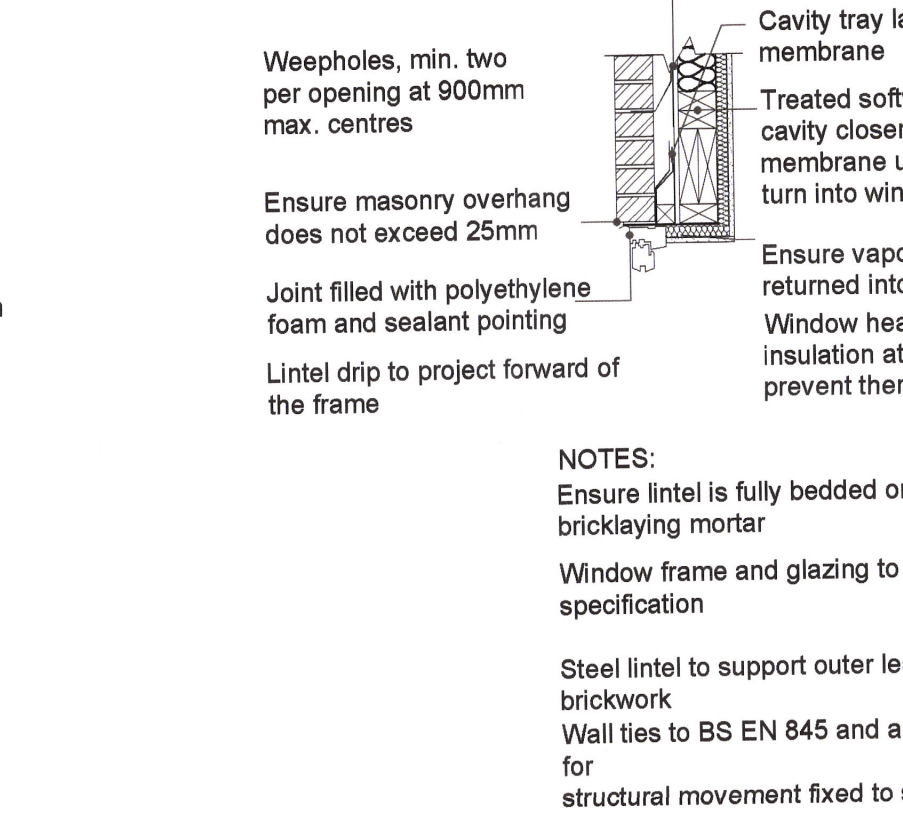


15 PROPOSED DETAIL 'F'  
1:20

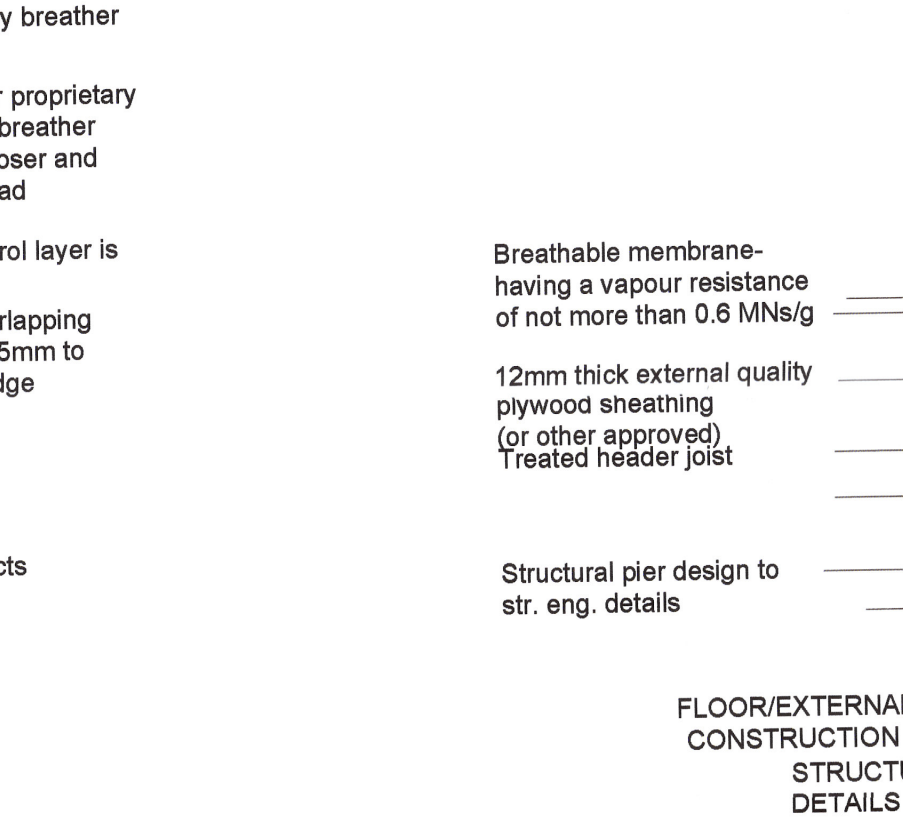


16 PROPOSED ABUTMENT DETAIL  
1:20



17 PROPOSED DETAIL 'E'  
1:20

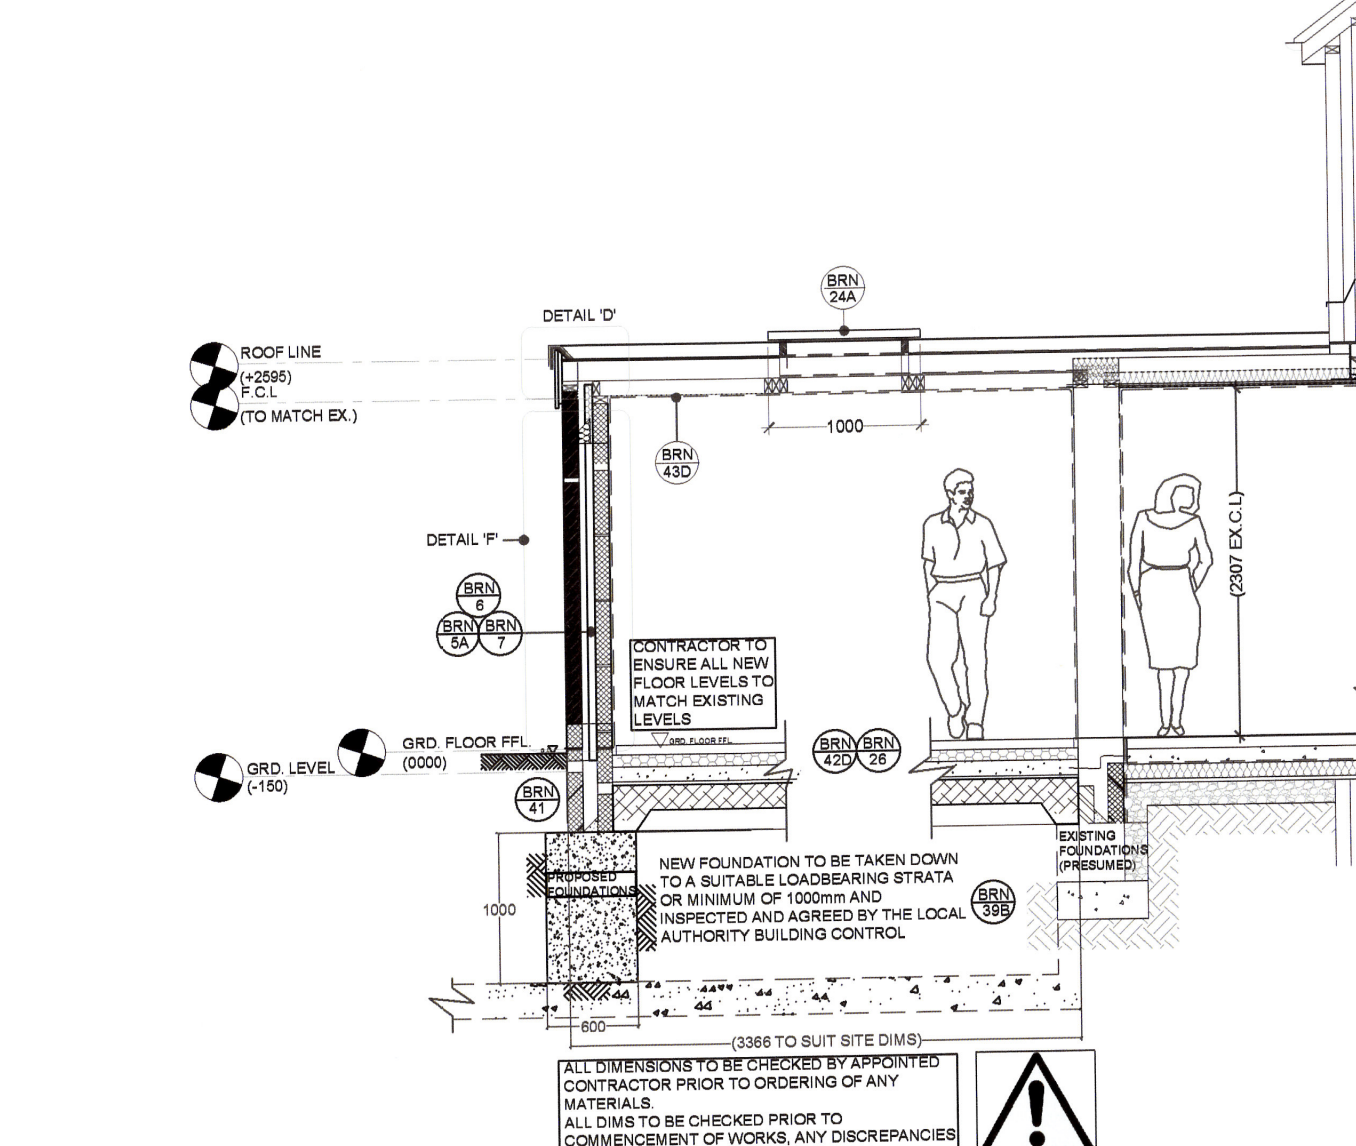

20 PROPOSED SECTION A-A  
1:50

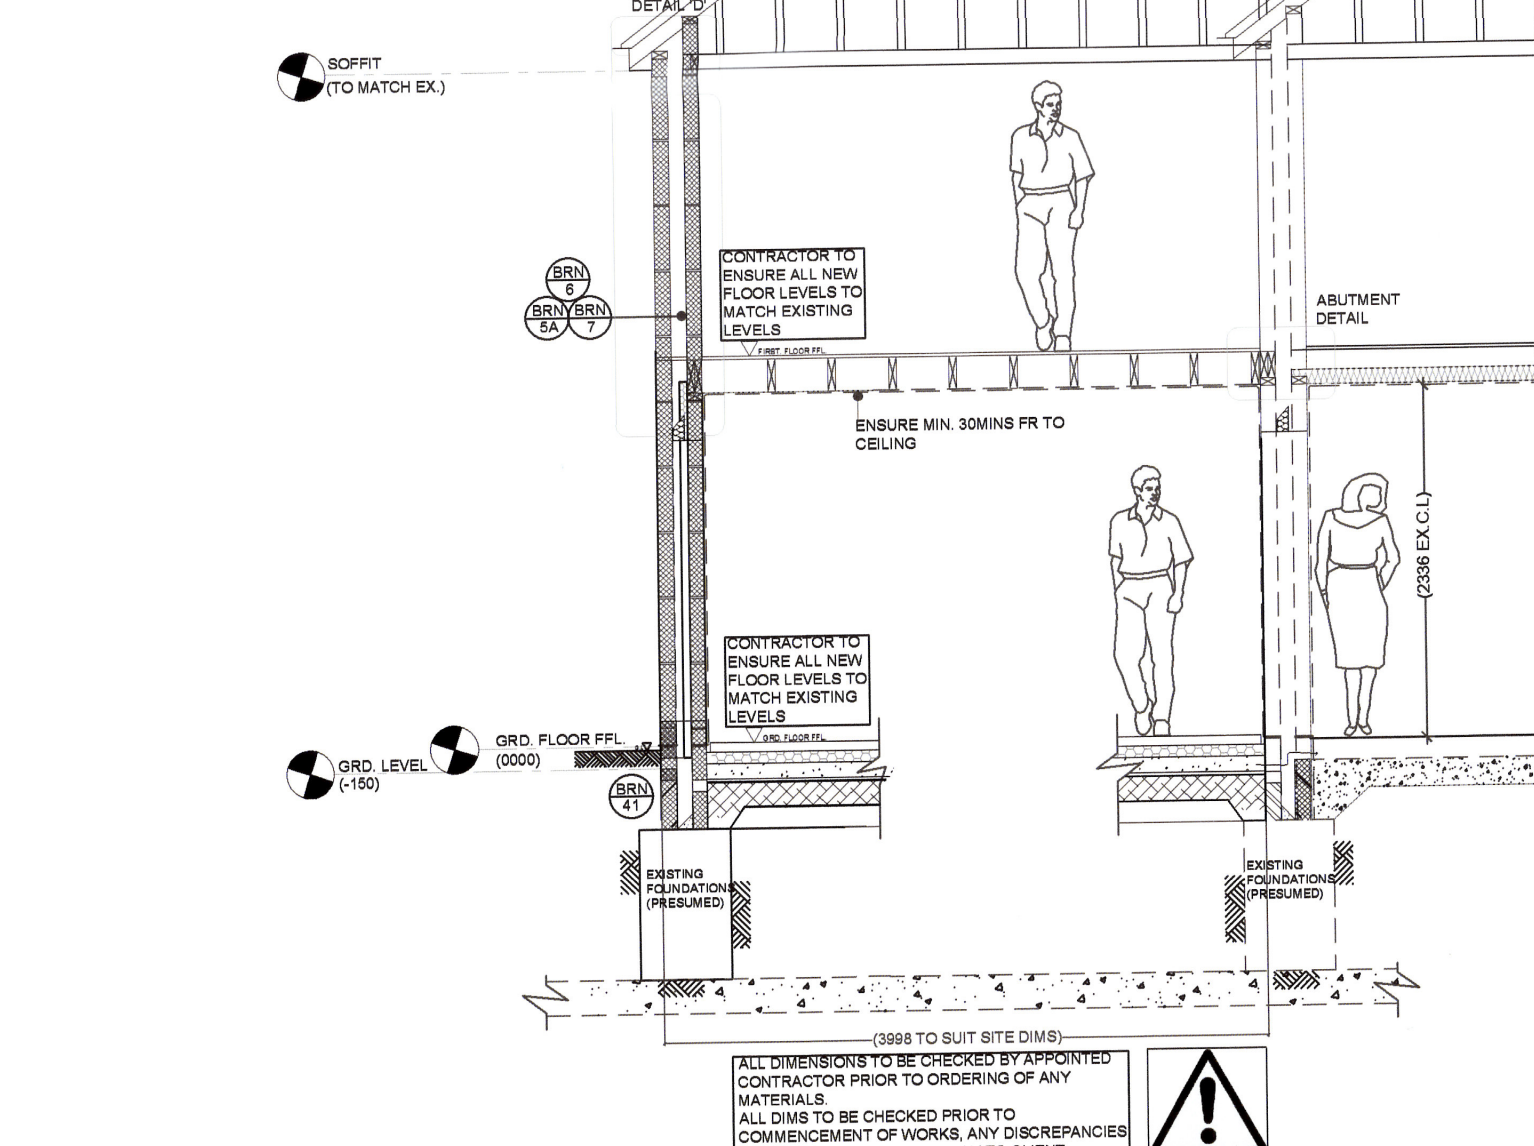

21 PROPOSED SECTION B-B  
1:50

NOTE:  
DRAWING: HARDY\_01A TO BE USED IN  
CONJUNCTION WITH ASSOCIATED BUILDING  
REGULATIONS NOTES HARDY/BRN.  
DIRECTIONAL NORTH ARROW SHOWN ON BLOCK  
& LOCATION PLANS HARDY/BLP.

DETAILS AND DIMENSIONS OF ALL LEVELS OF PROPOSED  
PLANS TO BE CHECKED ON SITE BY APPOINTED  
CONTRACTOR PRIOR TO ANY  
COMMENCEMENT/ORDERING OF MATERIALS OF WORK.  
ANY QUERIES, VARIATIONS OR DISCREPANCIES  
DIRECTED TO CLIENT - DM DESIGNS ACCEPTS NO  
RESPONSIBILITY IN ANY PART ON DRAWINGS UNLESS  
OTHERWISE AGREED PRIOR.

BRN 1 DENOTES ATTACHED BUILDING REGULATION NOTES  
1 DENOTES ITEM No.

MODIFICATIONS

ISSUE:

SINGLE STOREY REAR & DOUBLE STOREY SIDE  
EXTENSION

157 HAZLETON WAY, COWPLAIN, WATERLOOVILLE,  
PO8 9DR

DRAWING NO:  
HARDY 01A 1 OF 1

SCALE:  
DATE: 28.03.2021

REVISION: A A0

DM designs