



revisions

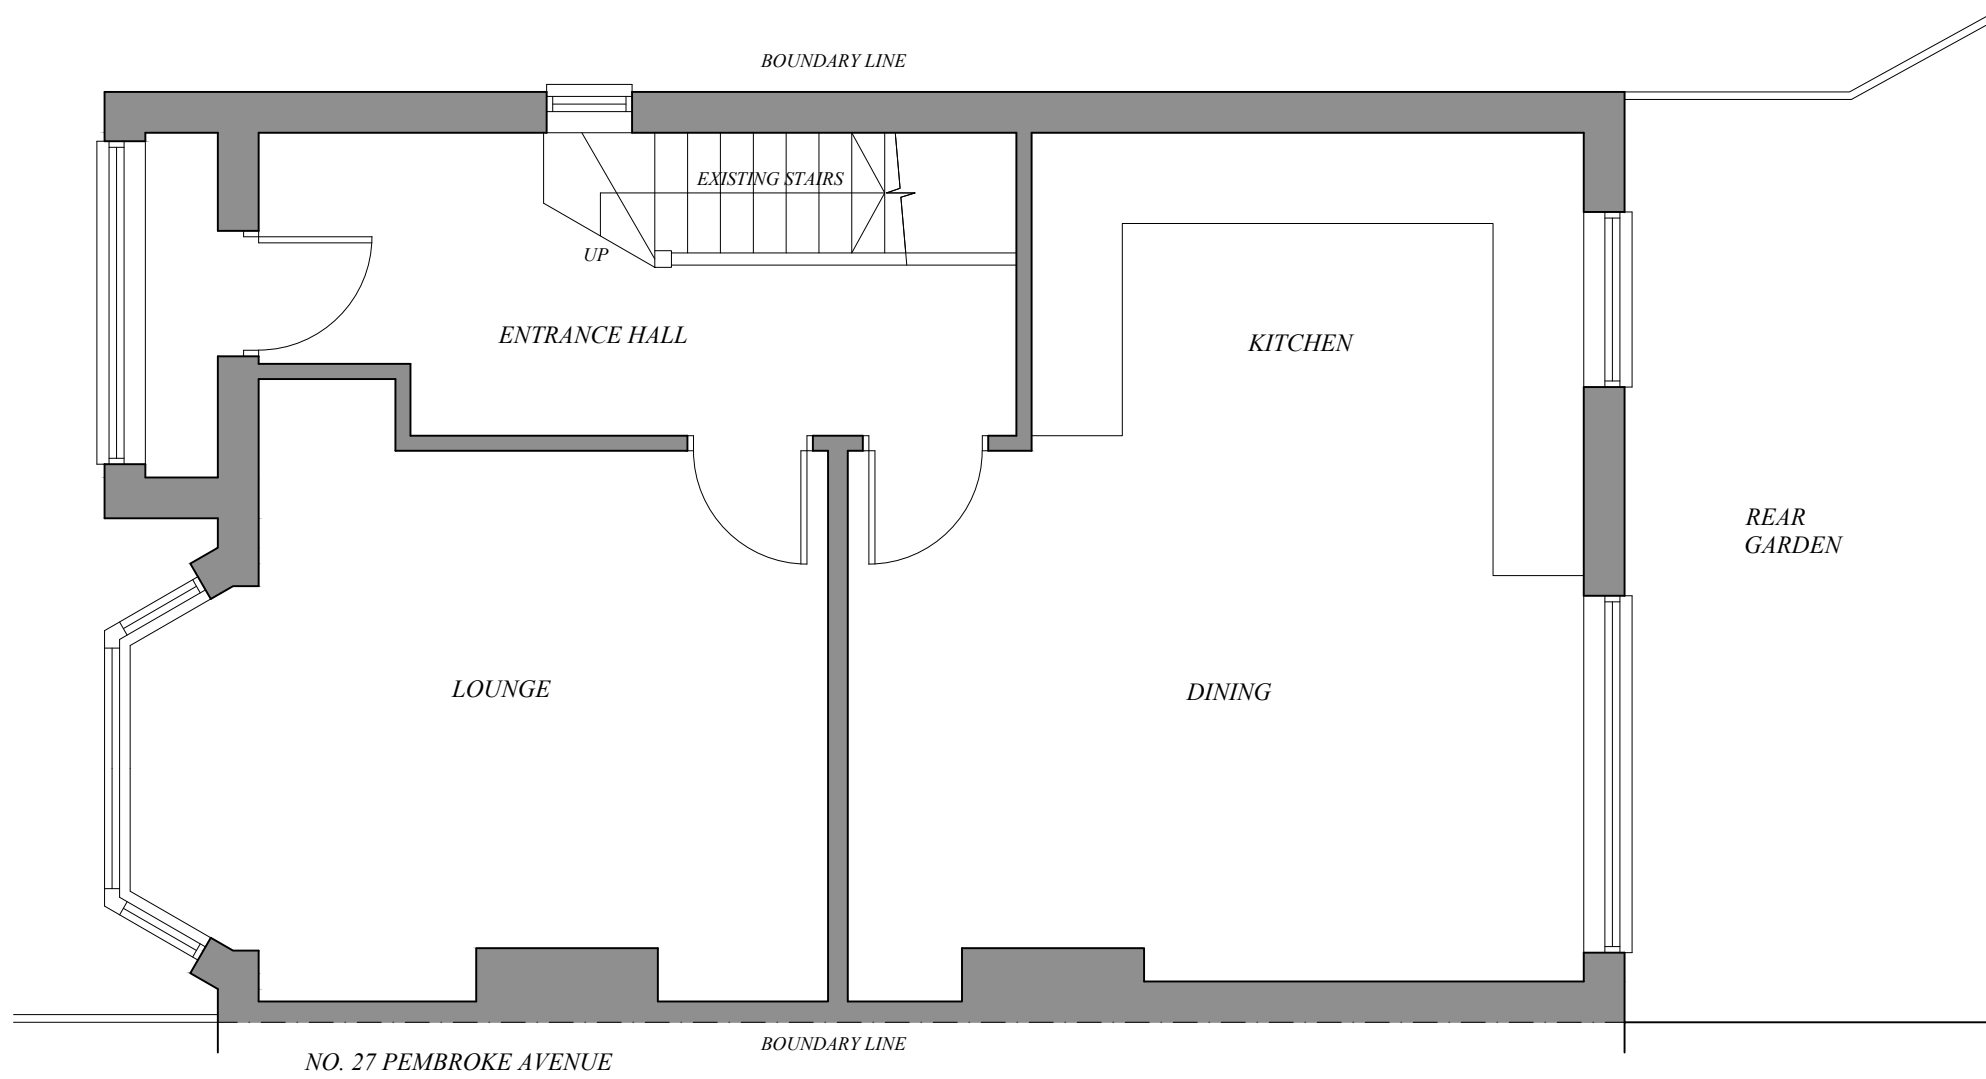

EXISTING & PROPOSED GROUND FLOOR PLAN

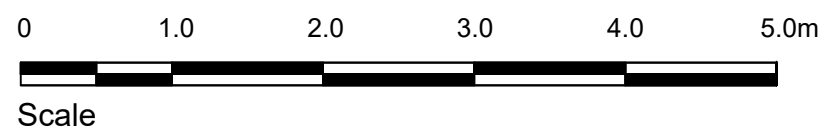

ARCHITECTURAL  
DESIGN

8 BELL HOUSE,  
36/38 HIGH STREET,  
CARSHALTON,  
SURREY  
SM5 3AG  
email: parnaud@live.co.uk  
tel: 07753602951

job	25 PEMBROKE AVENUE, SURBITON, KT5 8HN		title	EXISTING & PROPOSED GROUND FLOOR	
	client				MR & MRS BENDALL
scale	1:50 @ A3	date	24.11.20	drawn	PA
	drg. no.				SPB 1.1
					rev