
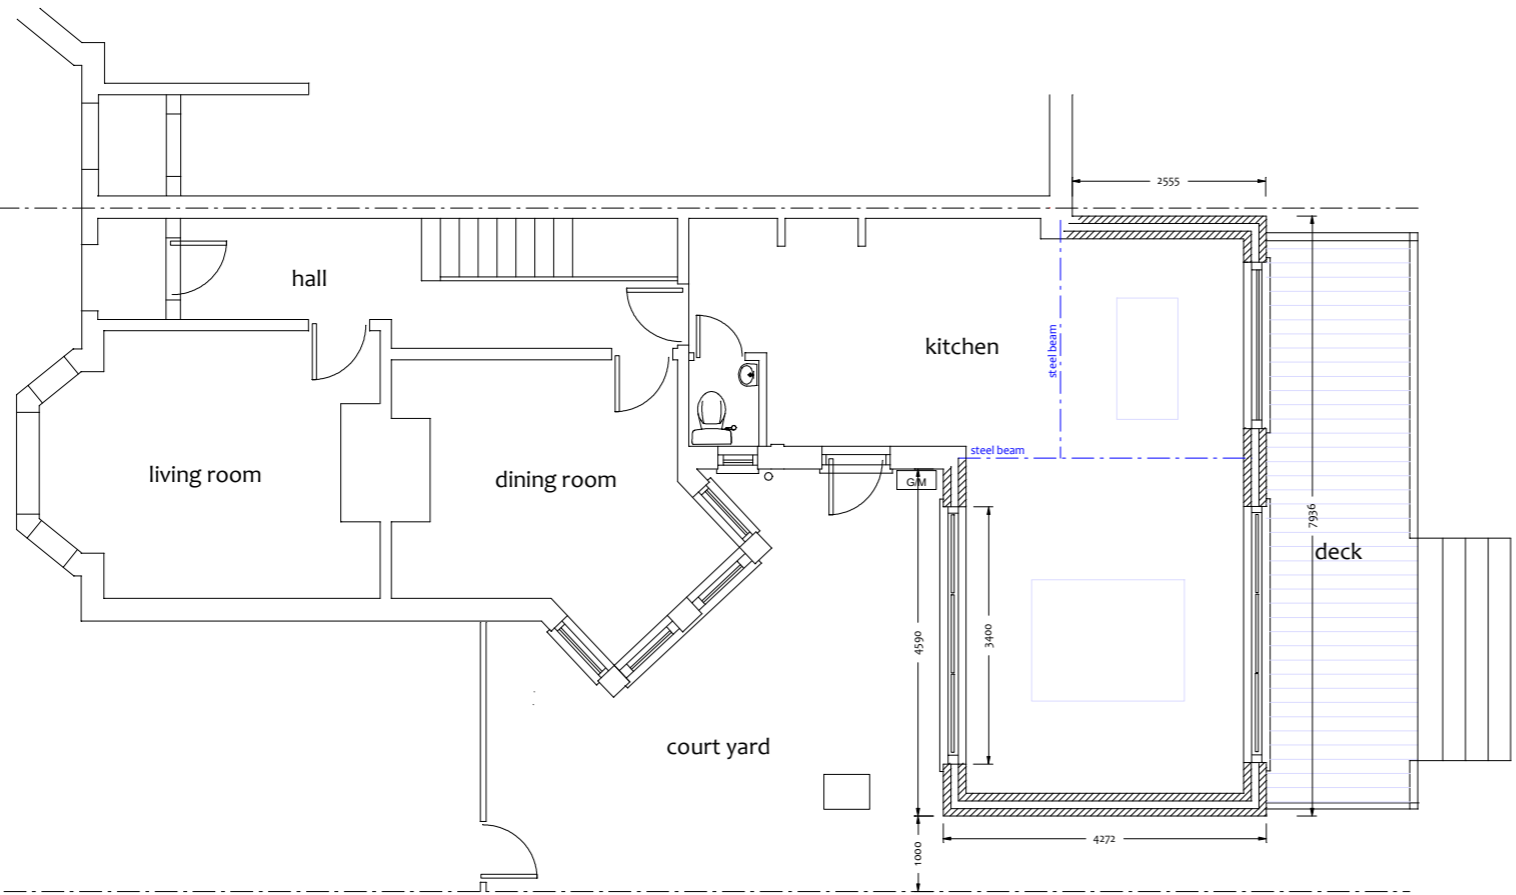


5 metres

A3

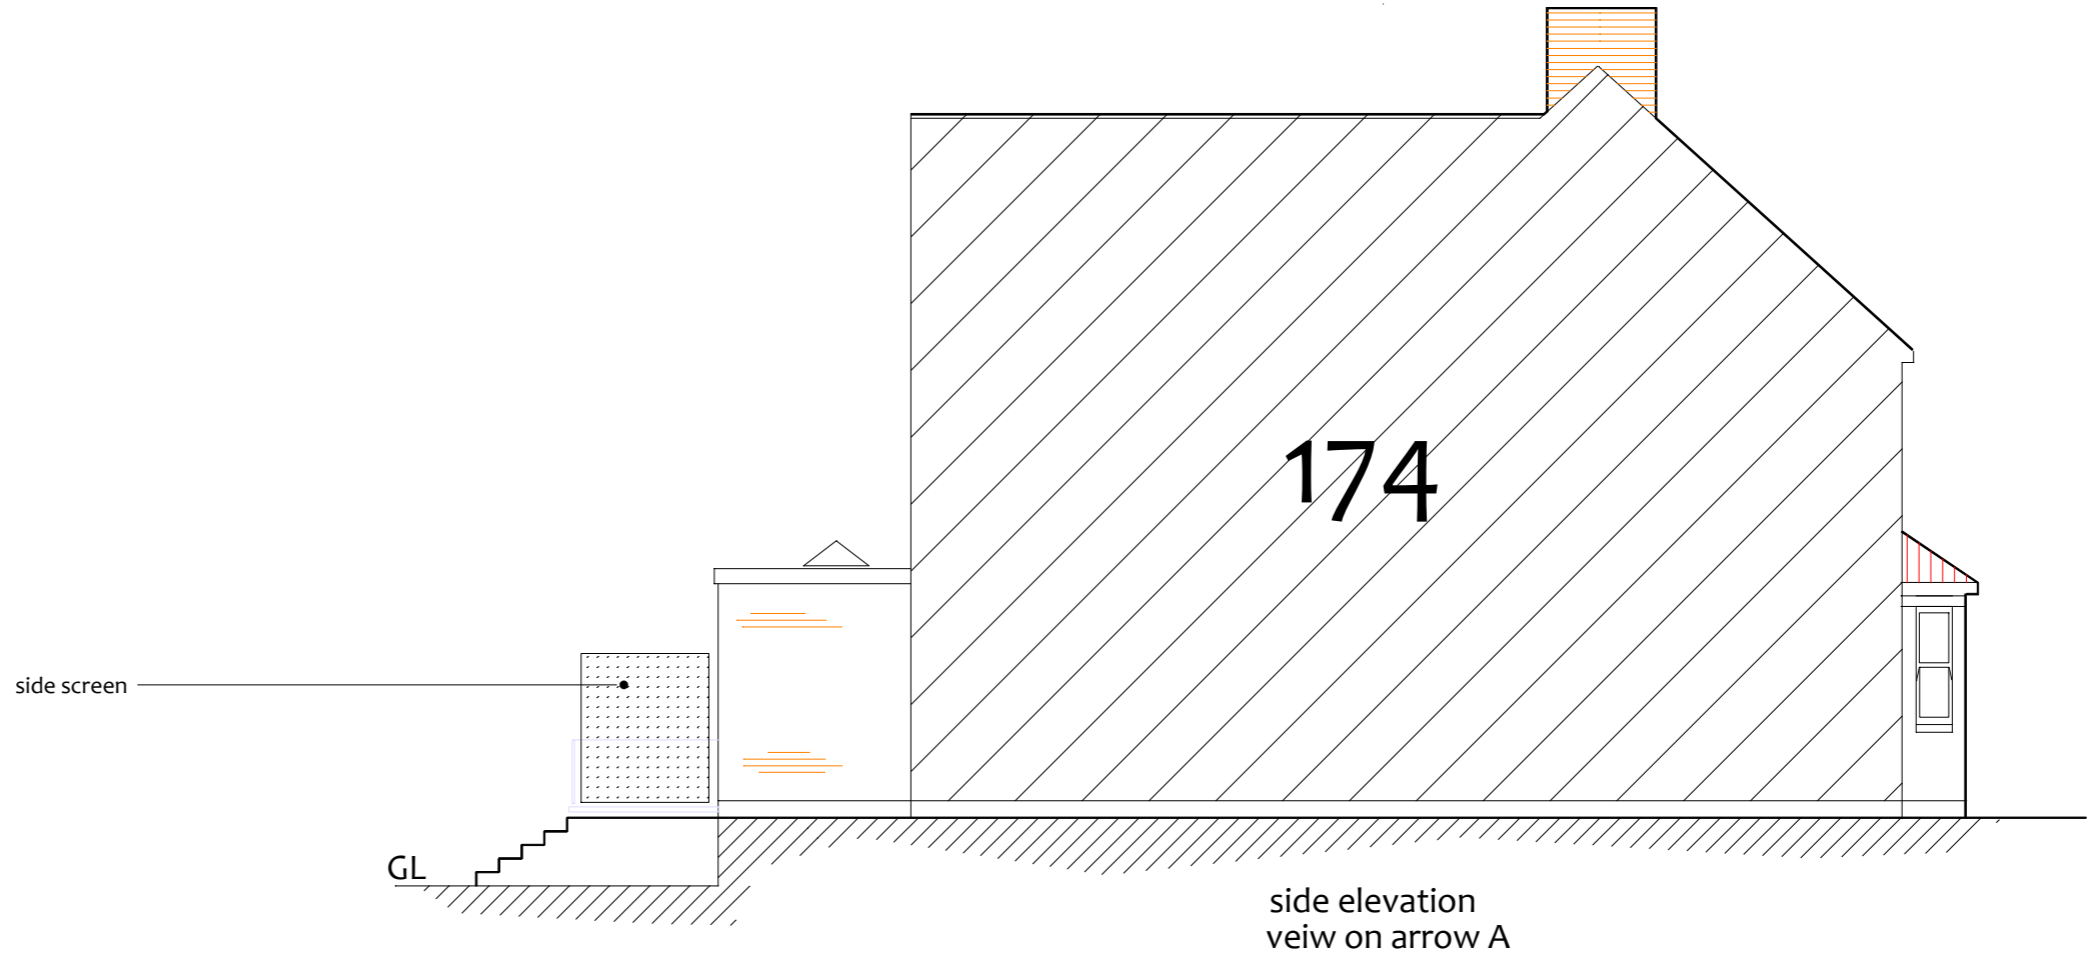

proposed ground floor plan

ISSUE B REVISED TO C/C 31/03/21
ISSUE A INTRO 15/03/2021

Project Proposed single storey rear extension at 176 Gordon Ave GU152NT		Client Mr and Mrs Johnson
Scale 1:100	Date: March 2021	
Drawing title Proposed plans and elevations		Drg No 3109-2