

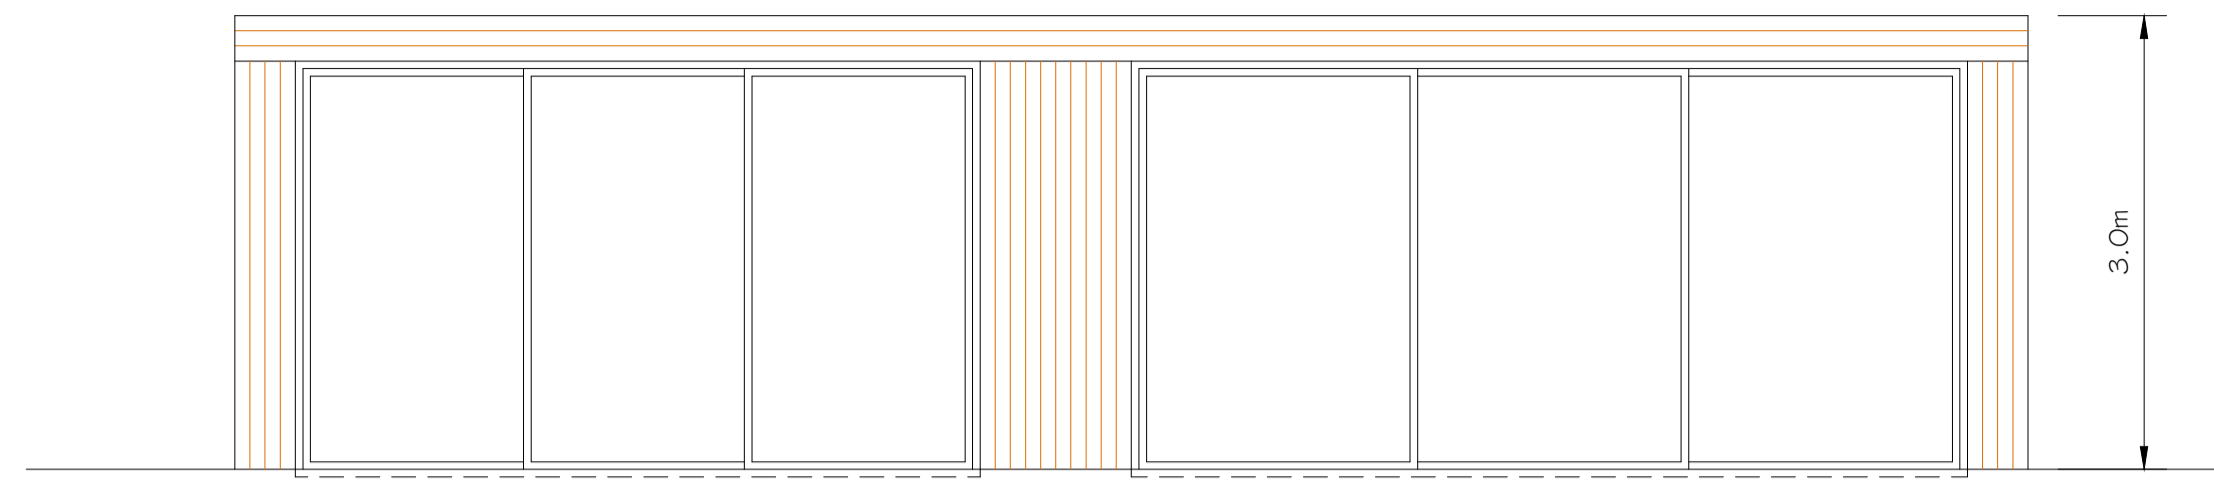


HIGHGROVE HOUSE


BAGSHOT ROAD

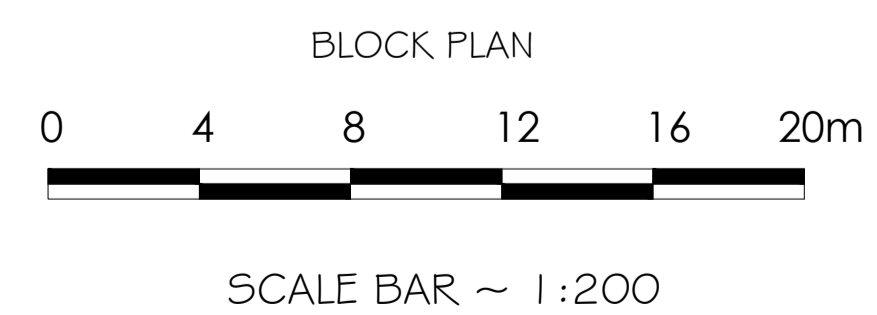


FRONT ELEVATION (WEST)

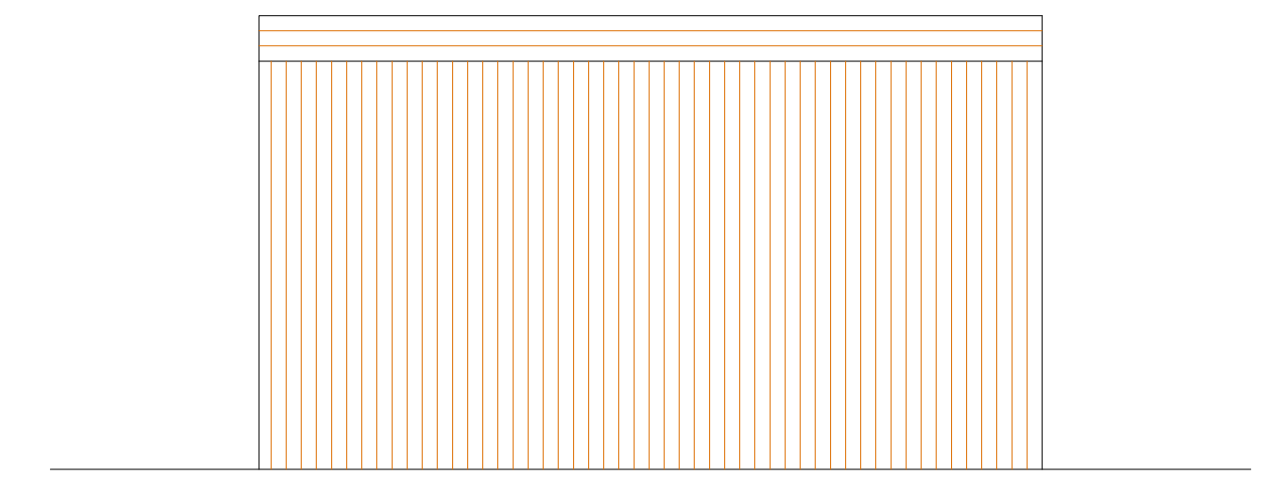


SIDE ELEVATION (NORTH)

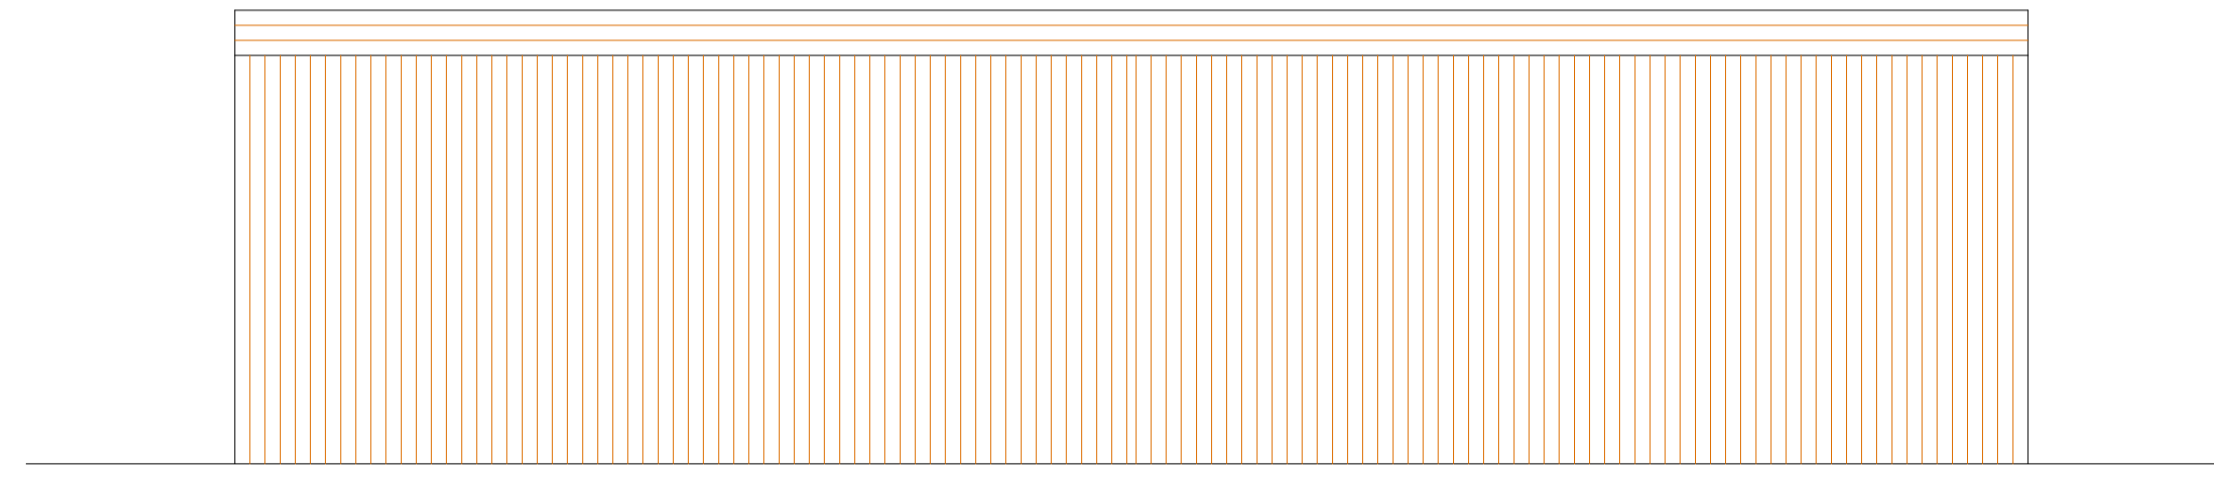

REAR ELEVATION (EAST)

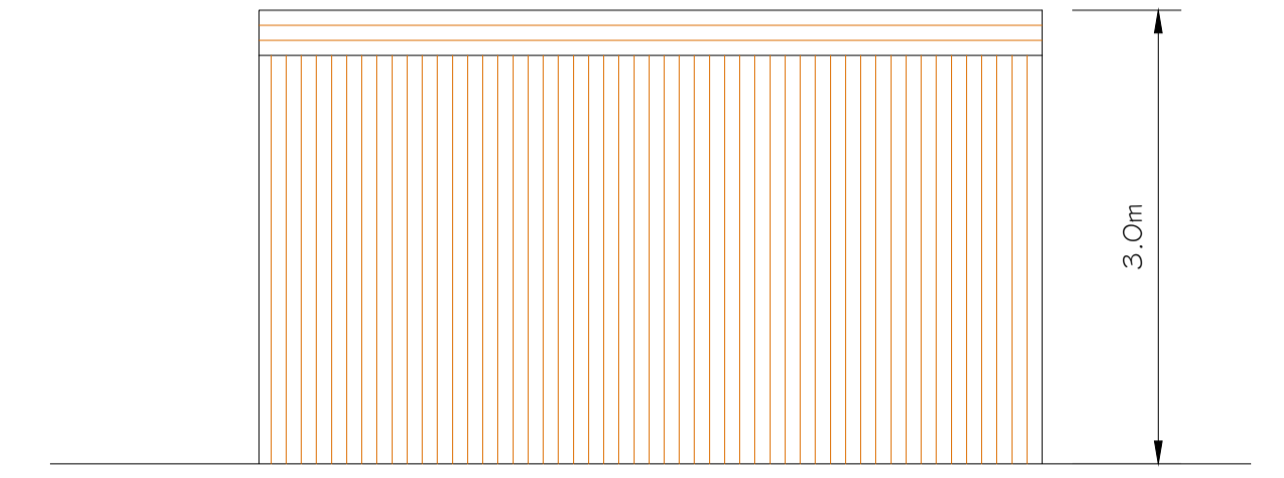

SIDE ELEVATION (SOUTH)

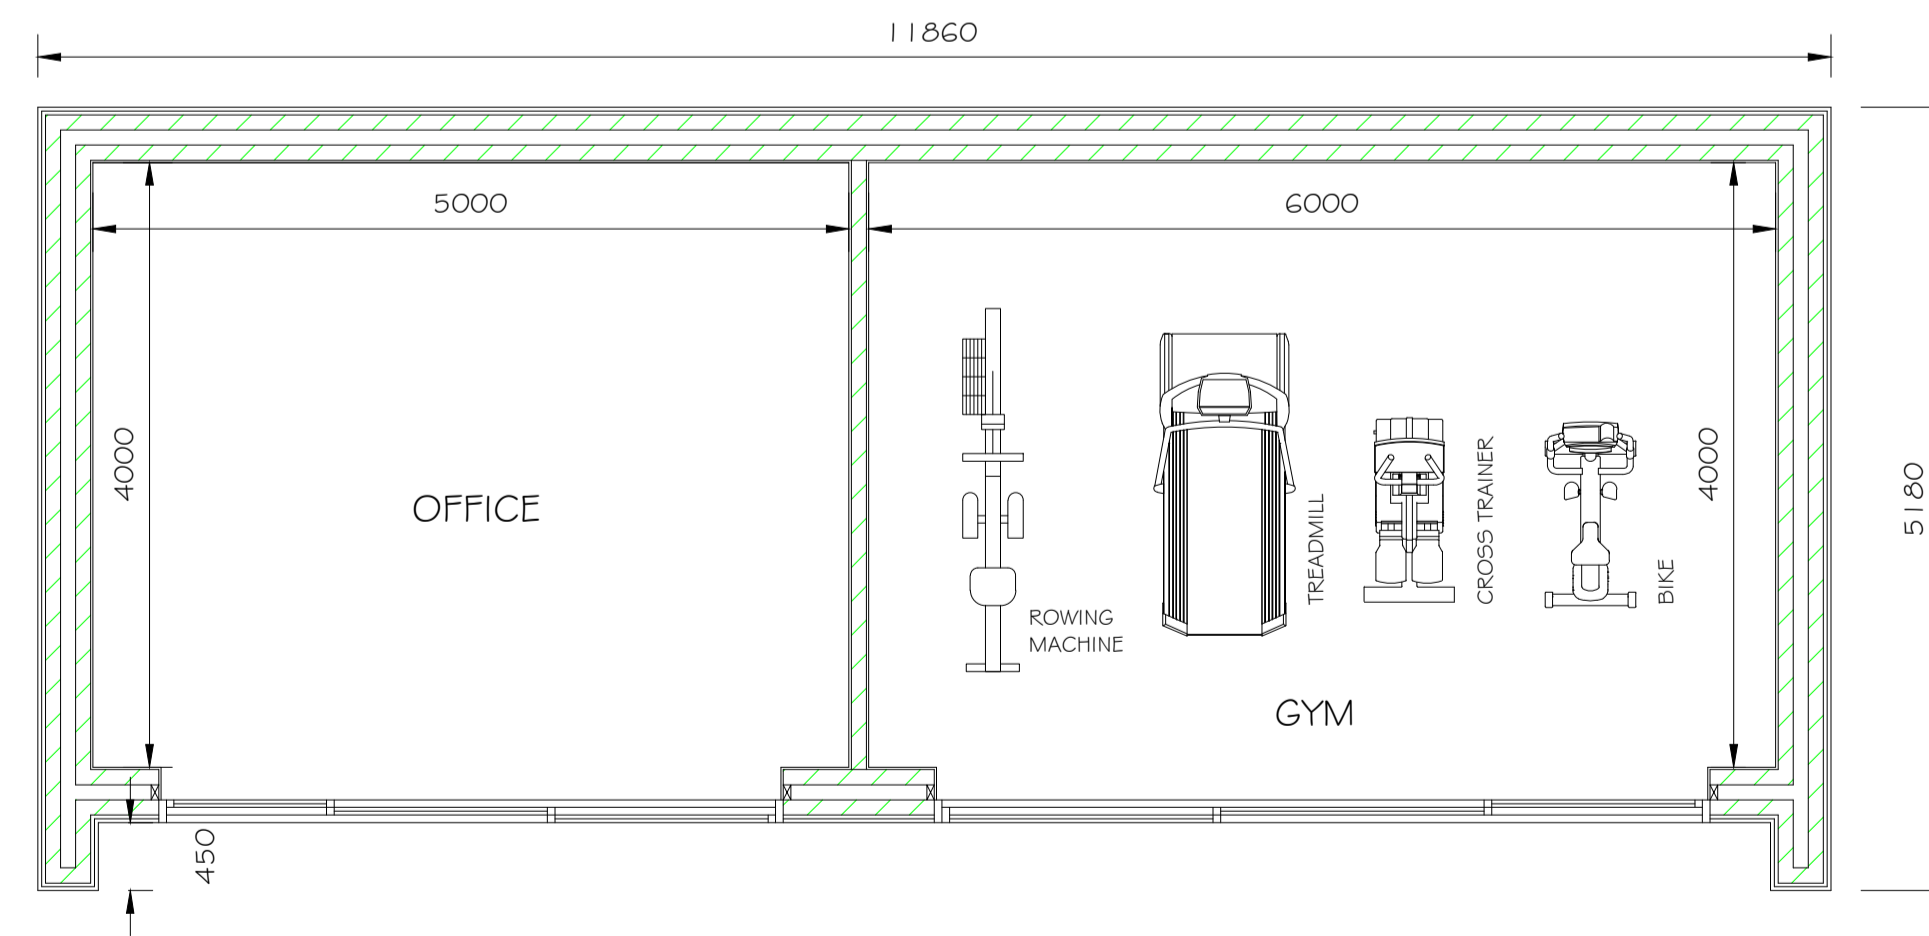

GROUND FLOOR PLAN

REVISIONS DATE



THE DRAWING ROOM
 ARCHITECTURAL DESIGN & PLANNING
 22 DALESIDE
 GERRARDS CROSS
 BUCKS SL9 7JE
 O: 01753 882010
 M: 07973 548828
 E: declan@thedrawingroom.design
 W: www.thedrawingroom.design

TITLE
Proposed Plan & Block Plan

ADDRESS
Highgrove House
 Bagshot Road
 Chobham GU24 8DE

CLIENT
Mr. R. Lowe

SCALE
 @ A1 1:50 & 1:200 DATE
April 2021

DRAWING No. 210401-01 REV.