

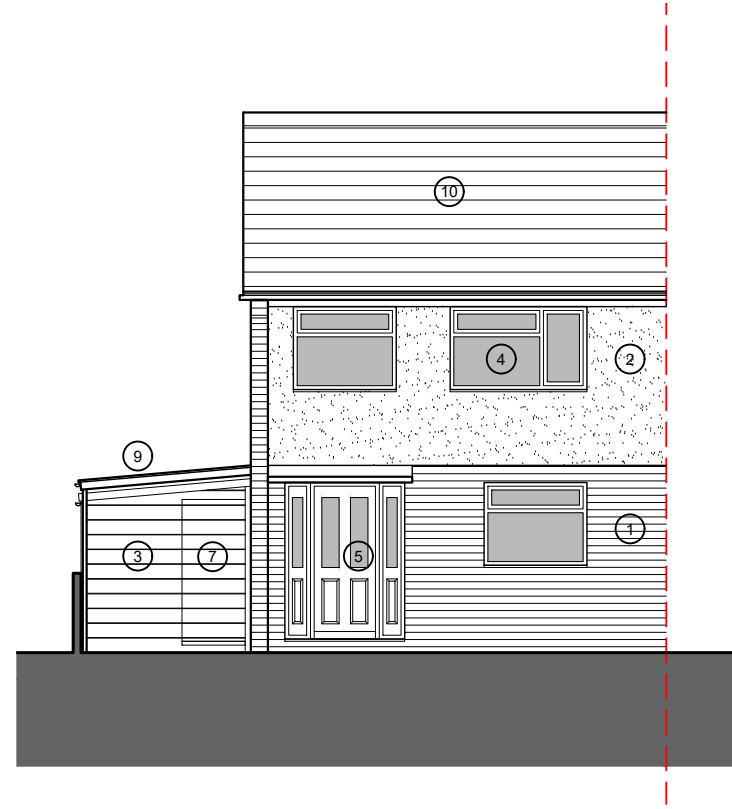


Notes:  
All dimensions are to structural elements/openings, not finished surface, unless otherwise stated.


- Material Key**
1. Brick
  2. Render
  3. Timber Cladding
  4. UPVC Windows
  5. Composite Door
  6. UPVC Conservatory with brick plinth
  7. Timber window & door to lean-to
  8. Felt roof
  9. Timber framed lean-to with polycarbonate roof
  10. Concrete pan tiles
  11. Solar panels
  12. Roof lights

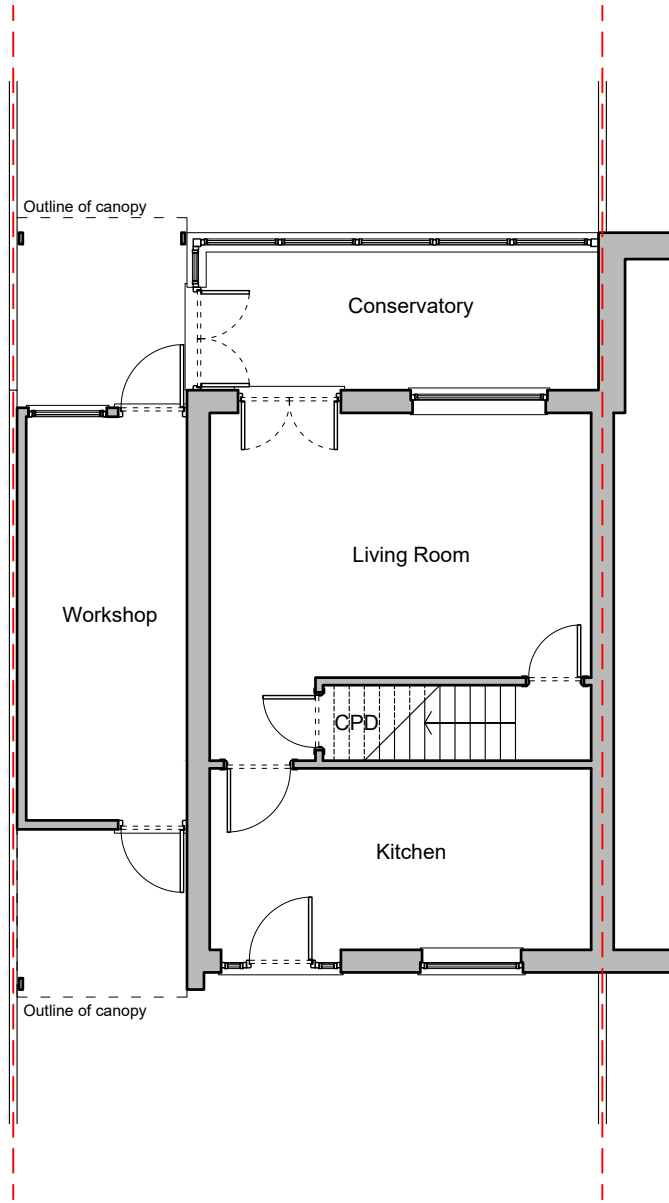

Front Elevation

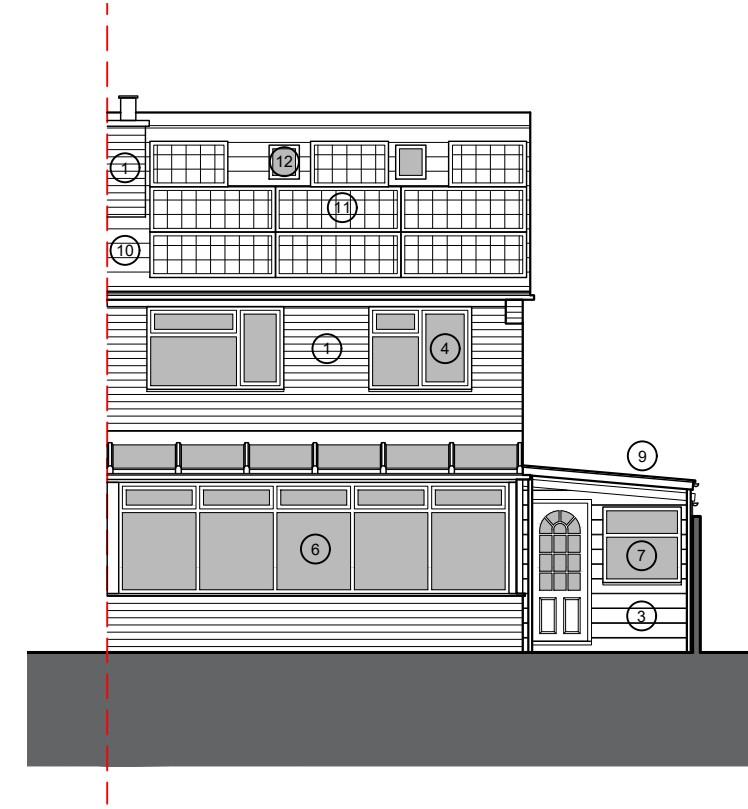

Rear Elevation

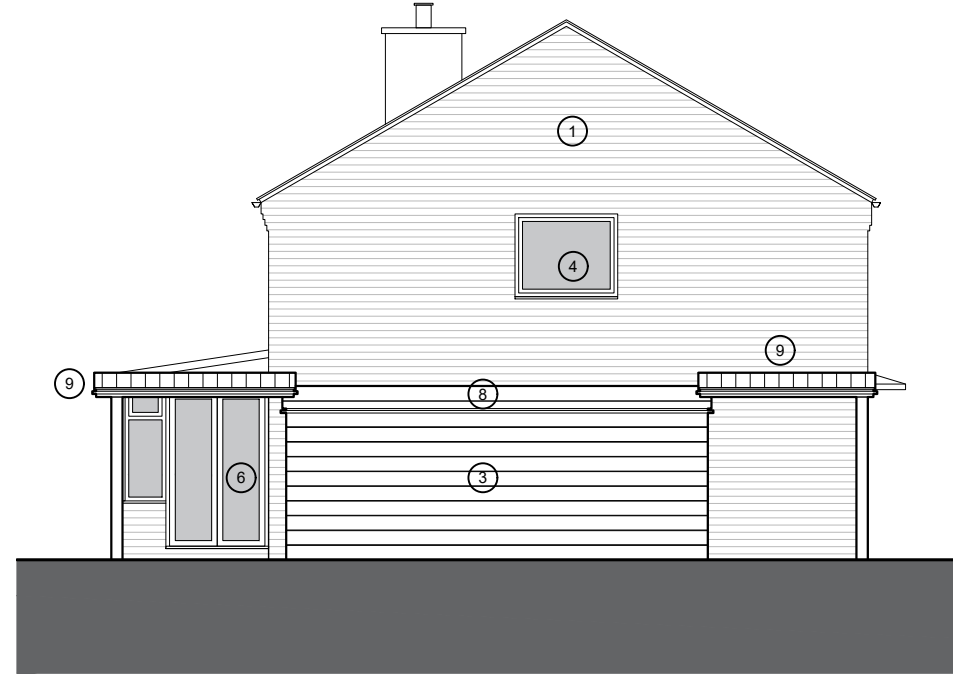

Side Elevation

Rev	Date	Details	Drawn	Checked
01	15.03.2021	Issued for information	CFG	JL

**SCROXTON & PARTNERS**

Northampton - 01933 698 001 London - 0203 745 8018  
northampton@scroxtonandpartners.co.uk london@scroxtonandpartners.co.uk

Client:  
Mr & Mrs Moreton

Project Name:  
70 Arkwright Road

Site Address:  
70 Arkwright Road  
Irechester  
NN29 7EF

Drawing Number: 1335 SAP V1 GF DR A 00010 S0  
Revision: 01

Drawing Title: Existing Floor Plans & Elevations  
Volume: V1

Project Lead: NM  
Stage: 2  
Project Phase: Concept Design

Scale: 1:100  
Paper: A3  
1m 2m 3m 4m



Only agreed dimensions are to be taken from this drawing. All dimensions are to be checked on site before any work is put in hand. If in doubt, ask. This drawing must be read in conjunction with all other relevant project drawings, schedules and specifications as listed on the most recent Scroxton & Partners drawing issue sheet. This drawing may not be copied, reproduced, altered, modified or used in any way without prior written permission from one of the Scroxton & Partners team. All rights reserved. © Copyright Scroxton & Partners