




NOTES:
All dimensions must be checked on site and not scaled from this drawing.

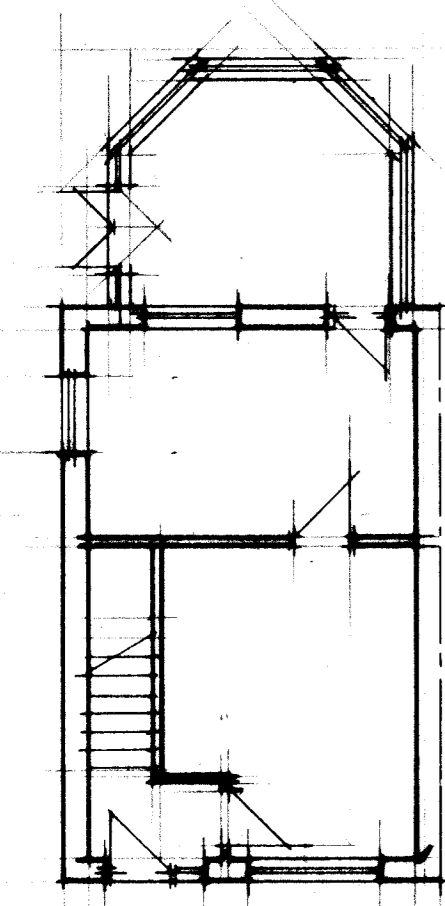


EXISTING GROUND FLOOR PLAN

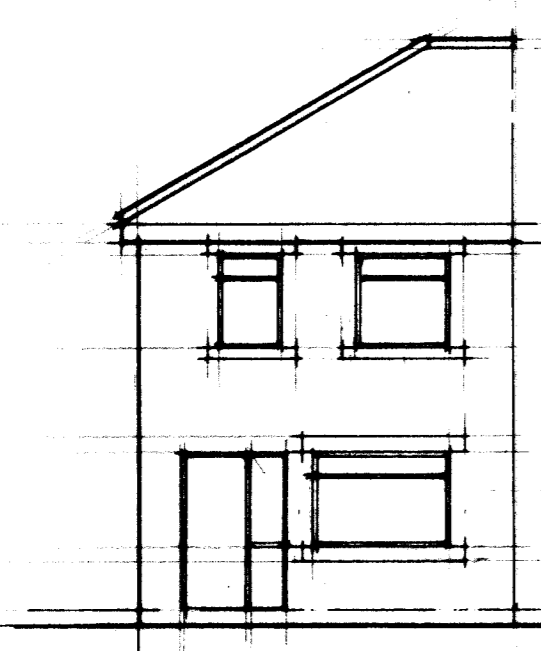


EXISTING FRONT ELEVATION

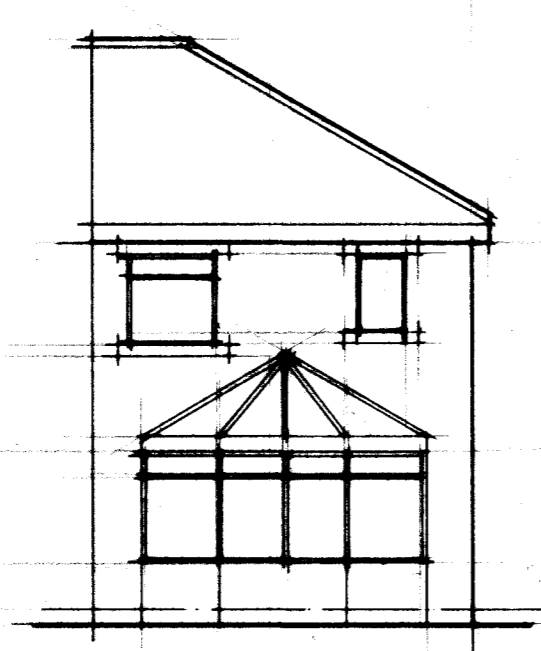


EXISTING REAR ELEVATION

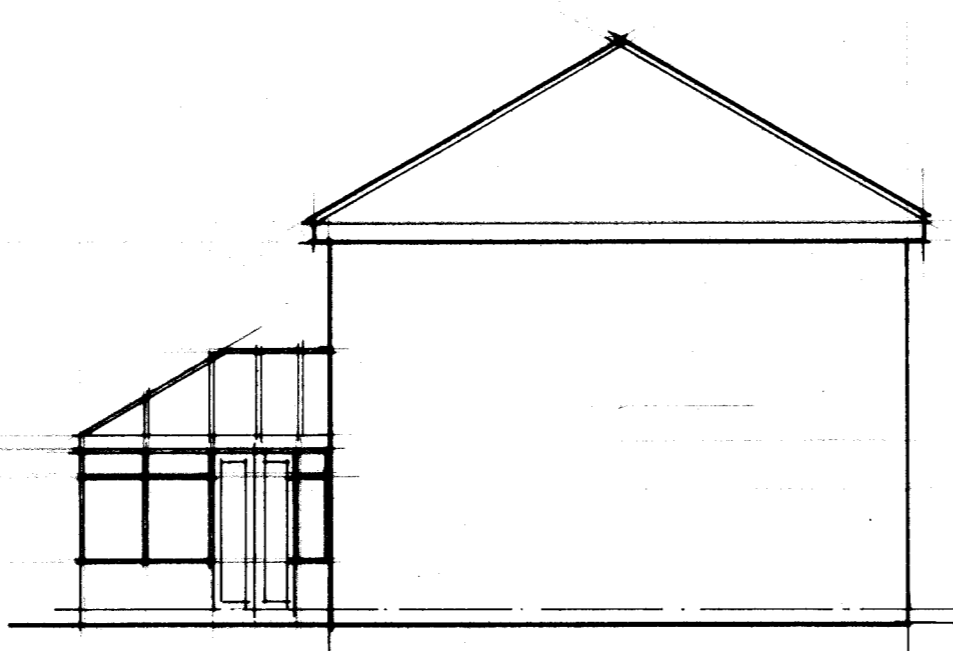

EXISTING SIDE ELEVATION

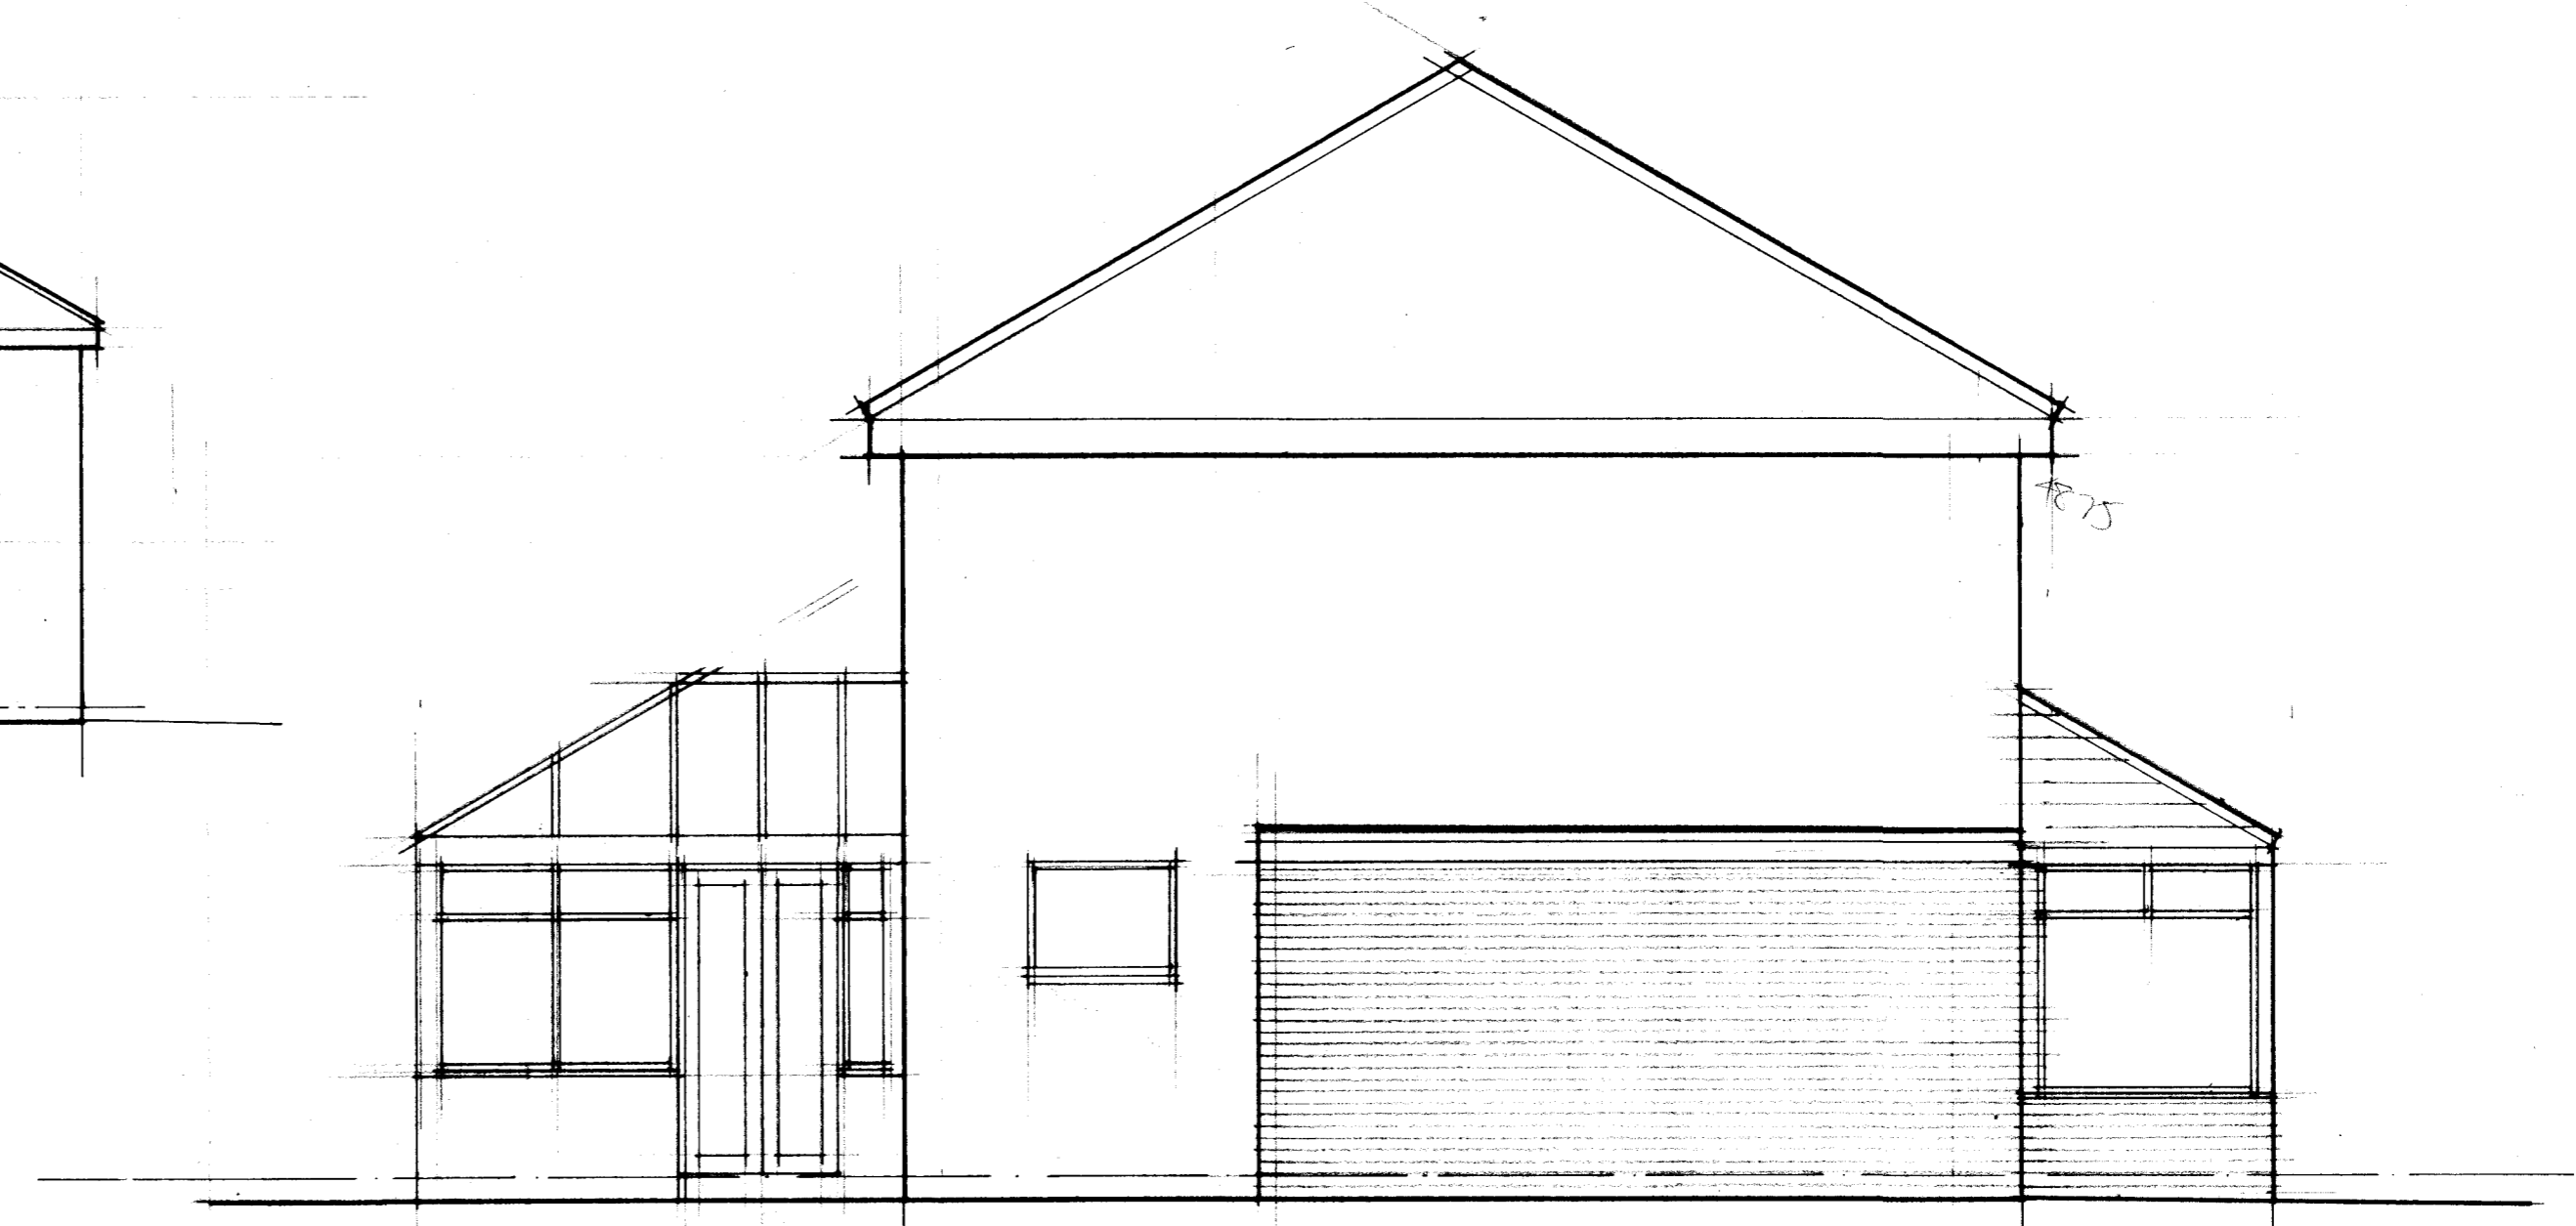


PROPOSED SIDE ELEVATION

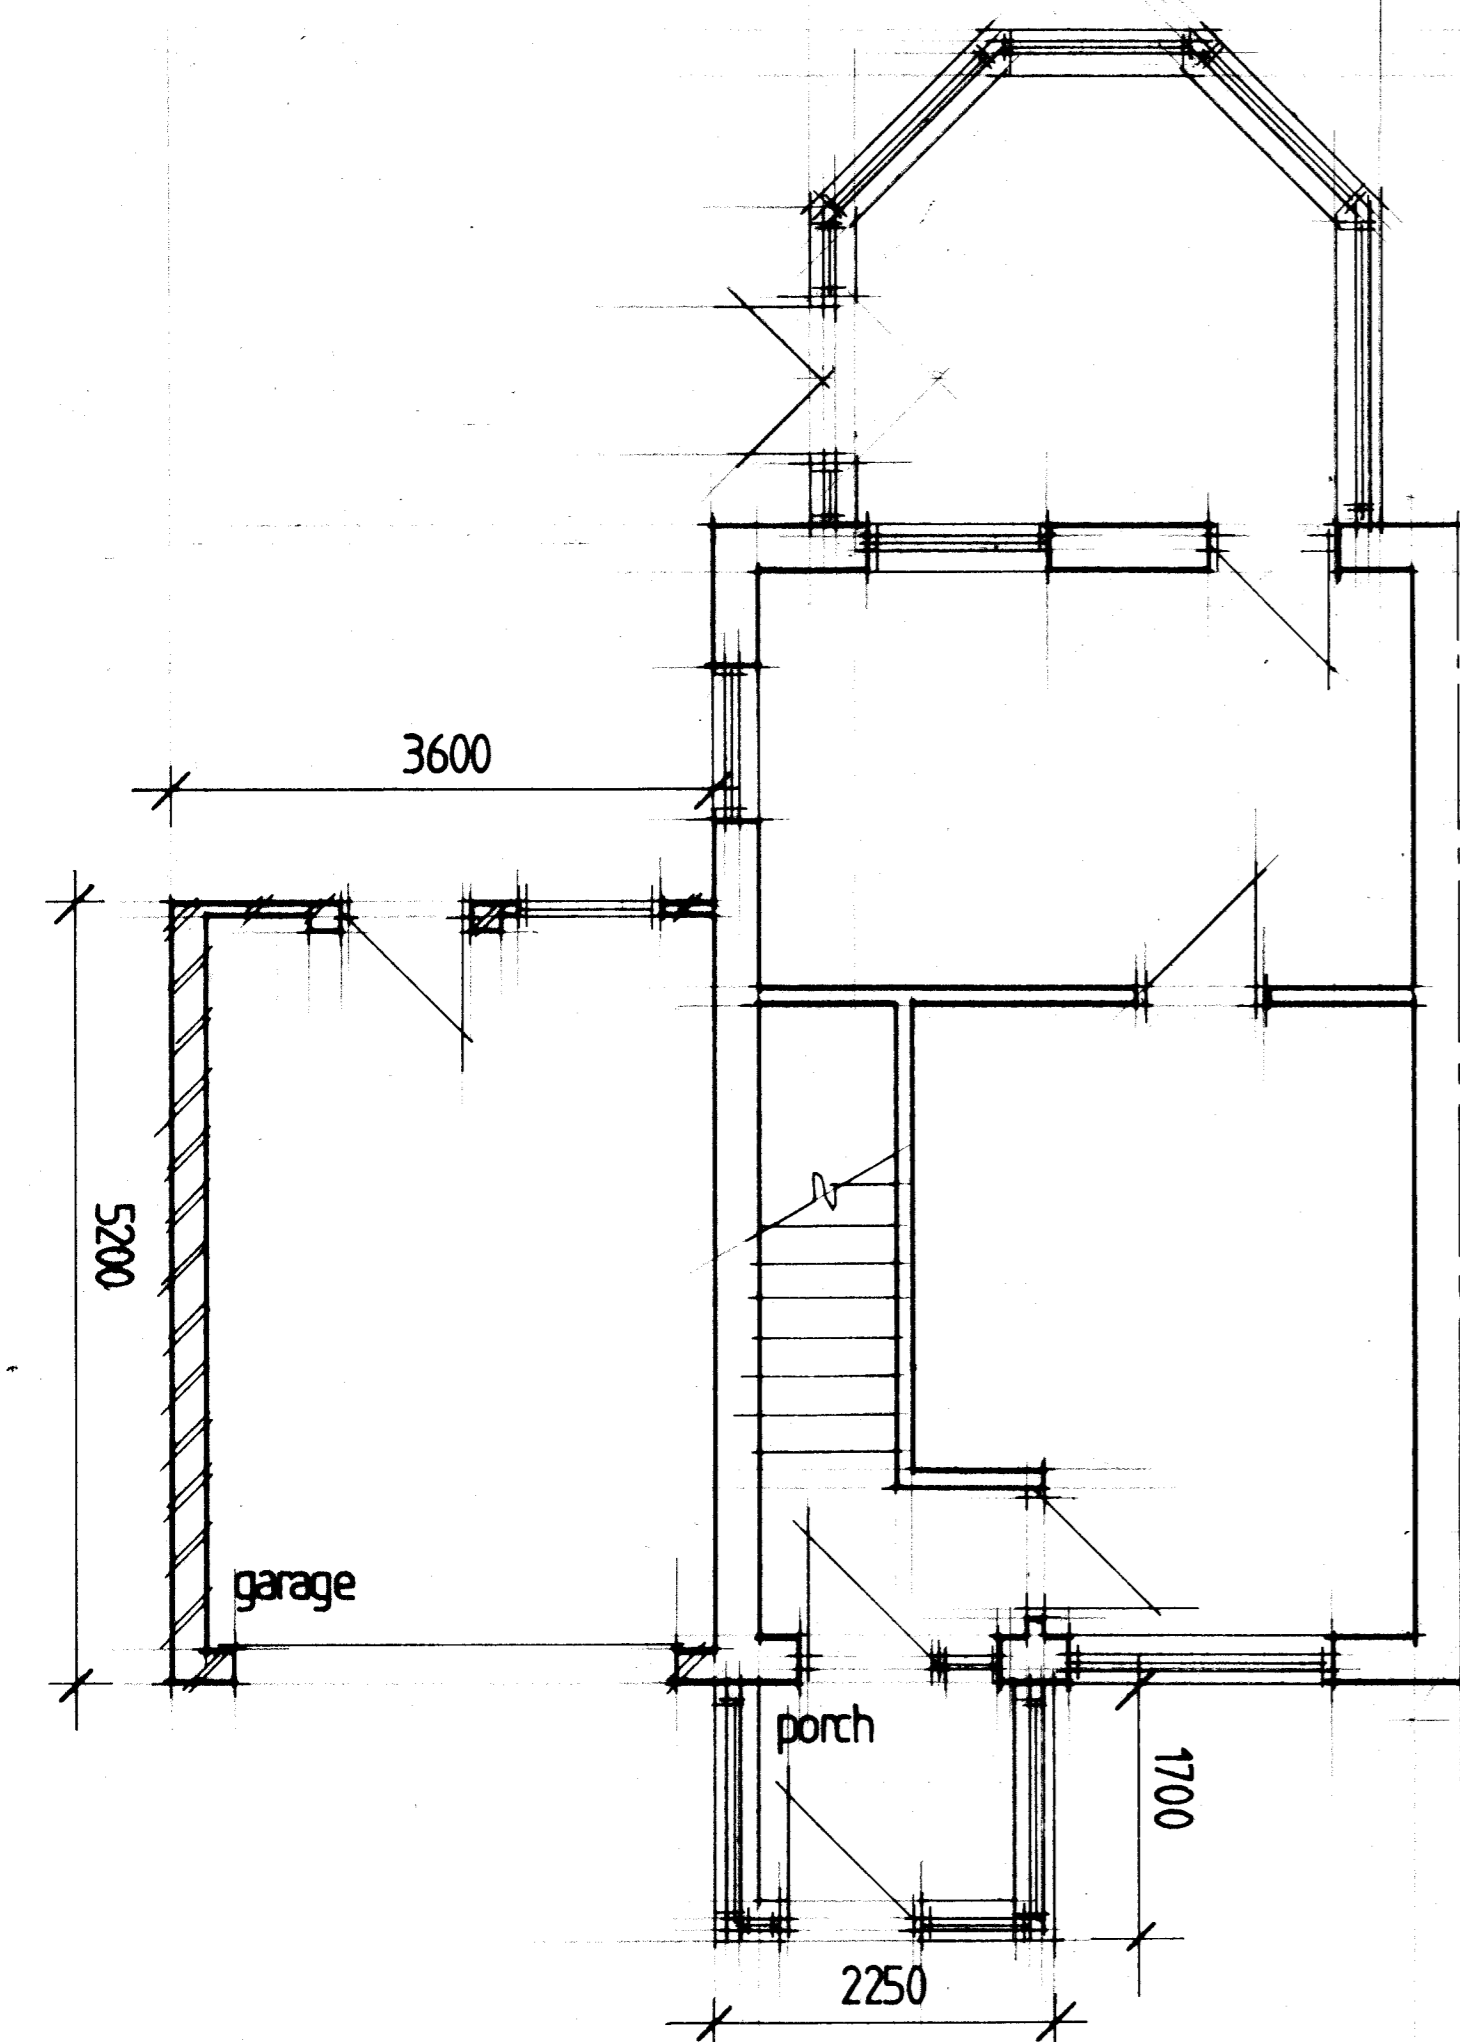


PROPOSED GROUND FLOOR PLAN

- clay plain tiled roof
- PVC doors & windows, double glazed
- roller shutter door

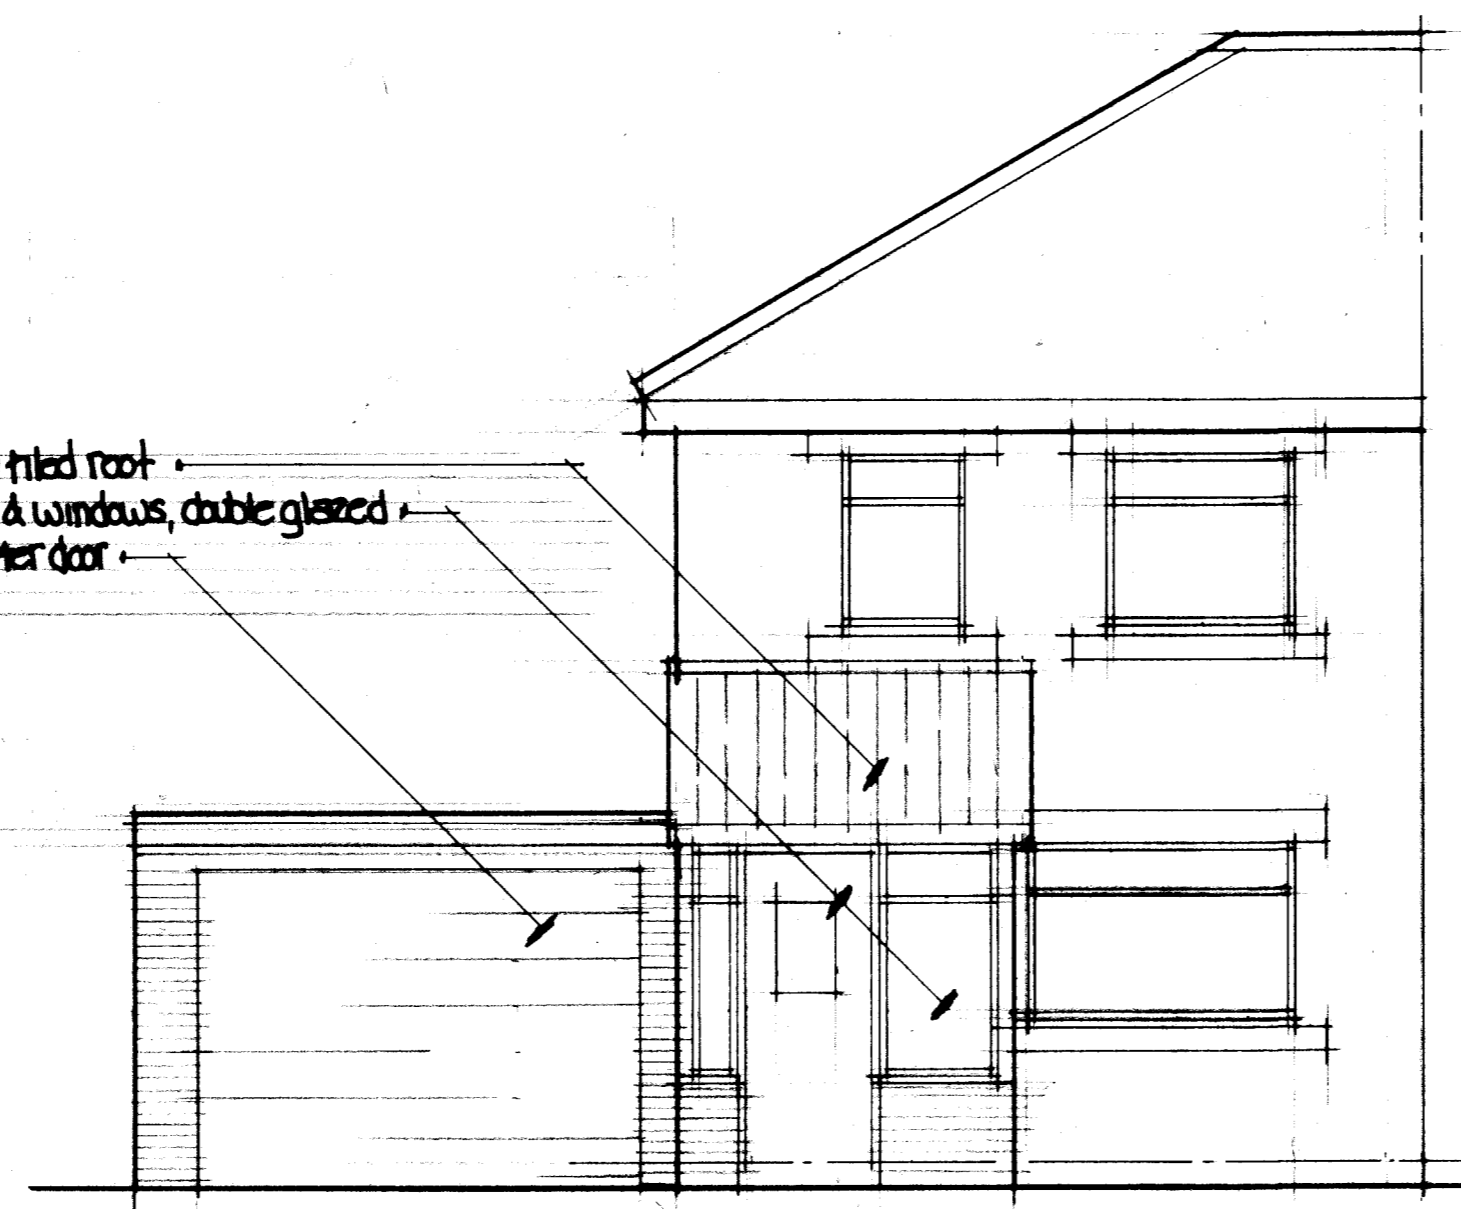


PROPOSED FRONT ELEVATION

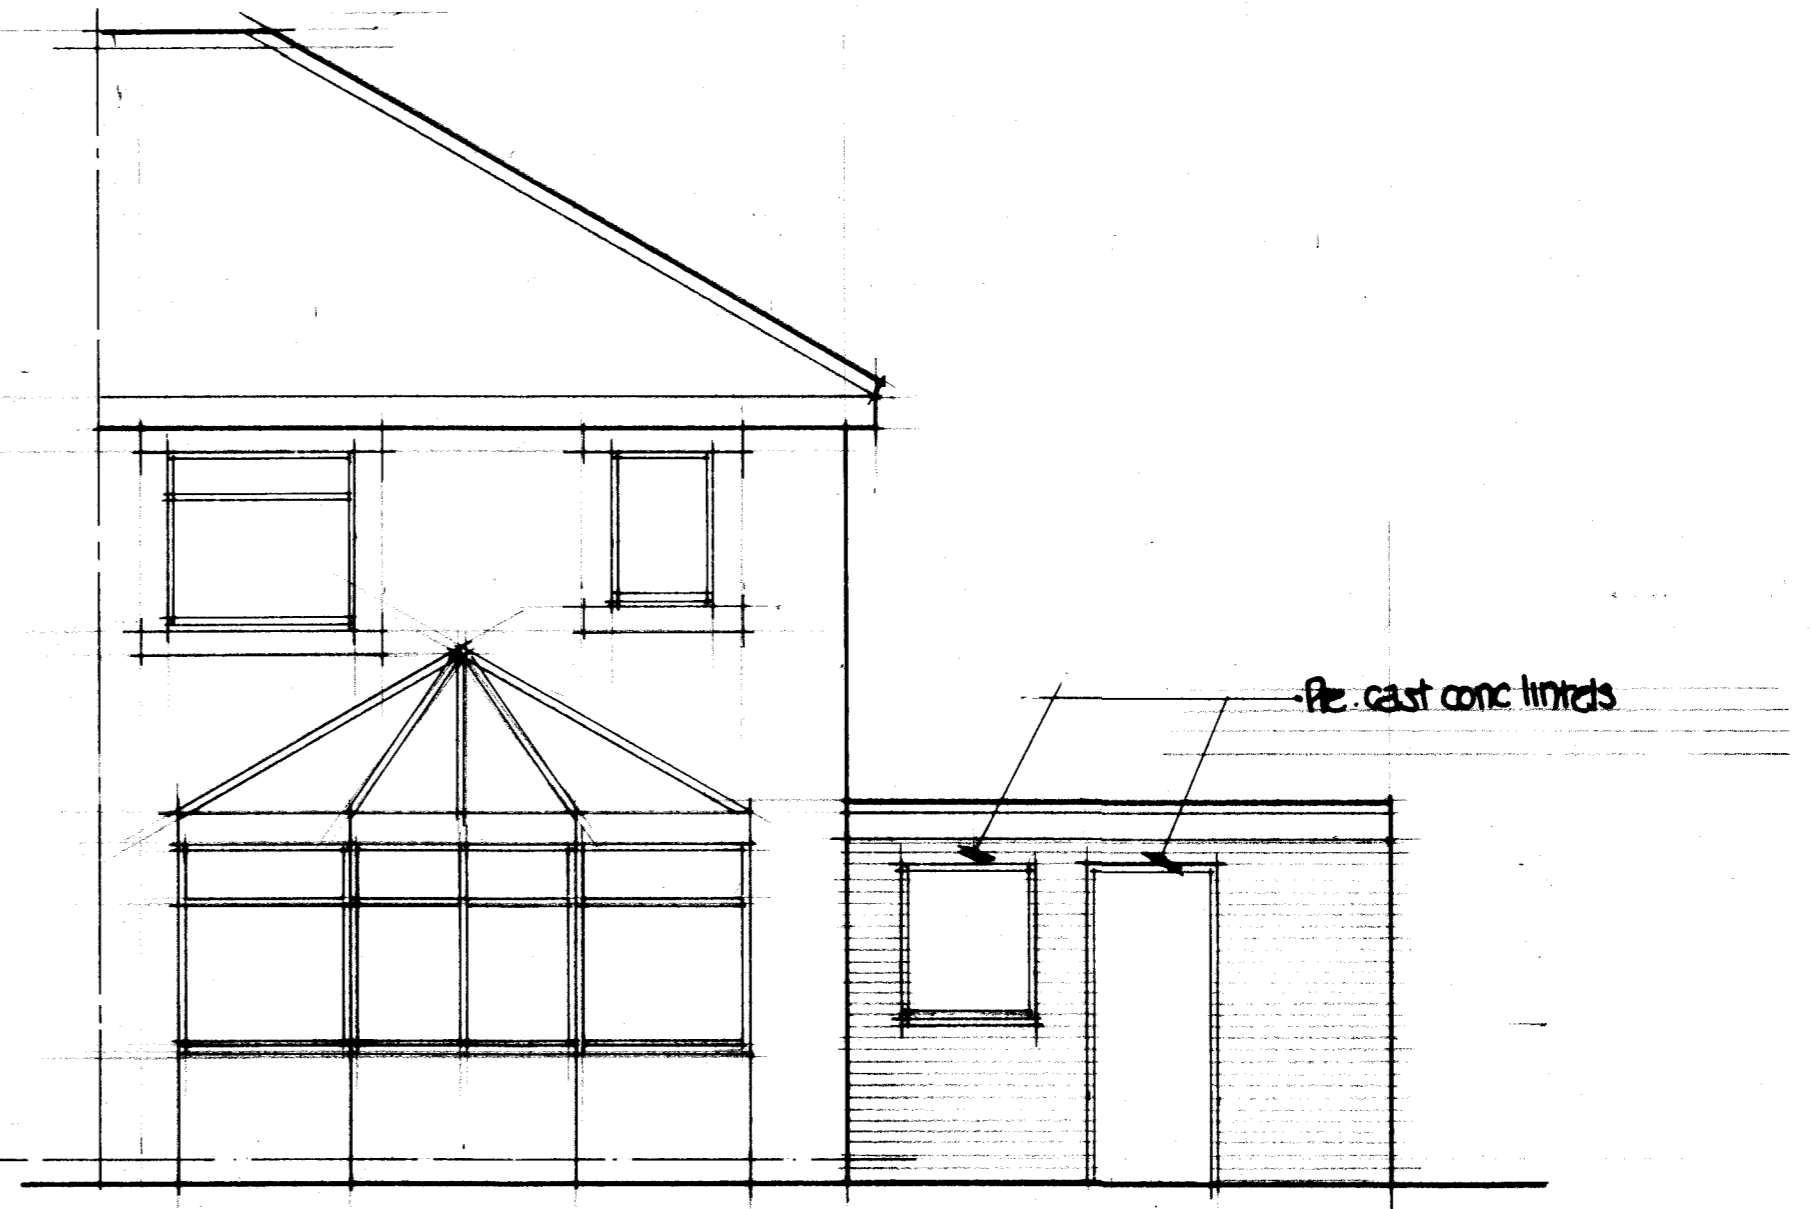


PROPOSED REAR ELEVATION

Re. cast conc lintels

- Re. cladding to gables
- facing brickwork

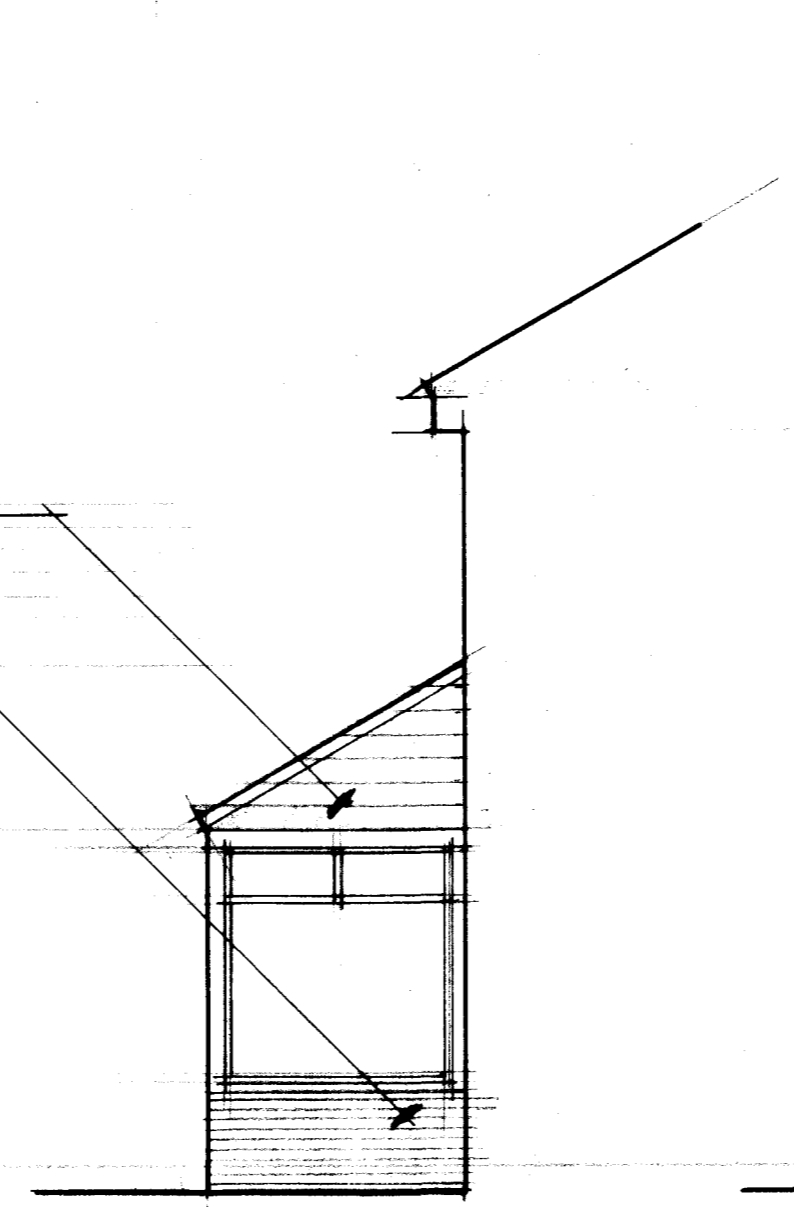

PROPOSED SIDE ELEVATION

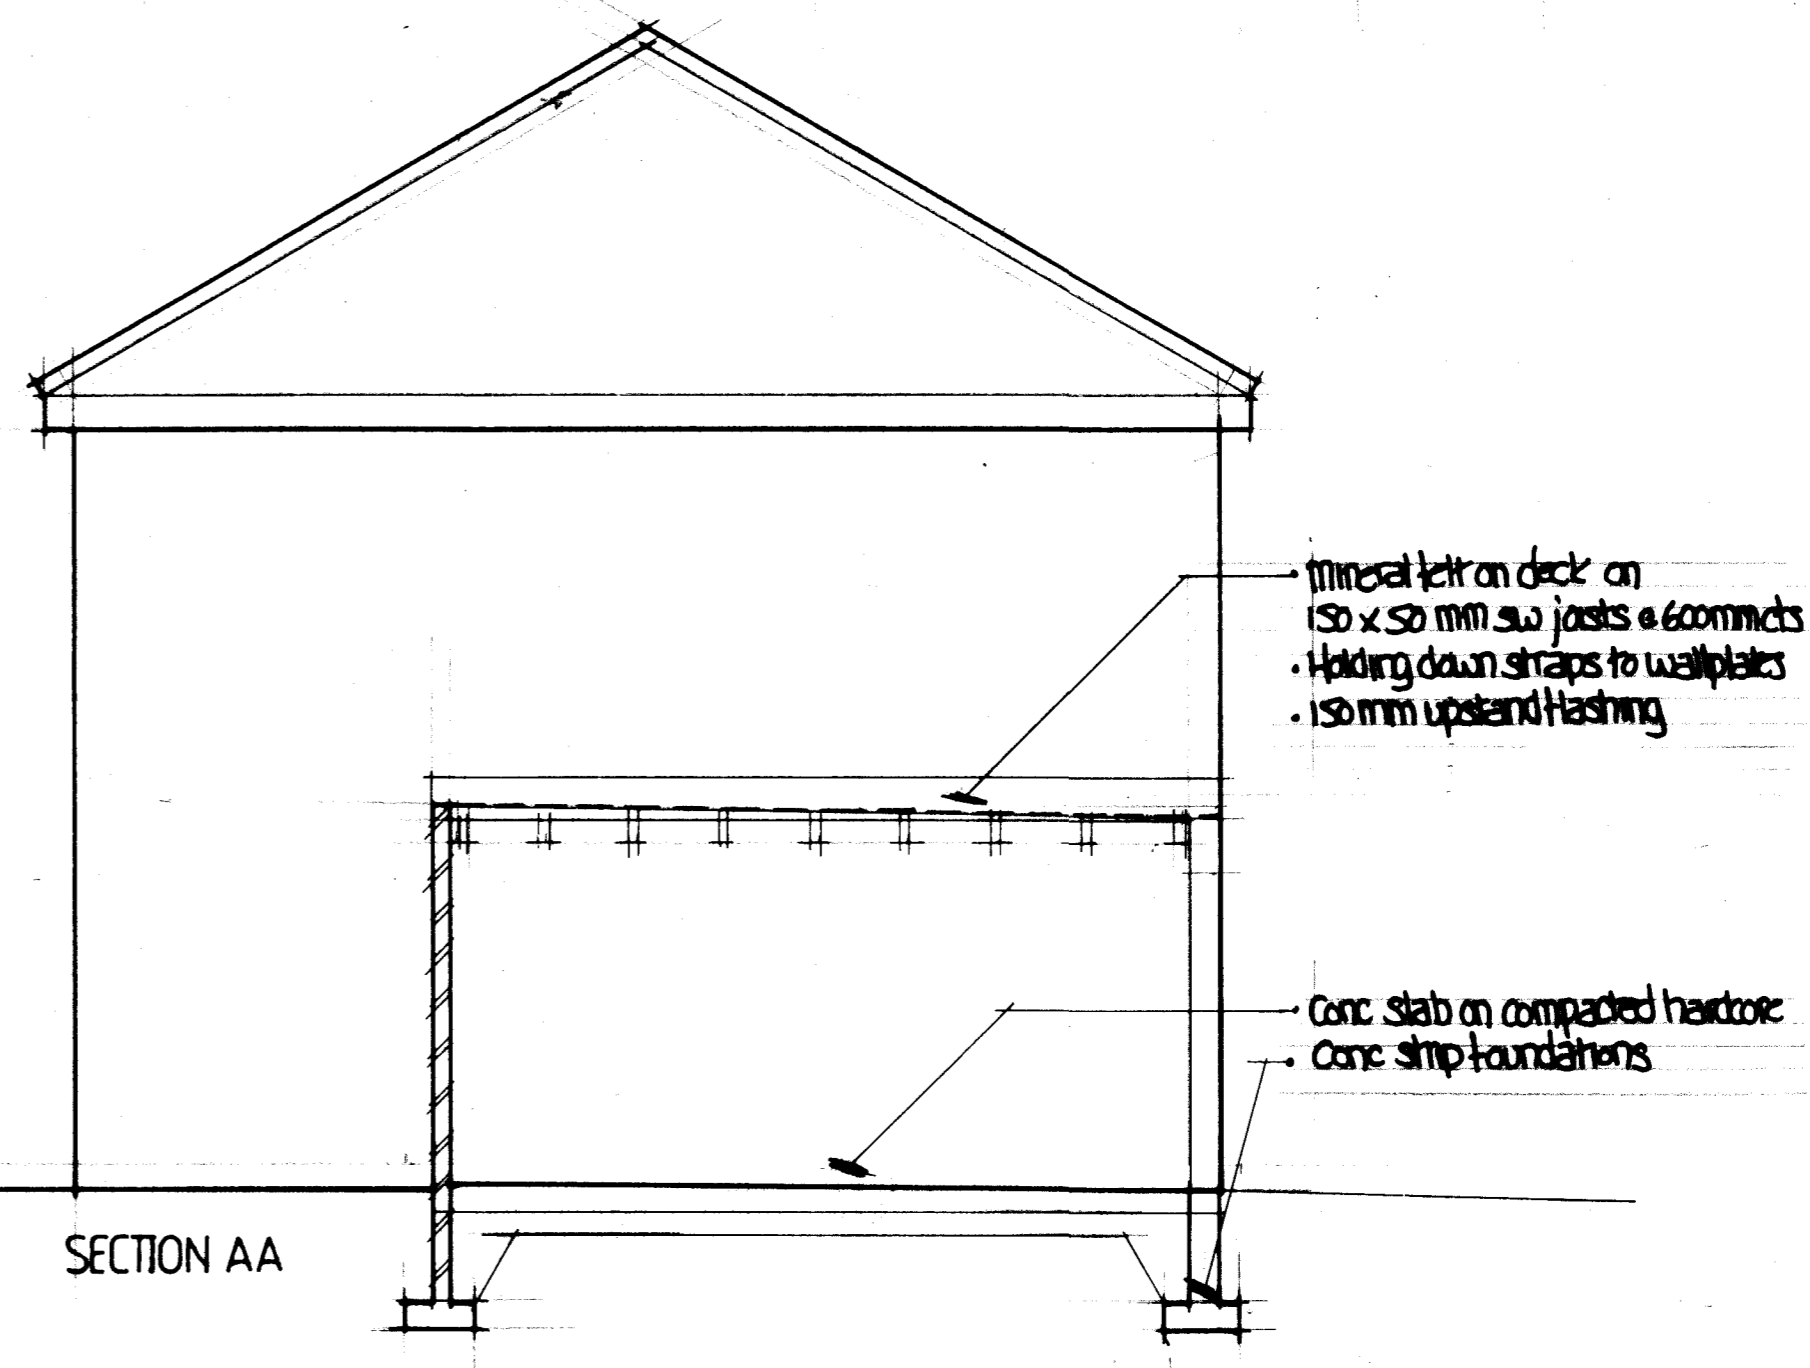

SECTION AA

- Mineral felt on deck on 150 x 50 mm s/w joists @ 600mm c/c
- Holding down straps to wallplates
- 150 mm upstand flashing

- Conc slab on compacted hardcore
- Conc strip foundations

A	Date	Revisions

©copyright

Client
MR W WEDDERBURN

Job Title
PROPOSED GARAGE & PORCH
at
1 HIGHFIELD PLACE

Drawing Title
AS EXISTING & PROPOSED

Scale 1:100 1:50

Date AP Drawn by MAR 21

Dwg No. 2329/01 Rev.