


**NOTES**

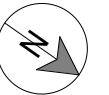

**Revision**

Rev	Notes	Date
A	Planning Issue	29/03/2021

**KEY**

Neighbouring context Boundary line

**JOB TITLE**

Proposed ground floor rear extension, floor plan redesign and all associated works at 69 Nutfield Road

**STATUS**

Planning

**DRAWING TITLE**

Block Plans

**CLIENT**

Ishmael Amah

**SCALE**

1 : 200 at A3

**DRAWN**

TM


**DATE**

Mar 2021


**CHECKED**

OC

**DRAWING NO.** B69898 - 01 - A  
1500

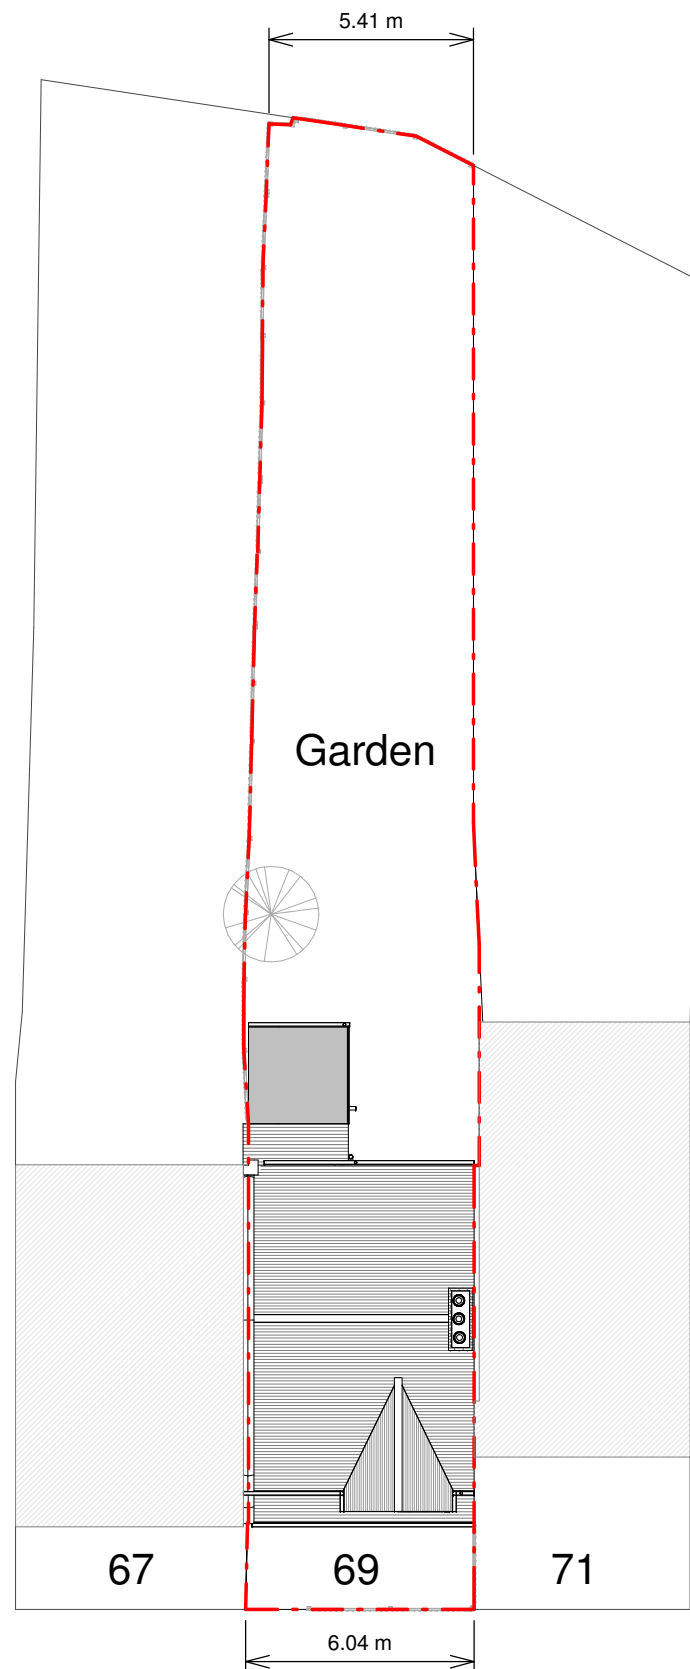

Existing Block Plan

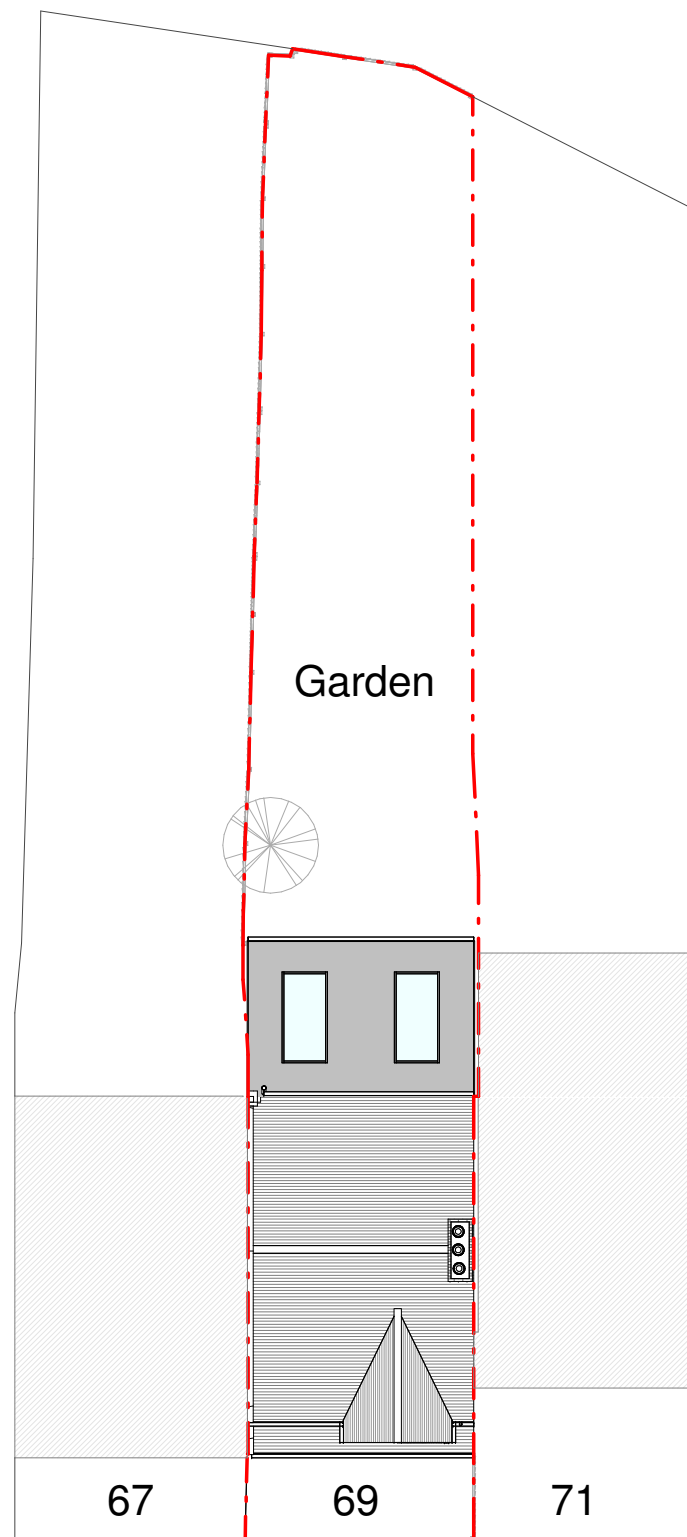

Proposed Block Plan

