



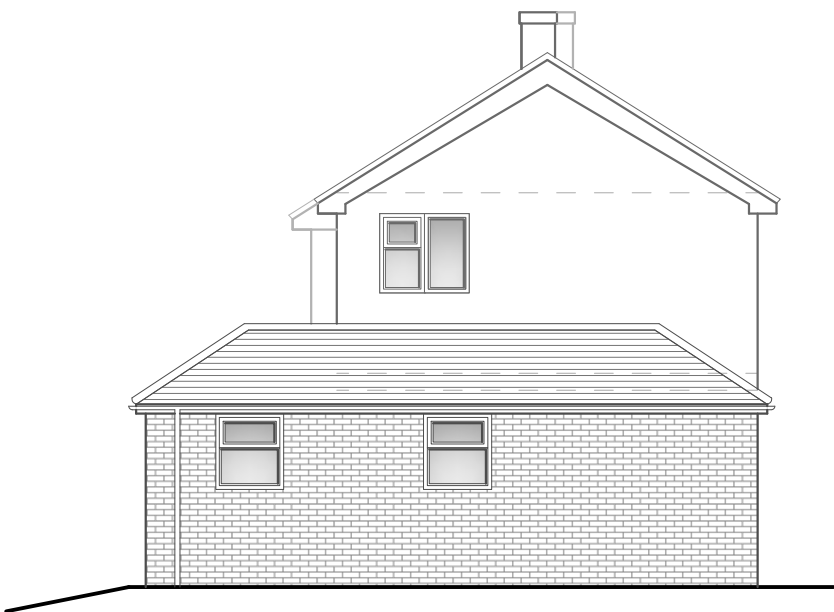

Proposed Front Elevation  
(Scale 1:100)

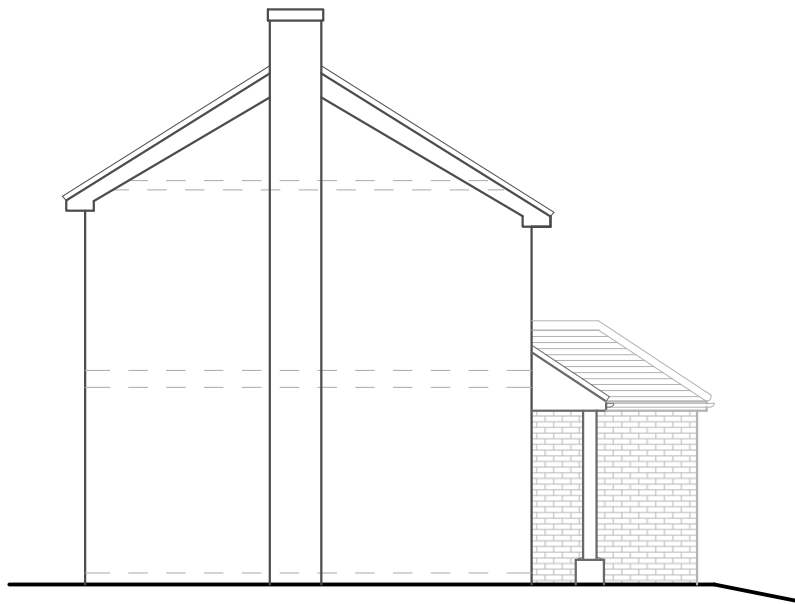


Proposed Side Elevation  
(Scale 1:100)




Proposed Rear Elevation  
(Scale 1:100)



Proposed Side Elevation  
(Scale 1:100)

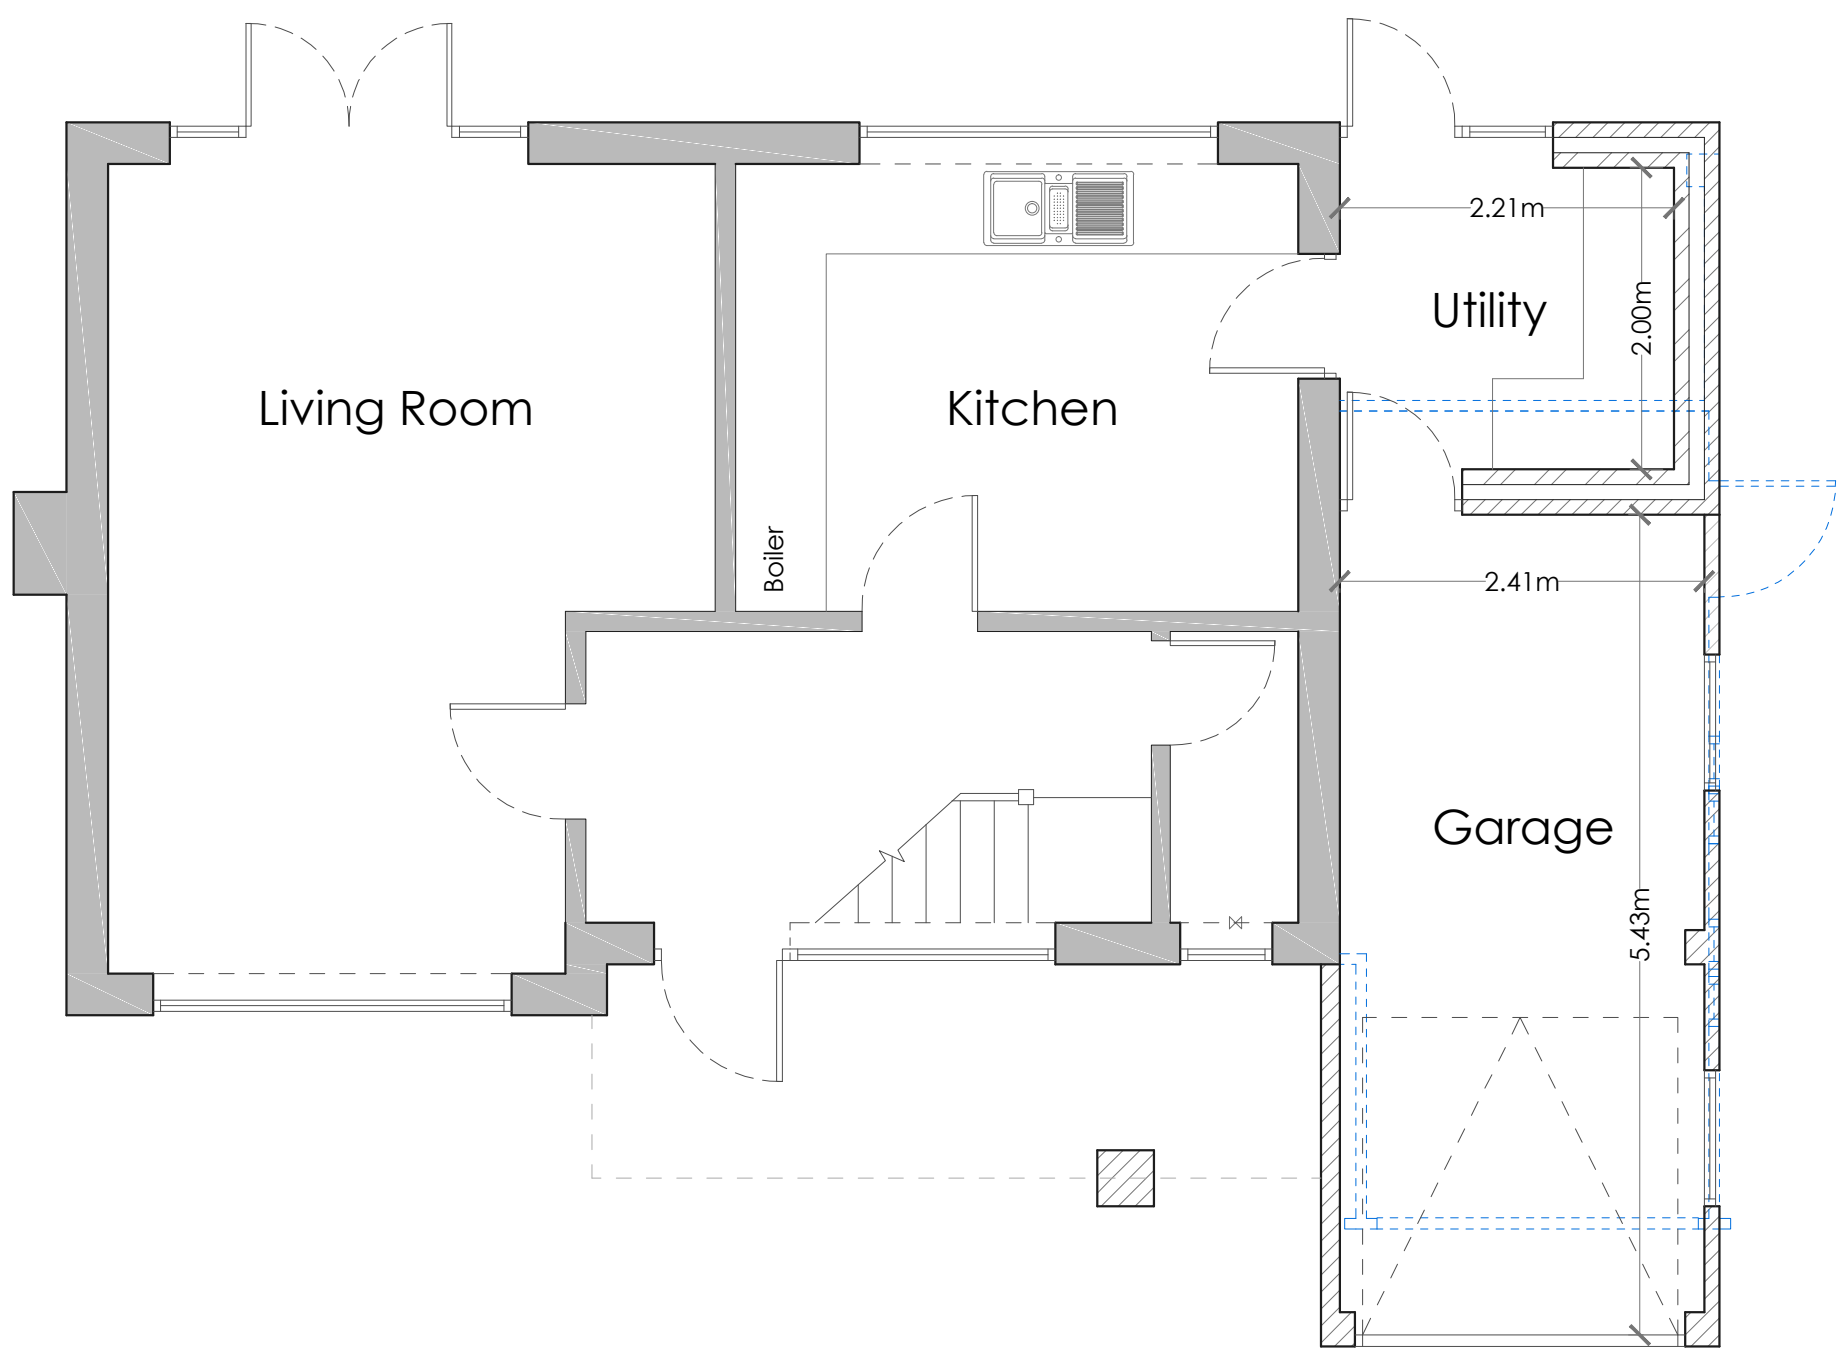

Proposed Ground Floor Plan  
(Scale 1:50)

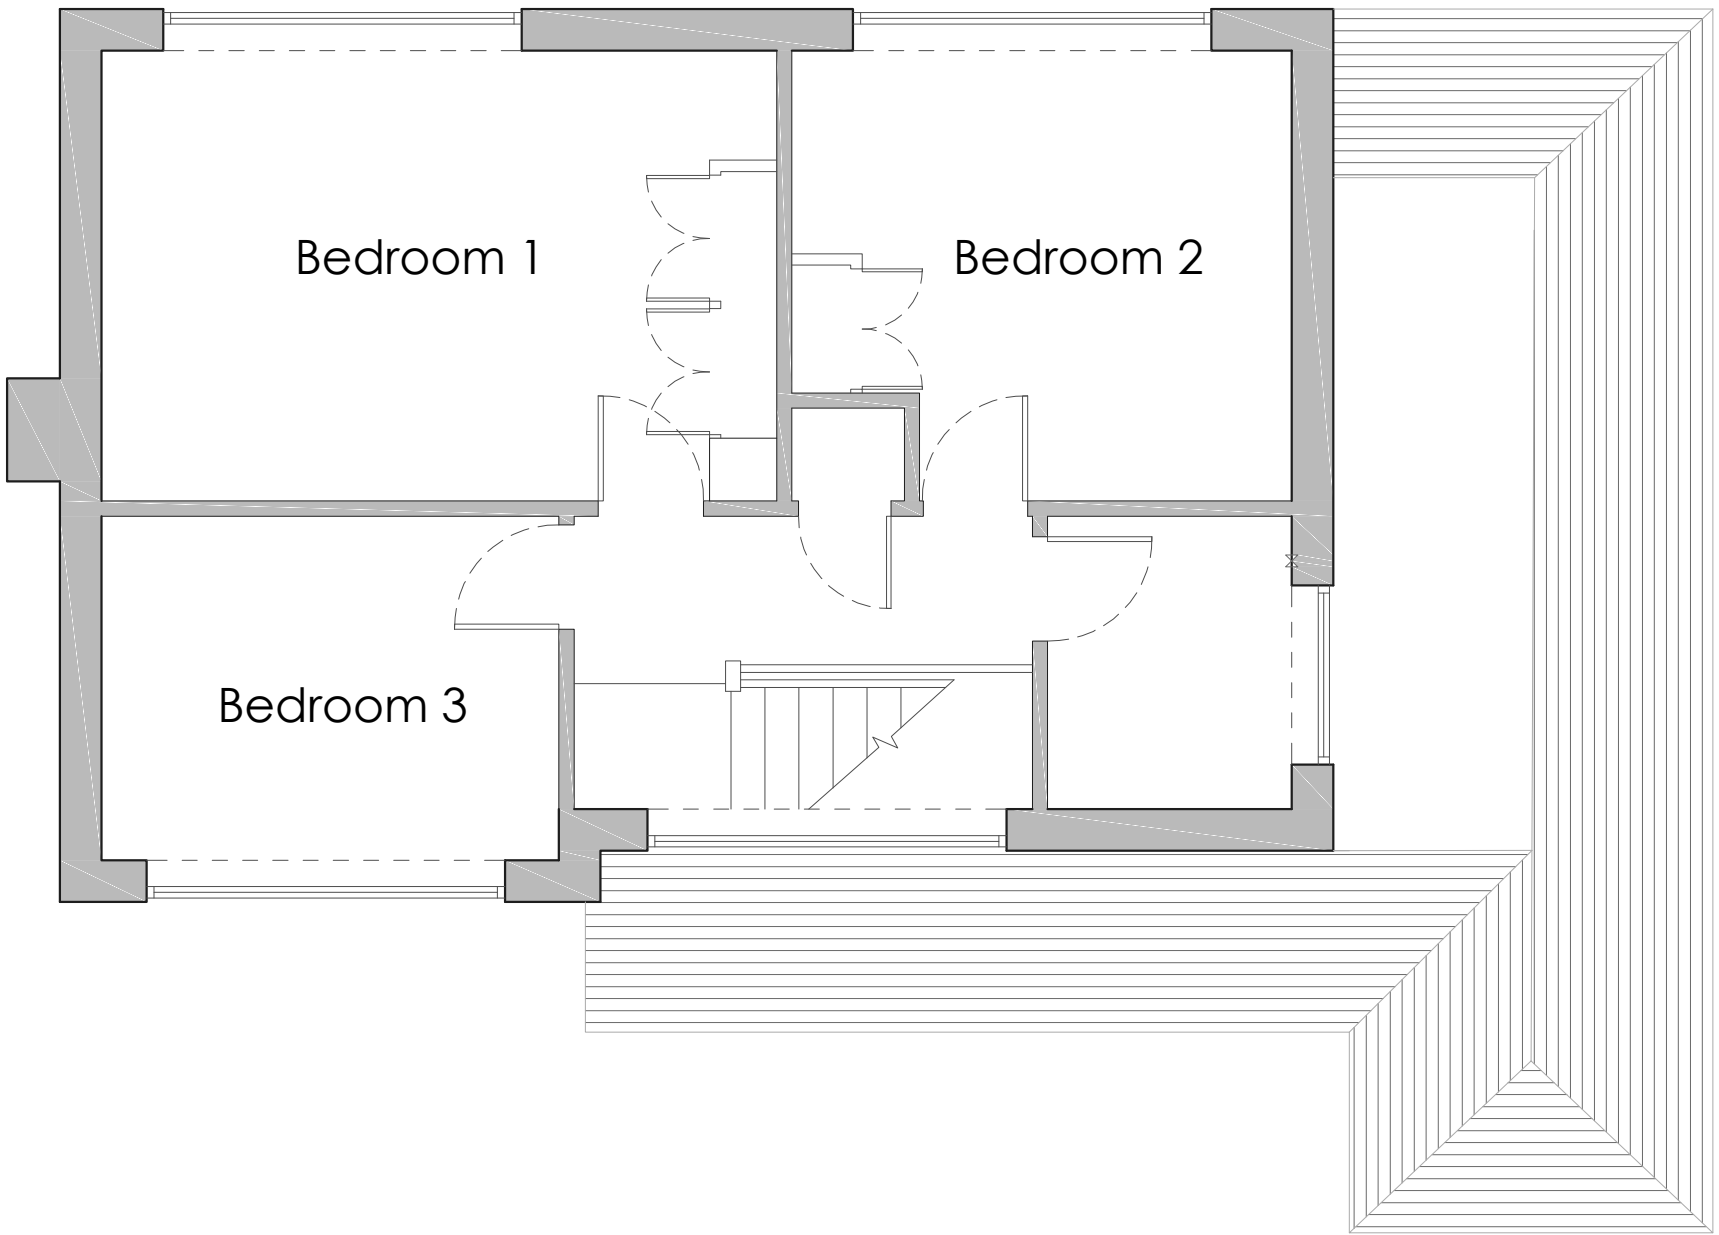

Proposed First Floor Plan  
(Scale 1:50)

1:50  
(A1)  
0 0.5 1 1.5 2 2.5 3 3.5 4 4.5 5

1:100  
(A1)  
0 1m 2 3 4 5 6 7 8 9 10

<div>Notes</div> <ul style="list-style-type: none"><li>Any discrepancy between drawings and specification to be referred to the Surveyors.</li><li>Scaled Dimensions should not be used.</li><li>All drawings are to be read in conjunction with the Engineer's details &amp; any anomalies are to be reported to the Contract Administrator.</li></ul>		
<div>Client</div> <div>Doreen Keen</div>		
<div>Address</div> <div>7 Wyndham Ave High Wycombe HP13 5EP</div>		
<div>Project</div> <div>Replacement Garage &amp; Porch</div>		
<div>Drawing</div> <div>Proposed Composite Planning Drawing</div>		
<div>Drawn By</div> <div>SEM</div>		<div>Drawn Date</div> <div>March 21.</div>
<div>Scale</div> <div>As Noted (A1)</div>		
<div>Rev</div>	<div>Amendments</div>	<div>Date</div>
<div>Drawing No.</div> <div>20210327-02</div>		<div>Revision</div>