



Existing Roof Plan
(Scale 1:50)

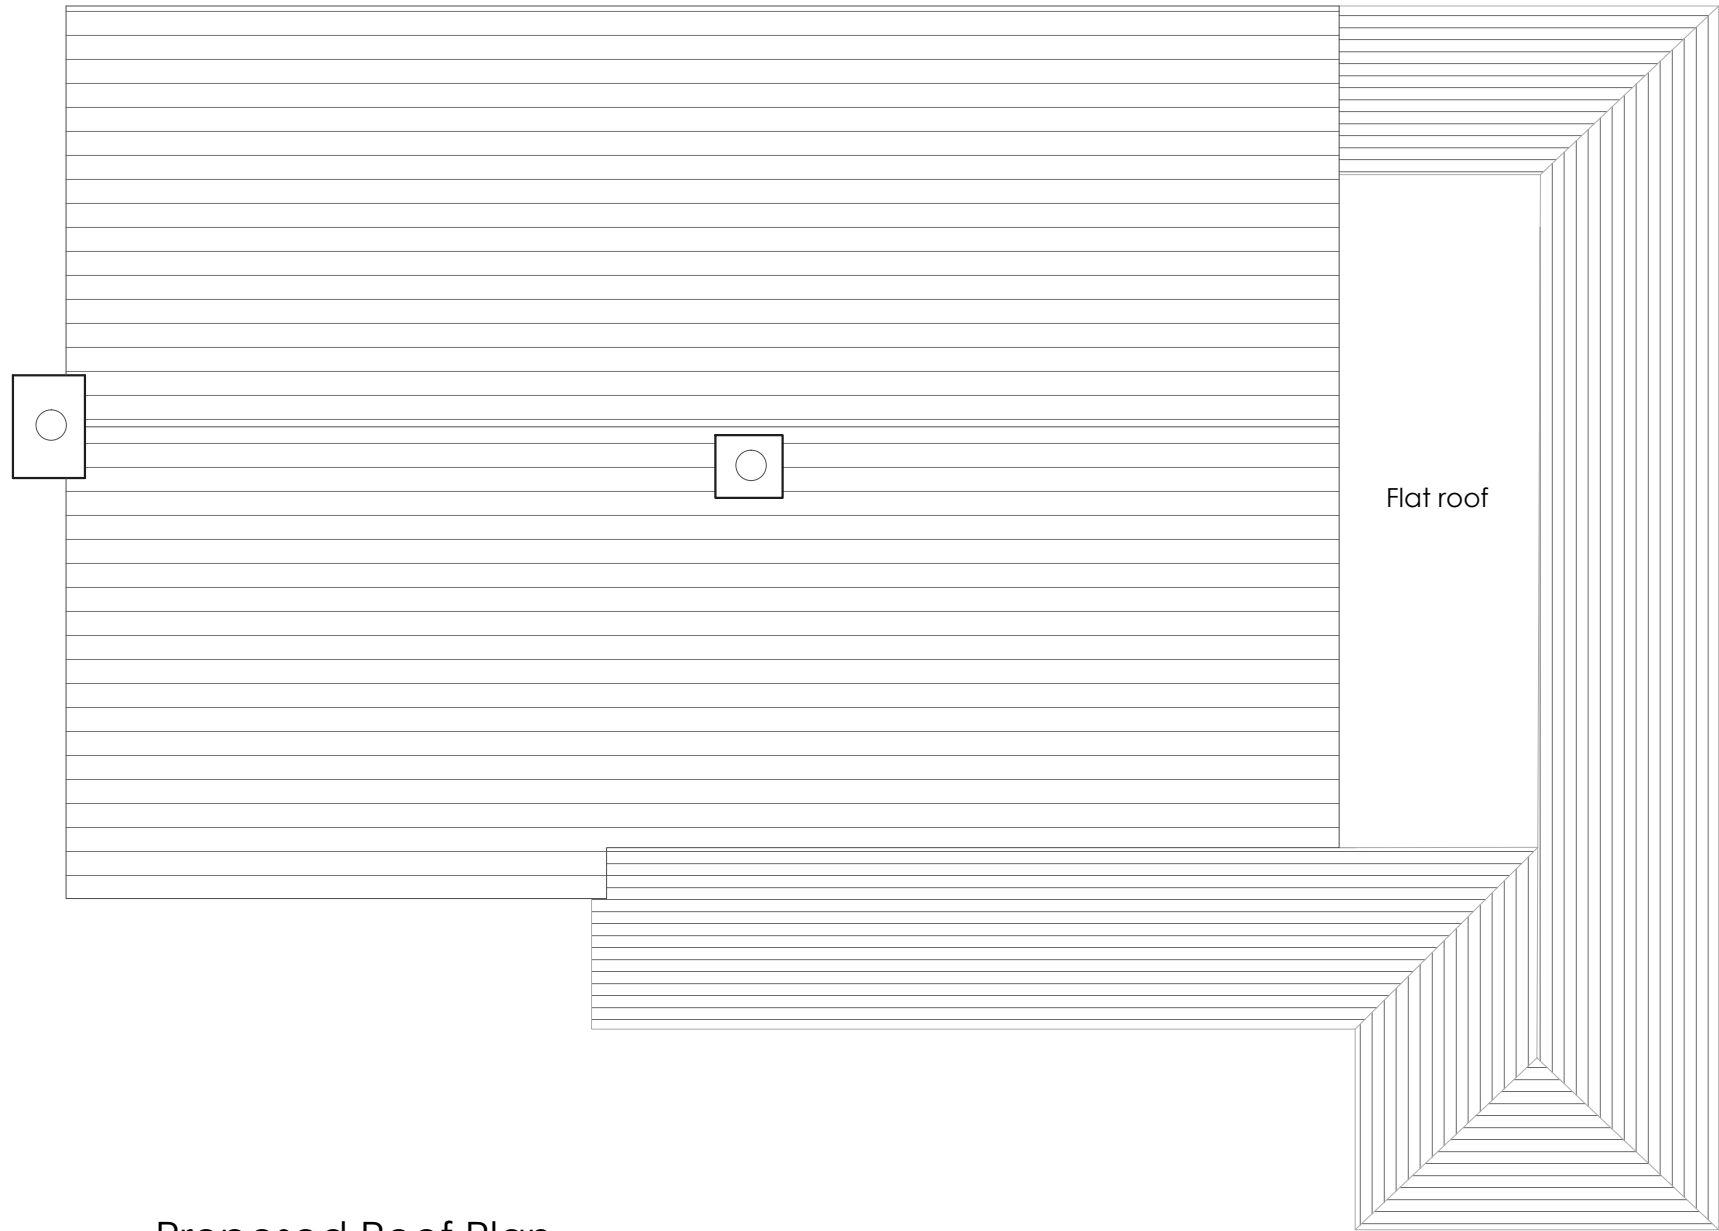

Proposed Roof Plan
(Scale 1:50)

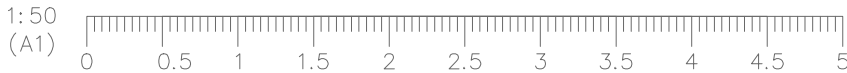

<div>Notes</div> <ul style="list-style-type: none">Any discrepancy between drawings and specification to be referred to the Surveyors.Scaled Dimensions should not be used.All drawings are to be read in conjunction with the Engineer's details & any anomalies are to be reported to the Contract Administrator.		
<div>Client</div> Doreen Keen		
<div>Address</div> 7 Wyndham Ave High Wycombe HP13 5EP		
<div>Project</div> Replacement Garage & Porch		
<div>Drawing</div> Proposed & Existing Roof Plan		
<div>Drawn By</div> SEM		<div>Drawn Date</div> March 21.
<div>Scale</div> As Noted (A1)		
<div>Rev</div>	<div>Amendments</div>	<div>Date</div>
<div>Drawing No.</div> 20210327-03		<div>Revision</div>