



1 Drawing must be printed at 100% on Standard Paper size noted in title block to ensure accuracy.
 2 Any discrepancies to be referred to the Architect.
 3 This drawing is to be read in conjunction with all relevant Specifications and other drawings issued by the Architect, Structural Engineer and other Consultants or Specialists.
 4 This drawing is copyright and is not to be reproduced in part or whole without prior expressed permission of ERRAND Studio.

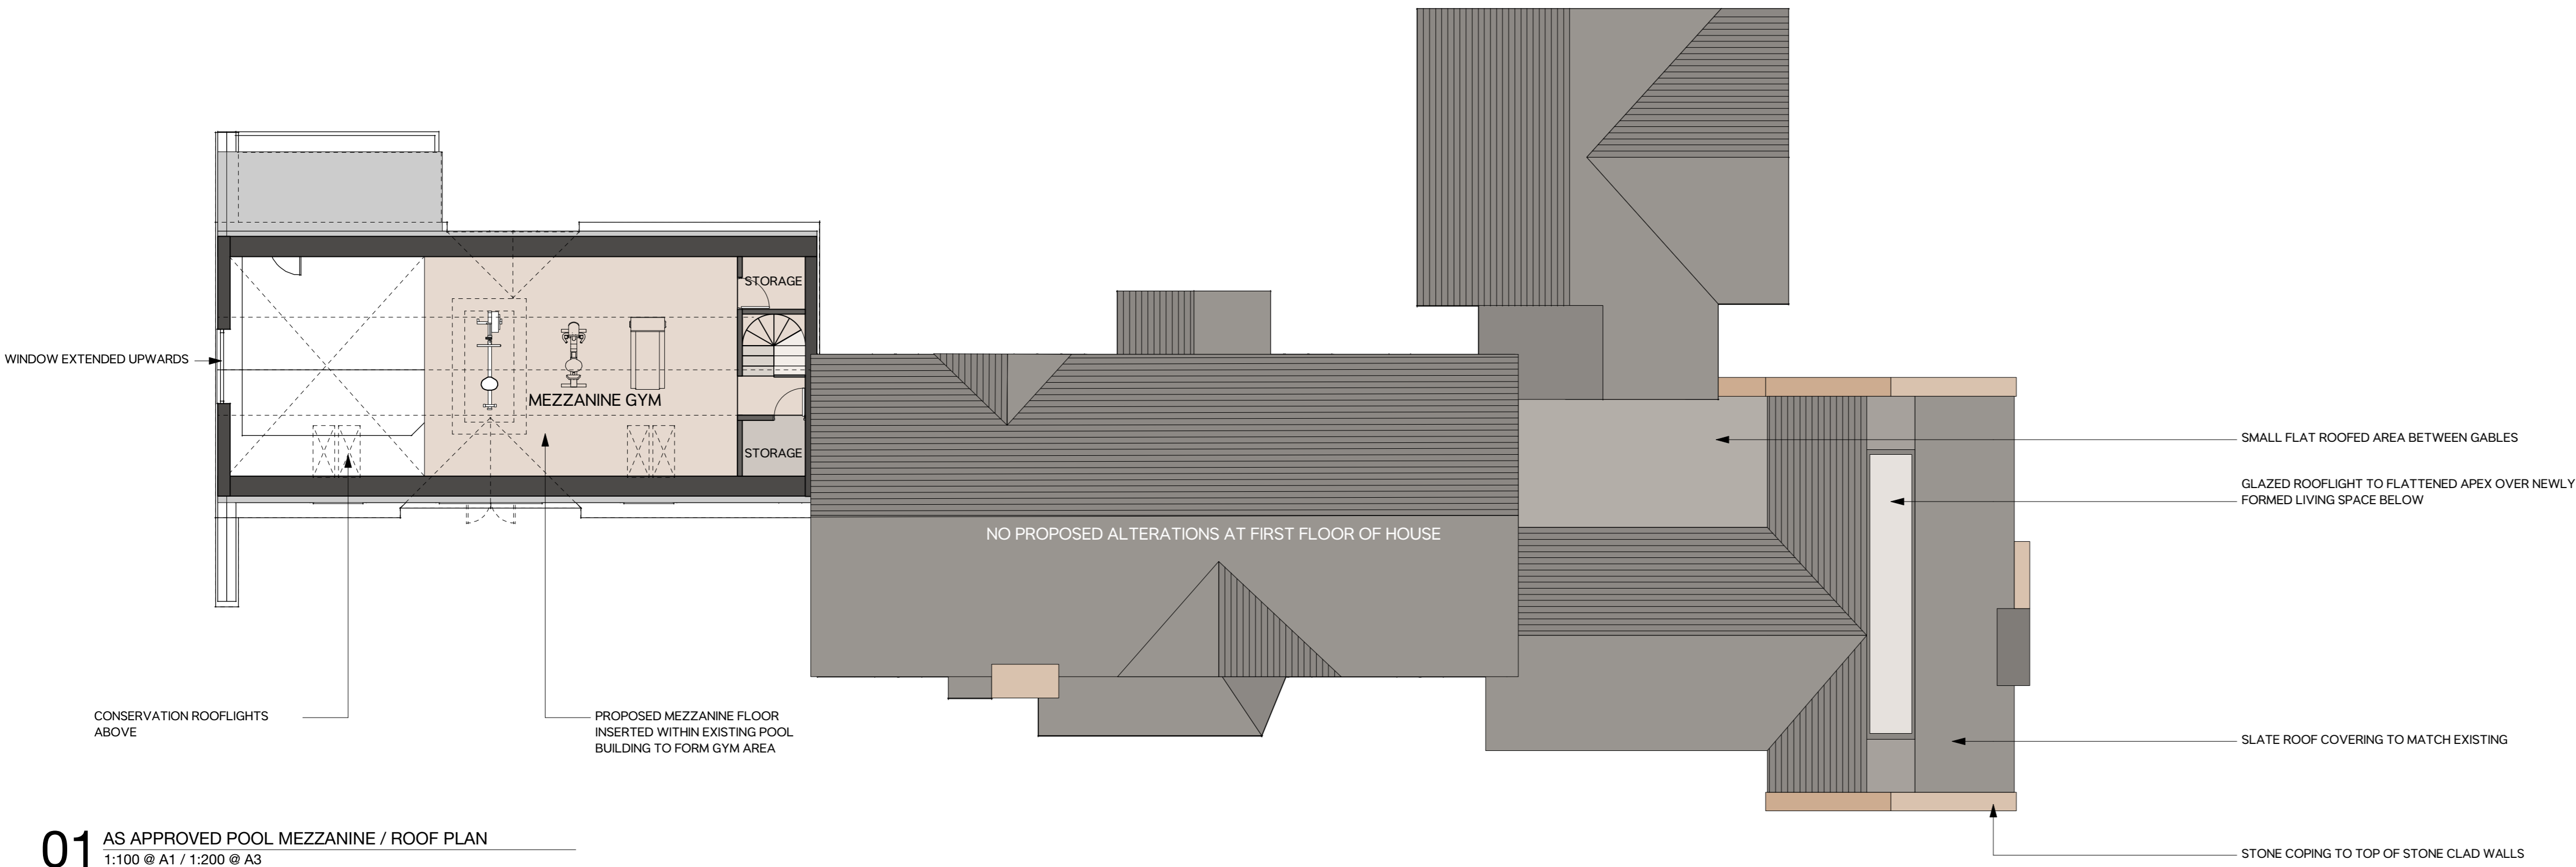

01 AS APPROVED POOL MEZZANINE / ROOF PLAN
 1:100 @ A1 / 1:200 @ A3



01 AS APPROVED GROUND FLOOR PLAN
 1:100 @ A1 / 1:200 @ A3

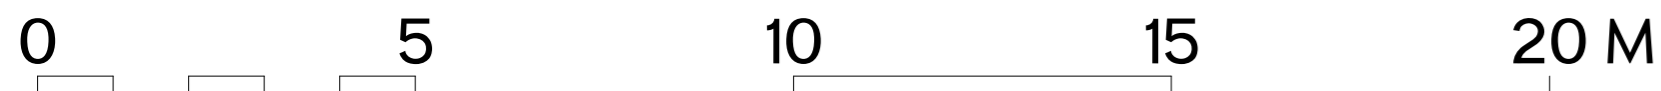

Revision Description	Date	Check	Rev
----------------------	------	-------	-----

ERRAND
STUDIO

ERRAND Studio
 The Annex
 c/o St Cuthberts
 29 Hampton Park Road
 Hereford
 HR1 1TH

T 07817941819
 E oliver@errandstudio.co.uk
 W www.errandstudio.co.uk

Client	Mr & Mrs Hulcoop
Project	Sycamore Ridge, Brownhill, Gloucestershire
Drawing Number	ES018 P(0)007
Drawing Title	As Approved Proposed Floor Plans
Scale	as shown @ A1 / @ A3
Date	April 2021
Drawn By	OJS
Status	Planning