



1 Drawing must be printed at 100% on Standard Paper size noted in title block to ensure accuracy.
 2 Any discrepancies to be referred to the Architect.
 3 This drawing is to be read in conjunction with all relevant Specifications and other drawings issued by the Architect, Structural Engineer and other Consultants or Specialists.
 4 This drawing is copyright and is not to be reproduced in part or whole without prior expressed permission of ERRAND Studio.

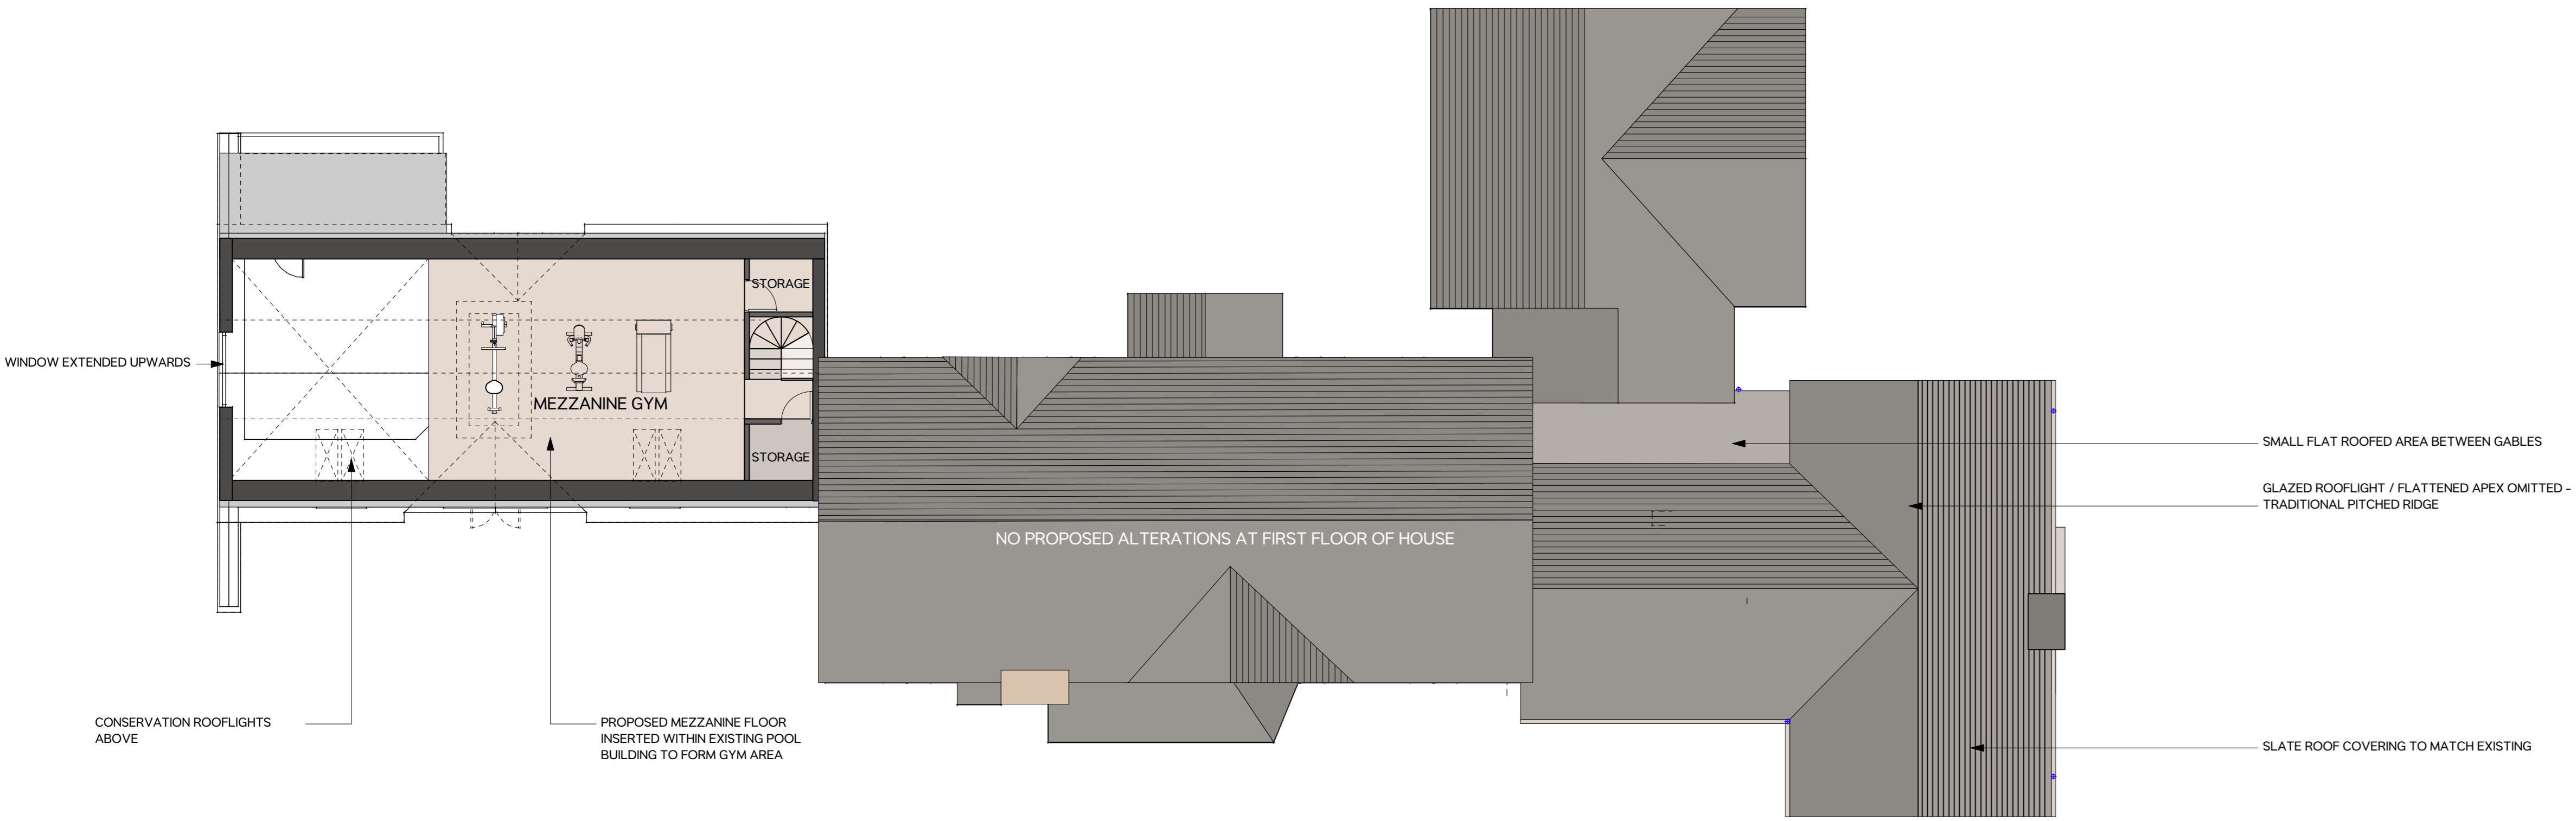

01 PROPOSED NON MATERIAL AMENDMENT POOL MEZZANINE / ROOF PLAN
 1:100 @ A1 / 1:200 @ A3

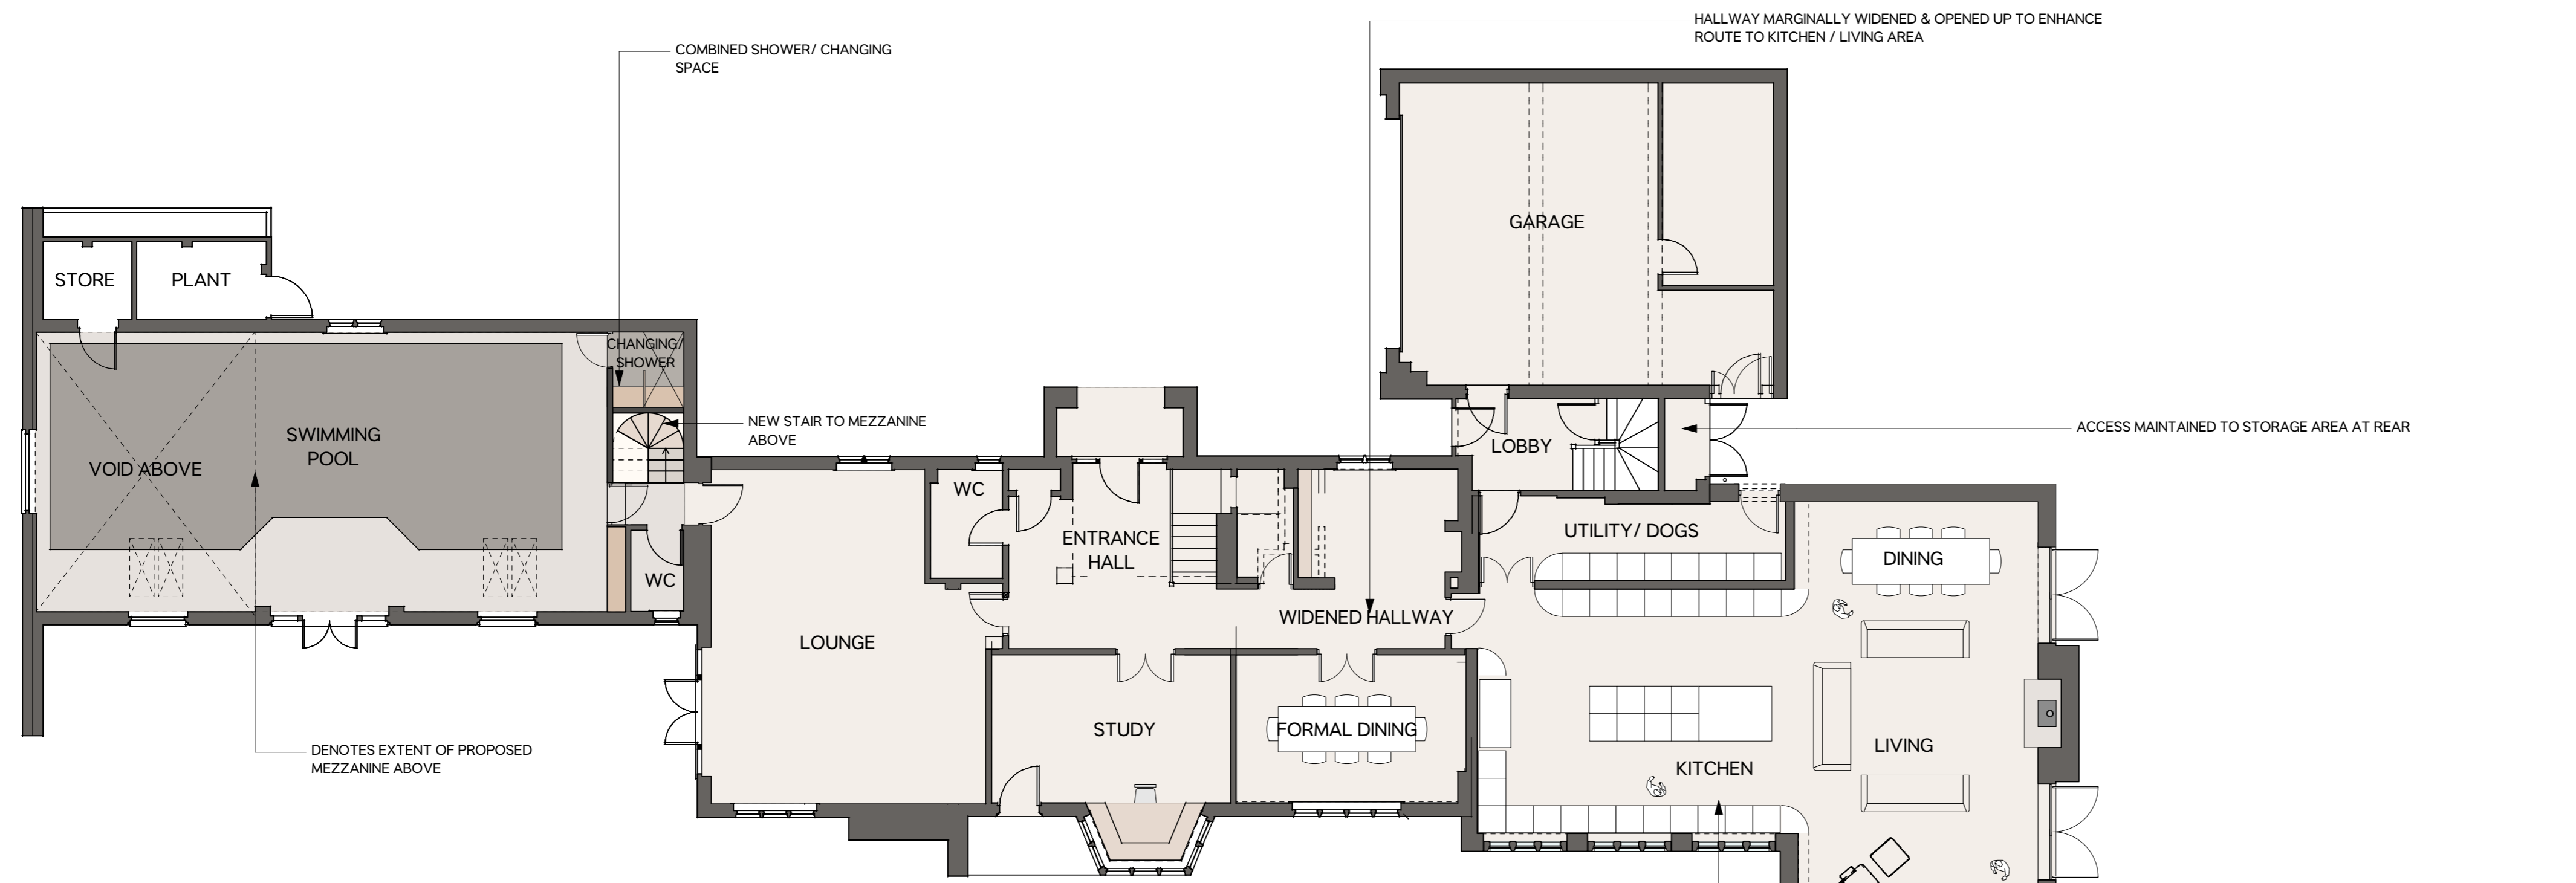

01 PROPOSED NON MATERIAL AMENDMENT GROUND FLOOR PLAN
 1:100 @ A1 / 1:200 @ A3



EXISTING NON ORIGINAL ORANGERY ROOM REMOVED TO FORM NEW KITCHEN SPACE. FRONT WALL PULLED BACK FROM EXISTING LOCATION AND FLAT ROOF ABOVE REPLACED WITH PITCHED ROOF TO MATCH EXISTING PITCHES ON ORIGINAL HOUSE.

NEW WINDOWS TO MATCH STYLE & PROPORTIONS OF EXISTING WINDOWS, SET BETWEEN STONE MULLIONS & SURROUNDS TO COMPLIMENT EXISTING DWELLING.

CENTRAL ISLAND WITH INTEGRATED SEATING AREA AT CENTRE OF THE ROOM

Revision	Description	Date	Check	Rev
----------	-------------	------	-------	-----

ERRAND
STUDIO

ERRAND Studio
The Annex
c/o St Cuthberts
29 Hampton Park Road
Hereford
HR1 1TH

T 07817941819
E oliver@errandstudio.co.uk
W www.errandstudio.co.uk

Client	Mr & Mrs Hulcoop
Project	Sycamore Ridge, Brownhill, Gloucestershire
Drawing Number	ES018 P(0)010
Drawing Title	Proposed Non Material Amendment Floor Plans
Scale	as shown @ A1 / @ A3
Date	April 2021
Drawn By	OJS
Status	Planning