
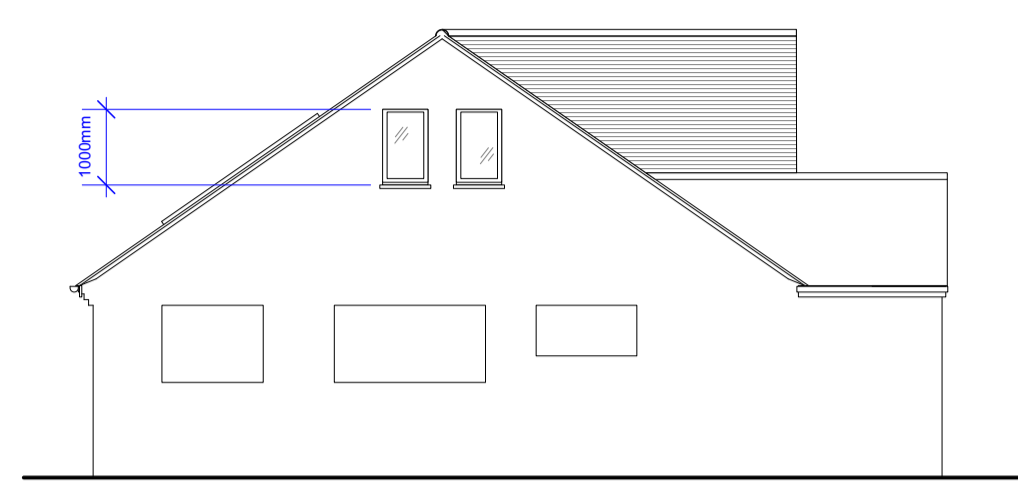
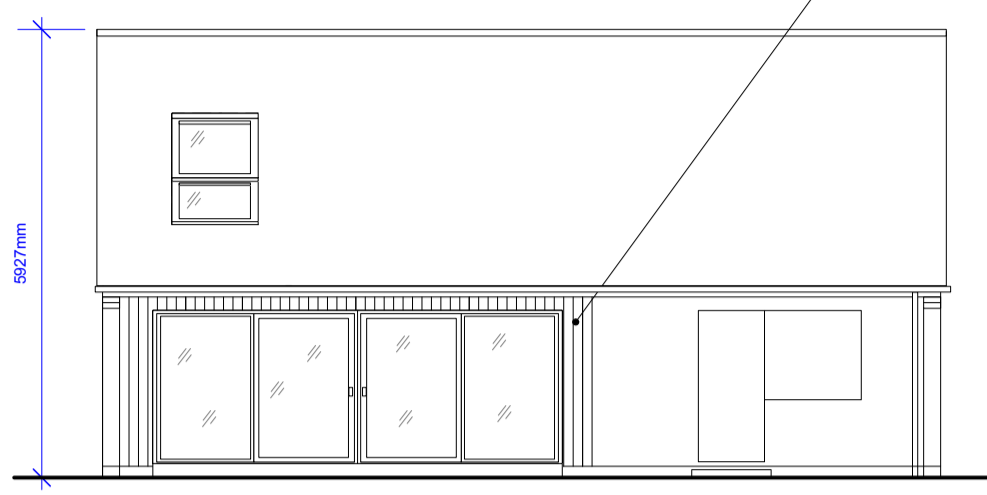
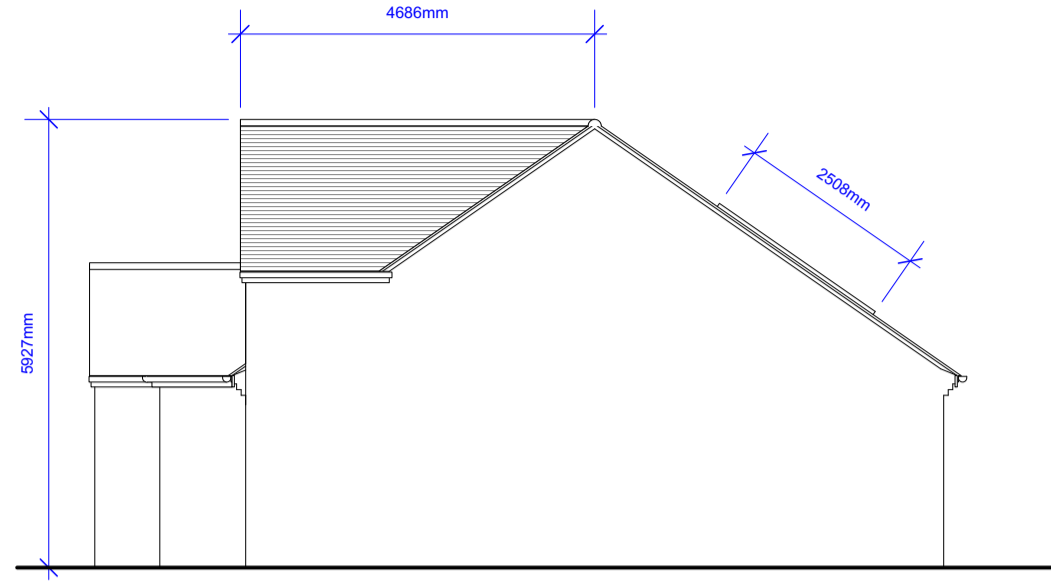


NOTE:
 Drawings can be scanned for Planning Purposes.
 These drawings are purely for Planning & Building Regulation Approval, they're not construction drawings.
 Check all measurements on site prior to starting on site.
 The drawings are to read in conjunction with relative separate specification.
 These drawings are not to be copied without the consent of francis design co ltd.

LEGEND:

Vertical cementitious cladding to front elevation in wood stain colour as per clients requirements

Vertical cementitious cladding to rear elevation in wood stain colour as per clients requirements

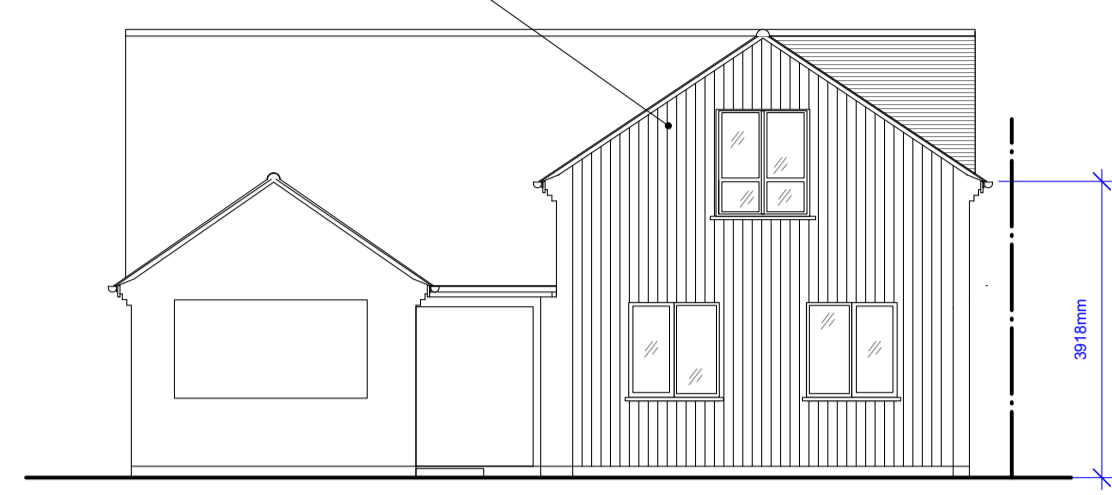


102A Proposed Front Elevation
SCALE: 1:100


102A Proposed West Side Elevation
SCALE: 1:100

102A Proposed Rear Elevation
SCALE: 1:100


102A Proposed East Side Elevation
SCALE: 1:100

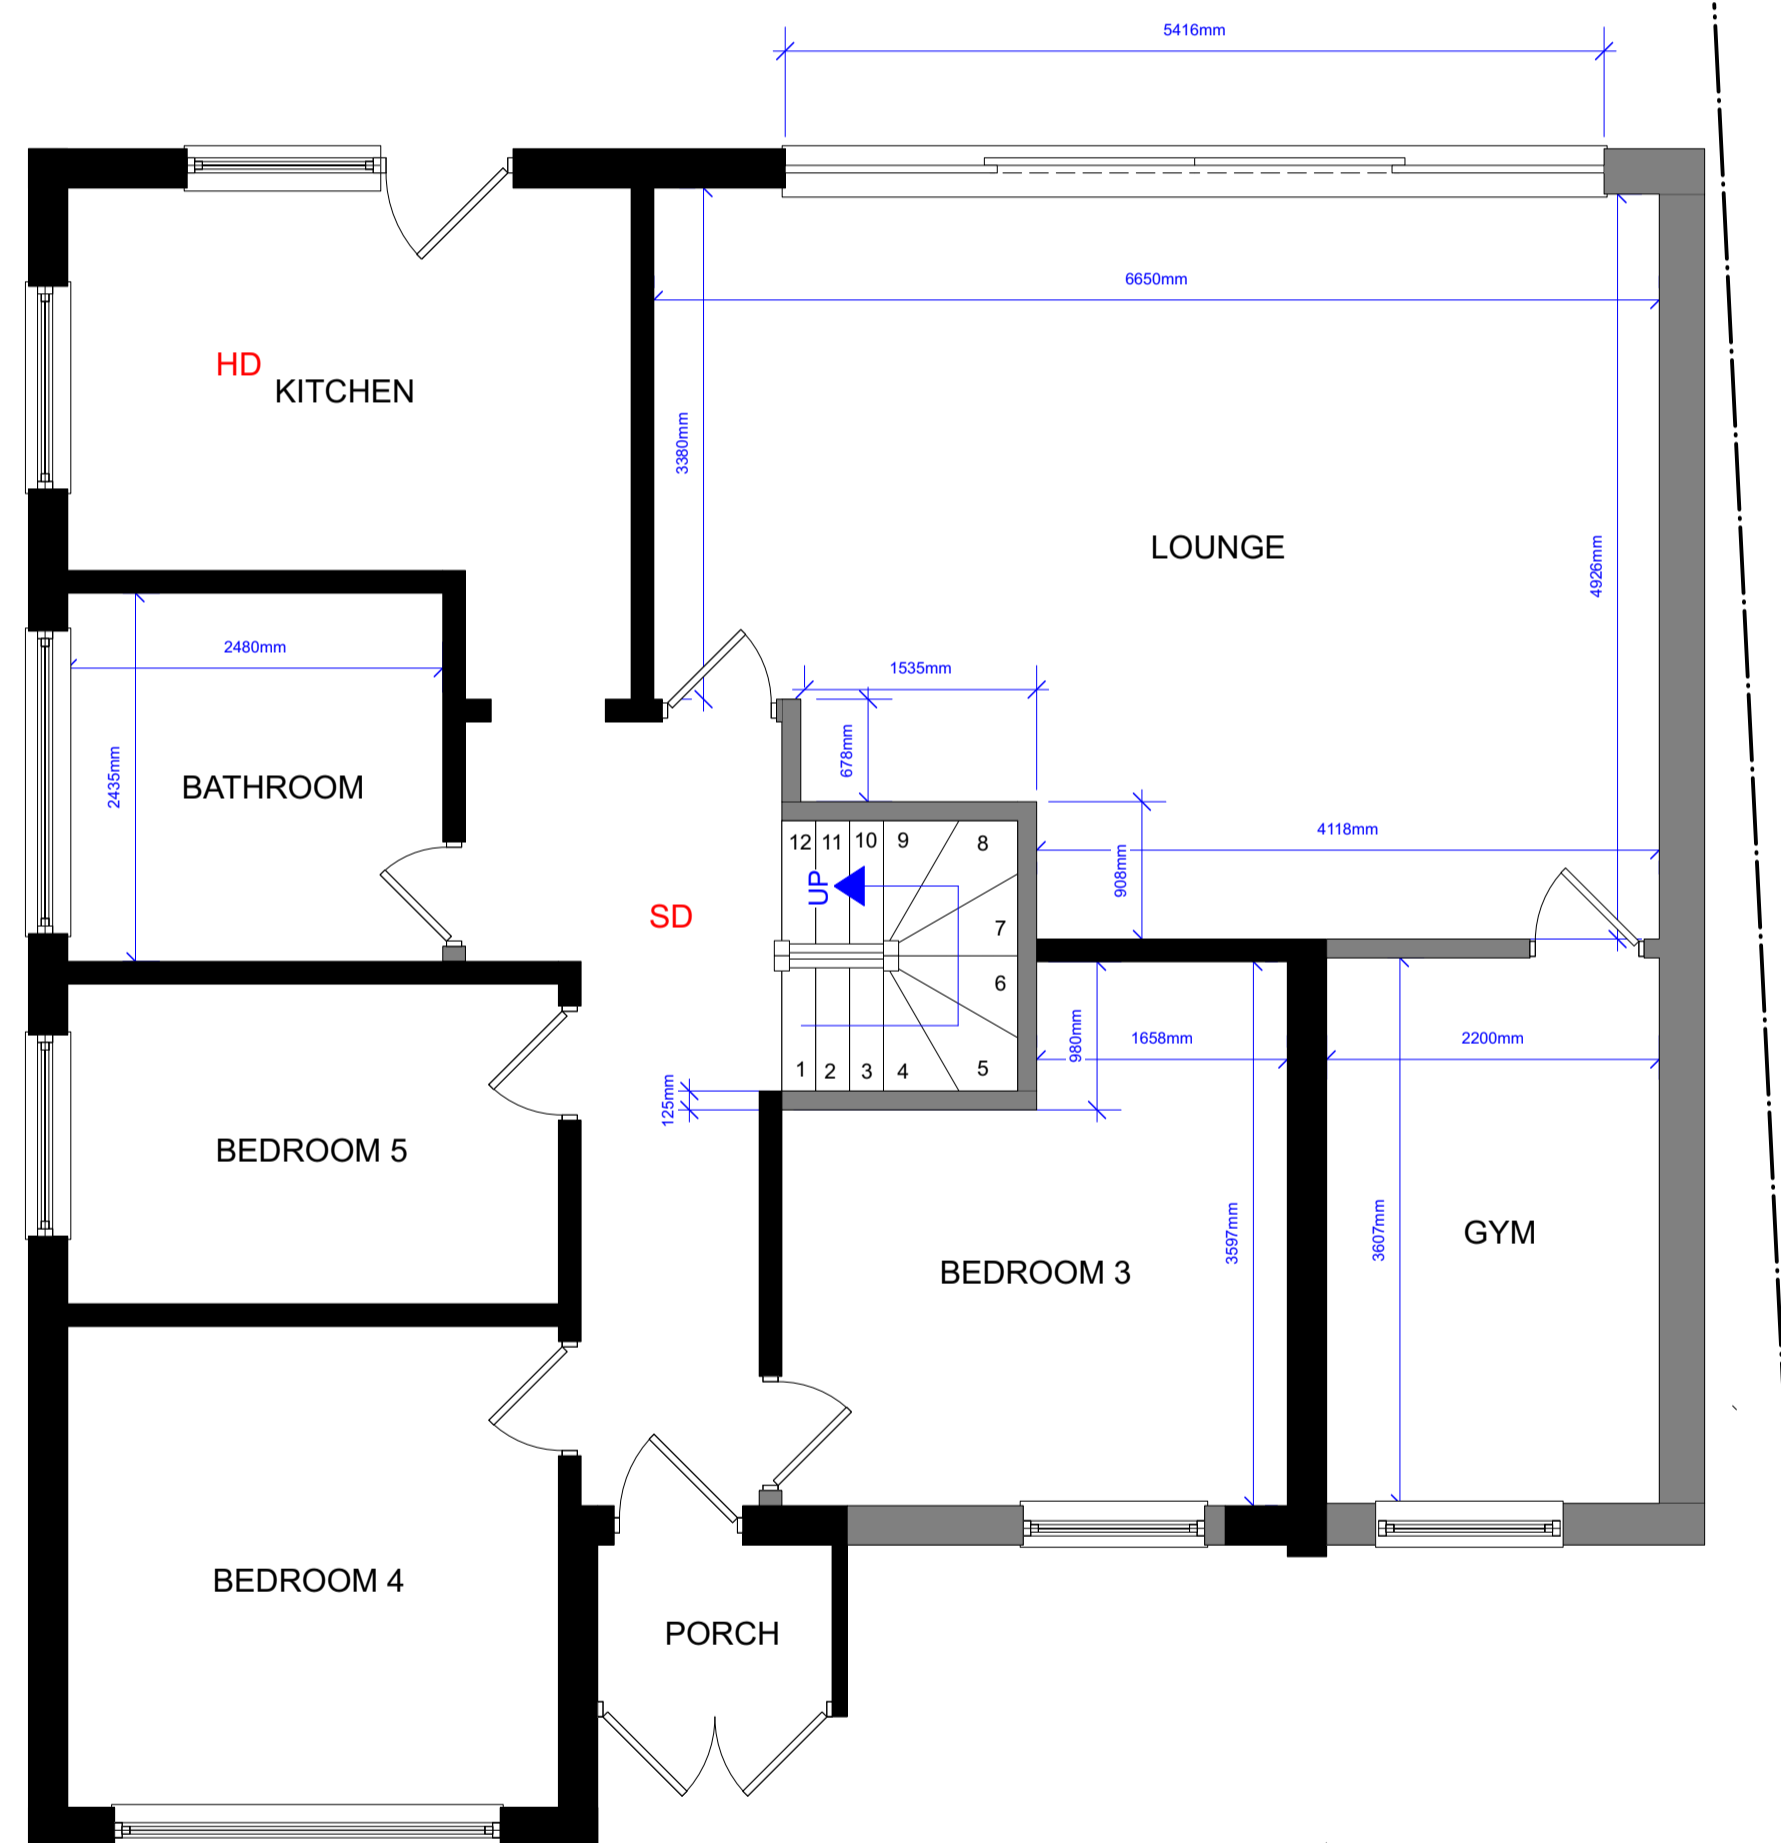


102A Proposed Ground Floor Plan
SCALE: 1:50

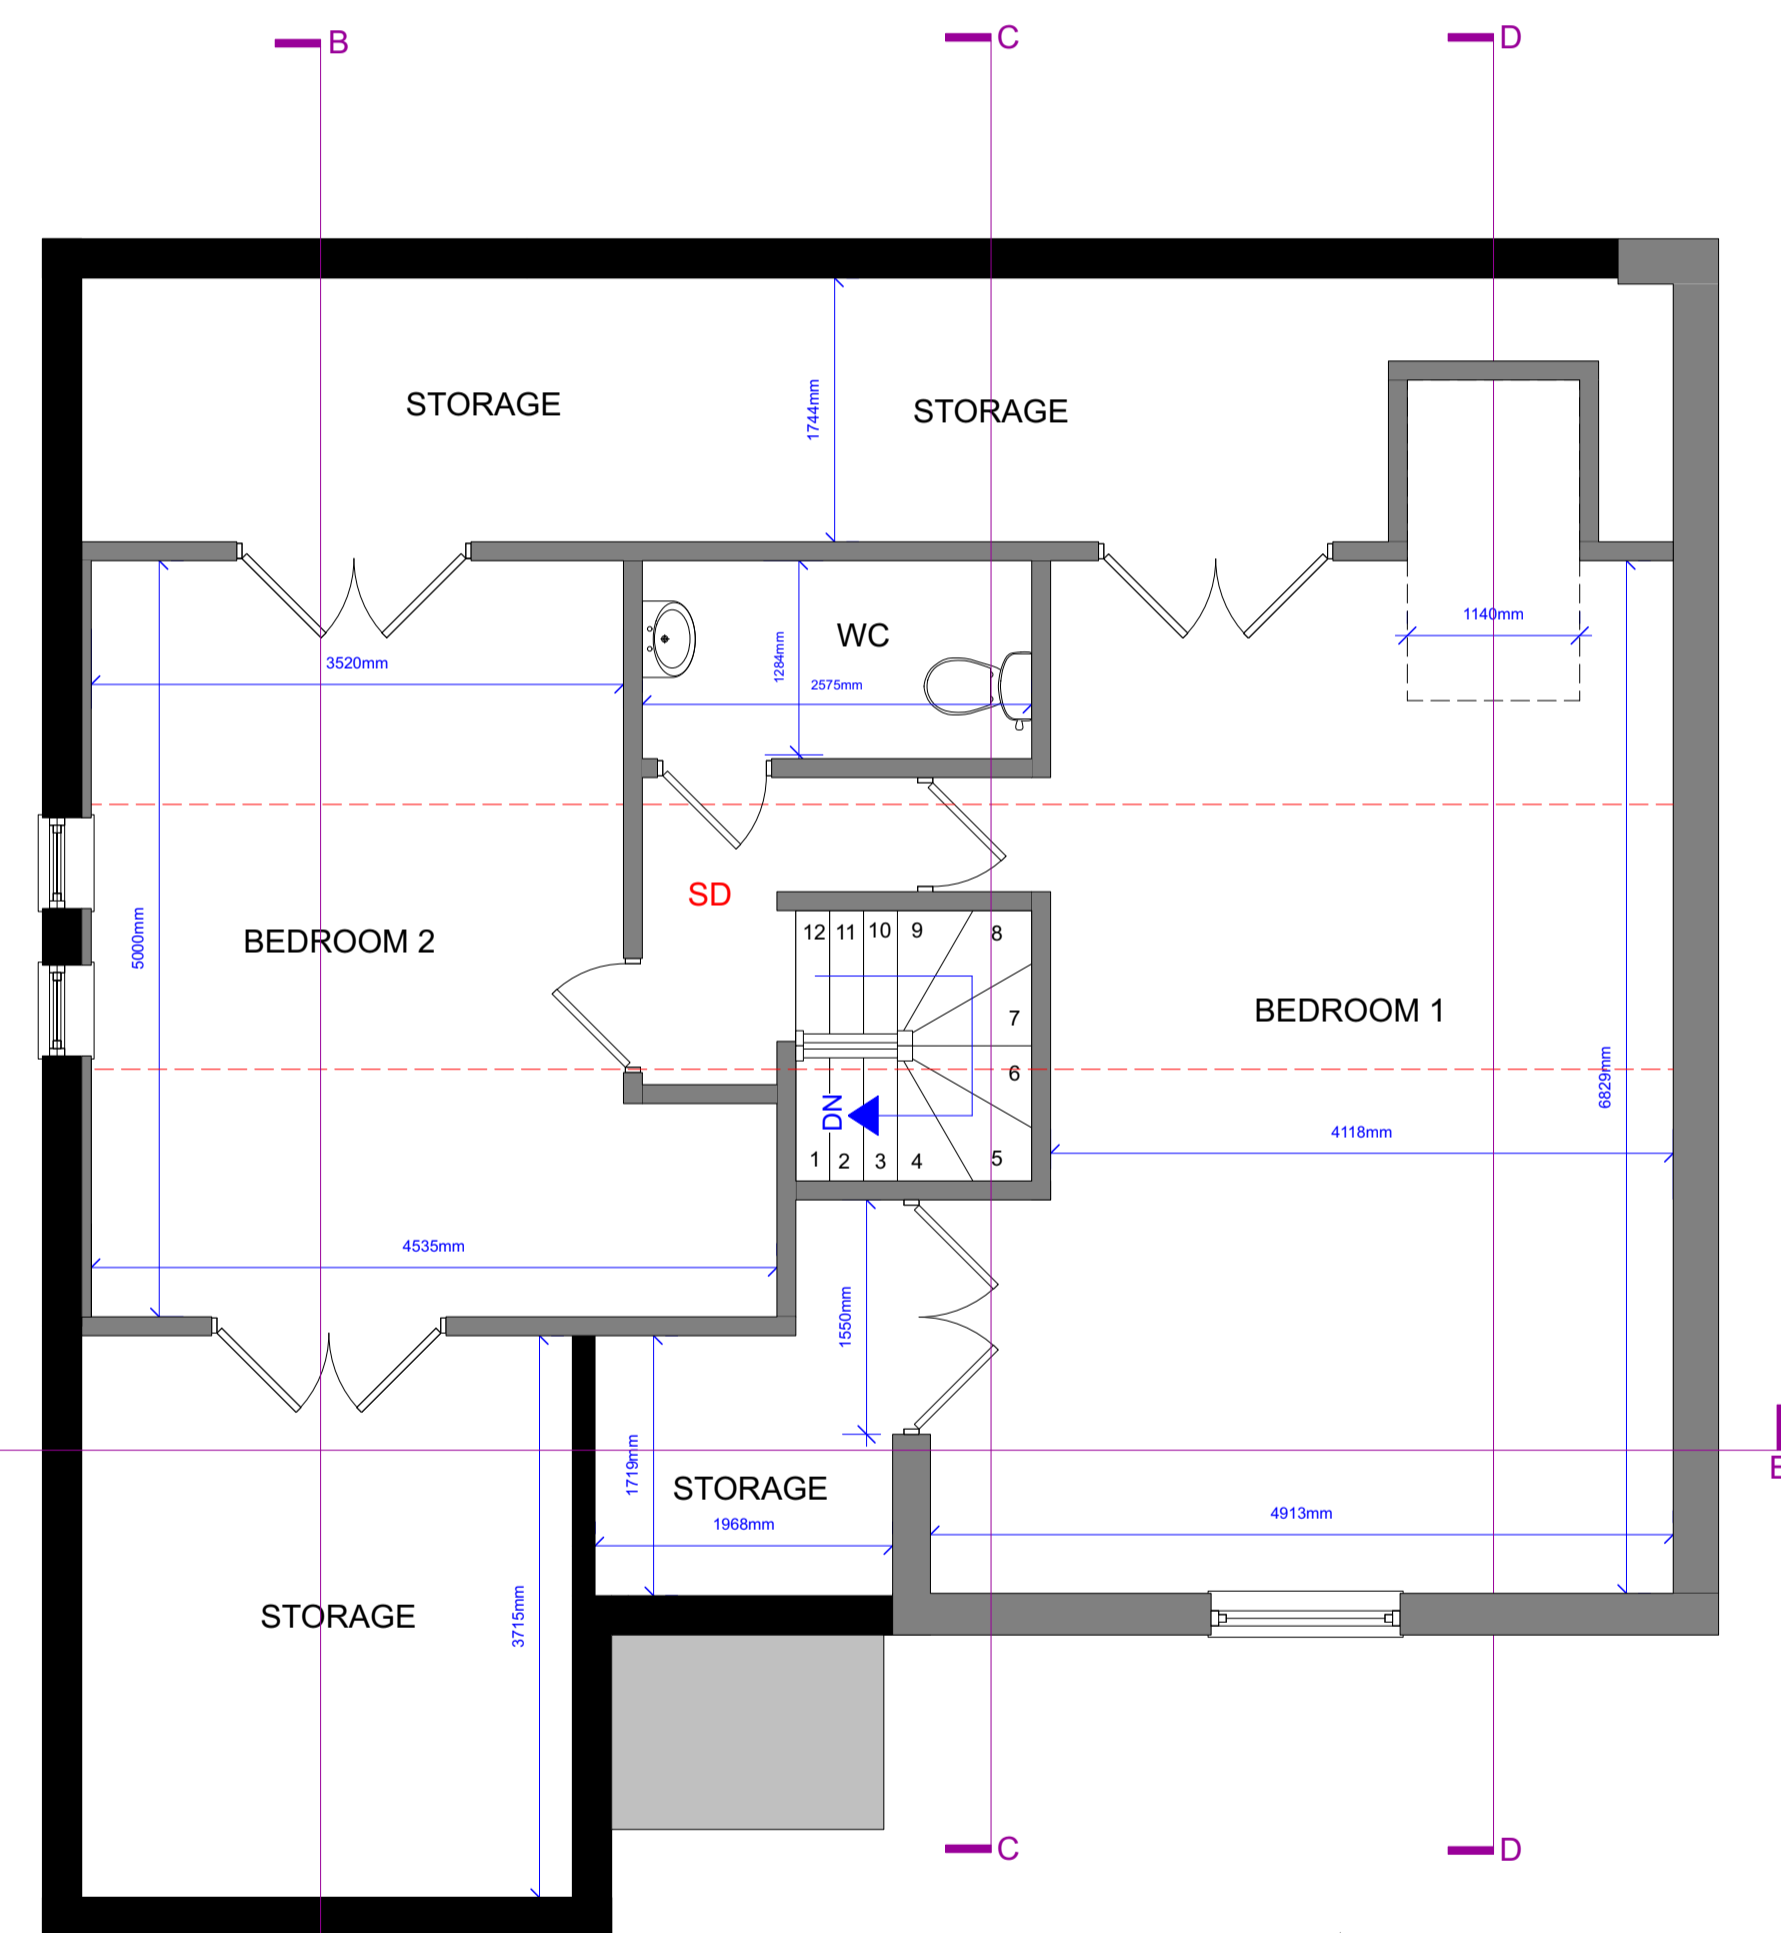


102A Proposed First Floor Plan
SCALE: 1:50

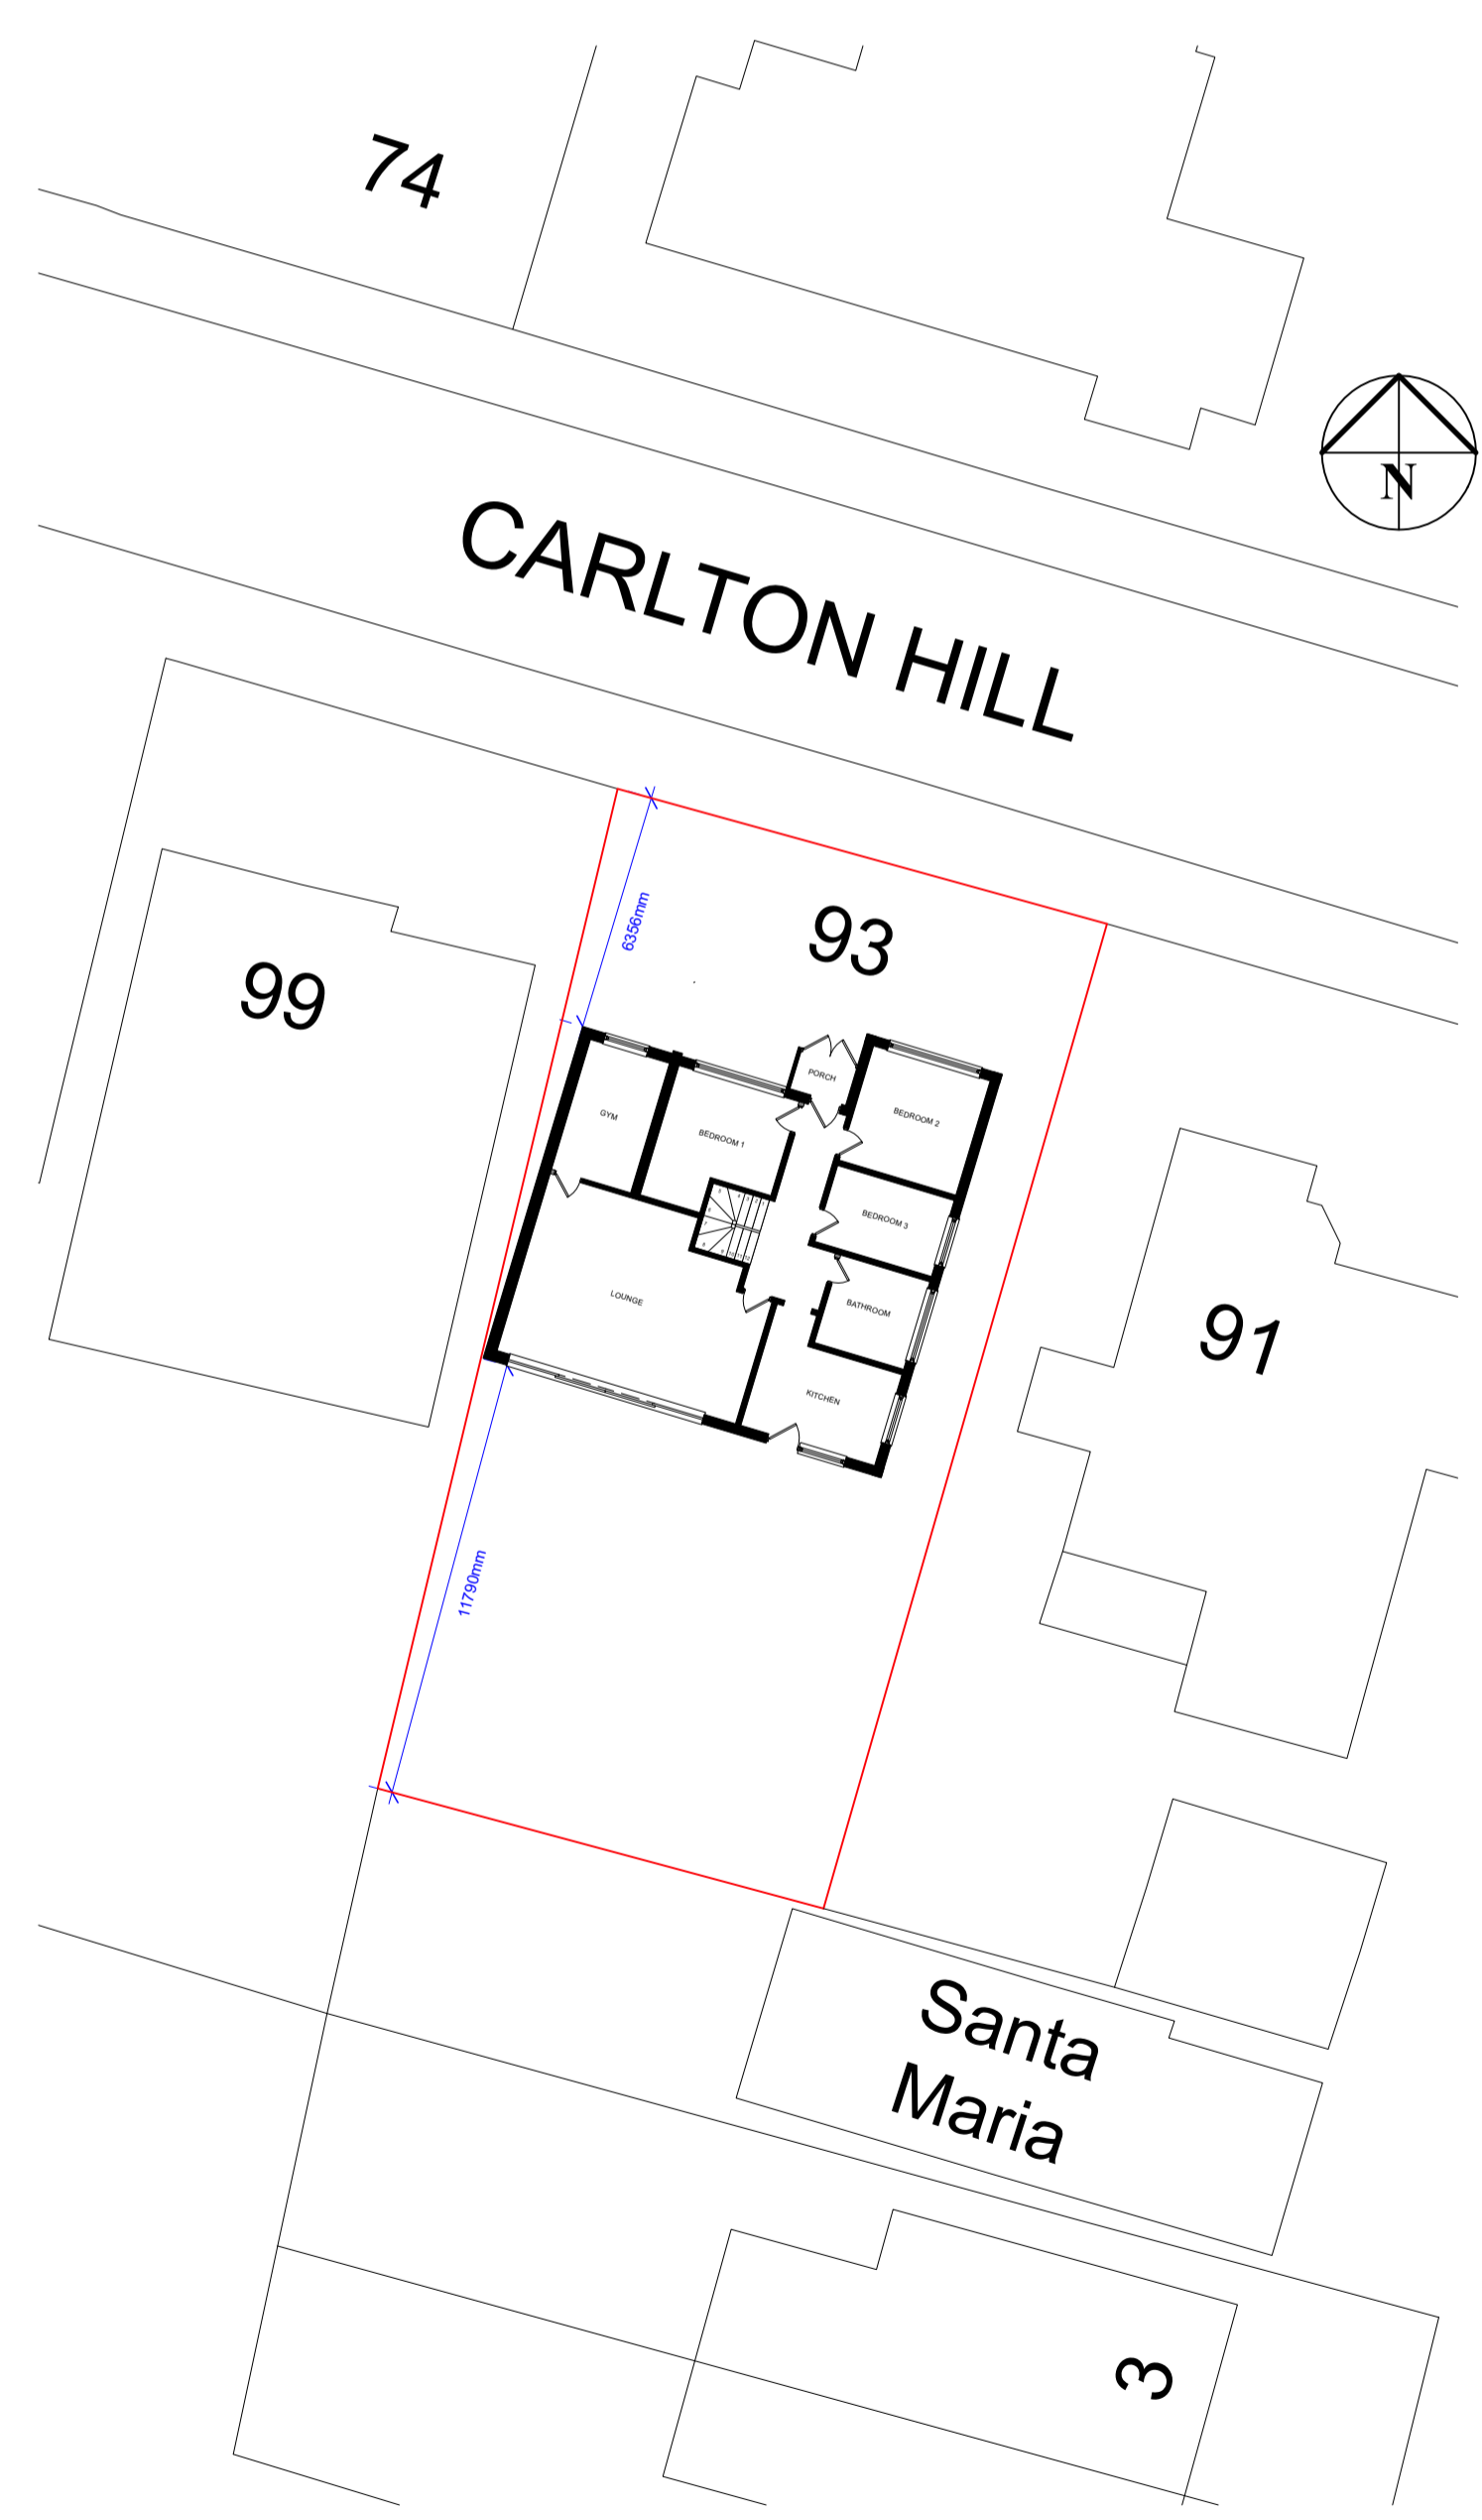

102A Proposed Site Plan
SCALE: 1:200

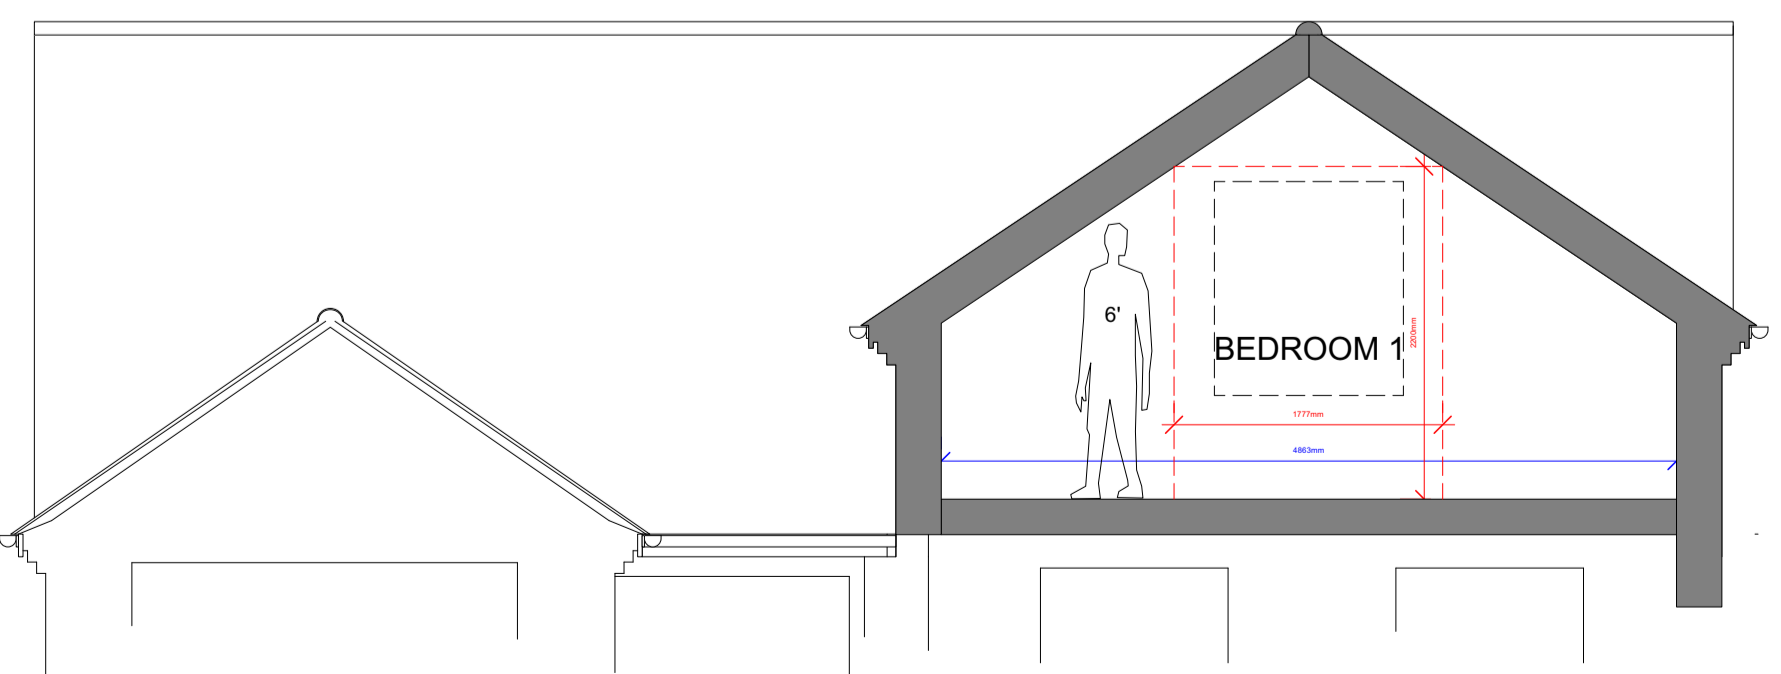

102A Proposed Section EE
SCALE: 1:50

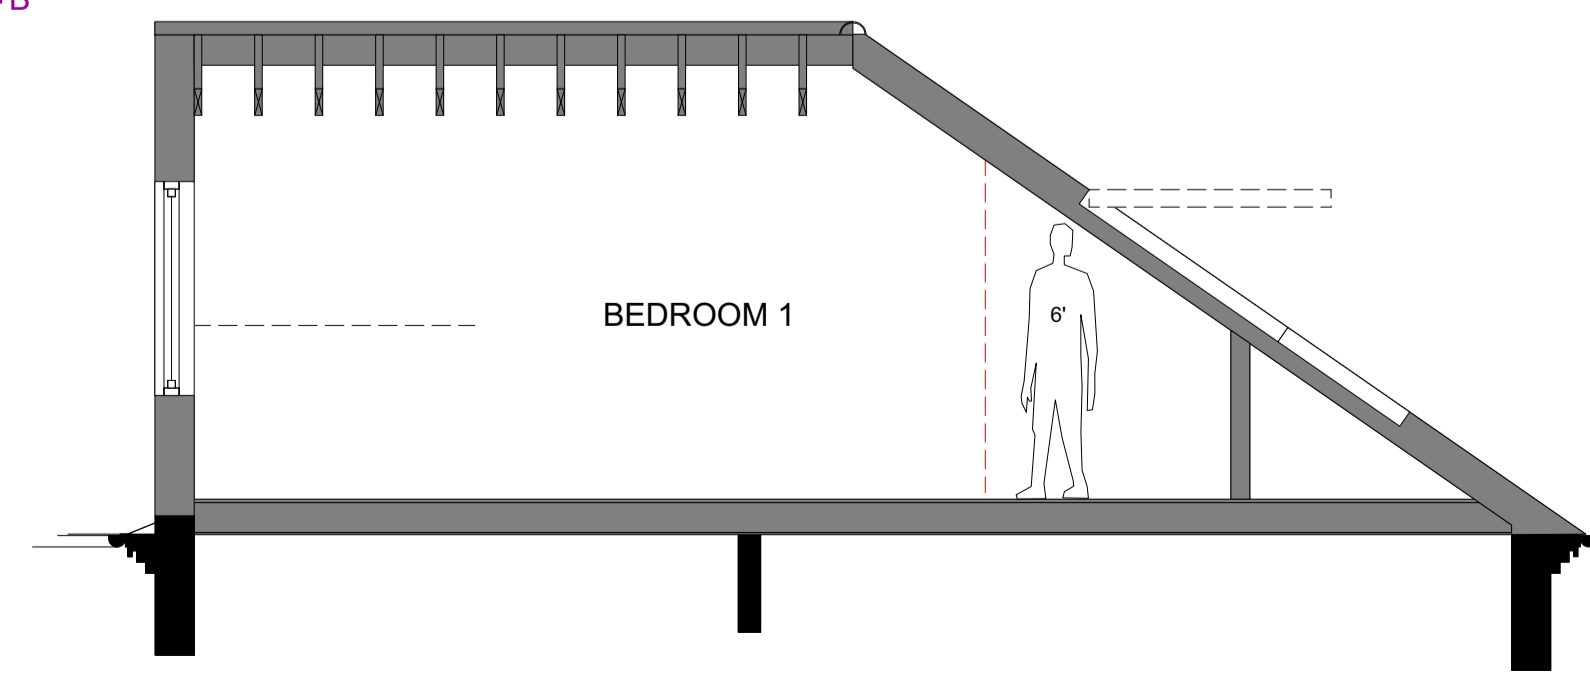

102A Proposed Section DD
SCALE: 1:50

REVISIONS:
 REV A: Drawings updated following 1st review with client
 REV B: Drawings updated following 2nd review with client
 REV C: Drawings finalised for Planning Permission
 REV D: Drawings updated following Planning Review

CLIENT:
 MR RICHARD WADE

ADDRESS:
 93 CARLTON HILL
 HERNE BAY
 KENT
 CT6 8HR

PROPOSAL:
 SINGLE STOREY SIDE EXTENSION, LOFT CONVERSION AND INTERNAL ALTERATIONS

DRAWING TITLE:
 PROPOSED ELEVATIONS AND FLOOR PLANS
OPTION A

DRAWING NUMBER: 102A **REV:** D

SCALE: 1:100 / 1:50 / 1:200

DATE: APRIL 2021