




MR AND MRS D WRIGHT, OAKLEA, 35 PREY HEATH CLOSE, MAYFORD, WOKING, SURREY.
 SURVEY DRAWING 1:50.



FRONT ELEVATION 1:50
 (EXISTING)




GARAGE SIDE ELEVATION
 (EXISTING)

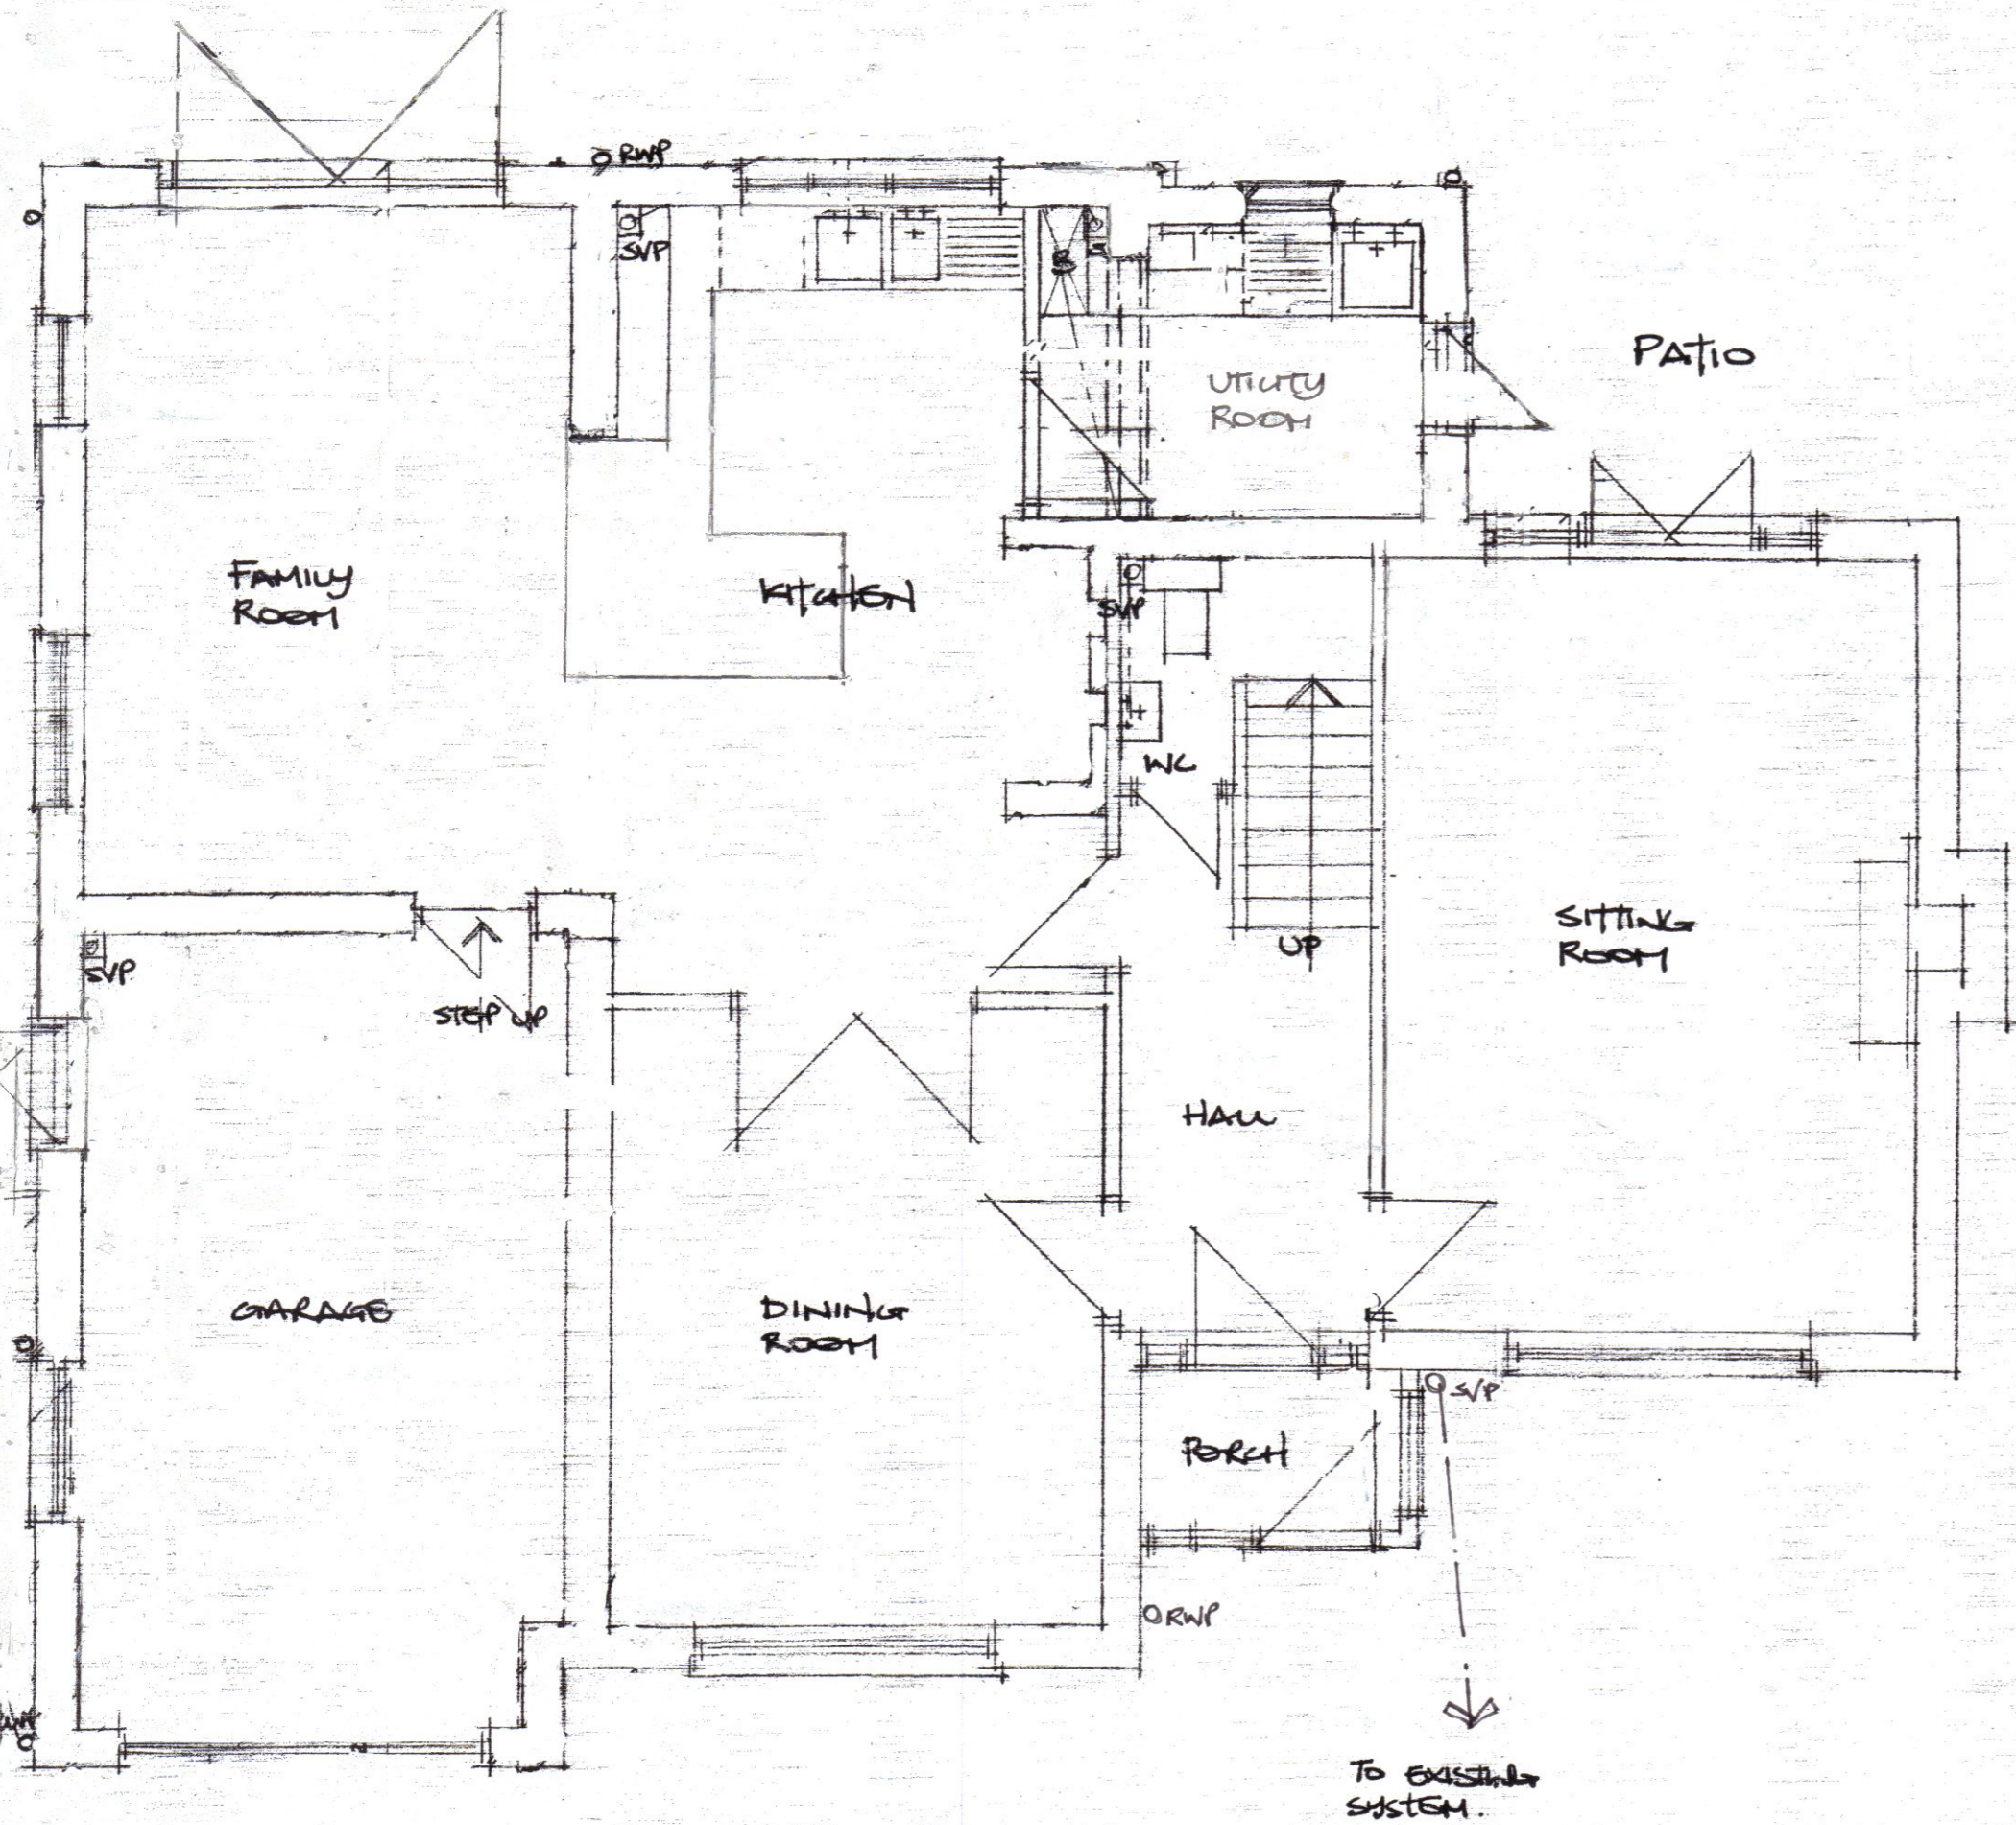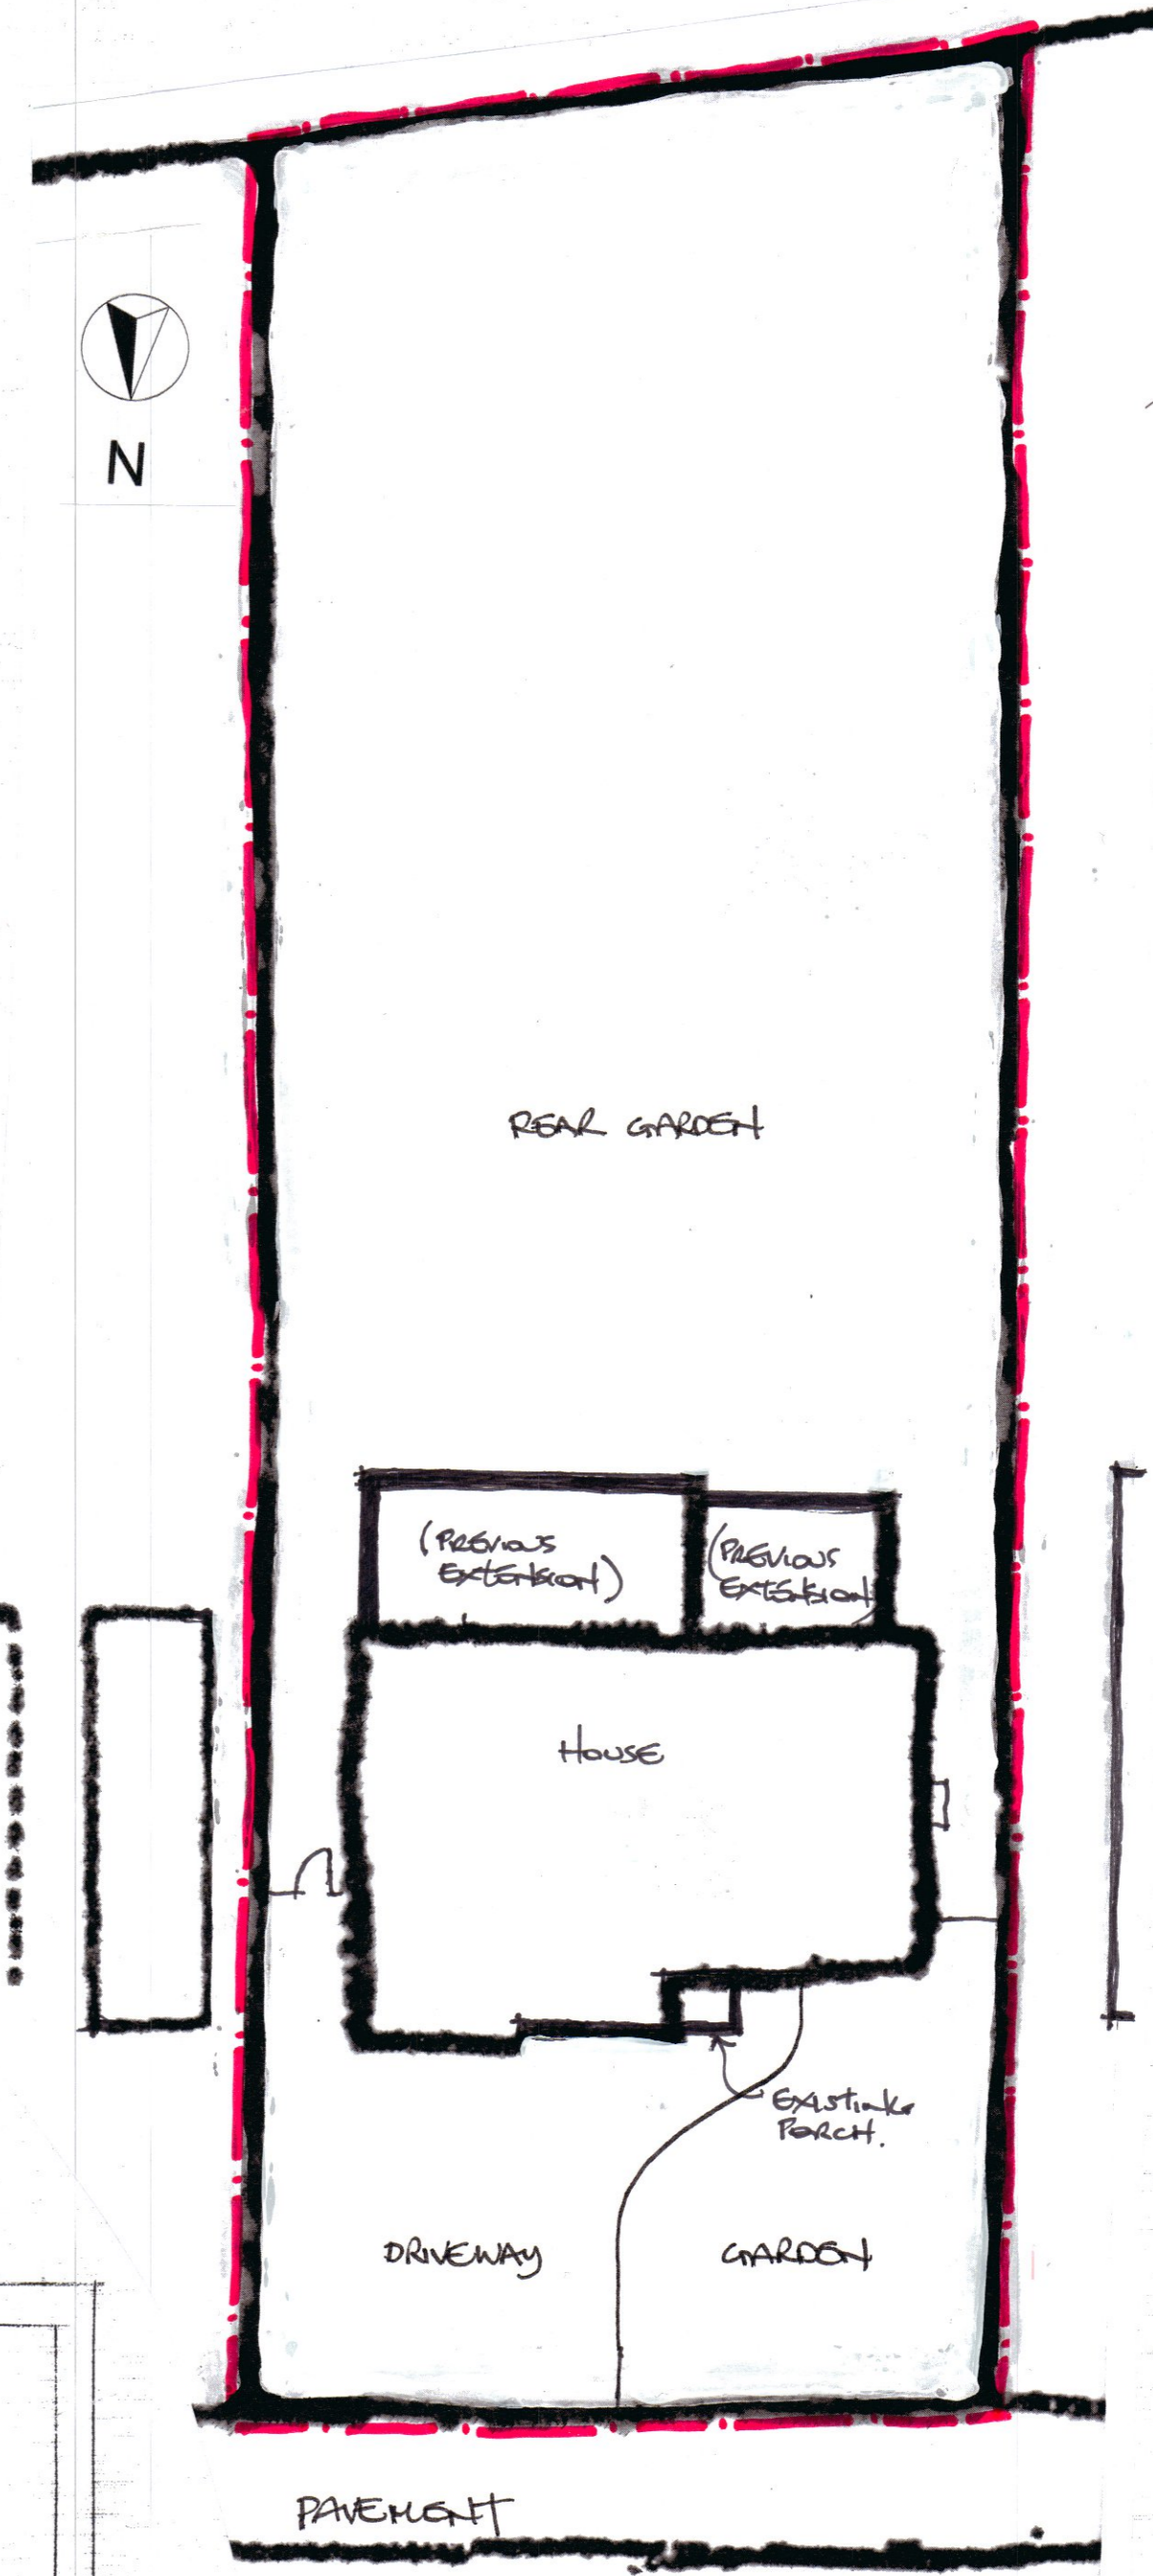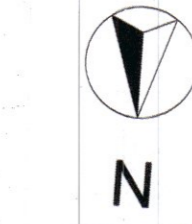

GROUND FLOOR PLAN 1:50
 (EXISTING)

- AREA = 107.83m² (INTERNAL GROSS)
 VOLUME = 280.36m³

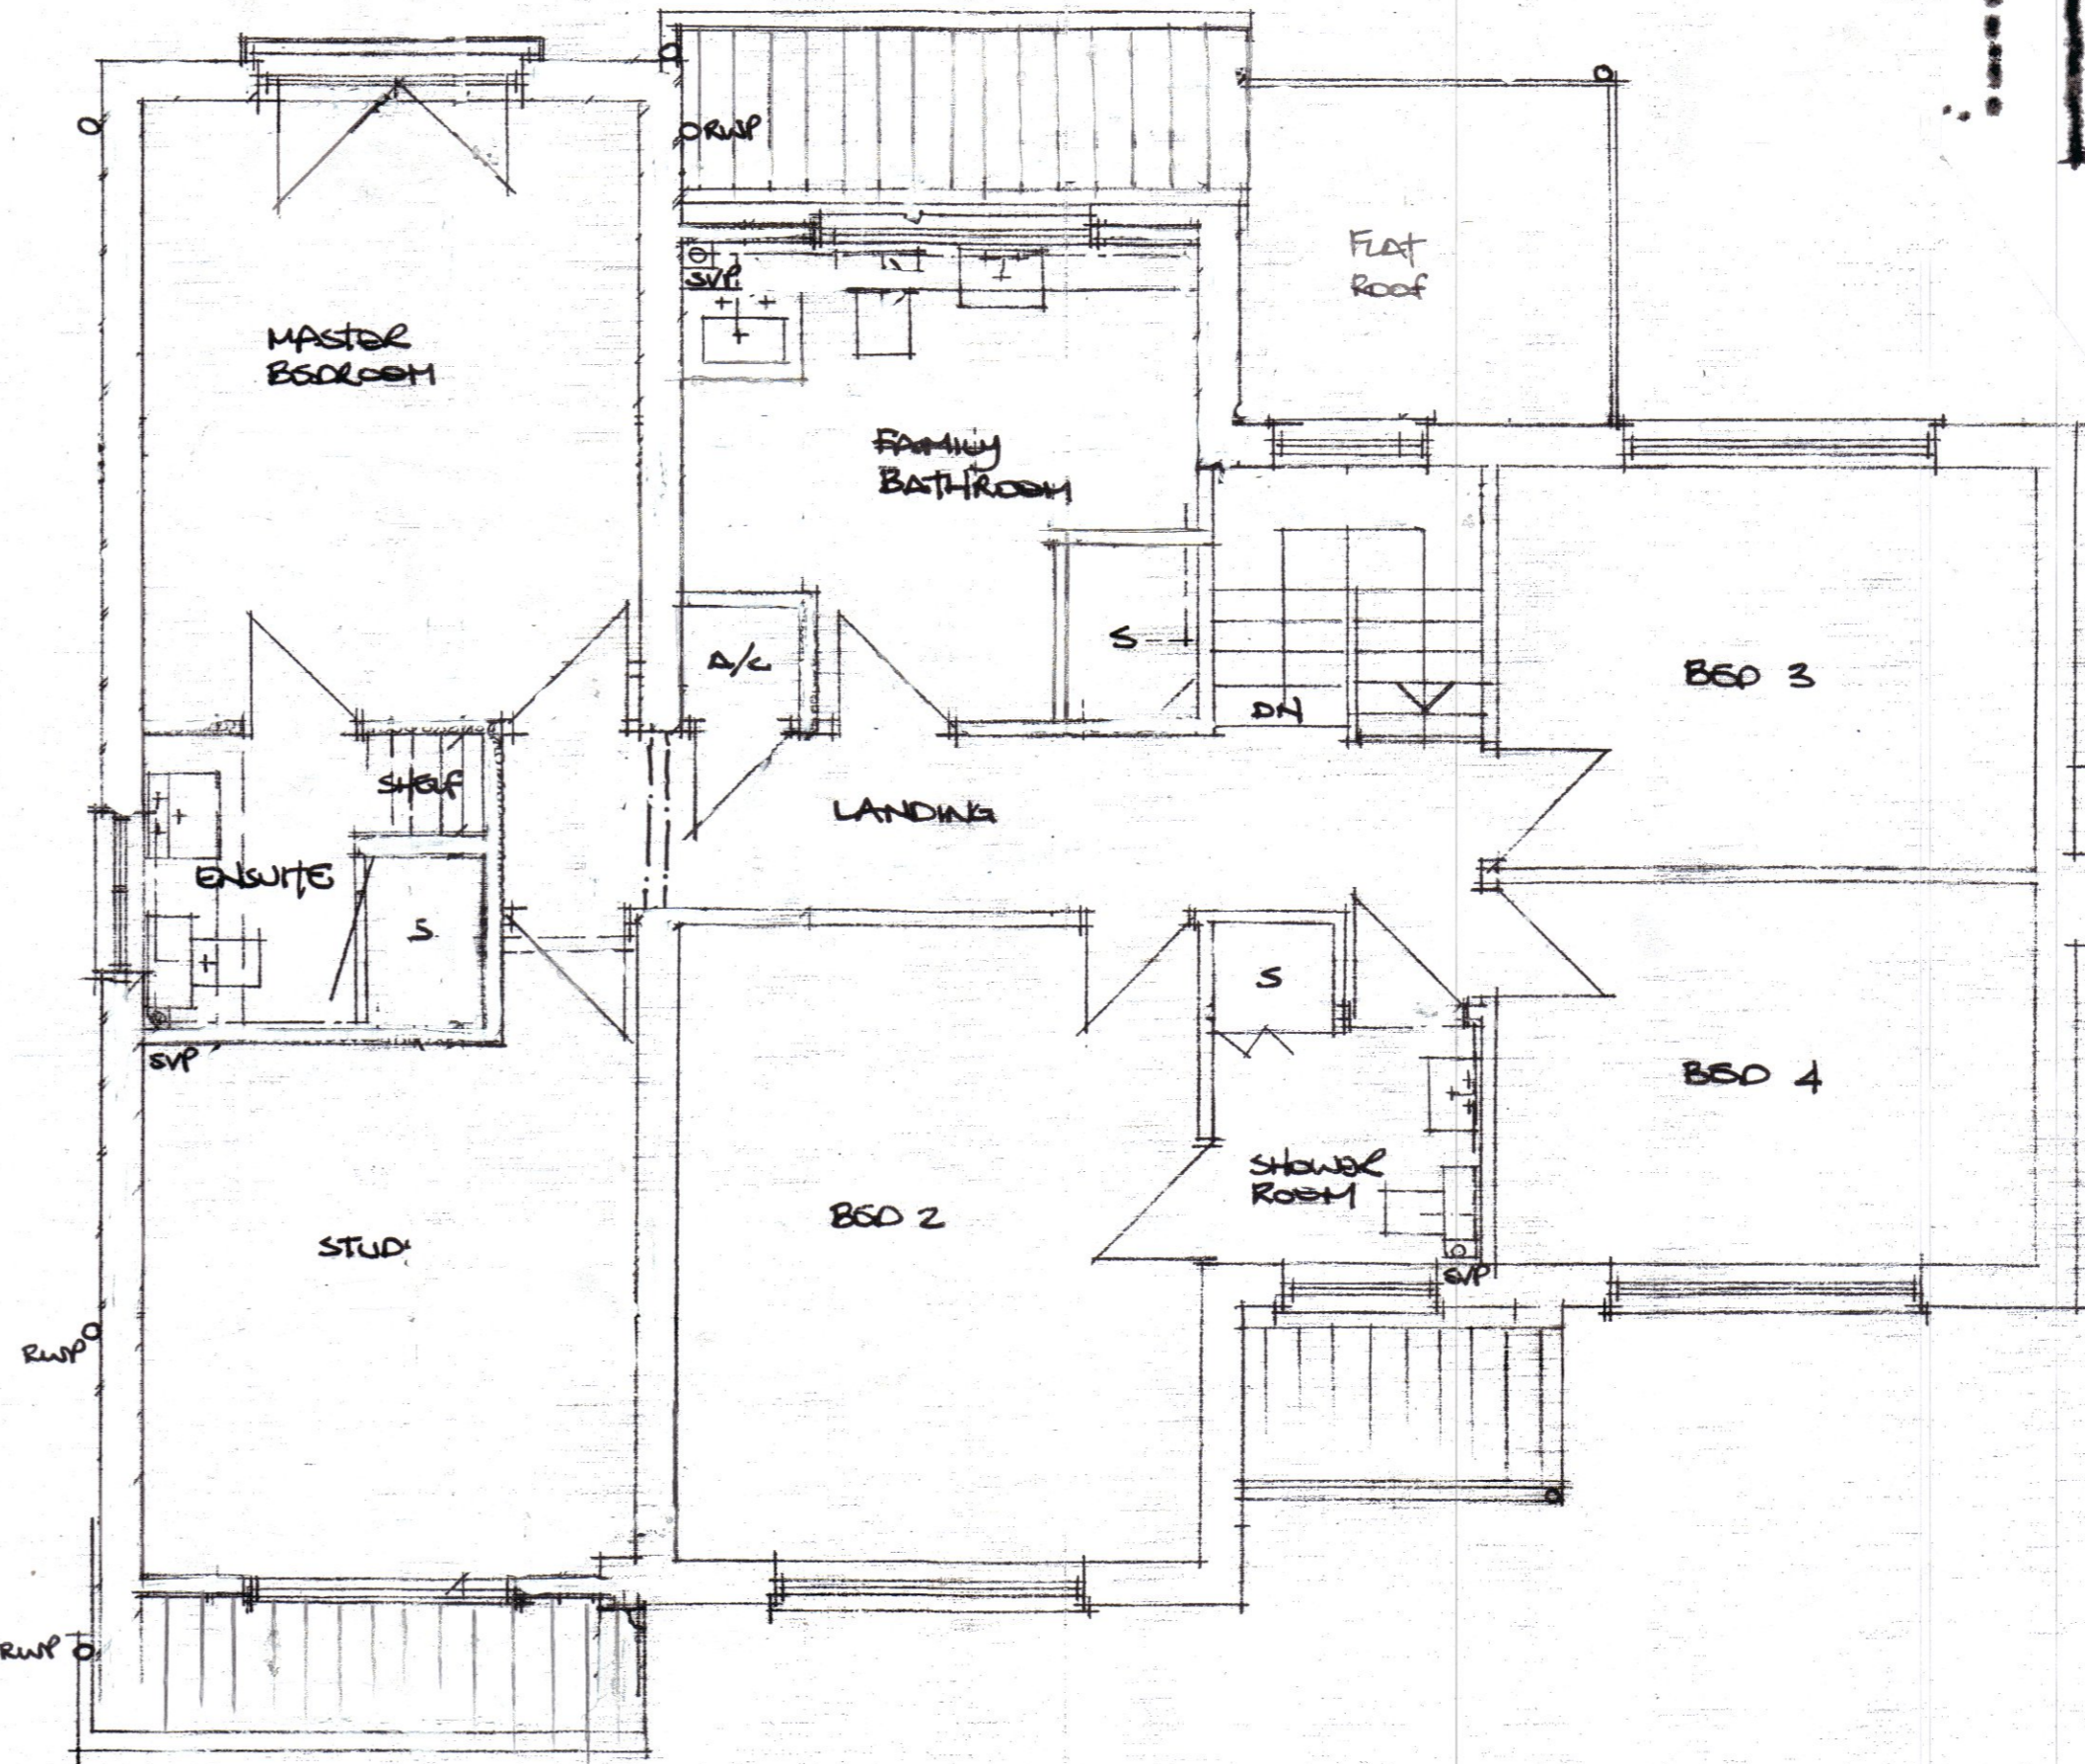


FIRST FLOOR PLAN
 (EXISTING)

- AREA = 92.29 (INTERNAL GROSS) / VOLUME = 239.9m³

TOTALS:

- TOTAL GROUND & FIRST = 107.83 + 92.29 = 200.12m²
 - TOTAL GROUND & FIRST = 280.36 + 239.9 = 520.3m³

PAVEMENT
 PREY HEATH CLOSE.

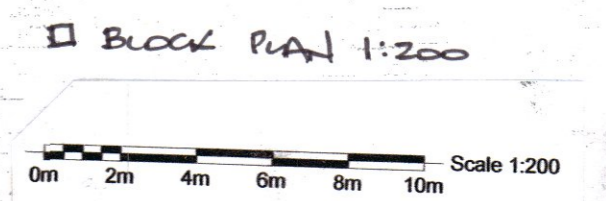

REVA; ANGA'S & VOLUMES ADDED 25/03/2021

Drawing Title	
MR & MRS DAVID WRIGHT, OAKLEA, 35, PREY HEATH CLOSE, MAYFORD, WOKING, SURREY,	
SURVEY DRAWINGS / EXISTING	
Scale 1:50	
Date FEB 2021	Drawn by I. BRAMHILL
Dwg No. 100/01	Rev A

