



MR AND MRS D WRIGHT, OAKLEA, 35 PREY HEATH CLOSE, MAYFORD, WOKING, SURREY.
PROPOSAL DRAWING 1:50.



FRONT ELEVATION 1:50 - (PROPOSED)

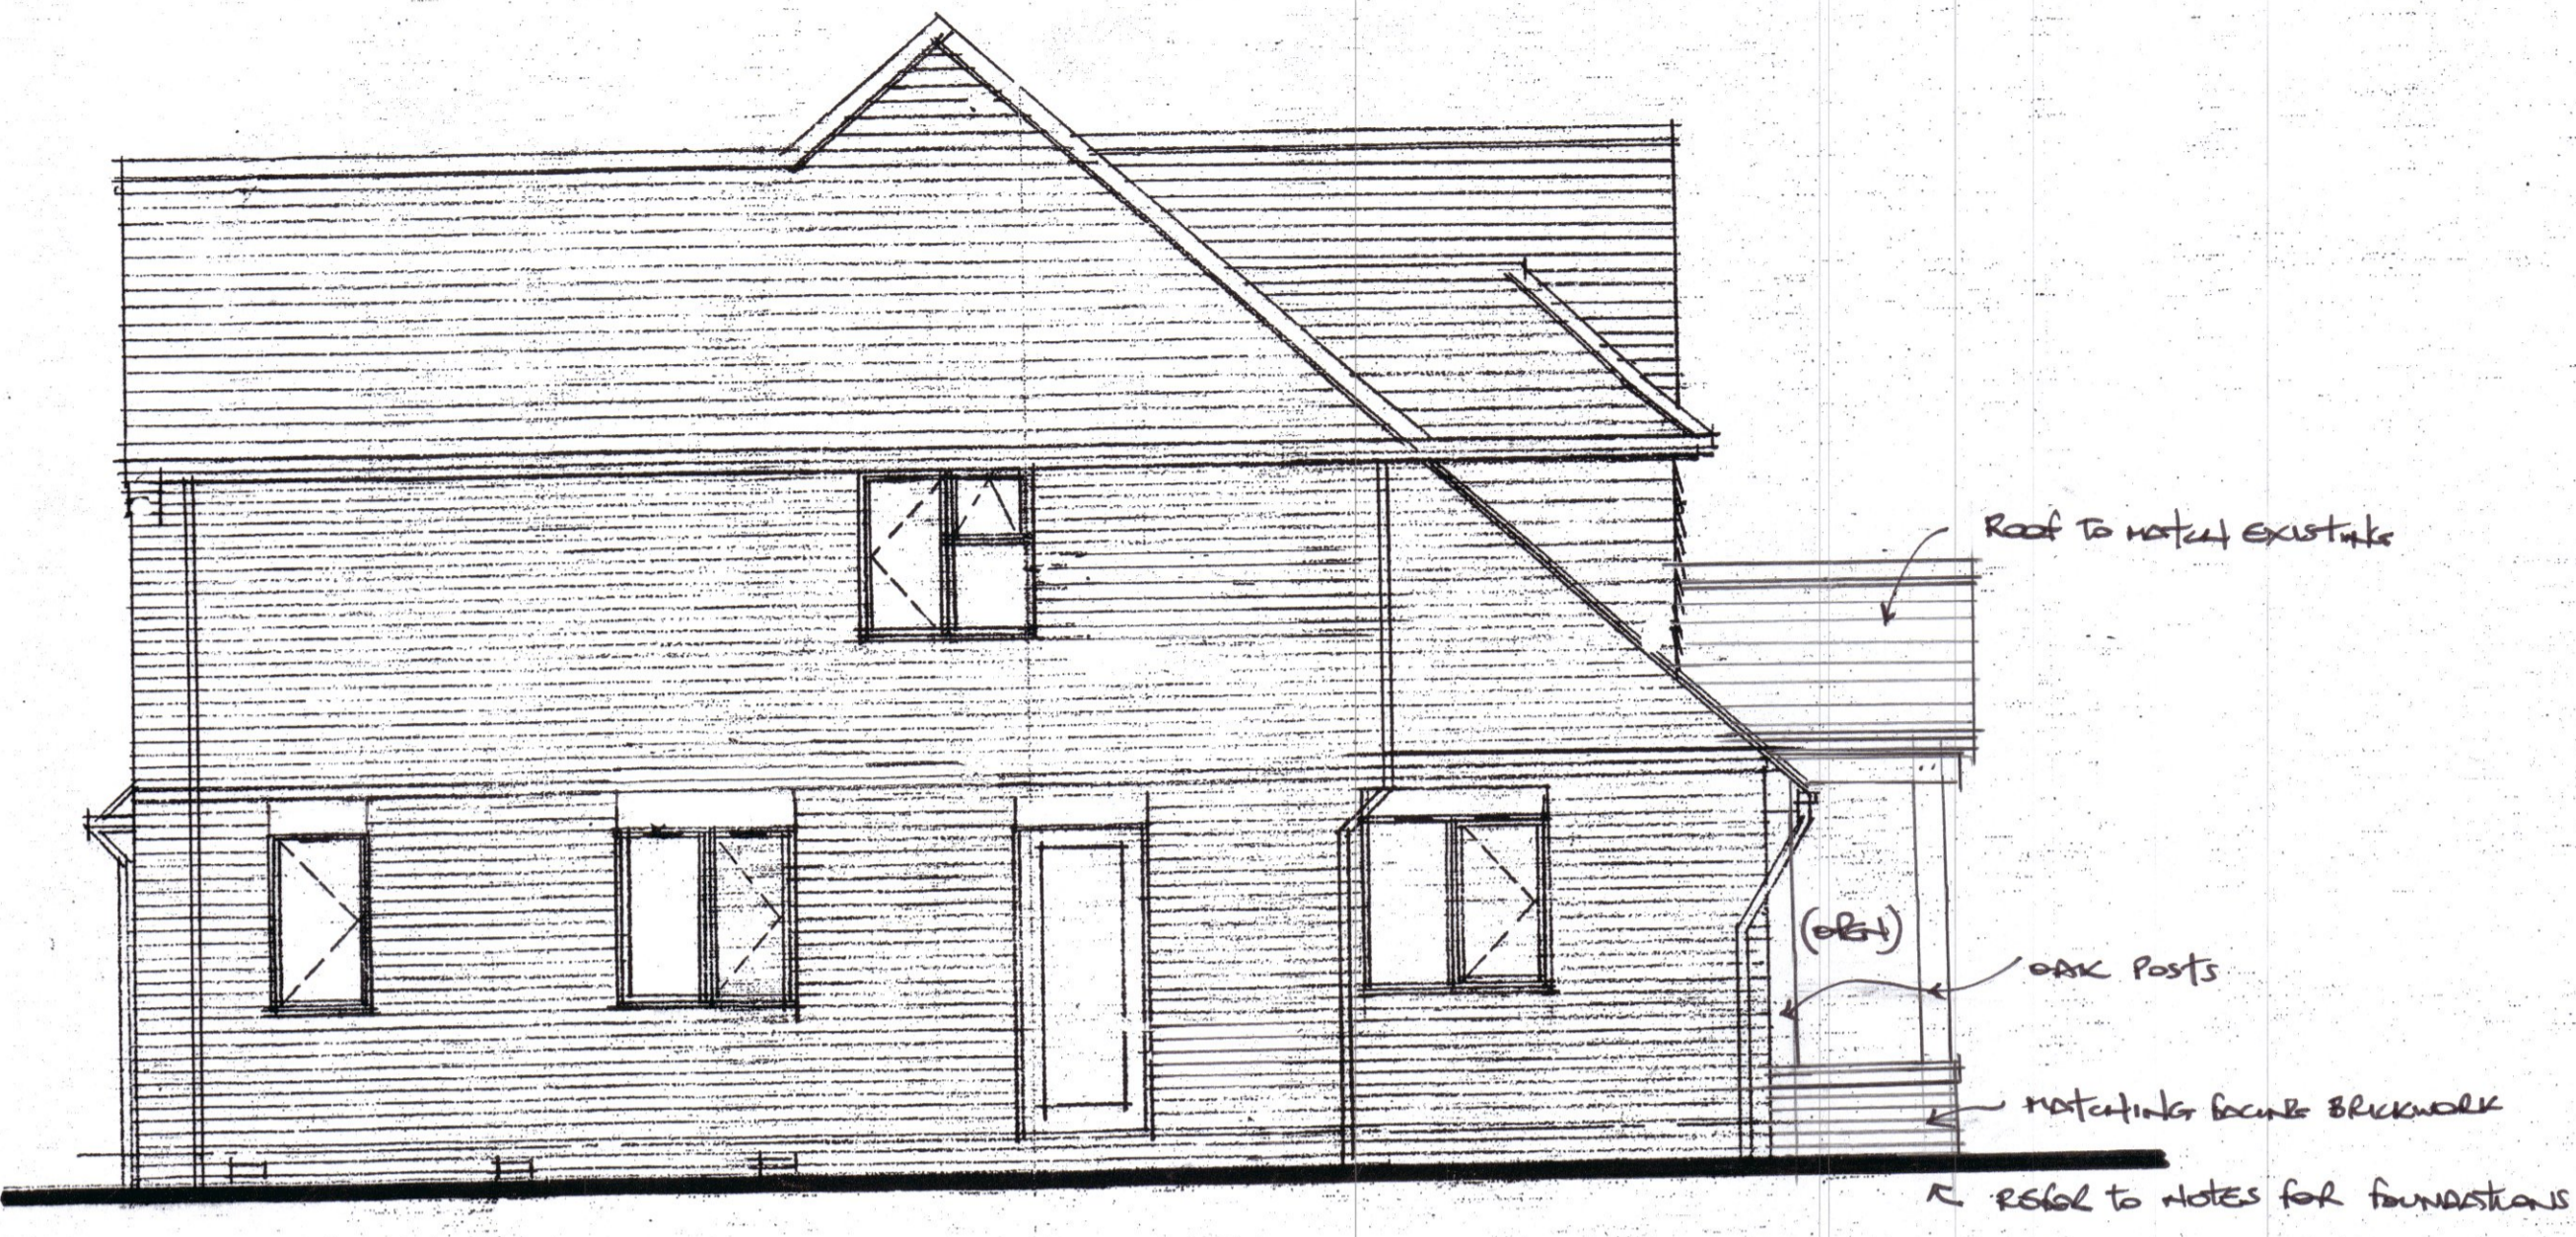


GARAGE SIDE ELEVATION - (PROPOSED)

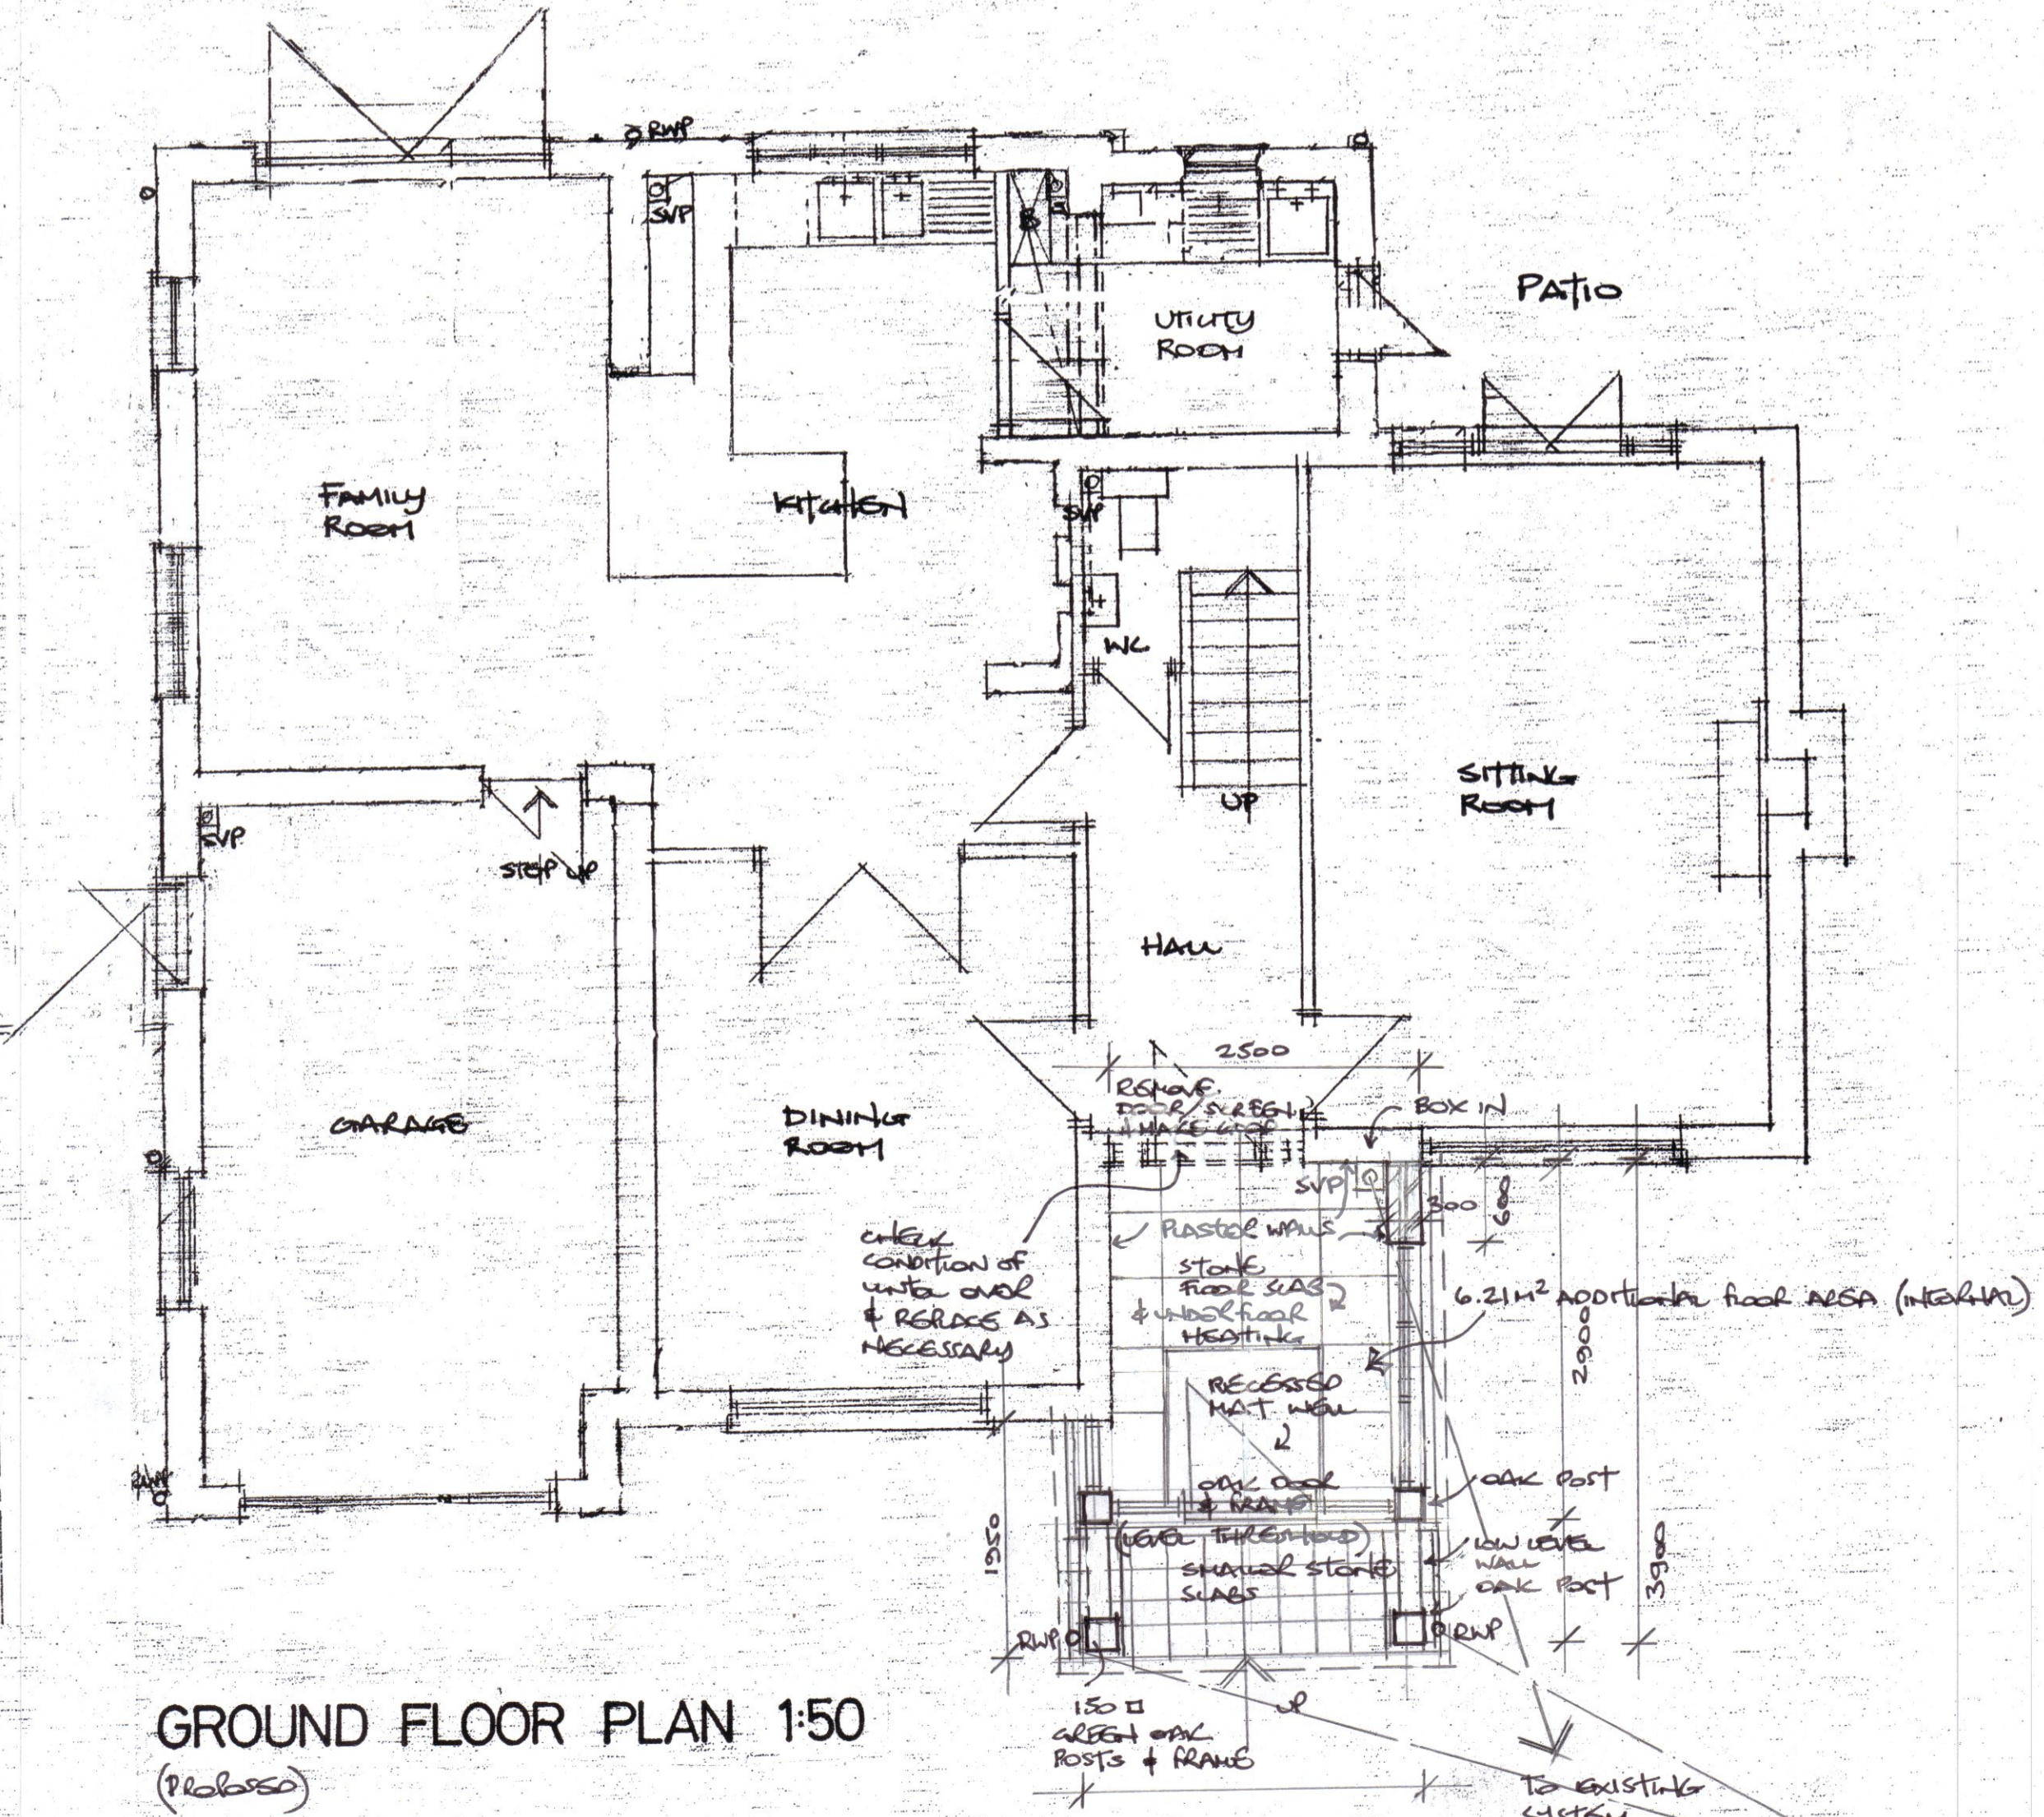


GROUND FLOOR PLAN 1:50 (PROPOSED)

- AREA = 107.83 (existing) + 6.21 (PROPOSED) = 114.04m² Total
 - VOLUME = 280.36 (existing) + 18.63 (PROPOSED) = 298.99m³ Total

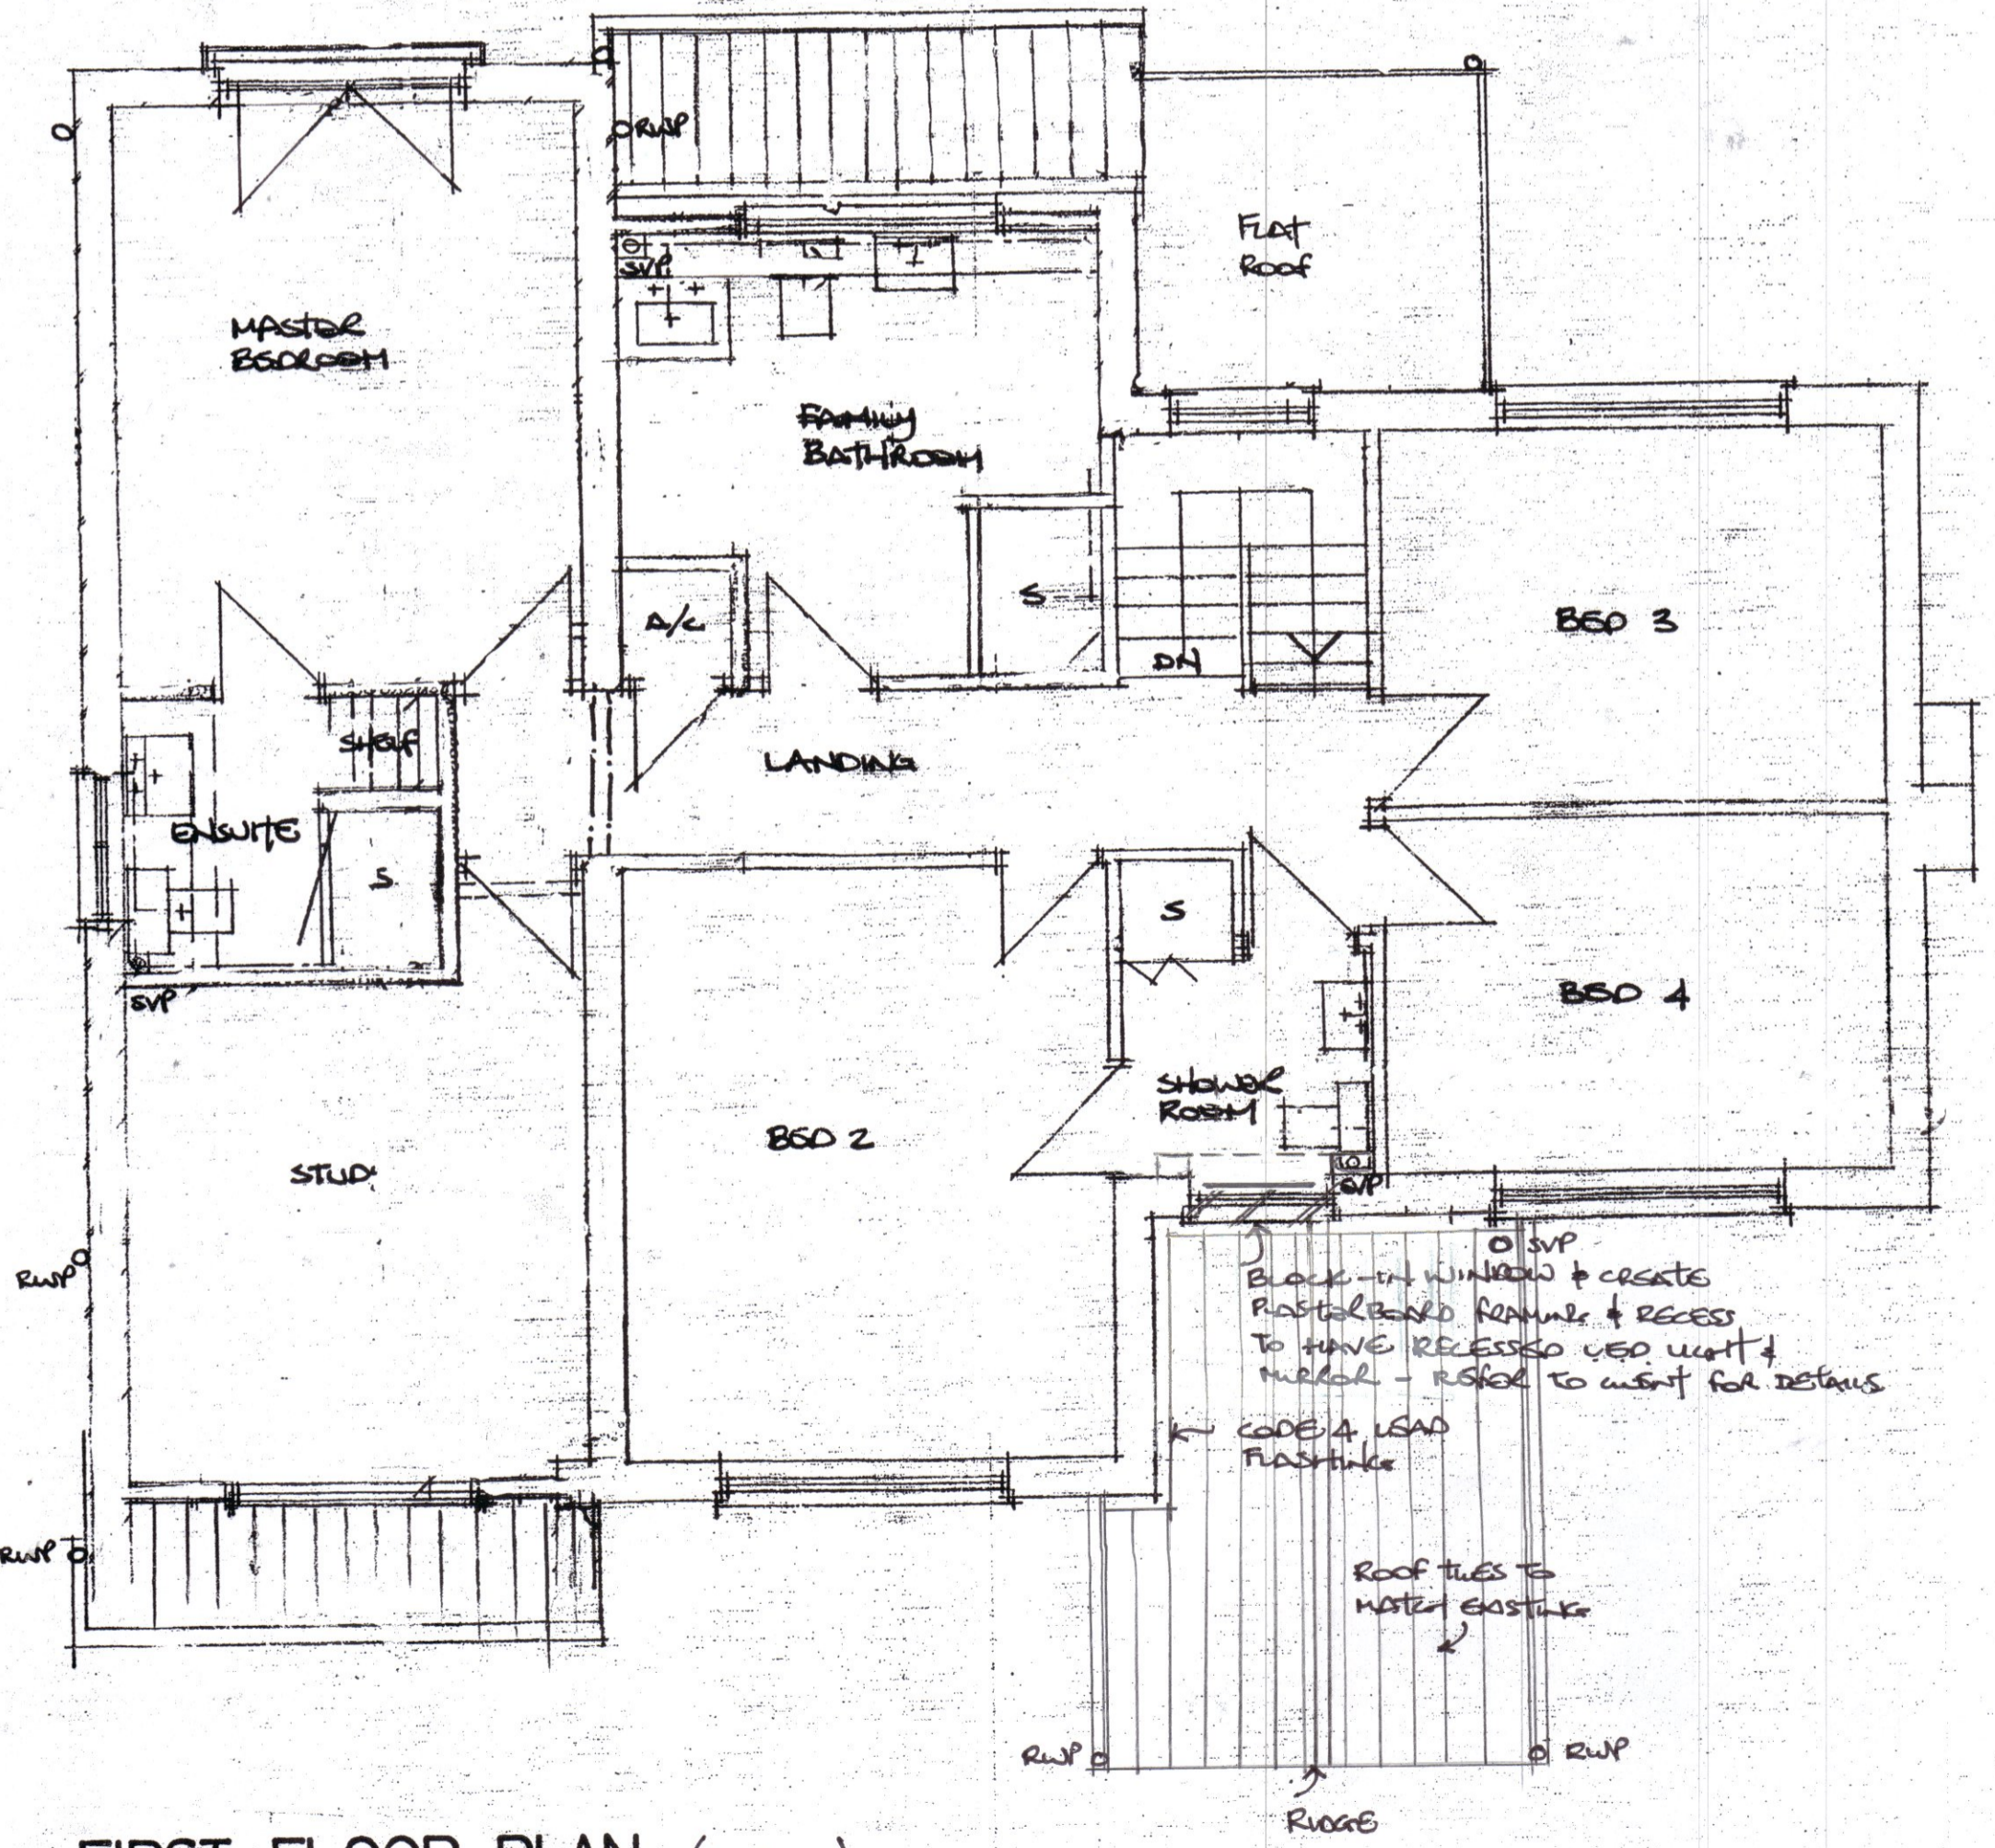

FIRST FLOOR PLAN - (PROPOSED)
 (NO CHANGE IN AREA OR VOLUME)

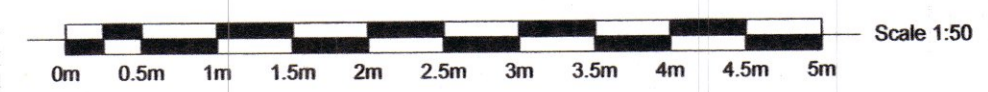

REVA: AREAS & VOLUMES APPROD 25/03/2021

Drawing Title	
MR & MRS DAVID WRIGHT, OAKLEA, 35, PREY HEATH CLOSE, MAYFORD, WOKING, SURREY,	
PROPOSED DRAWINGS	
Scale 1:50	
Date Feb 2021	Drawn by I. BRAMBLE
Dwg No. 100/03	Rev A