




ALL MATERIALS TO MATCH EXISTING UNLESS OTHERWISE NOTED  
EXTENSION FLOOR LEVELS TO LINE THROUGH WITH THE FLOOR  
LEVELS IN THE EXISTING PROPERTY UNLESS OTHERWISE NOTED

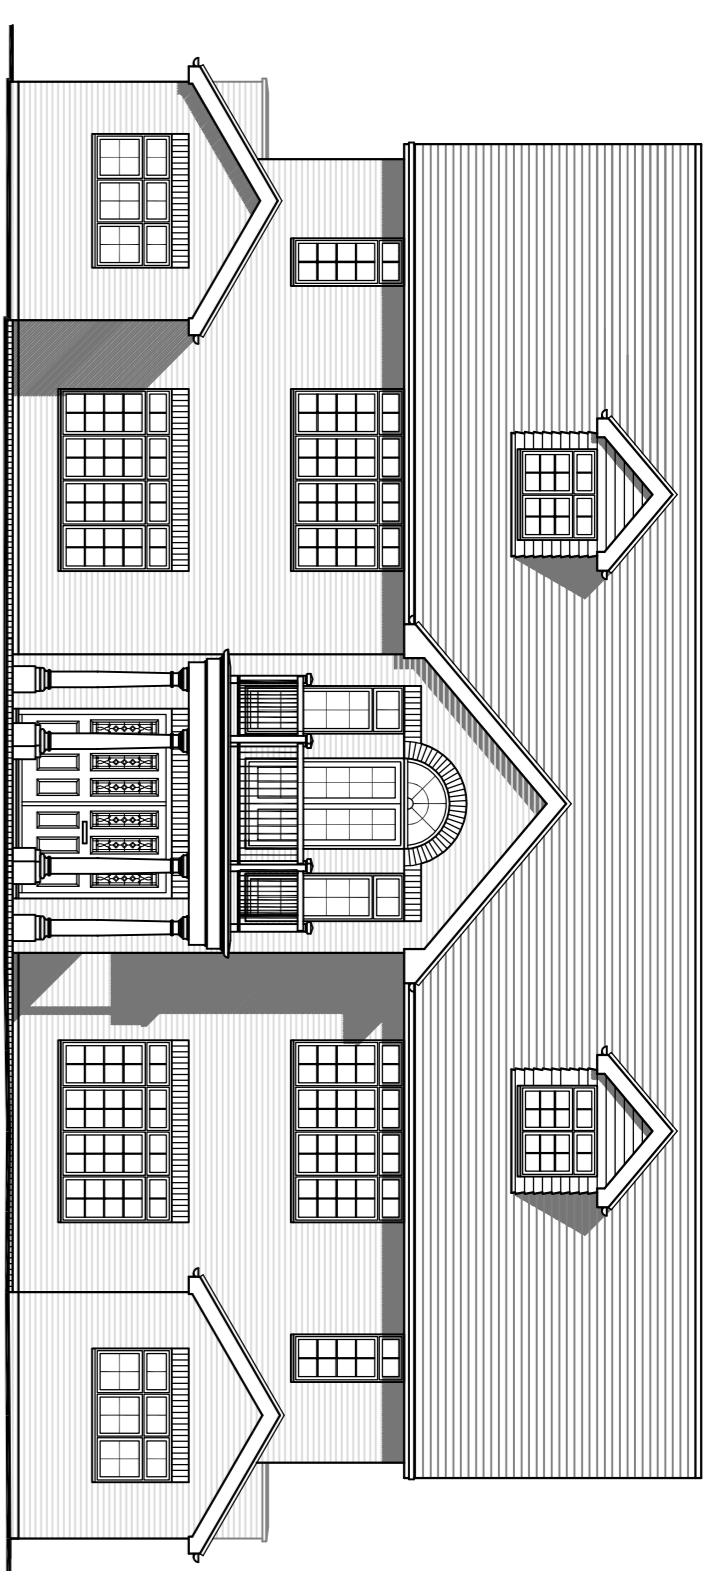


Proposed front elevation

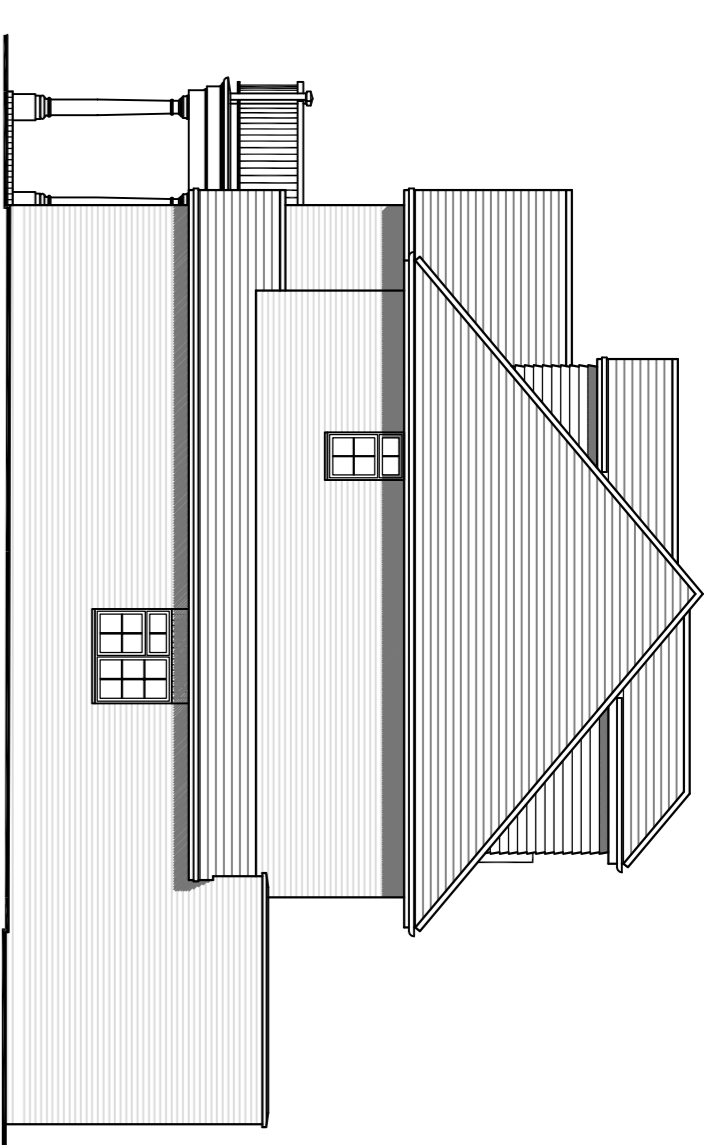


Proposed side elevation

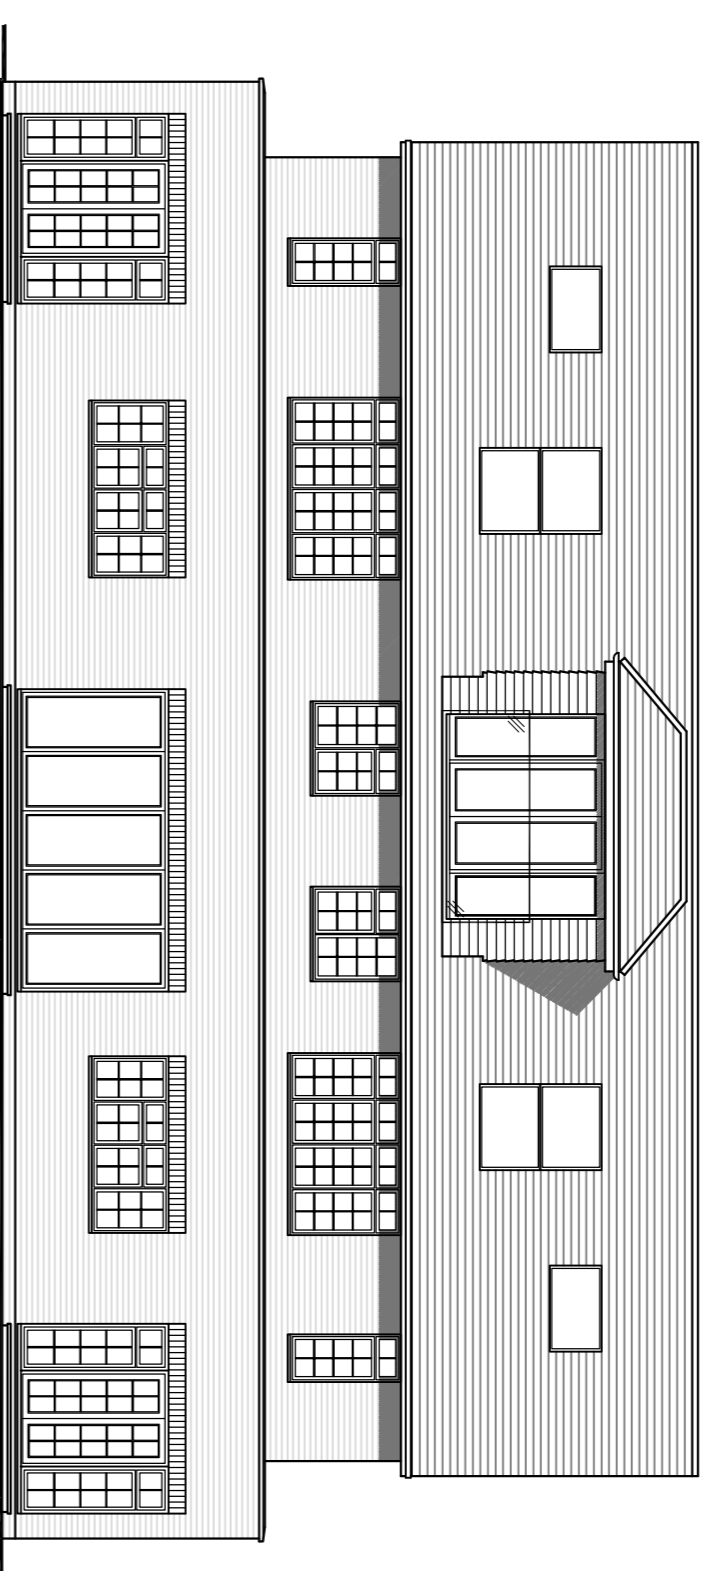


Proposed rear elevation

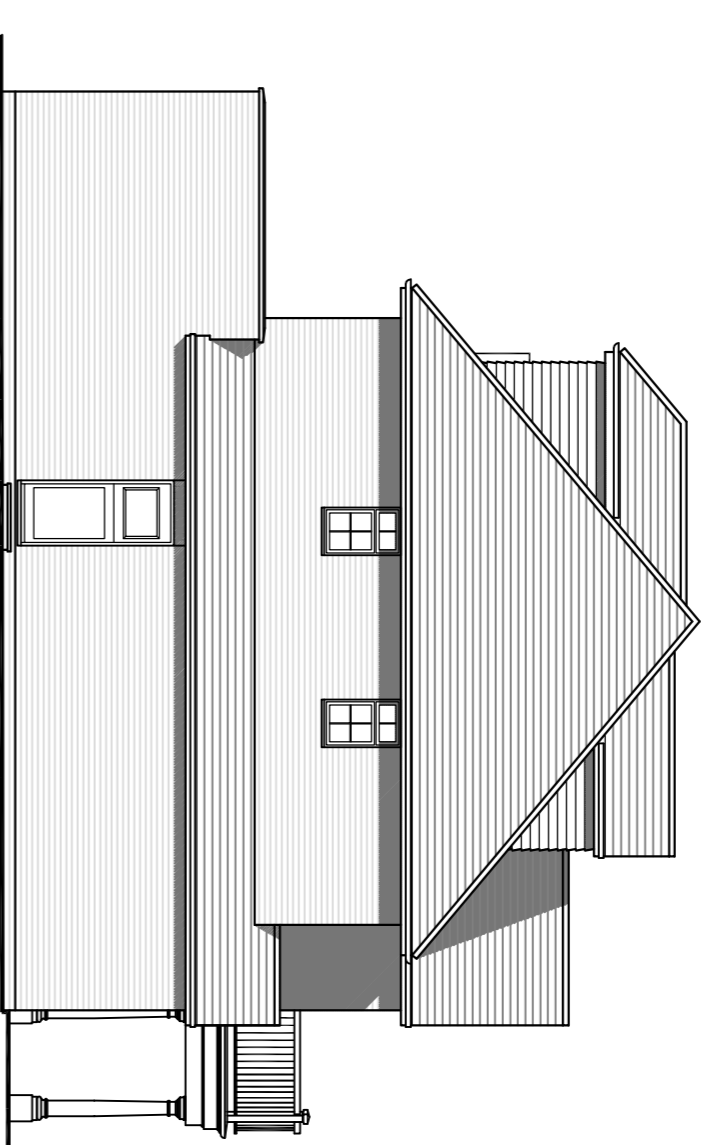


Proposed side elevation

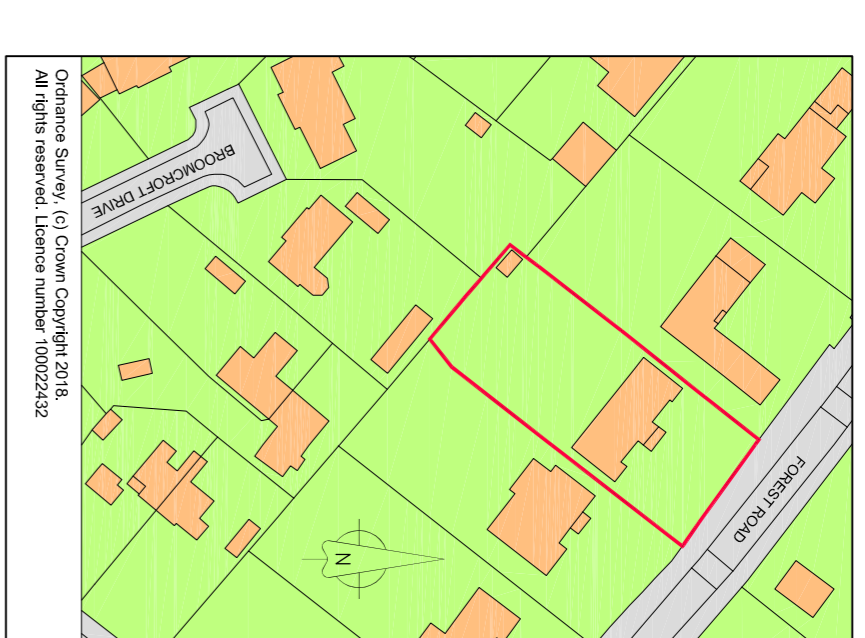


Location plan - scale 1:250 @ A1

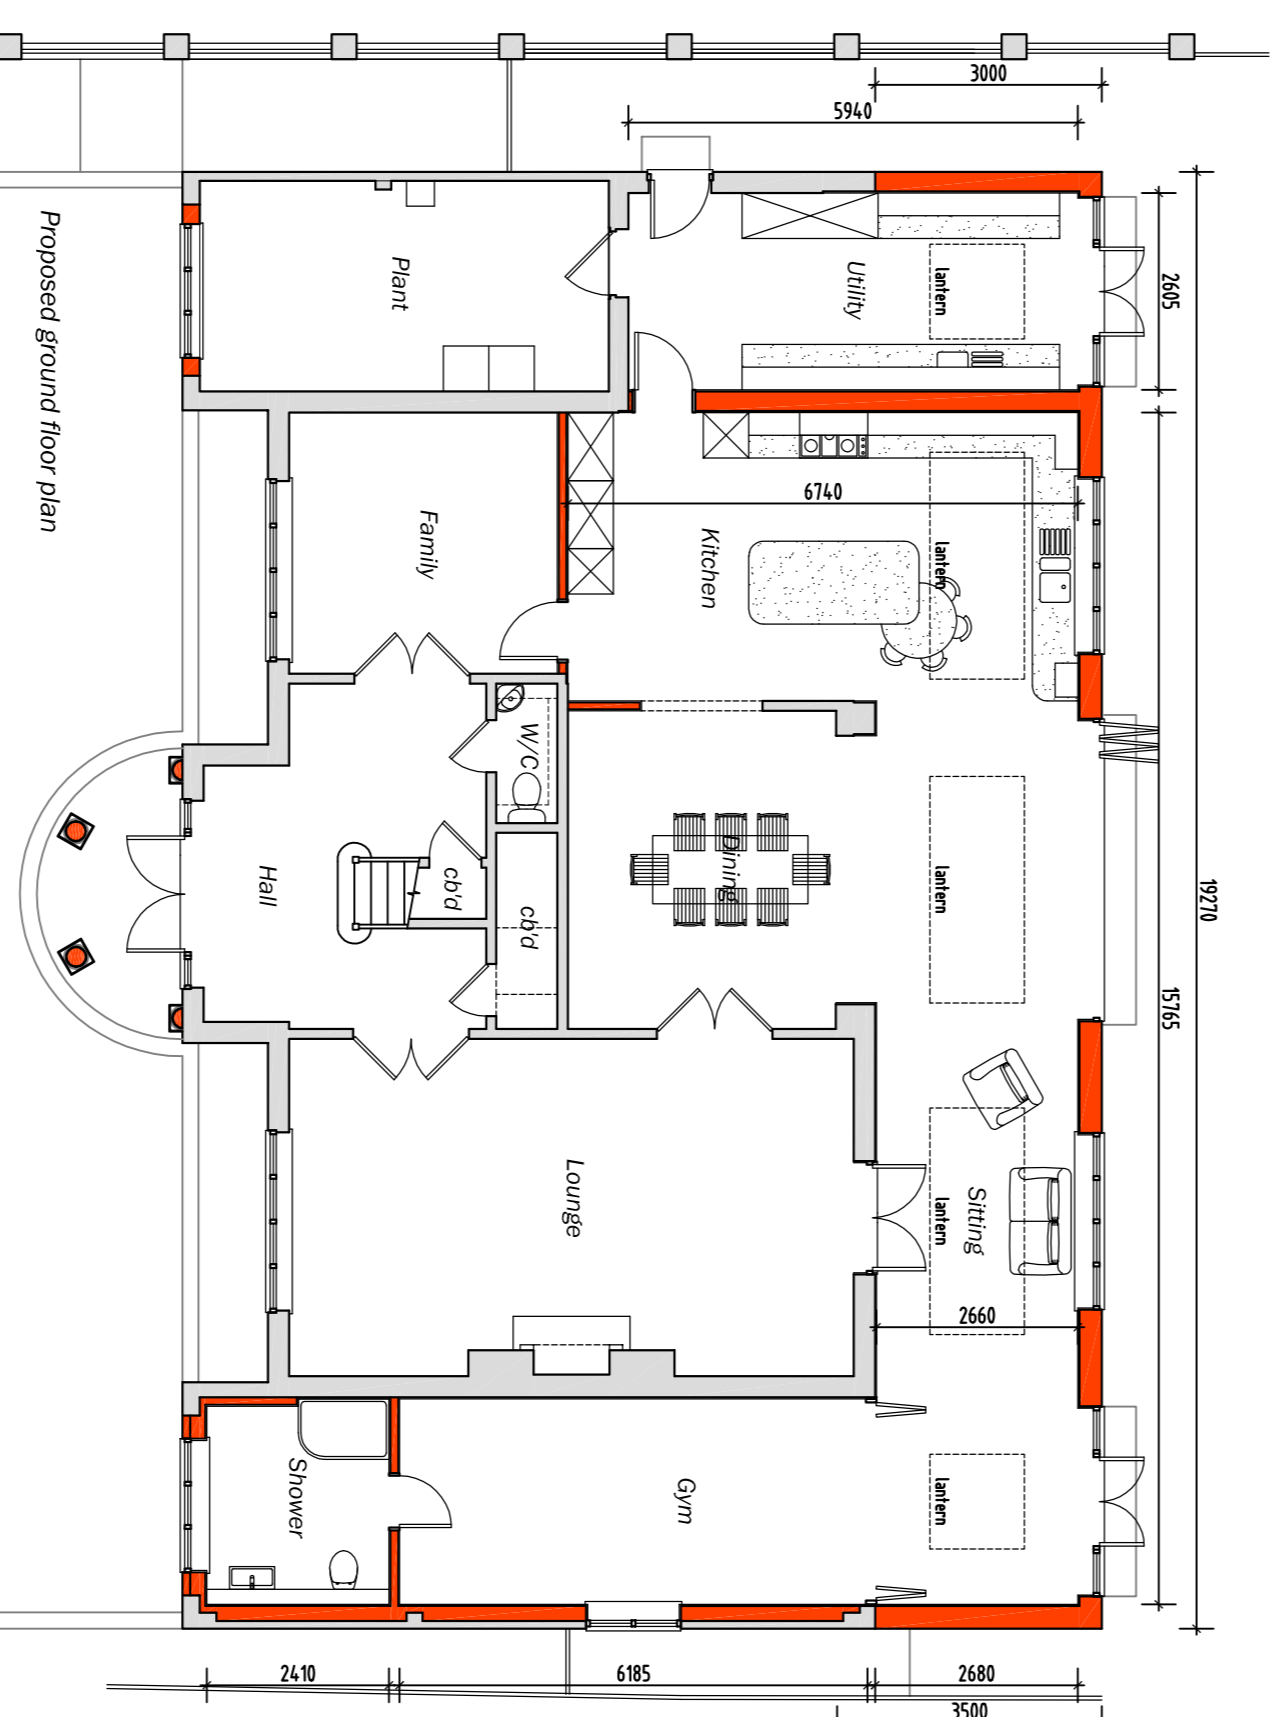


Proposed ground floor plan

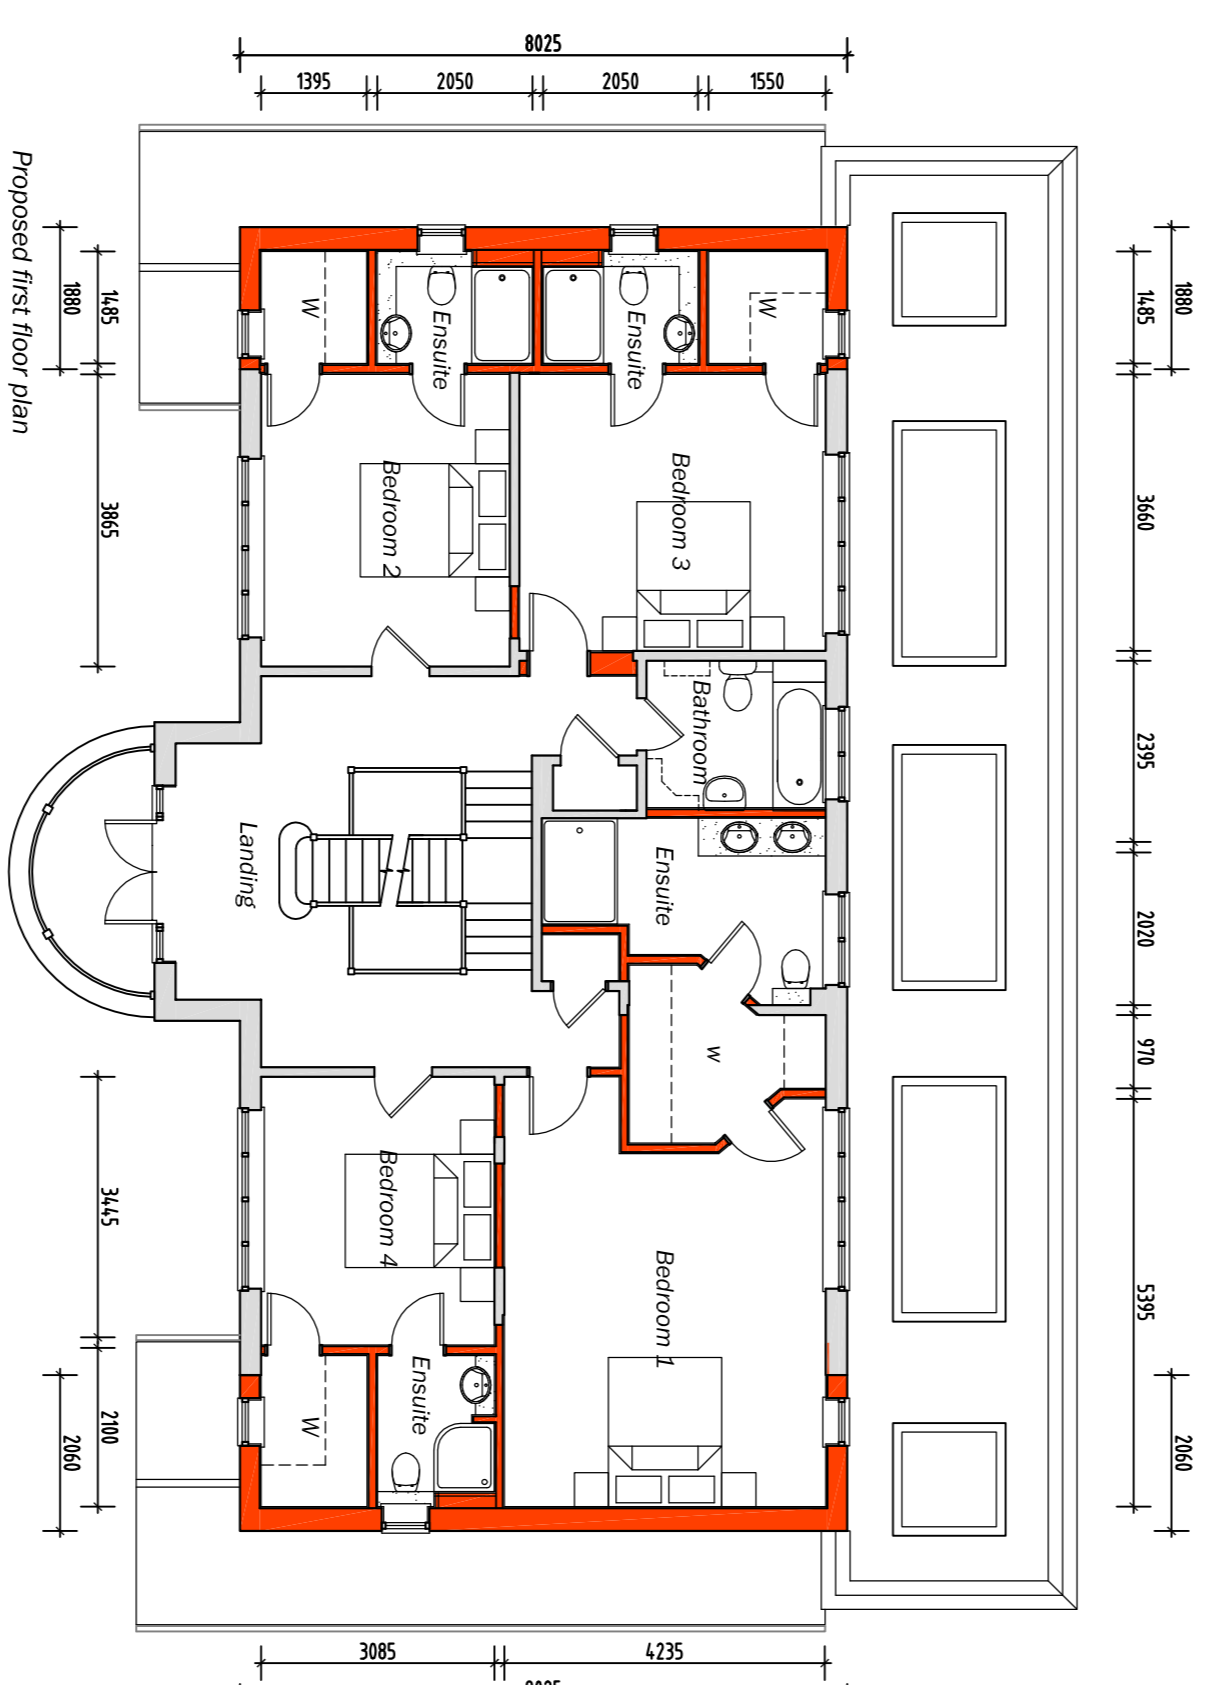

Proposed first floor plan

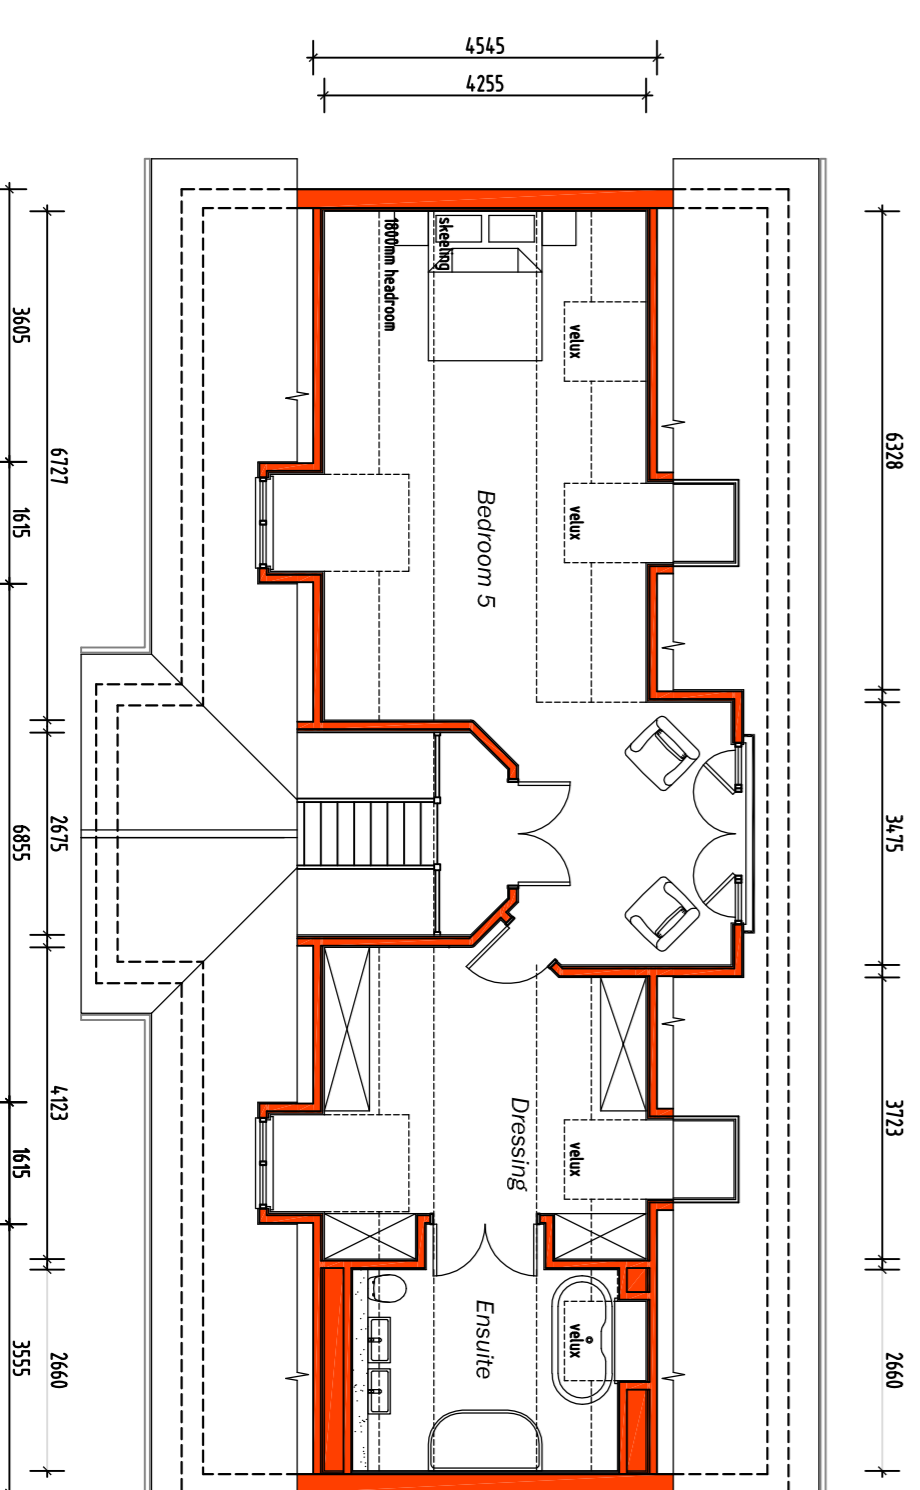

Proposed second floor plan

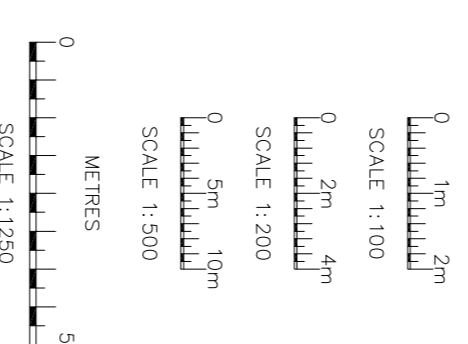

Rev	Date	Details
D	04/02/21	MAIN ROOF AND LOWER ROOFS CHANGED
C	01/01/21	LANTERN ADDED UTILITY, DOORS ADDED TO LANDING
B	08/01/21	LANTERN ADDED TO SECOND FLOOR, SECOND FLOOR LAYOUT AMENDED
A	28/07/20	GROUND FLOOR EXTENSION ROOF & 1st FLOOR LAYOUT CHANGED

Mr & Mrs Liedhar

Site	Drawing Title
Frenal, Forest Road, Woking, GU22 8NA	Proposed side and rear extension and loft conversion

Date	Scale
December 2020	1:100 @ A1

Drawing No. 3638-P12d

**mbdesignservices**  
architectural consultants

La From Mill, Baginbun Road, Chesham  
Tel: 01292 756 455 / 01483 237039  
Registered in England No: 4603010