
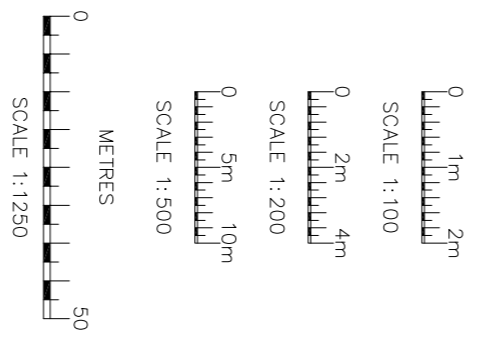
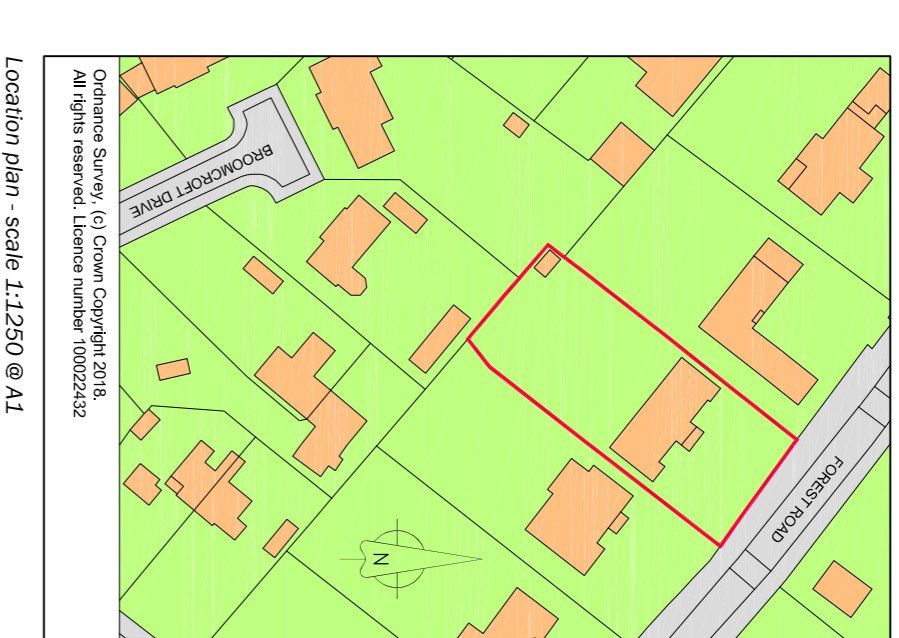
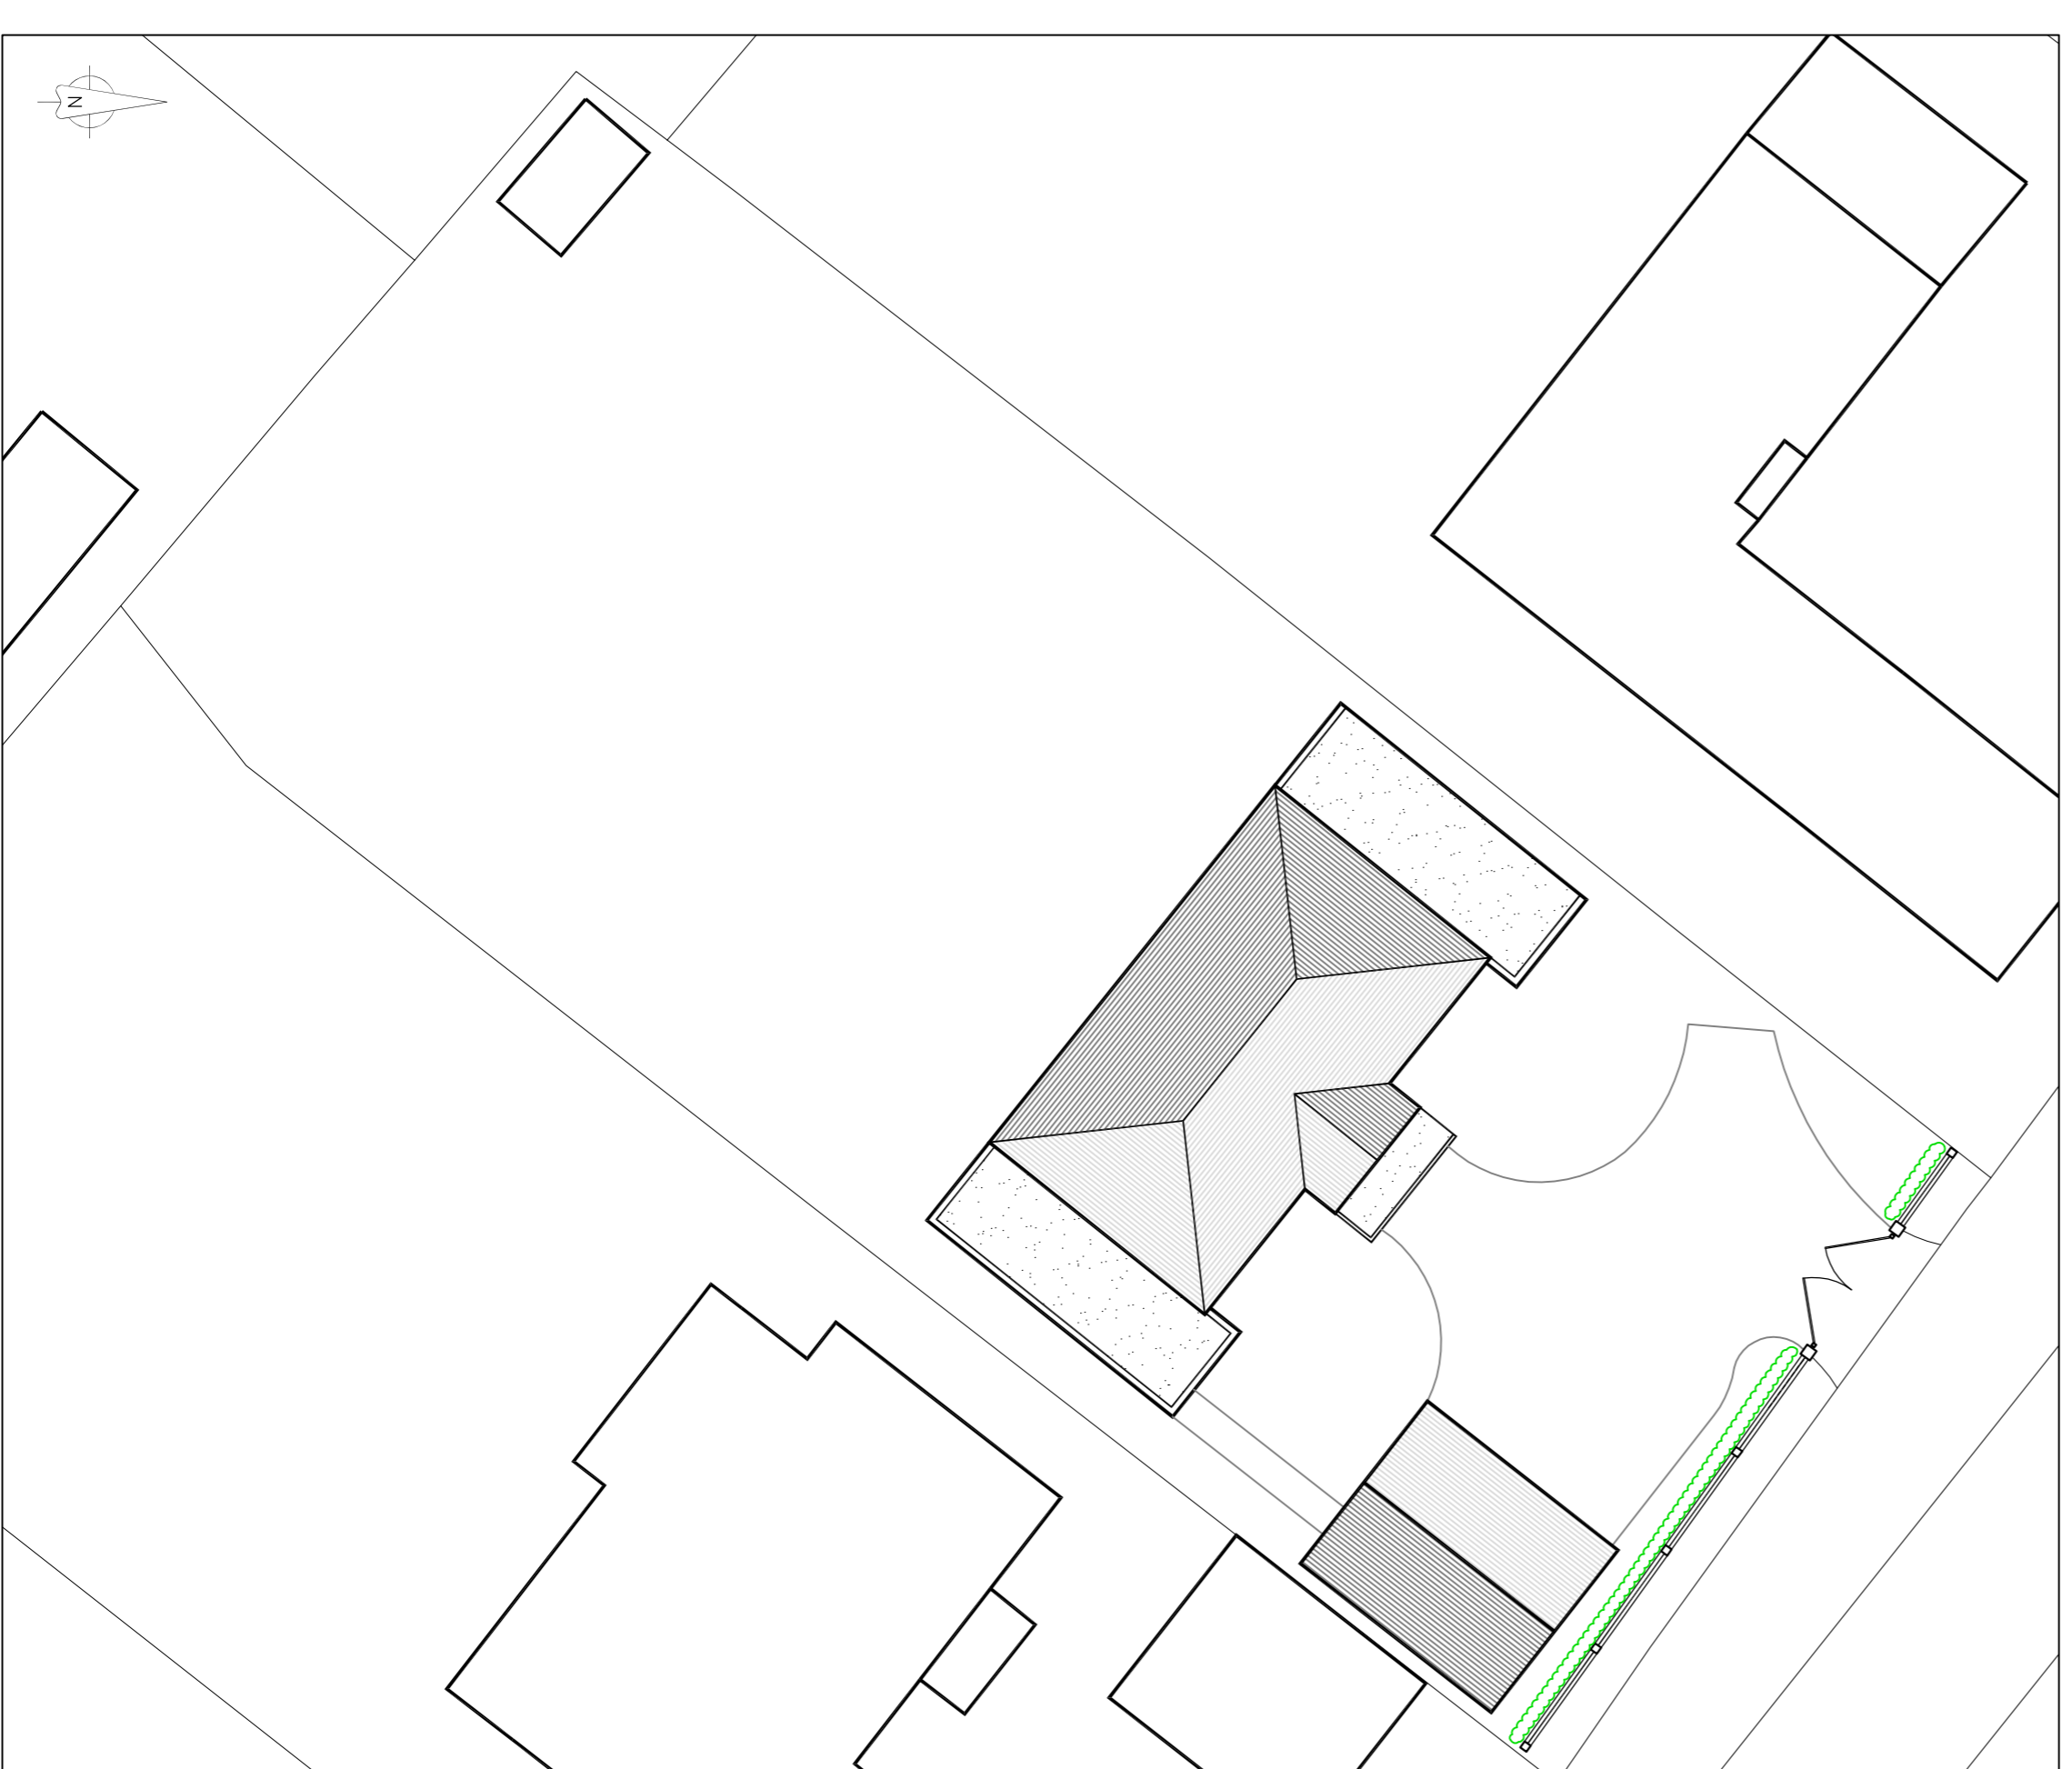
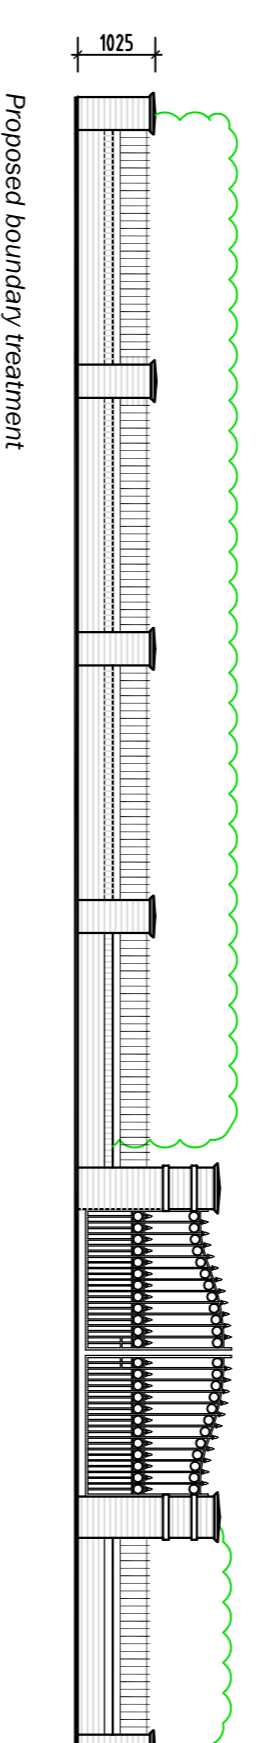
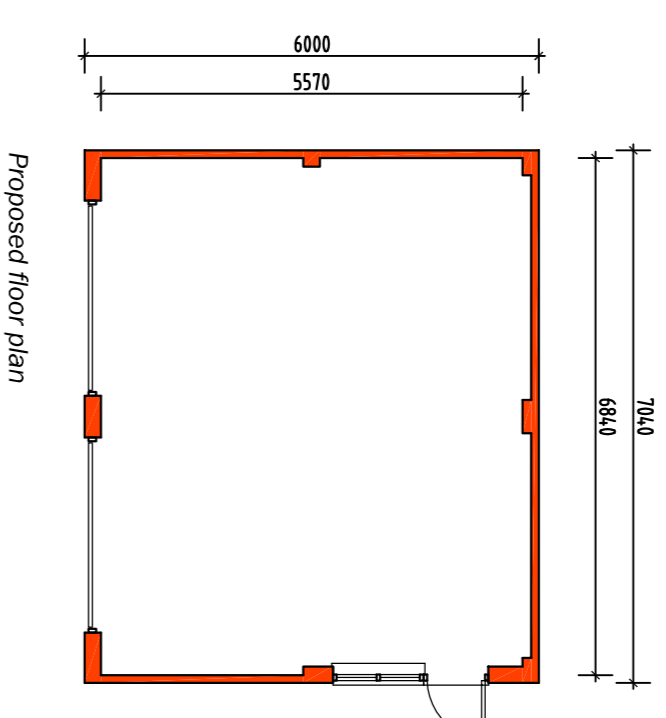
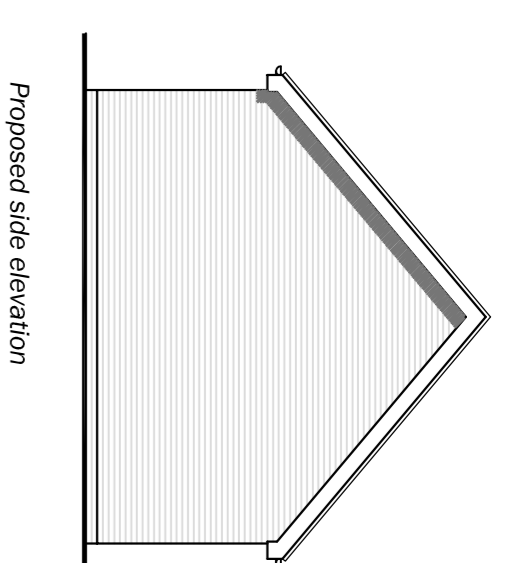
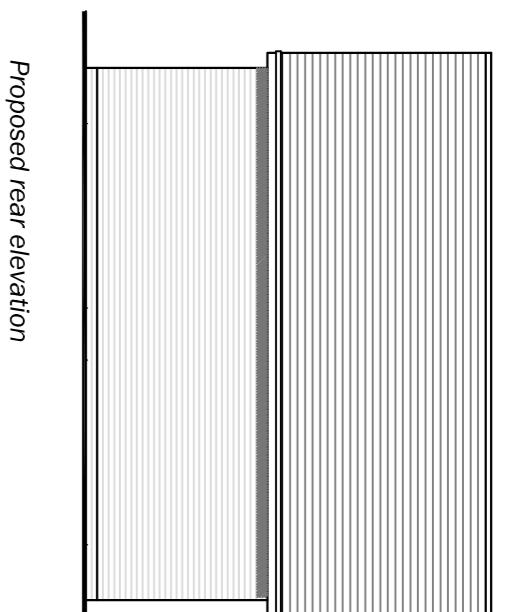
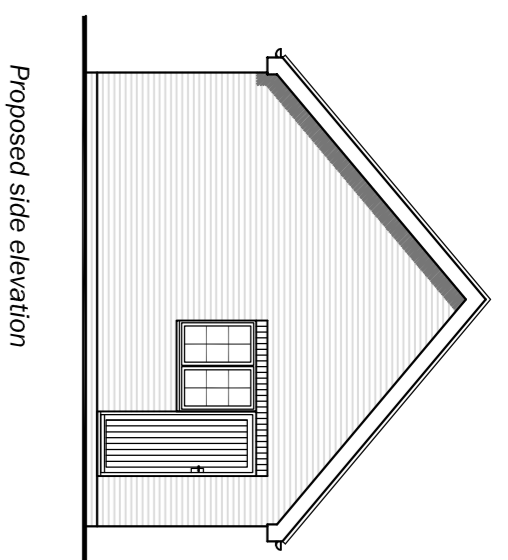


ALL MATERIALS TO MATCH EXISTING UNLESS OTHERWISE NOTED
 EXTENSION FLOOR LEVELS TO LINE THROUGH WITH THE FLOOR
 LEVELS IN THE EXISTING PROPERTY UNLESS OTHERWISE NOTED

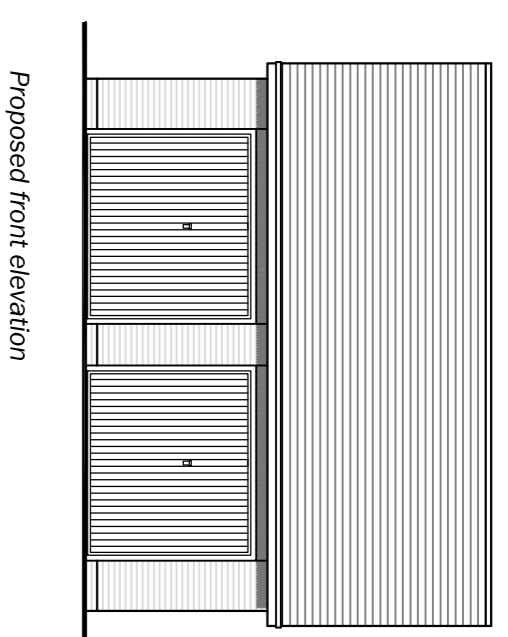

Rev	Date	Details
B	21/02/21	BOUNDARY WALL CHANGED
A	03/02/21	GARAGE FOOT CHANGED

Mr & Mrs Liedhar	
Site	Drawing Title
Freml, Forest Road, Woking, GU22 8NA	Proposed detached garage
Date	Scale
December 2020	1:100 @ A1
Drawn	Checked
MB	
Drawing No.	3638-P11b

mbdesignservices
 architectural consultants

1a From Mill, Baginbun Road, Chesham
 Tel: 01292 756 455 / 01483 237039
 Registered in England No: 4603010

Existing block plan (scale 1:200 @ A1)

Proposed block plan (scale 1:200 @ A1)

Proposed floor plan

Proposed boundary treatment

Proposed front elevation

Proposed side elevation

Proposed rear elevation

Proposed side elevation