



Drawing to be scaled for planning purposes only
 All drawings are to be read in conjunction with Structural engineers calculations and details as set out in job No
 Any discrepancies are to be highlighted to the clients agent in writing, any continuation without confirmation are at the risk of contractor and client. Contractor to check all dimensions on site

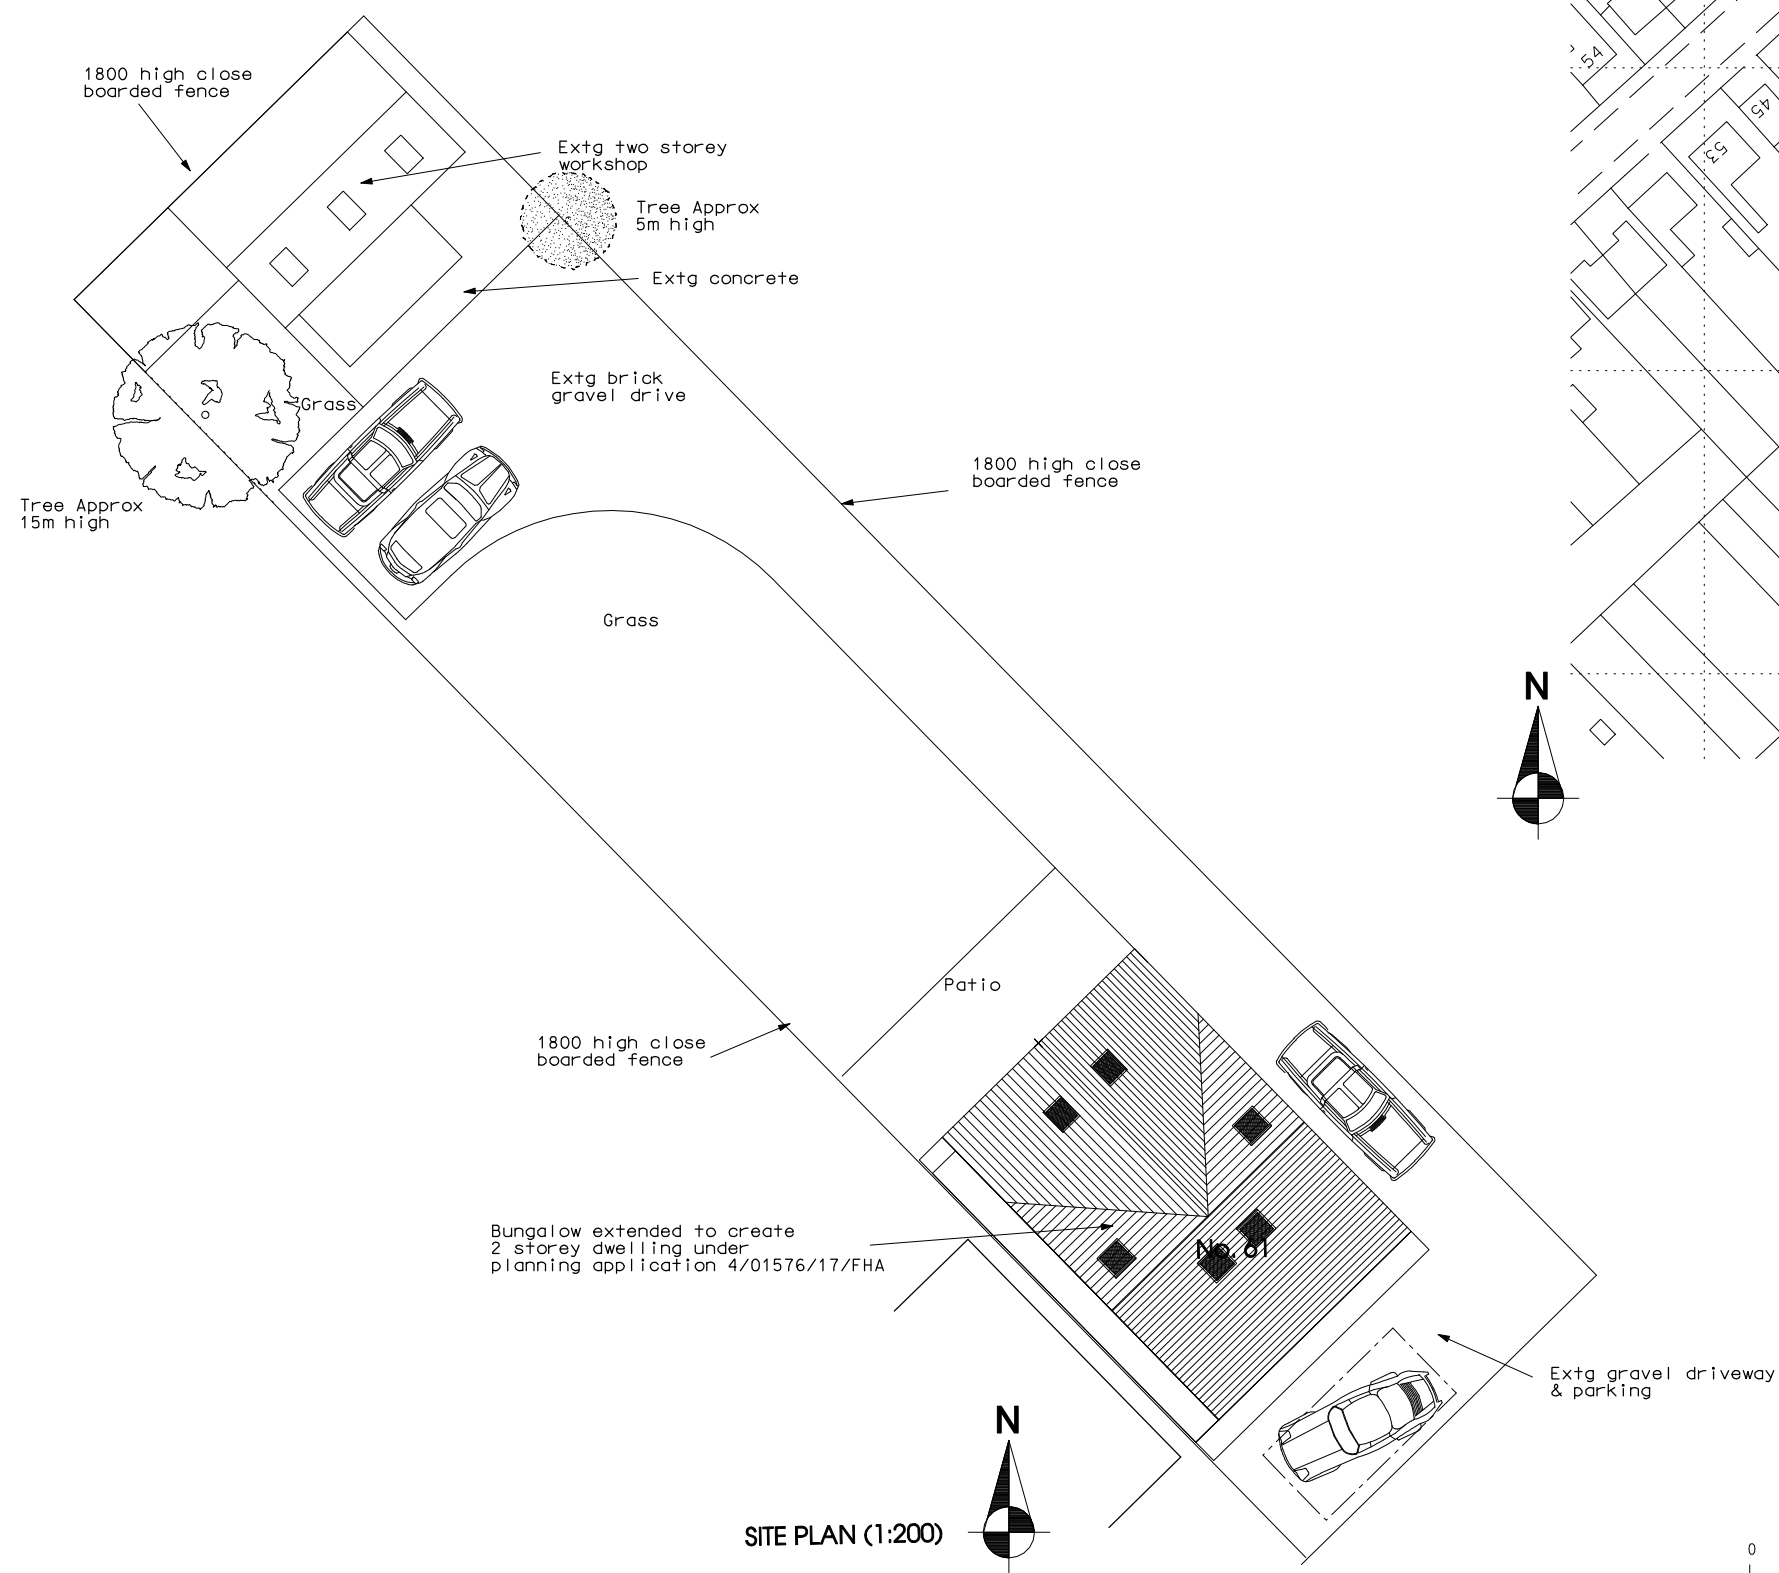


SITE PLAN (1:200)

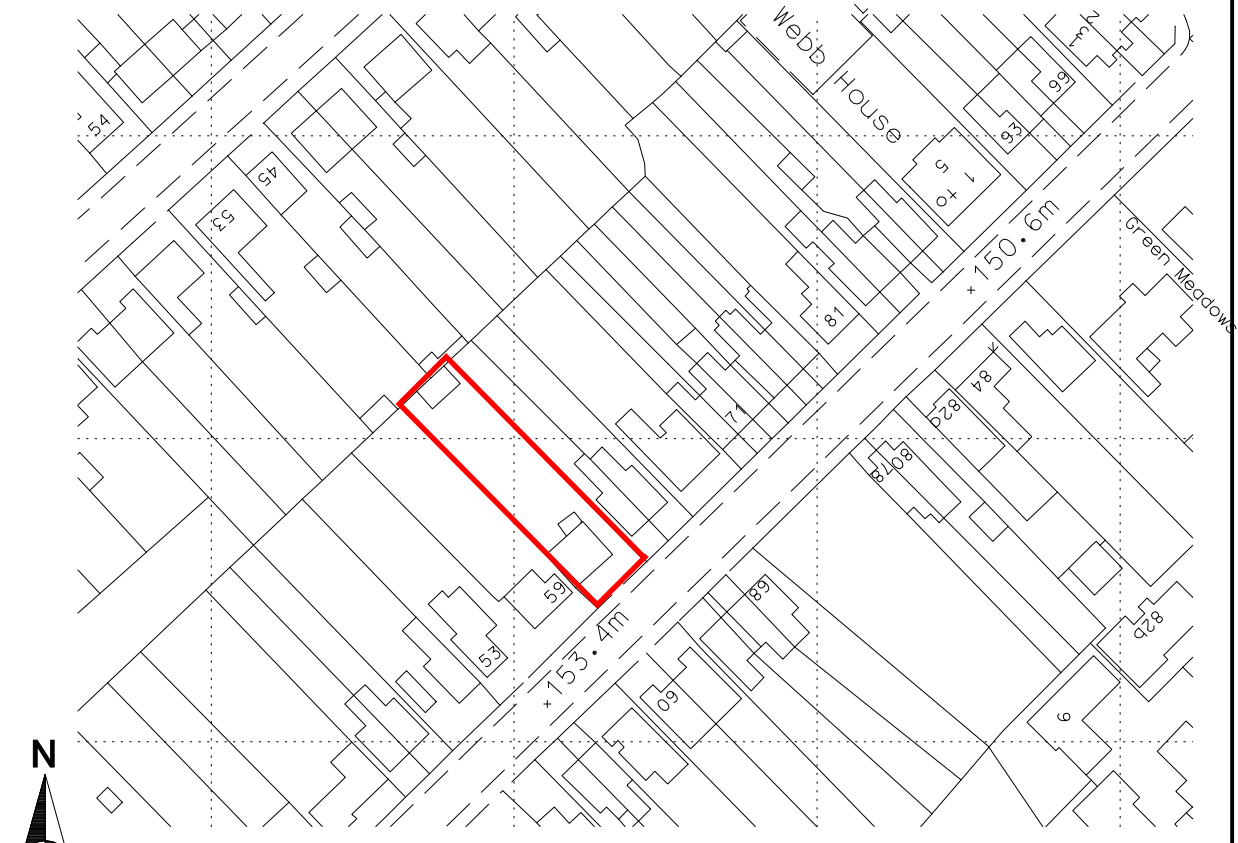

LOCATION PLAN (1:1250)



B 15/09/2020 Amended to planning comments following site visit
 A 19/08/2020 Amended to planning comments following Pre-app advice

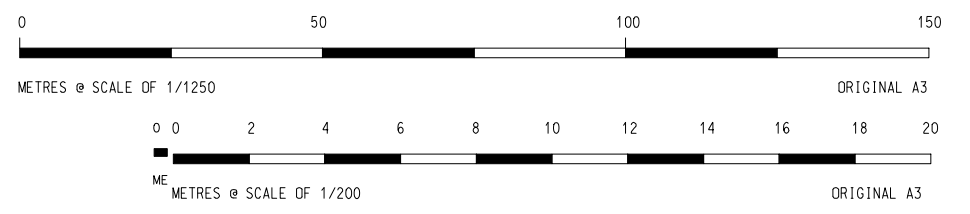

ARCHITECTURAL PLANNING STUDIO 13 Langley Avenue Hemel Hempstead Herts. HP3 9NP 01442 249929 Mob 07968966093	CLIENT M & T Developments ADDRESS 61 Longfield Road Tring Herts	Drawing Title Location & Site Plan	DATE 23/09/19	SCALE Various
	DESCRIPTION Re-cladding, new roof tiling and new velux windows to existing two storey ancillary garden building	JOB No. 1960	Drawing No. PL/001	REV B