



Section AA

0m 1 2
1:50 at A1

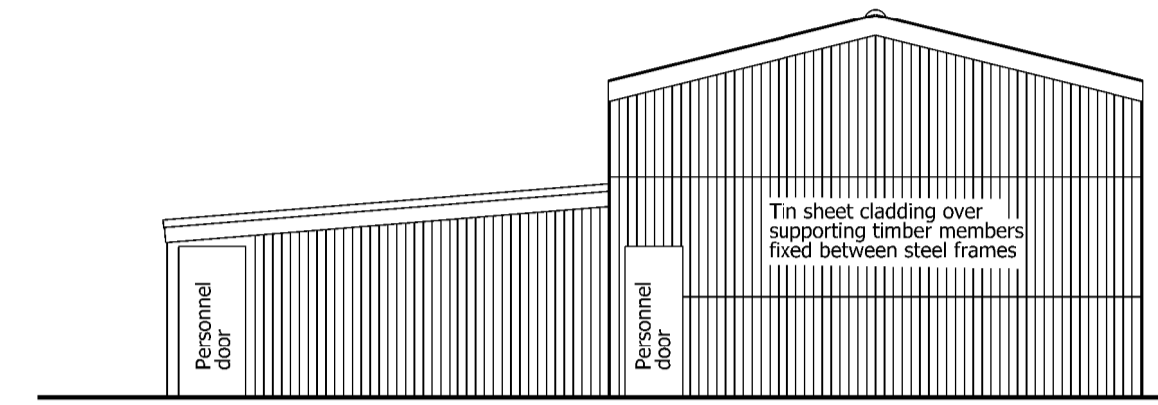


South Elevation


0m 2
1:100 at A1

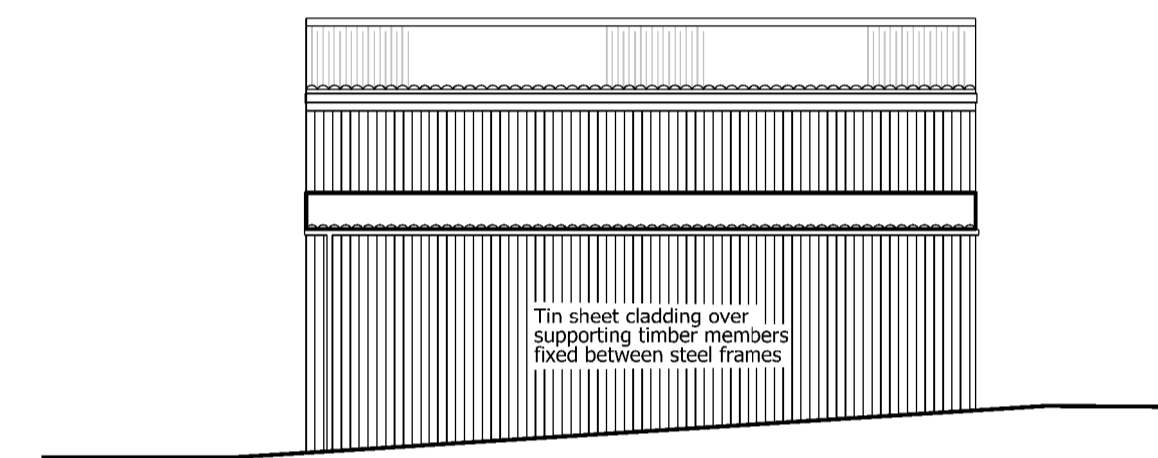


West Elevation

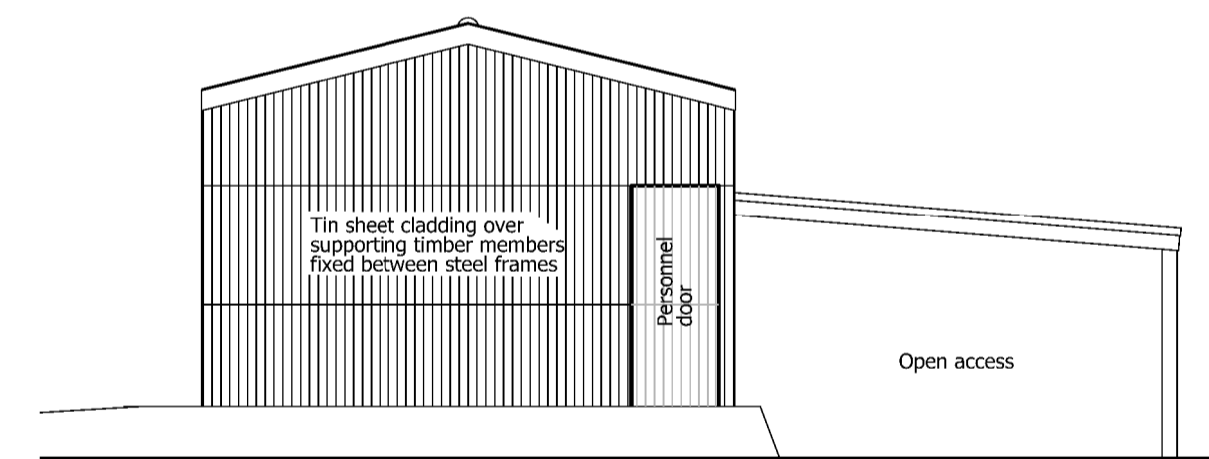

North Elevation

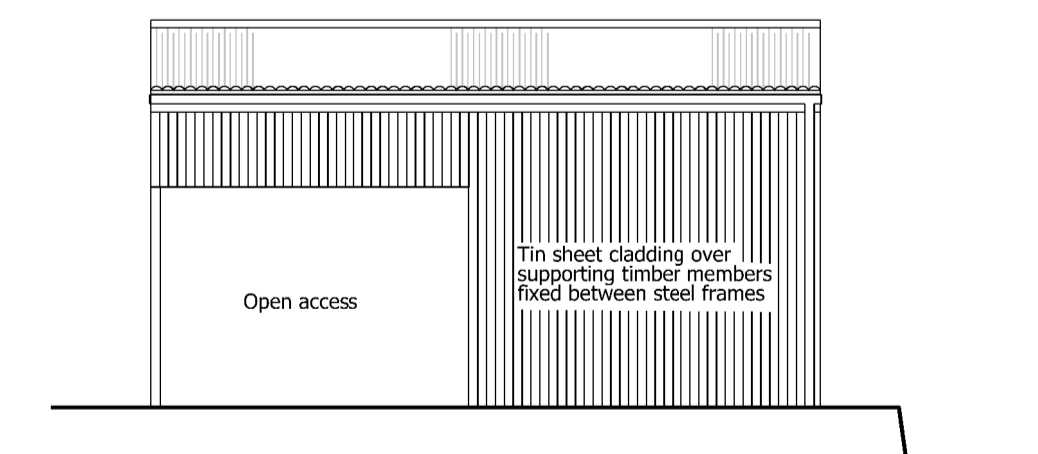


East Elevation

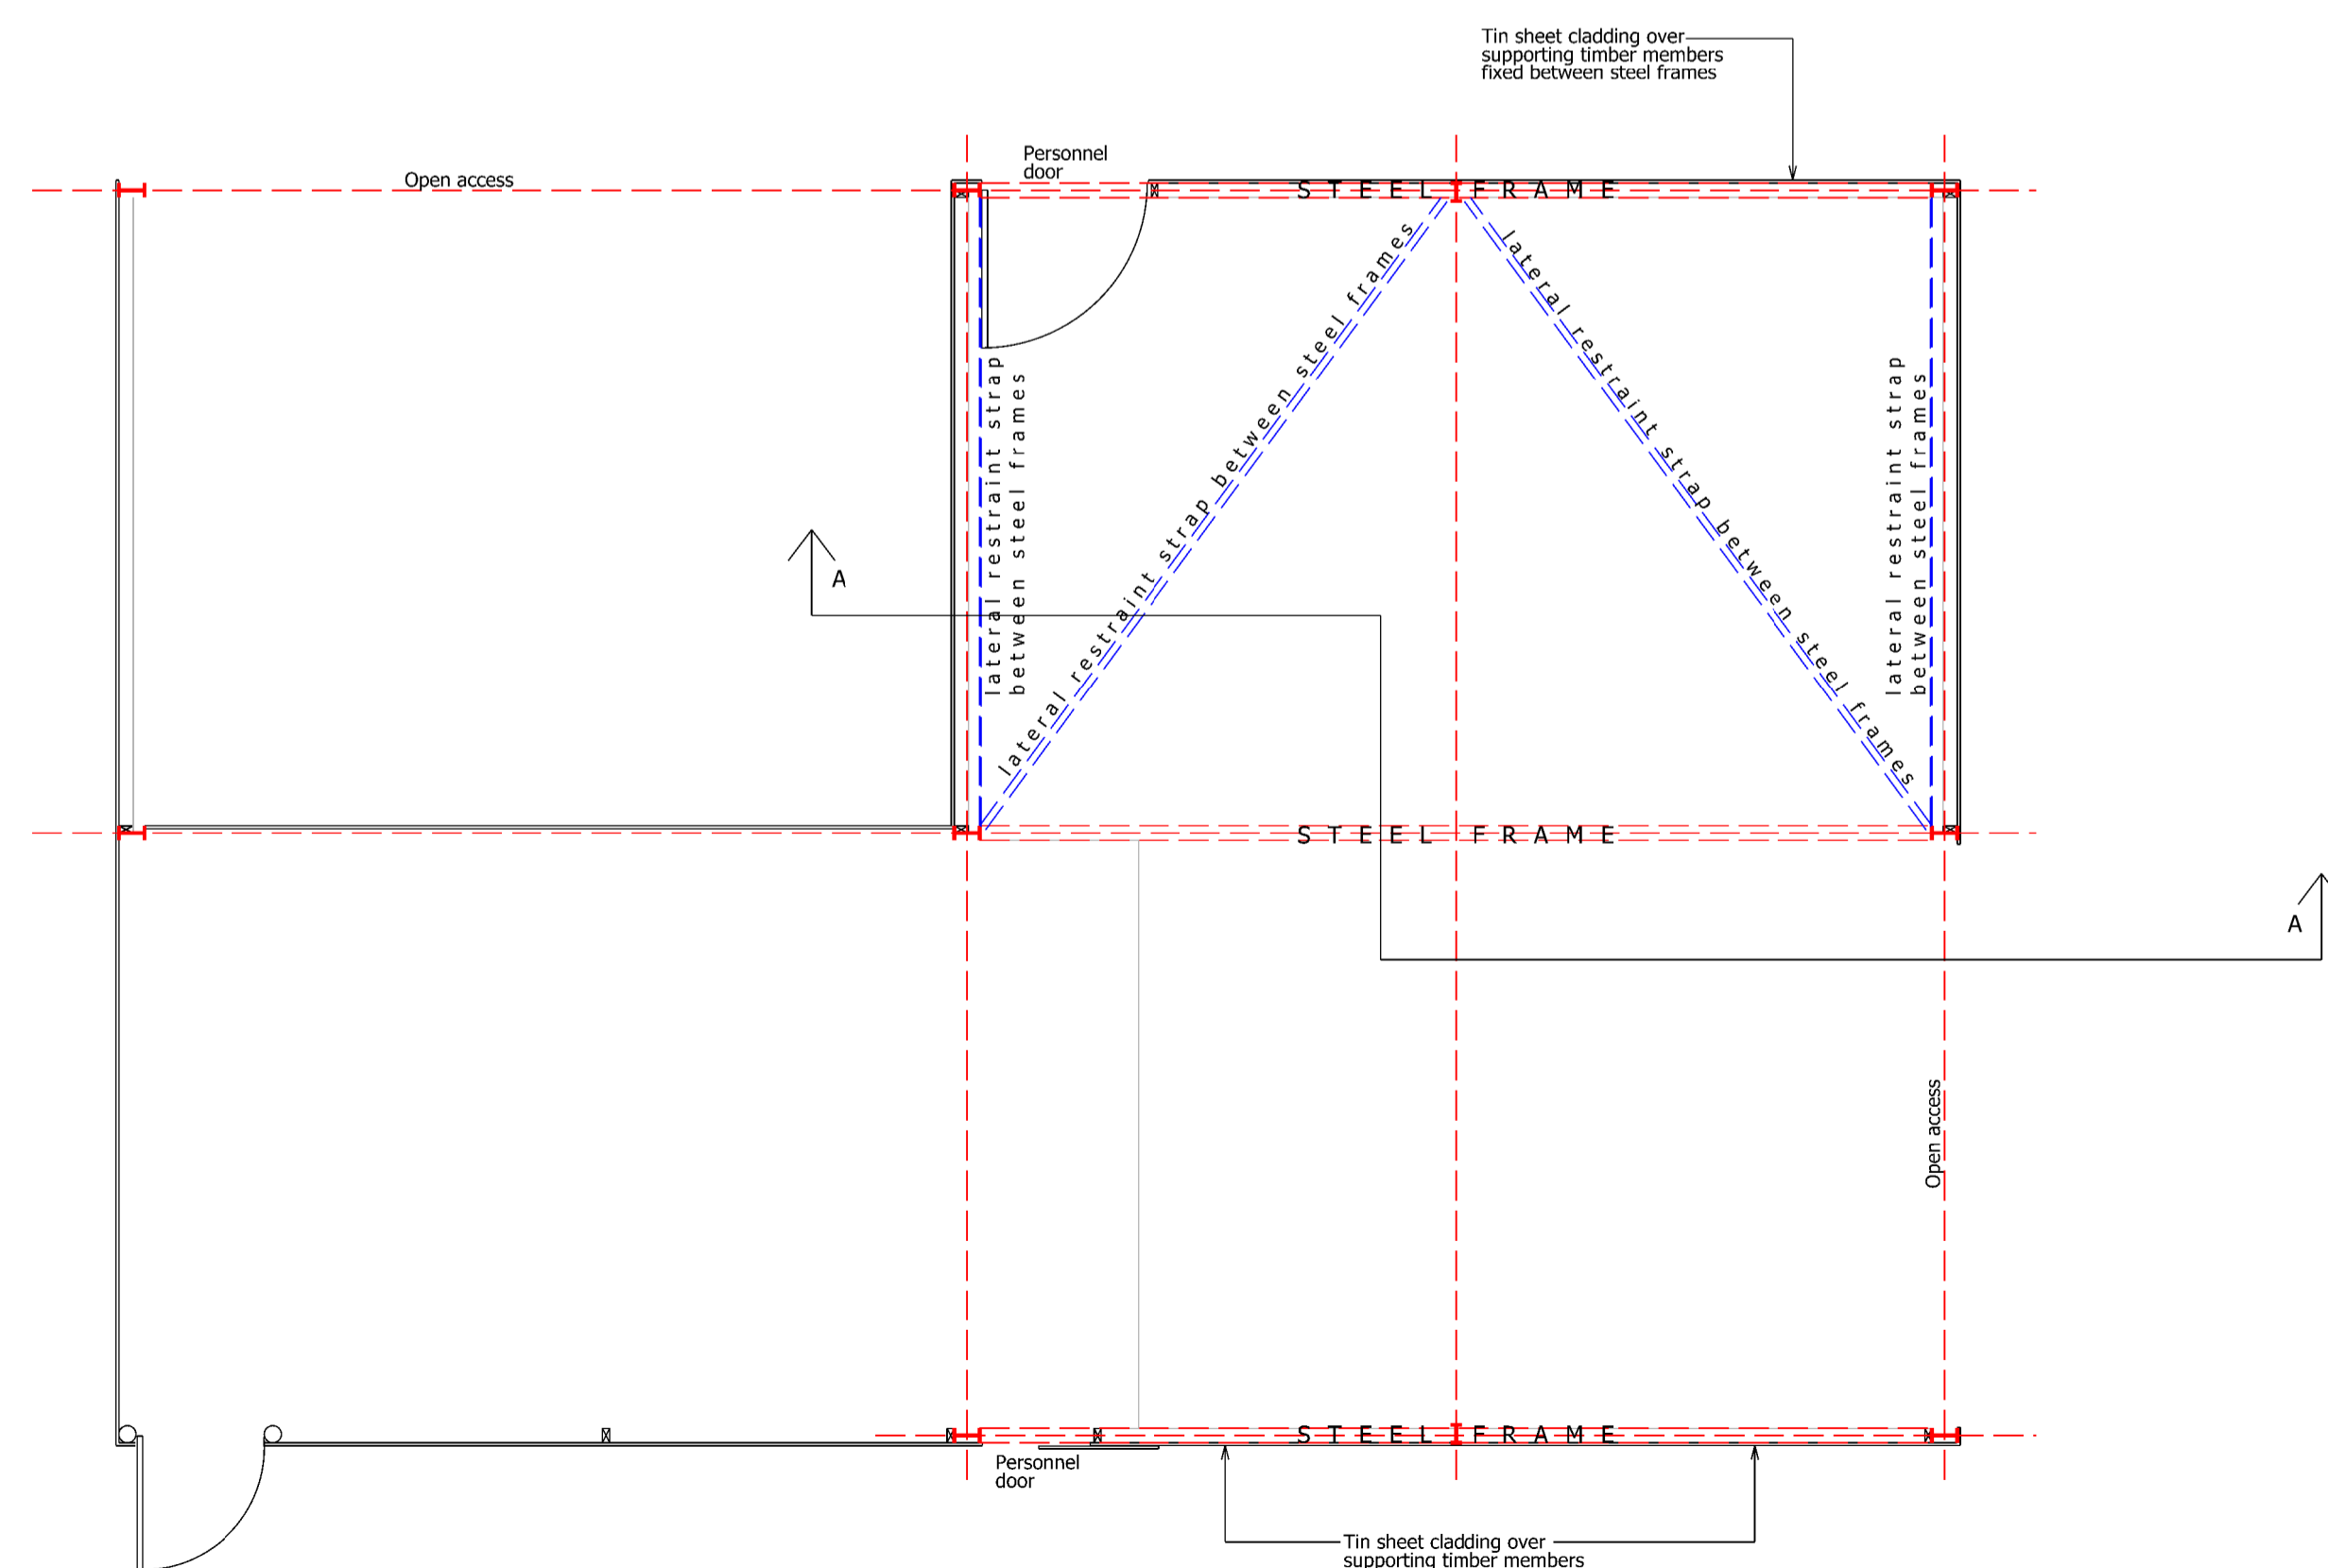

Floor Plan

0m 1 2
1:50 at A1

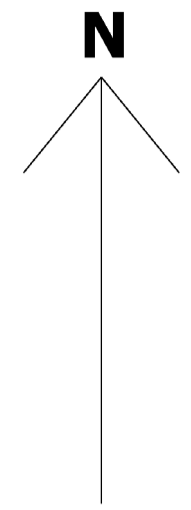

1.5m @ 1:25	3.0m @ 1:50
6.0m @ 1:10	12.0m @ 1:200
30.0m @ 1:500	75.0m @ 1:1250

SCALE BAR

REVISIONS		
Rev	Description	Date

GENERAL NOTES

This drawing has been prepared for the sole purpose of obtaining Planning Permission and Building Regulation approval ONLY. All structural work to be calculated by a structural engineer prior to construction. Any work undertaken prior to full Planning Permission and Building Control approval is at the builders own risk. R A Rowe & Co will not be held responsible for any problems arising. This drawing is the copyright of R A Rowe & Co and any reproduction in whole or part is strictly forbidden.

For construction purposes all dimensions must be checked on site and not scaled from this drawing

First floor
Bude TIC
The Crescent
Bude
EX23 8LE
01288 352 121
Info@rarowe.co.uk

RA ROWE
ARCHITECTURAL DESIGN

CIAT
CHARTERED PRACTICE

cabe
chartered association of building engineers

CLIENT

Mr + Mrs Priest
Windy Cross Farm
Thornbury
EX22 7BZ

PROJECT			
Proposed dwelling in connection with retention of existing Farmhouse			
DATE	Aug 2020	Drawn	G.W.S
SCALE	As noted	Dwg no	Pre/20.P05
STAGE	Pre-app	Rev	

Shed for Class Q