
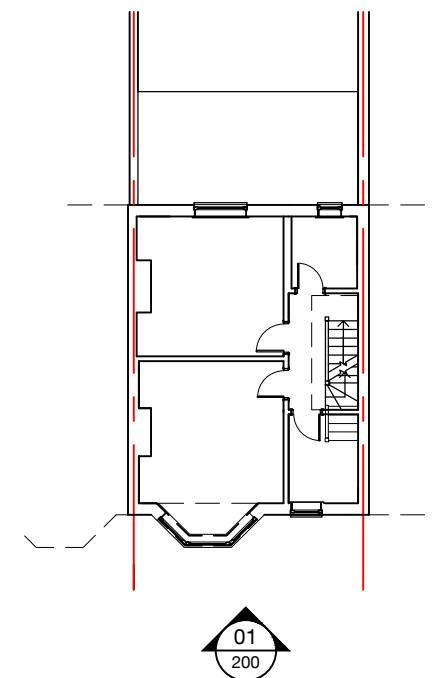


1. Do not scale from drawing.
2. The author of this drawing will not be responsible for any dimensions obtained by measuring/scaling from this drawing and no reliance may be placed on such dimensions. If no dimension is given it is the responsibility of the recipient to ascertain the dimension specifically from the author or by site dimension.
3. Report all drawing errors, omissions and discrepancies to the architect.

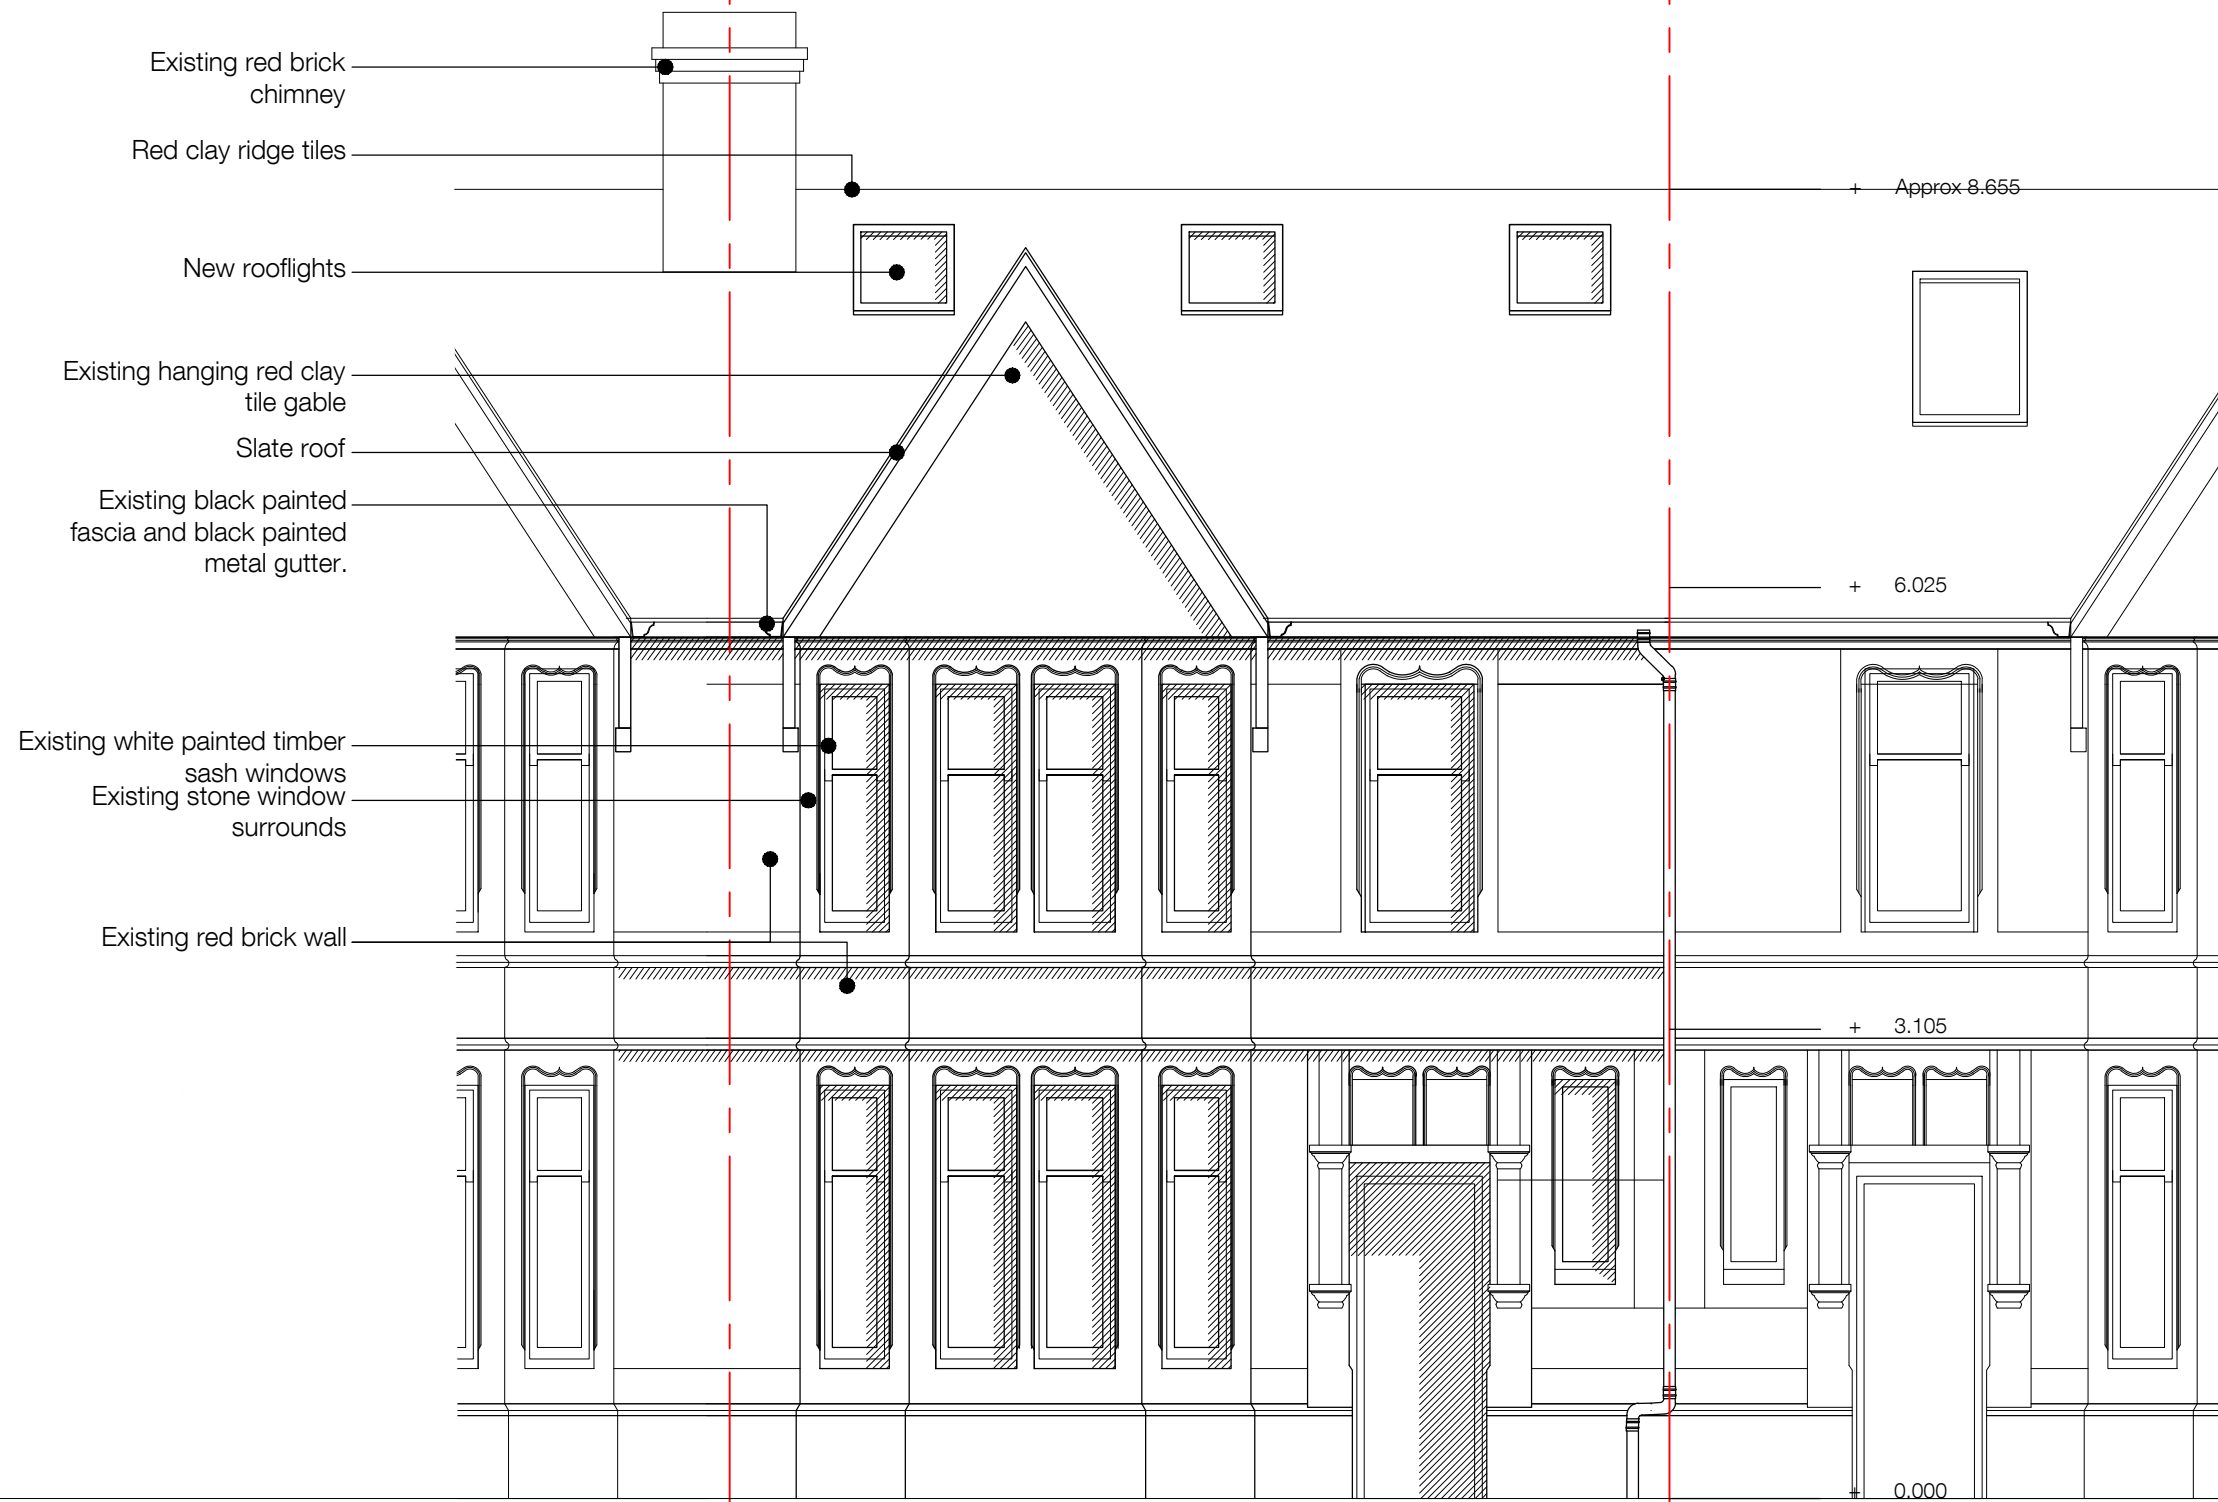

Existing white painted timber sash windows
Existing stone window surrounds
Existing red brick wall

Existing red brick chimney
Red clay ridge tiles
New rooflights
Existing hanging red clay tile gable
Slate roof
Existing black painted fascia and black painted metal gutter.



+ Approx 8.655

+ 6.025

+ 3.105

0.000

01 Proposed front elevation 1:50

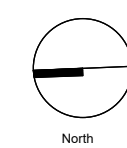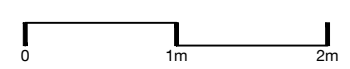

REV	DATE	NOTES
PLANNING		
job title 23 Victoria Park Road East		
drawing title / location Front elevation as proposed		
scale 1:50@A3	status APPROVAL	
project 21001	drawing no P200	revision -