




EXISTING FRONT ELEVATION

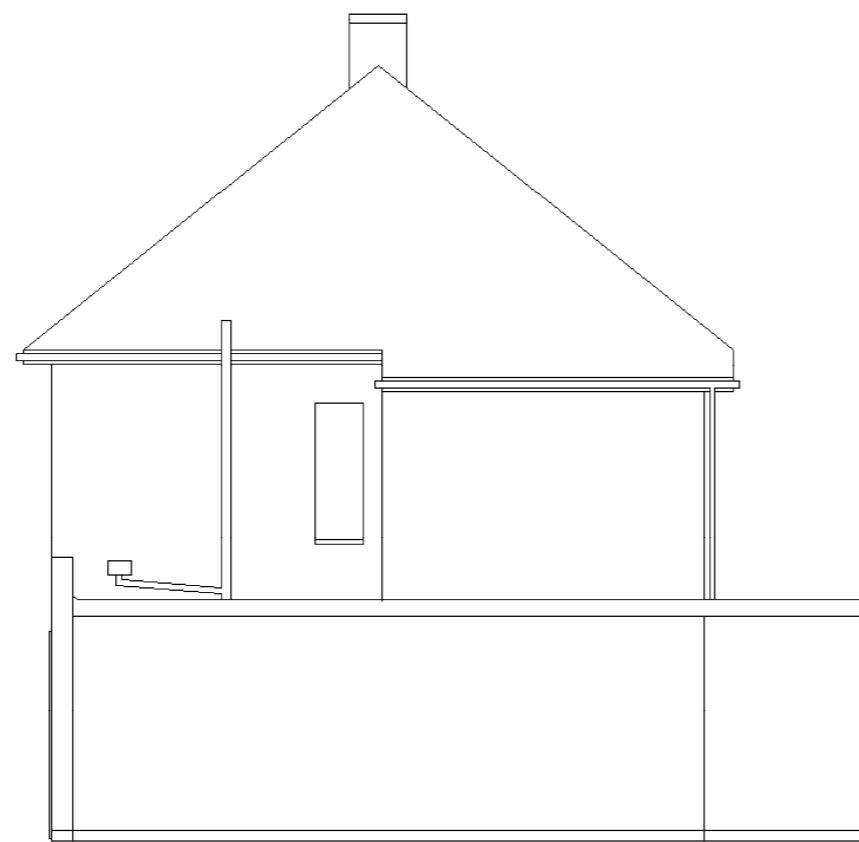


EXISTING SIDE ELEVATION

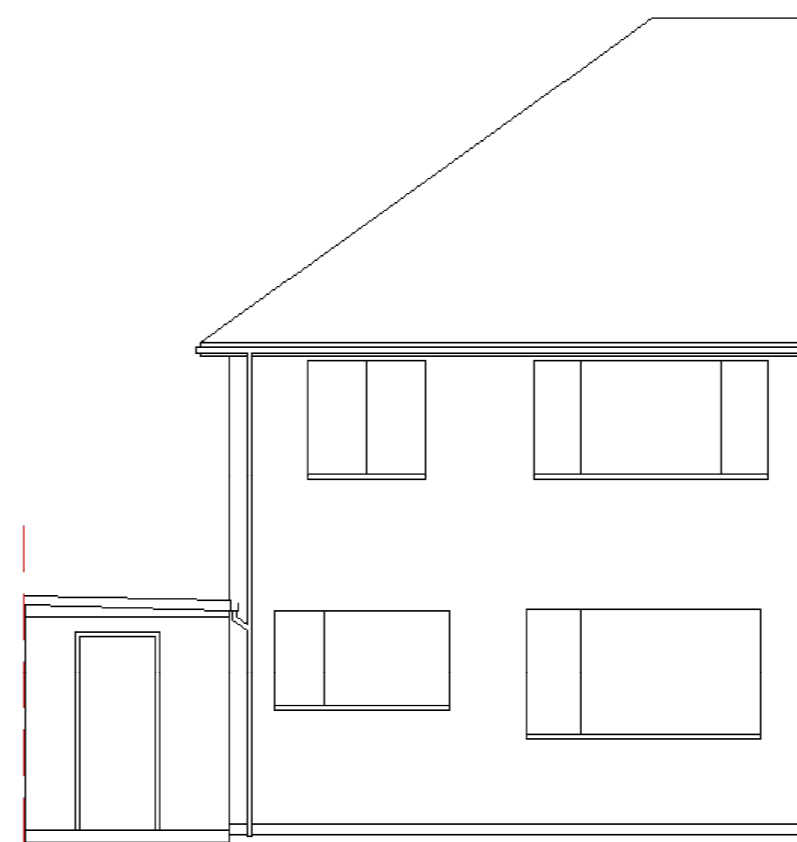


EXISTING REAR ELEVATION

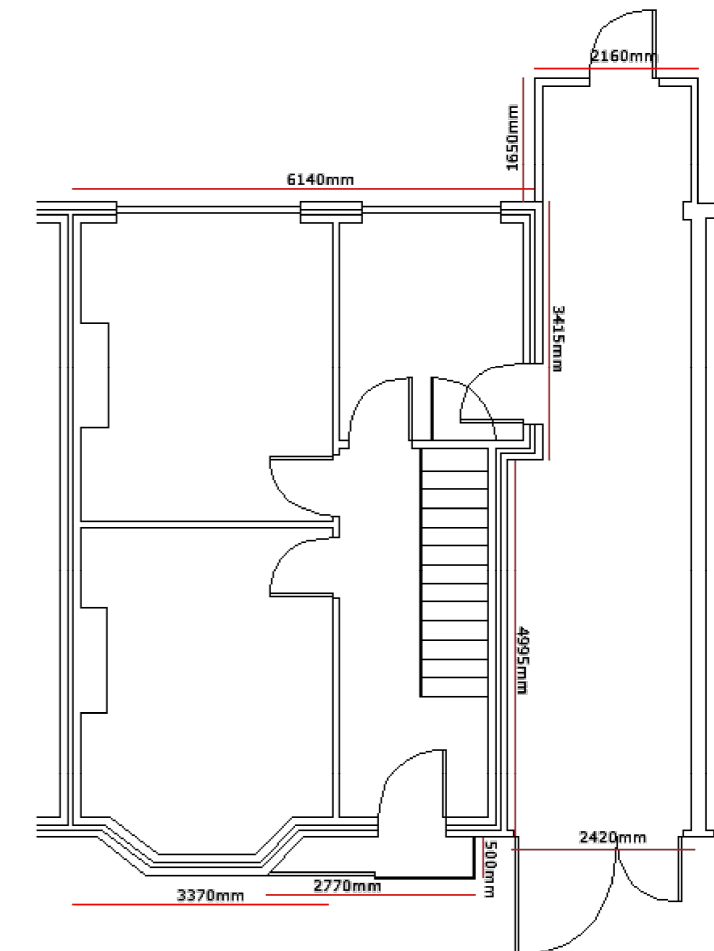


EXISTING GROUND FLOOR PLAN

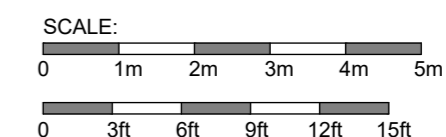


PROPOSED FRONT ELEVATION

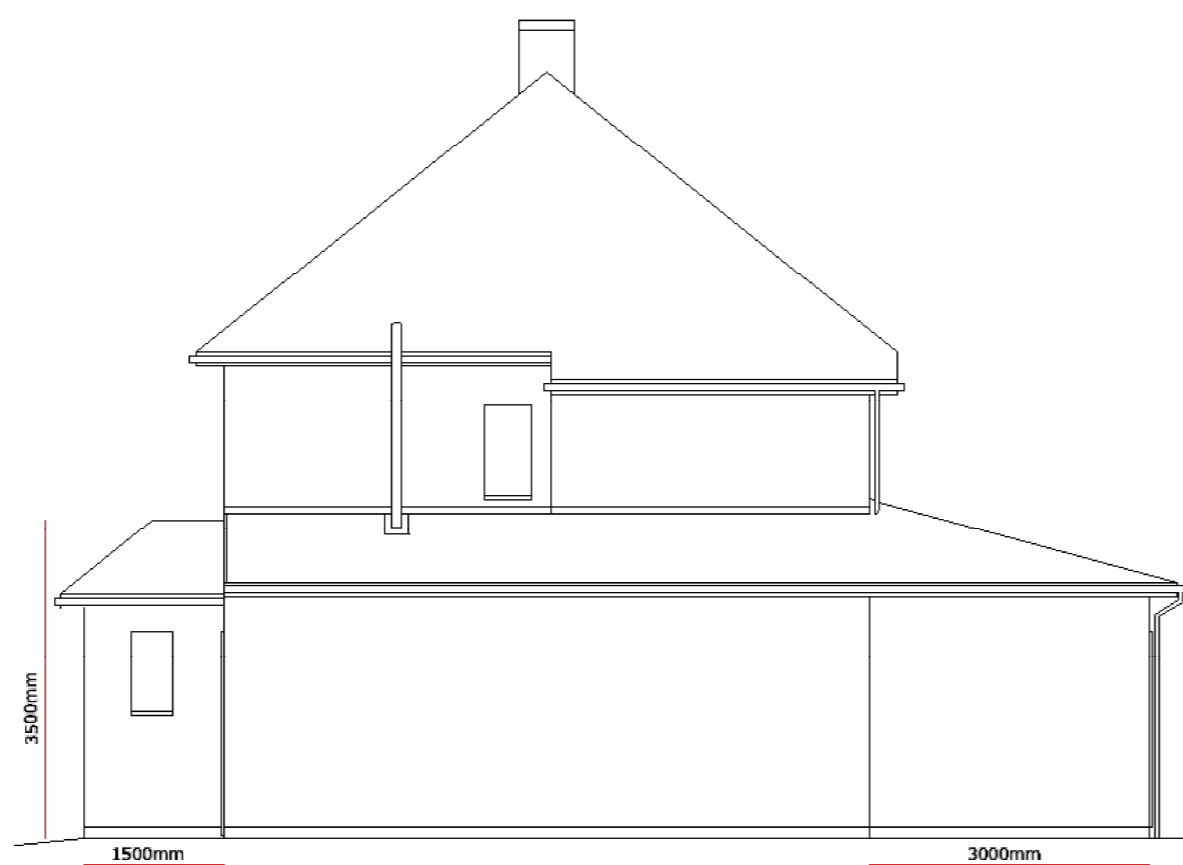

PROPOSED SIDE ELEVATION

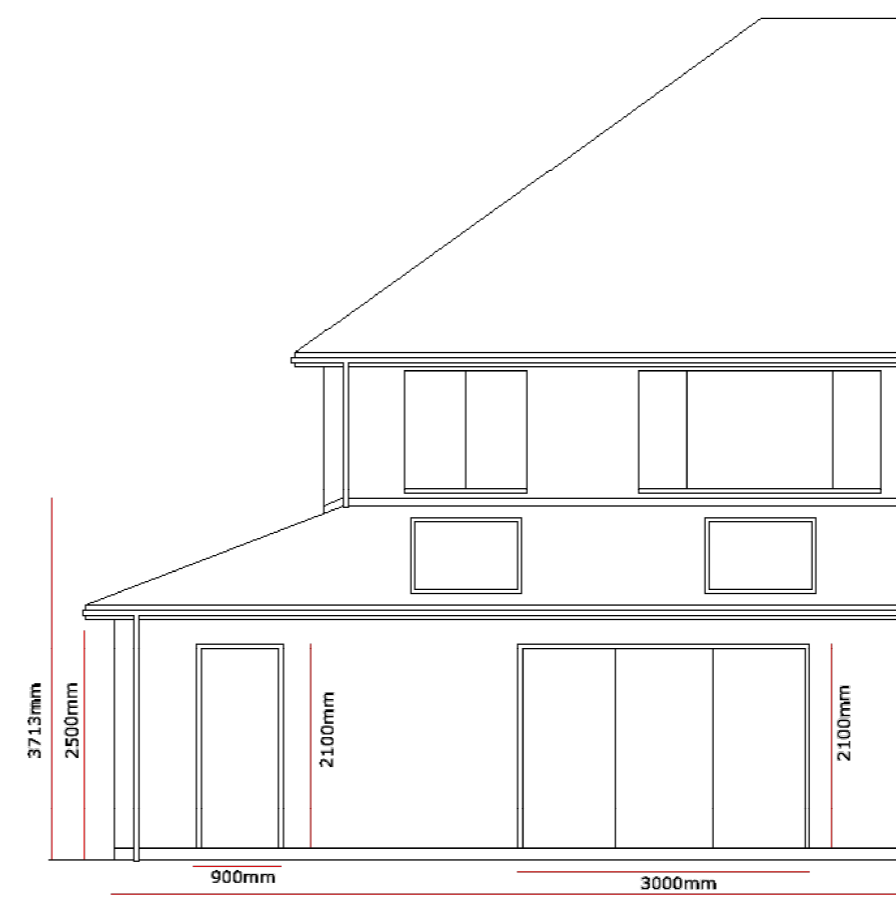


PROPOSED REAR ELEVATION

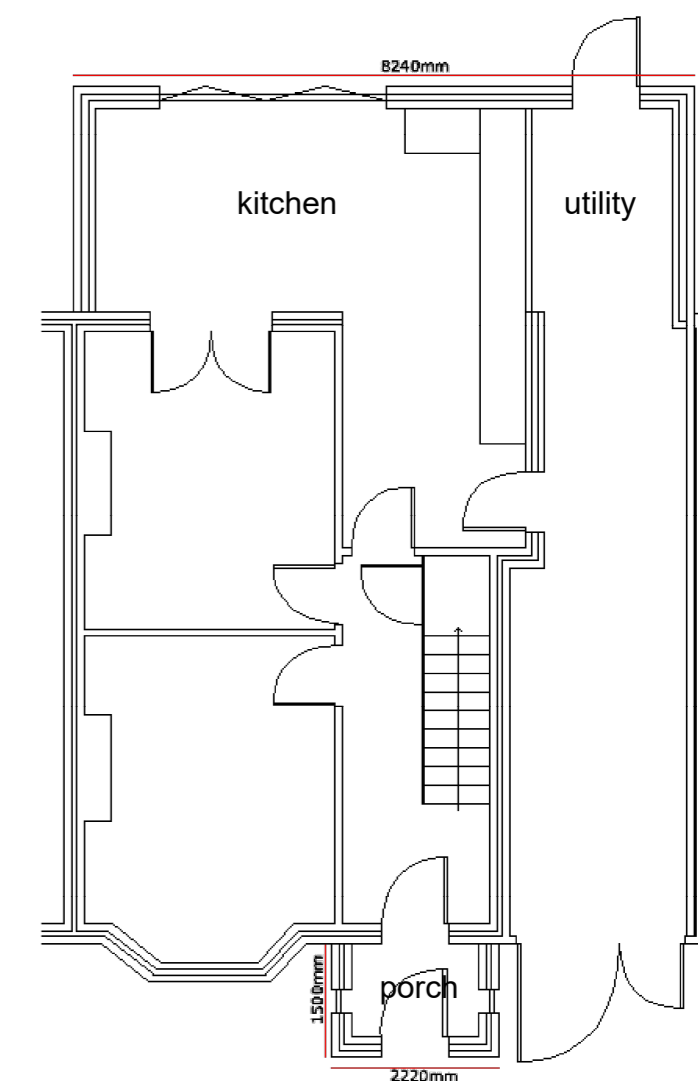

PROPOSED GROUND FLOOR PLAN



LOCATION PLAN SCALE: 1:1250

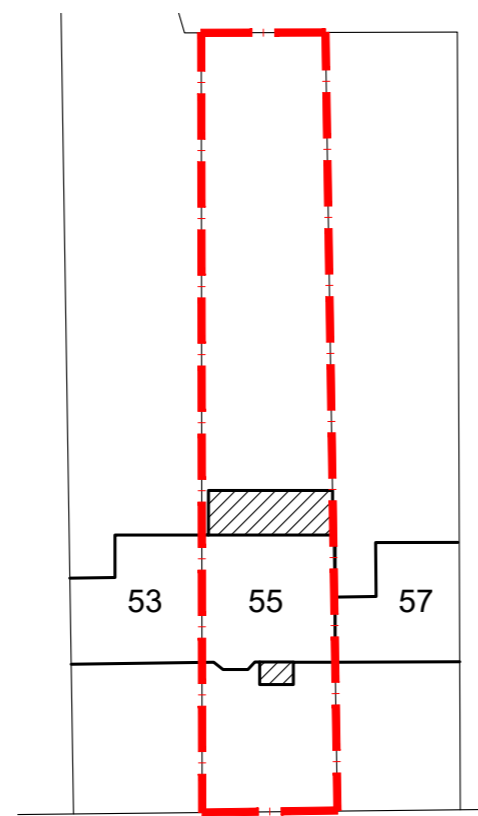

BLOCK PLAN SCALE: 1:500

PLANNING

PROJECT Kitchen Extension & Porch 55 Coniston Rd	TITLE Existing & Proposed Floor Plans and Elevations	REV DATE DESCRIPTION
CLIENT Mr J O'Connor	DRAWN	CHECKED
DRAWING No. 01-21-PL01 REVISION	DATE 04.21	SCALE 1:100/1:1250/1:500

The contractor is to check and verify all existing structure and site dimensions, levels and sewer invert levels at connection points and all discrepancies must be reported to the client before work commences. The drawing must be read in conjunction with and checked against all relevant structural or other specialist drawings provided.