


Ground Floor Plan
1:50

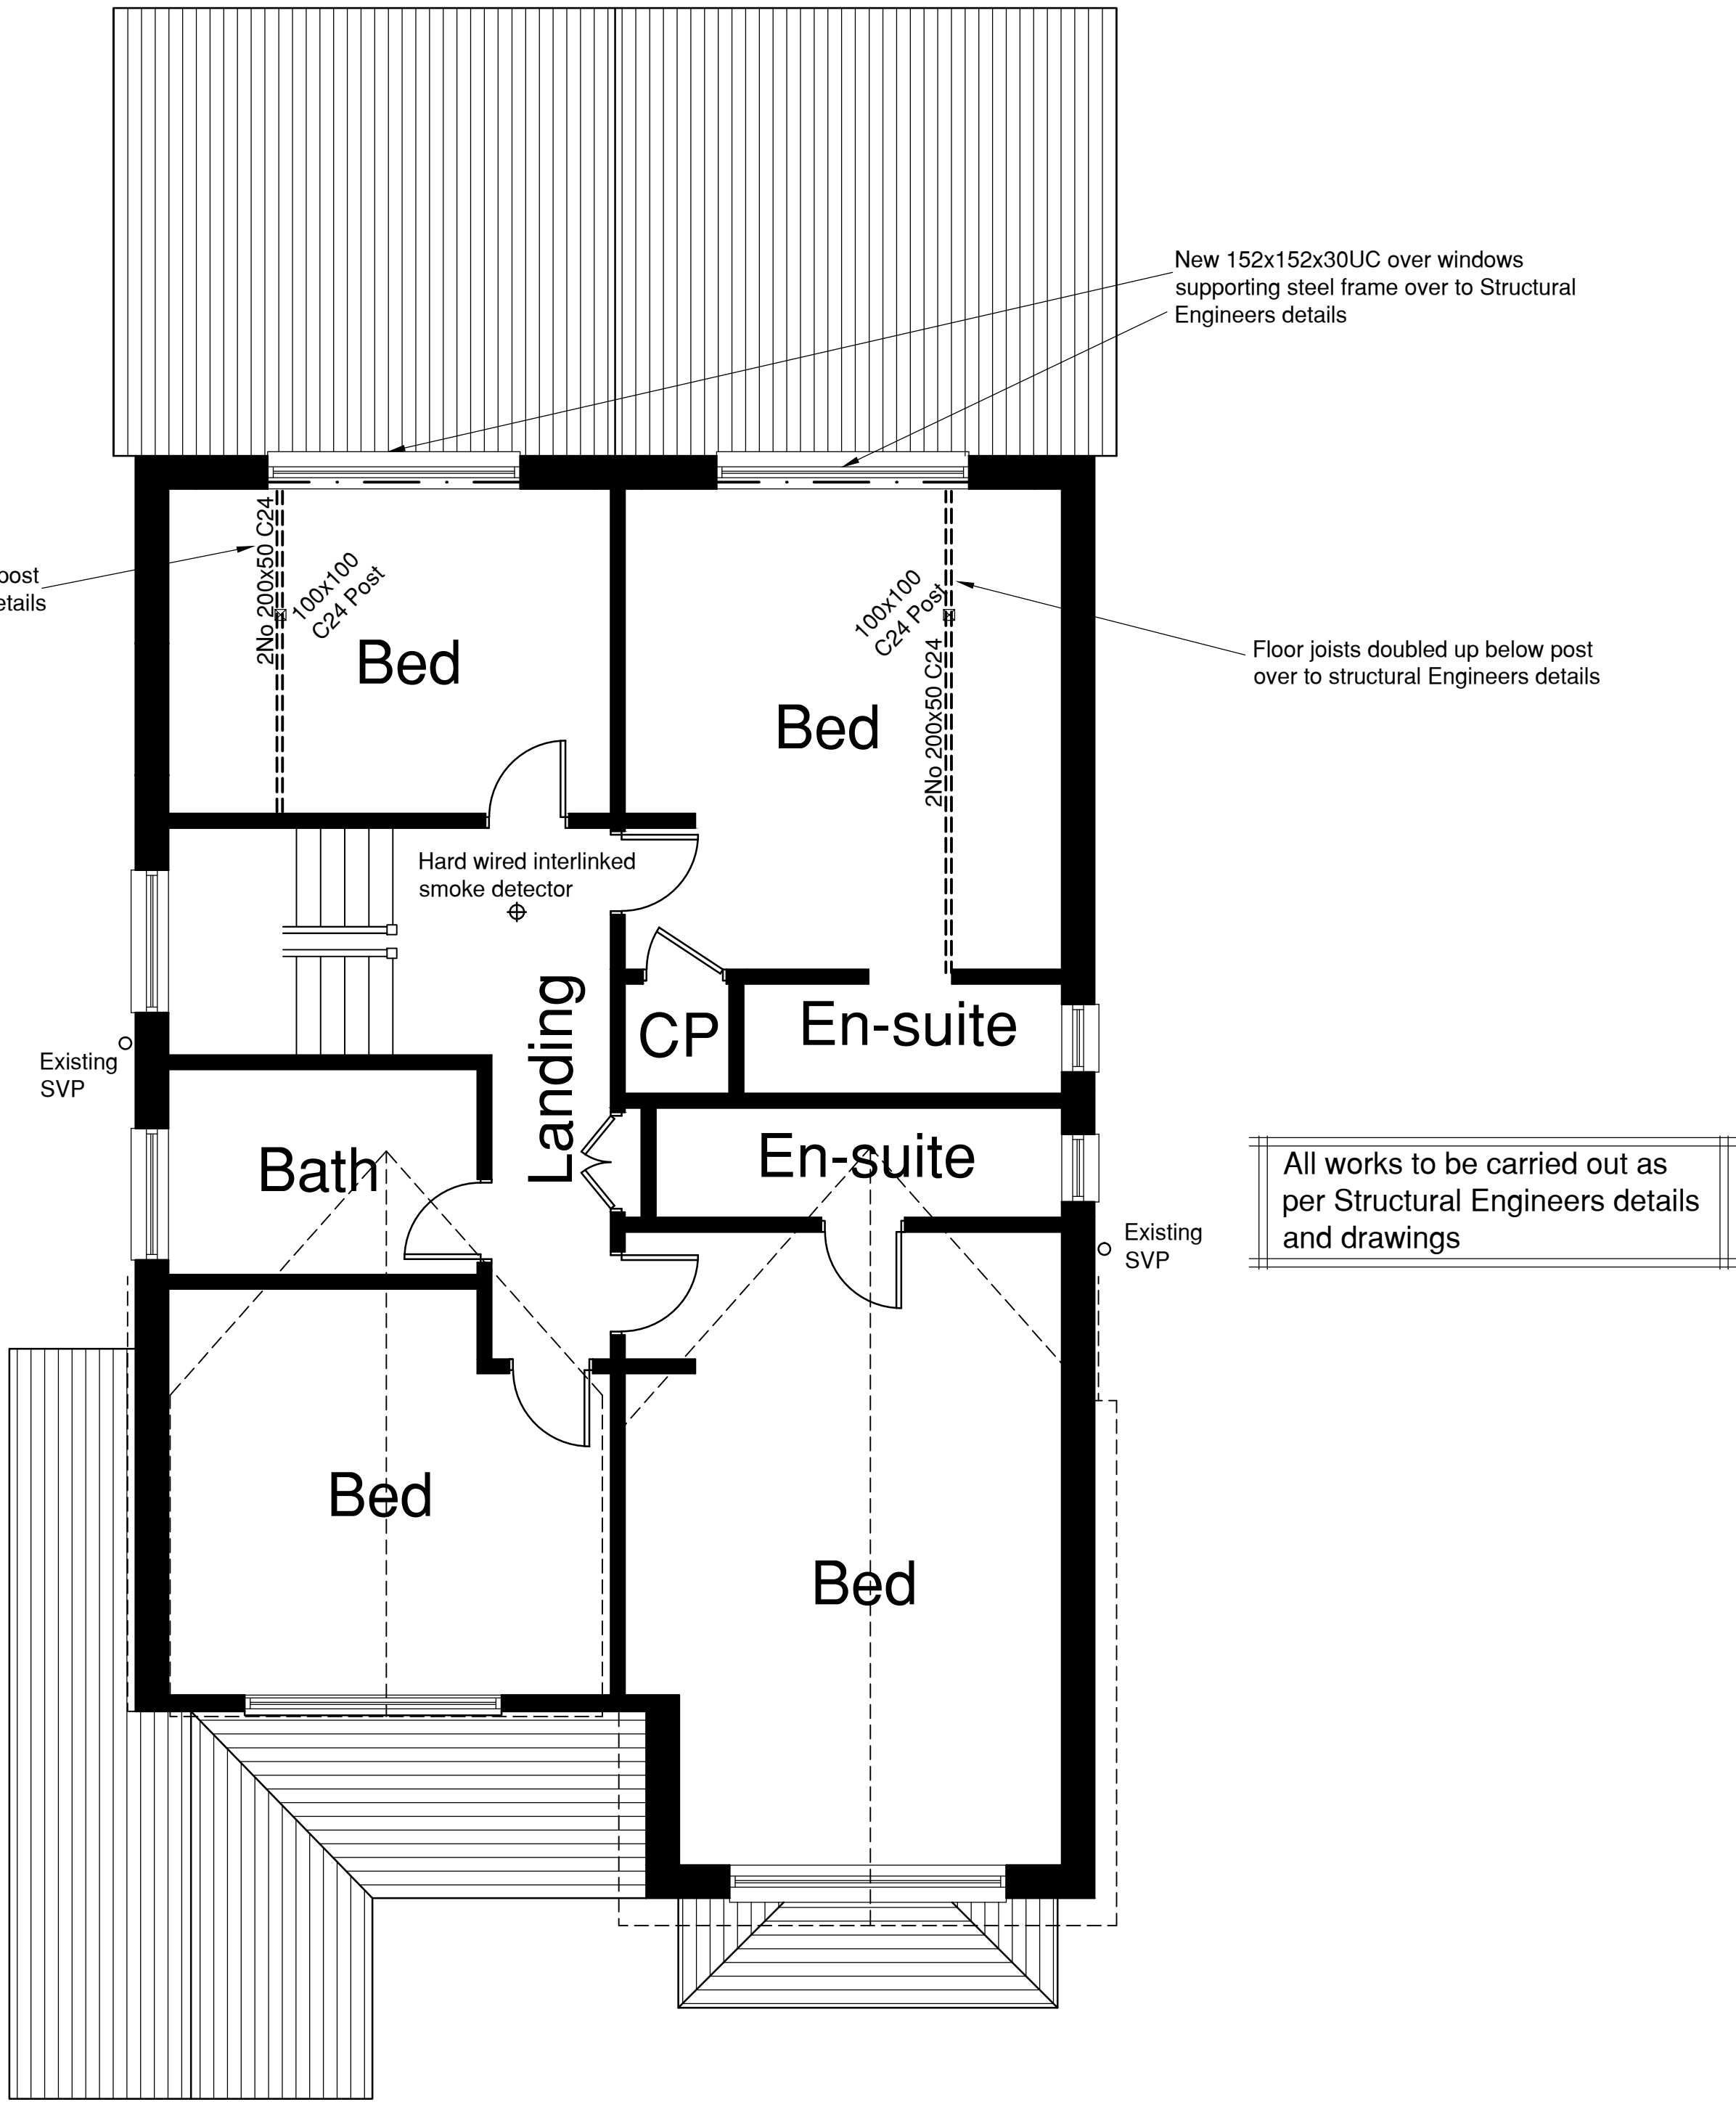


First Floor Plan
1:50

Foundations to be installed as per Structural Engineers details

All dimensions to be checked on site prior to work commencing

Layout of drain runs and invert levels to be ascertained on site prior to work commencing

See Structural Engineers details for all steelwork information and padstones

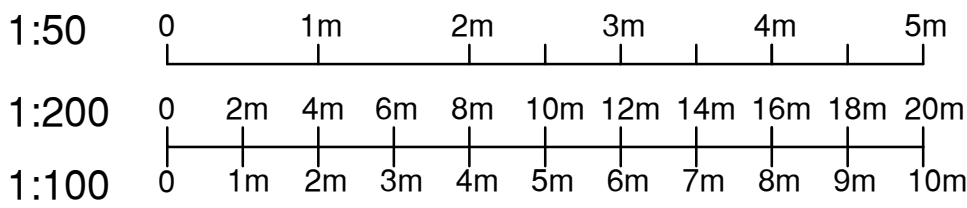

Drawing title	PROPOSED REAR GABLE TO EXISTING LOFT ROOM PLUS ADDITION OF BAY WINDOW		
Project	251A NOAK HILL ROAD BILLERICAY ESSEX CM12 9UN		
Client	Scale	Drawing Number	Revision
MR & MRS REEVES	As shown	REVO/4401	
Revo Design Limited, 118 Western Road Billericay Essex CM12 9UH Tel: 01277 650669 E mail trevor@revold.co.uk			

Revo

Revo