



*All openings for egress windows to be coordinated and elevations agreed

15 Ground Floor Plan
1 : 50

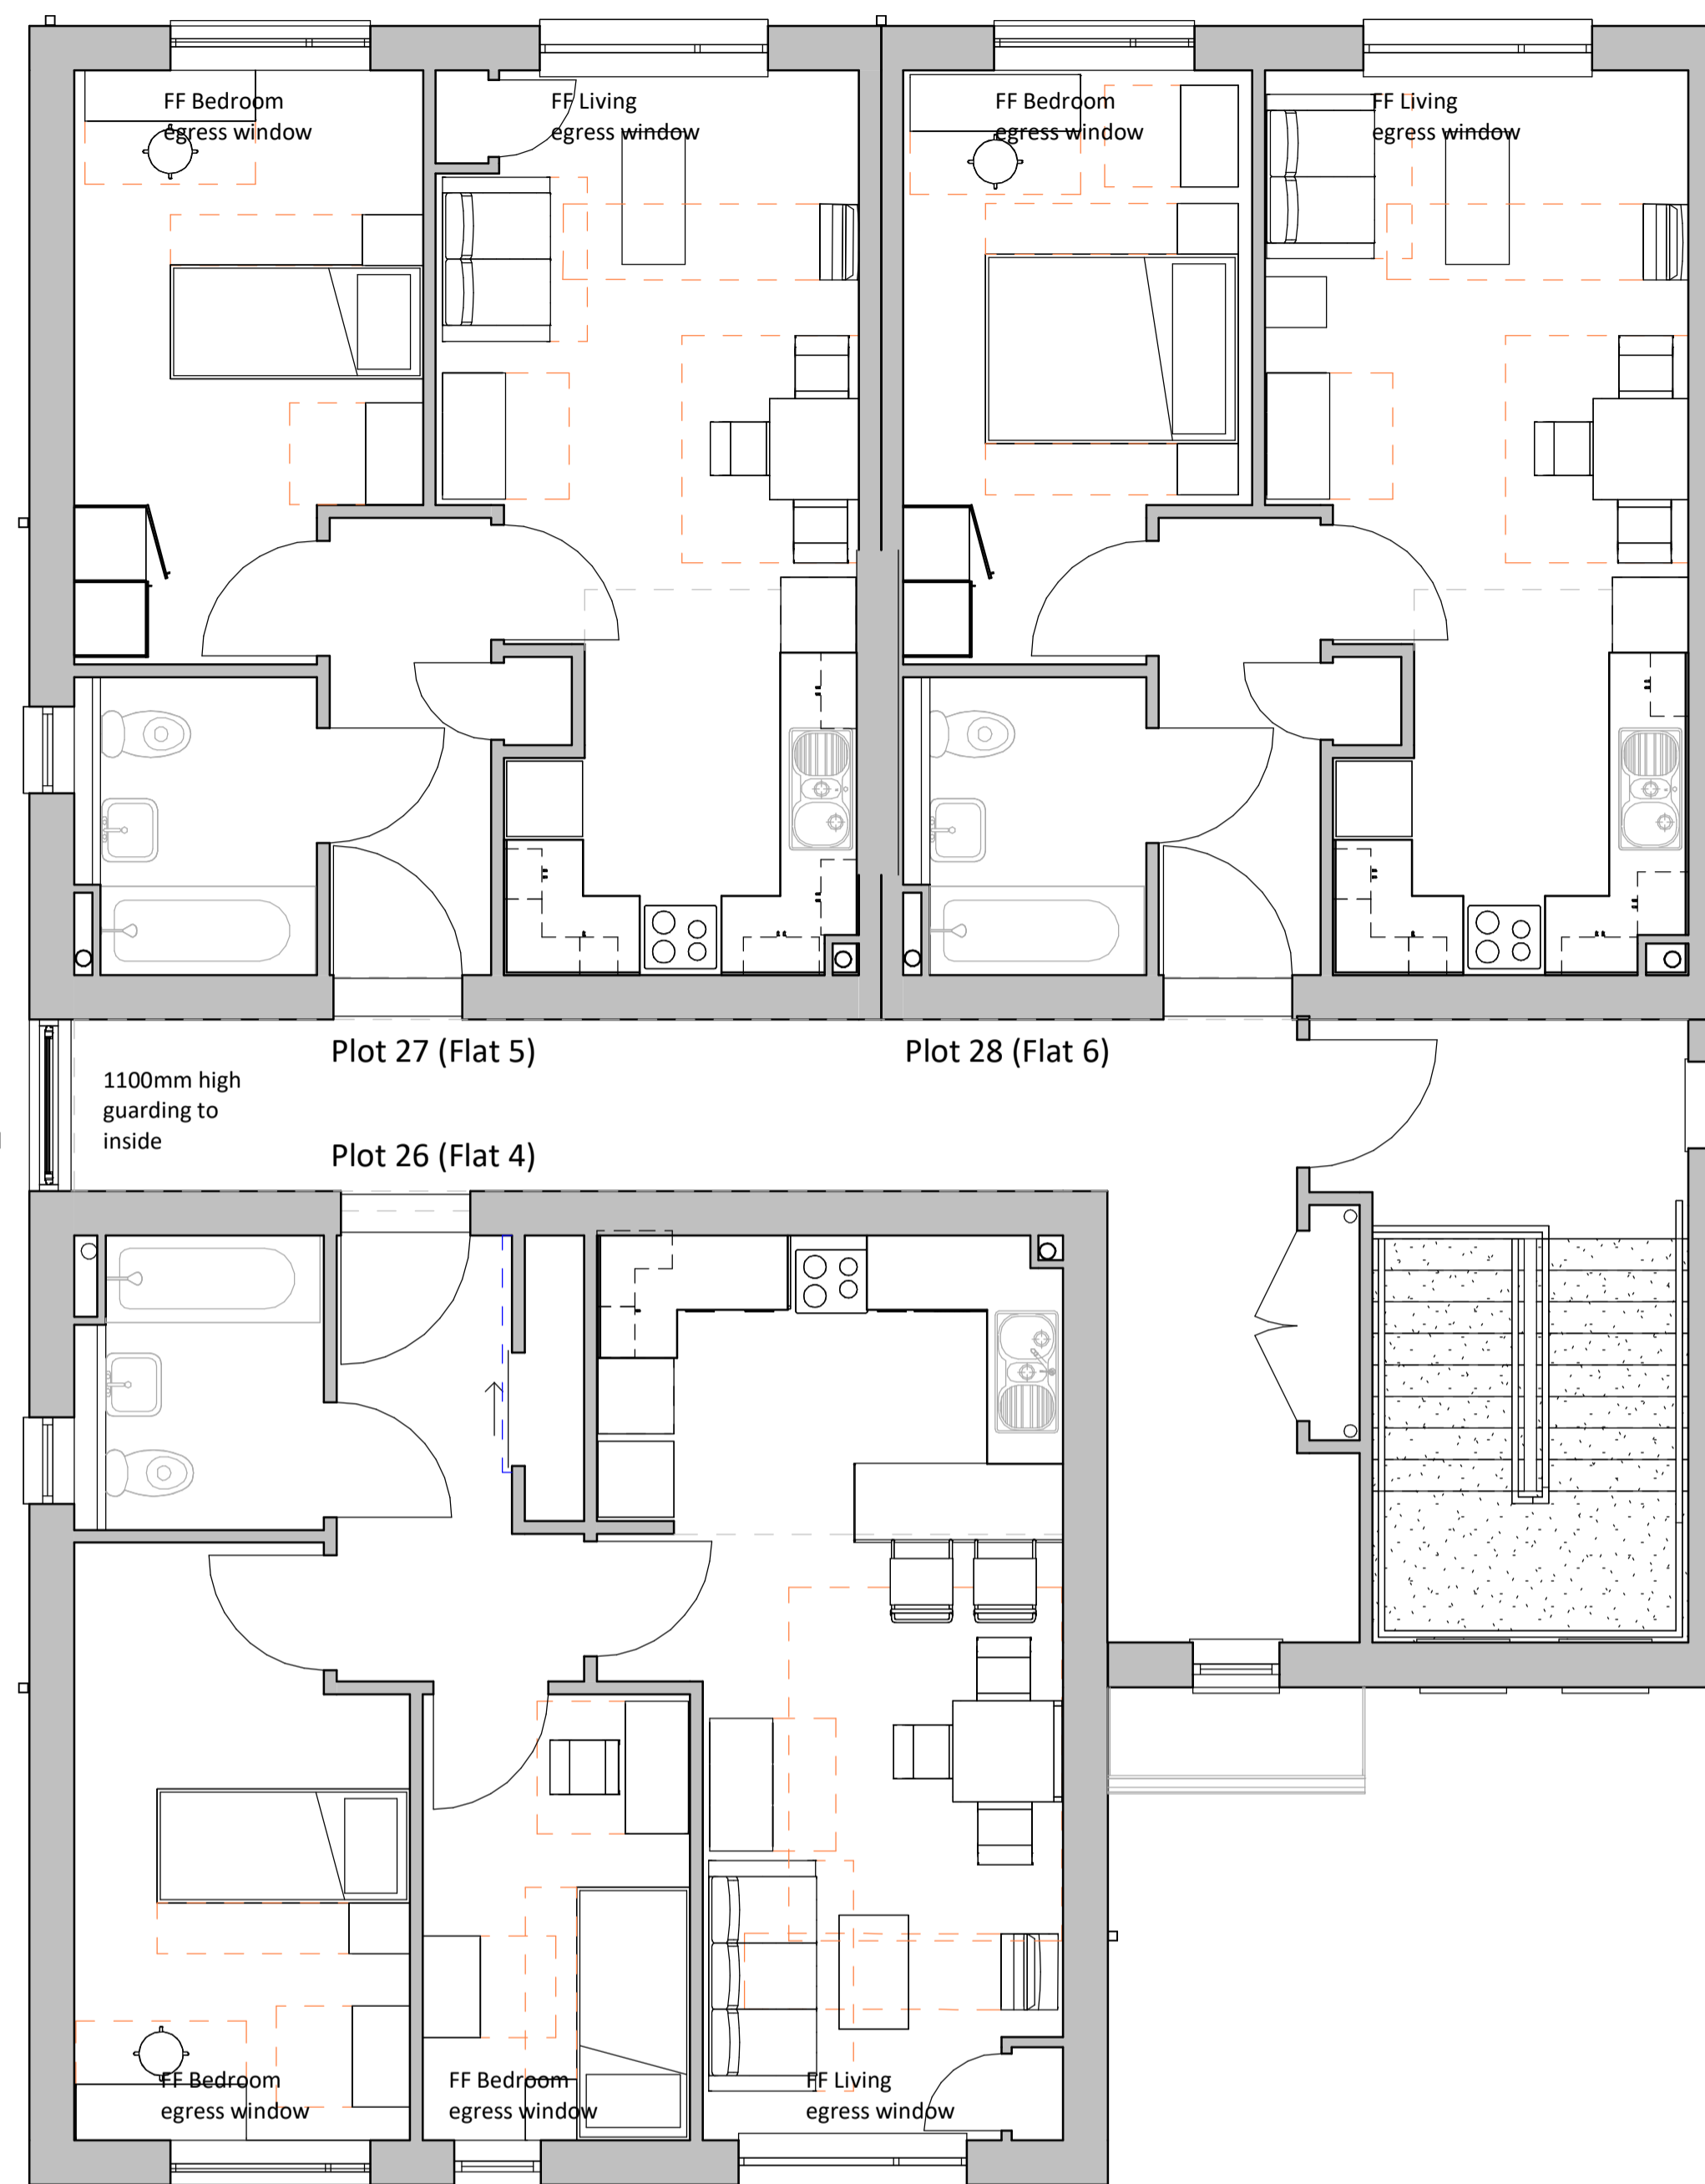

*All openings for egress windows to be coordinated and elevations agreed

16 First Floor Plan
1 : 50

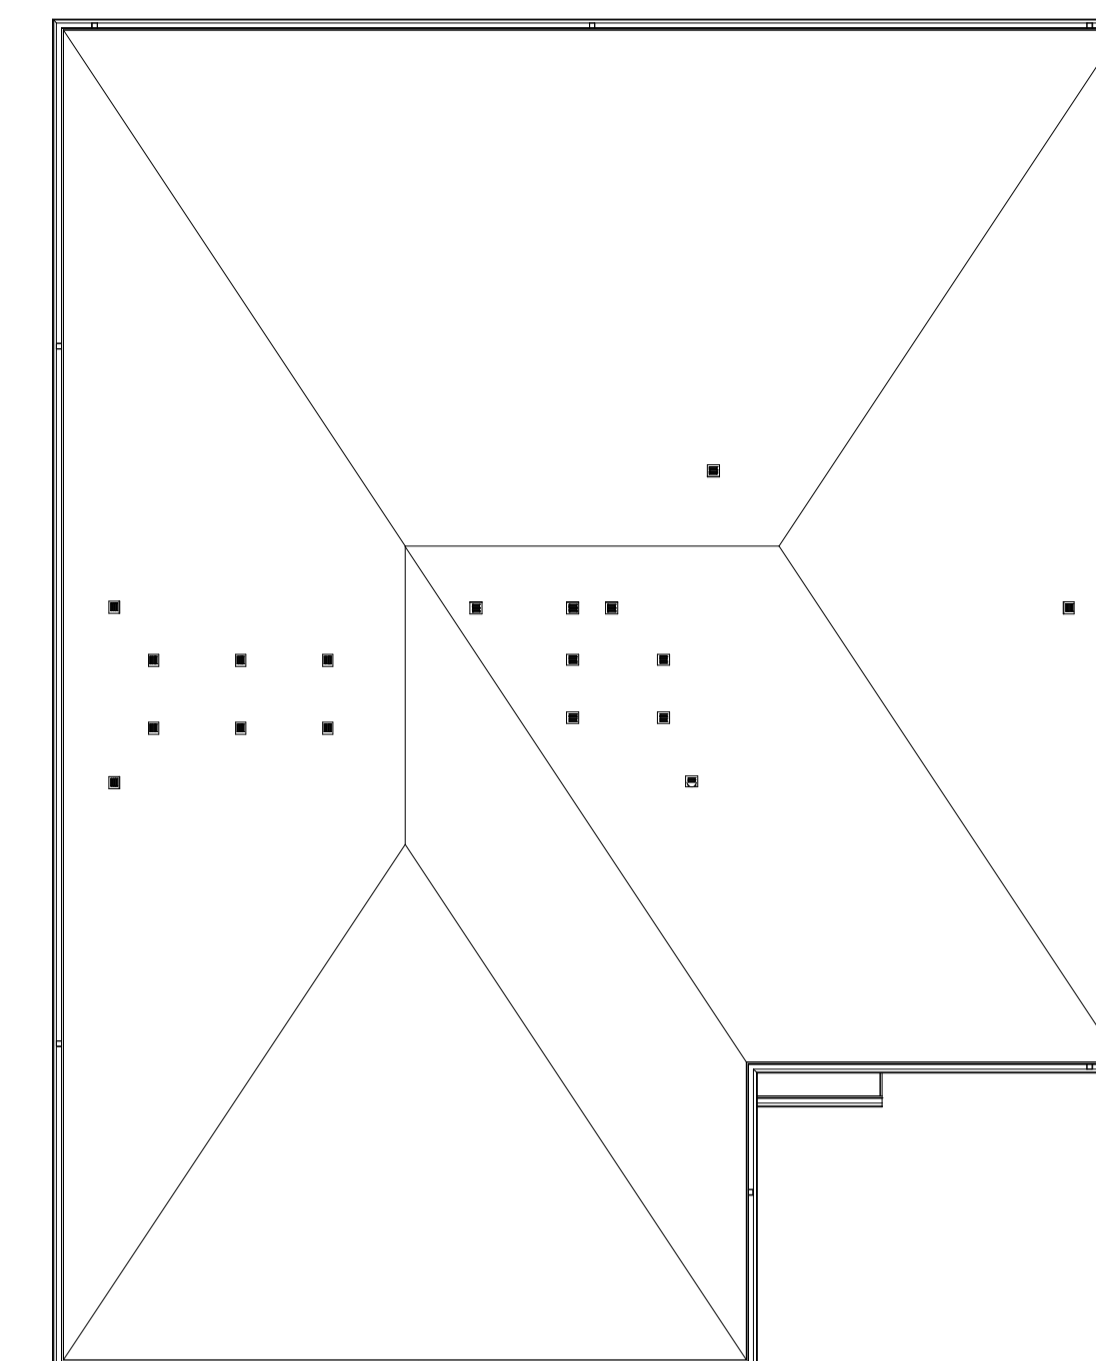

17 Roof Plan
1 : 100

| E | 11.03.21 | MA | Plans and Elevations updated. |
|-----|----------|-----|--|
| D | 14.12.20 | MS | AOV to staircase removed as per fire consultant comments. External dimensions added to plans |
| C | 11.12.20 | MS | Travel distances added and egress windows noted |
| B | 26.10.20 | MS | Amended following fire consultant input |
| A | 15.10.20 | KD | Drawings updated to suit client's comments 12.10.20; Block 1 Drawing numbers changed from 117-119. |
| Rev | Date | Int | Description |



Client:
Calico / Ringstones

Project:
Sycamore Avenue, Burnley

Description:
Apartment Block 2 GF and FF Plan

Purpose of Issue:
Building Regulations

| | | | |
|-----------|--------------|-------------|--------------|
| Drawn By: | Checked By: | Date: | Scale @ A1: |
| MA | MA | 10/09/20 | As indicated |
| Job No: | Status Code: | Drawing No: | Rev: |
| SA | A | 140 | E |

File Identifier:
SA-BTP-02-ZZ-DR-A-3588_140