




*All openings for egress windows to be coordinated. Height of transoms to window openers to be agreed

01 Front Elevation

1 : 50

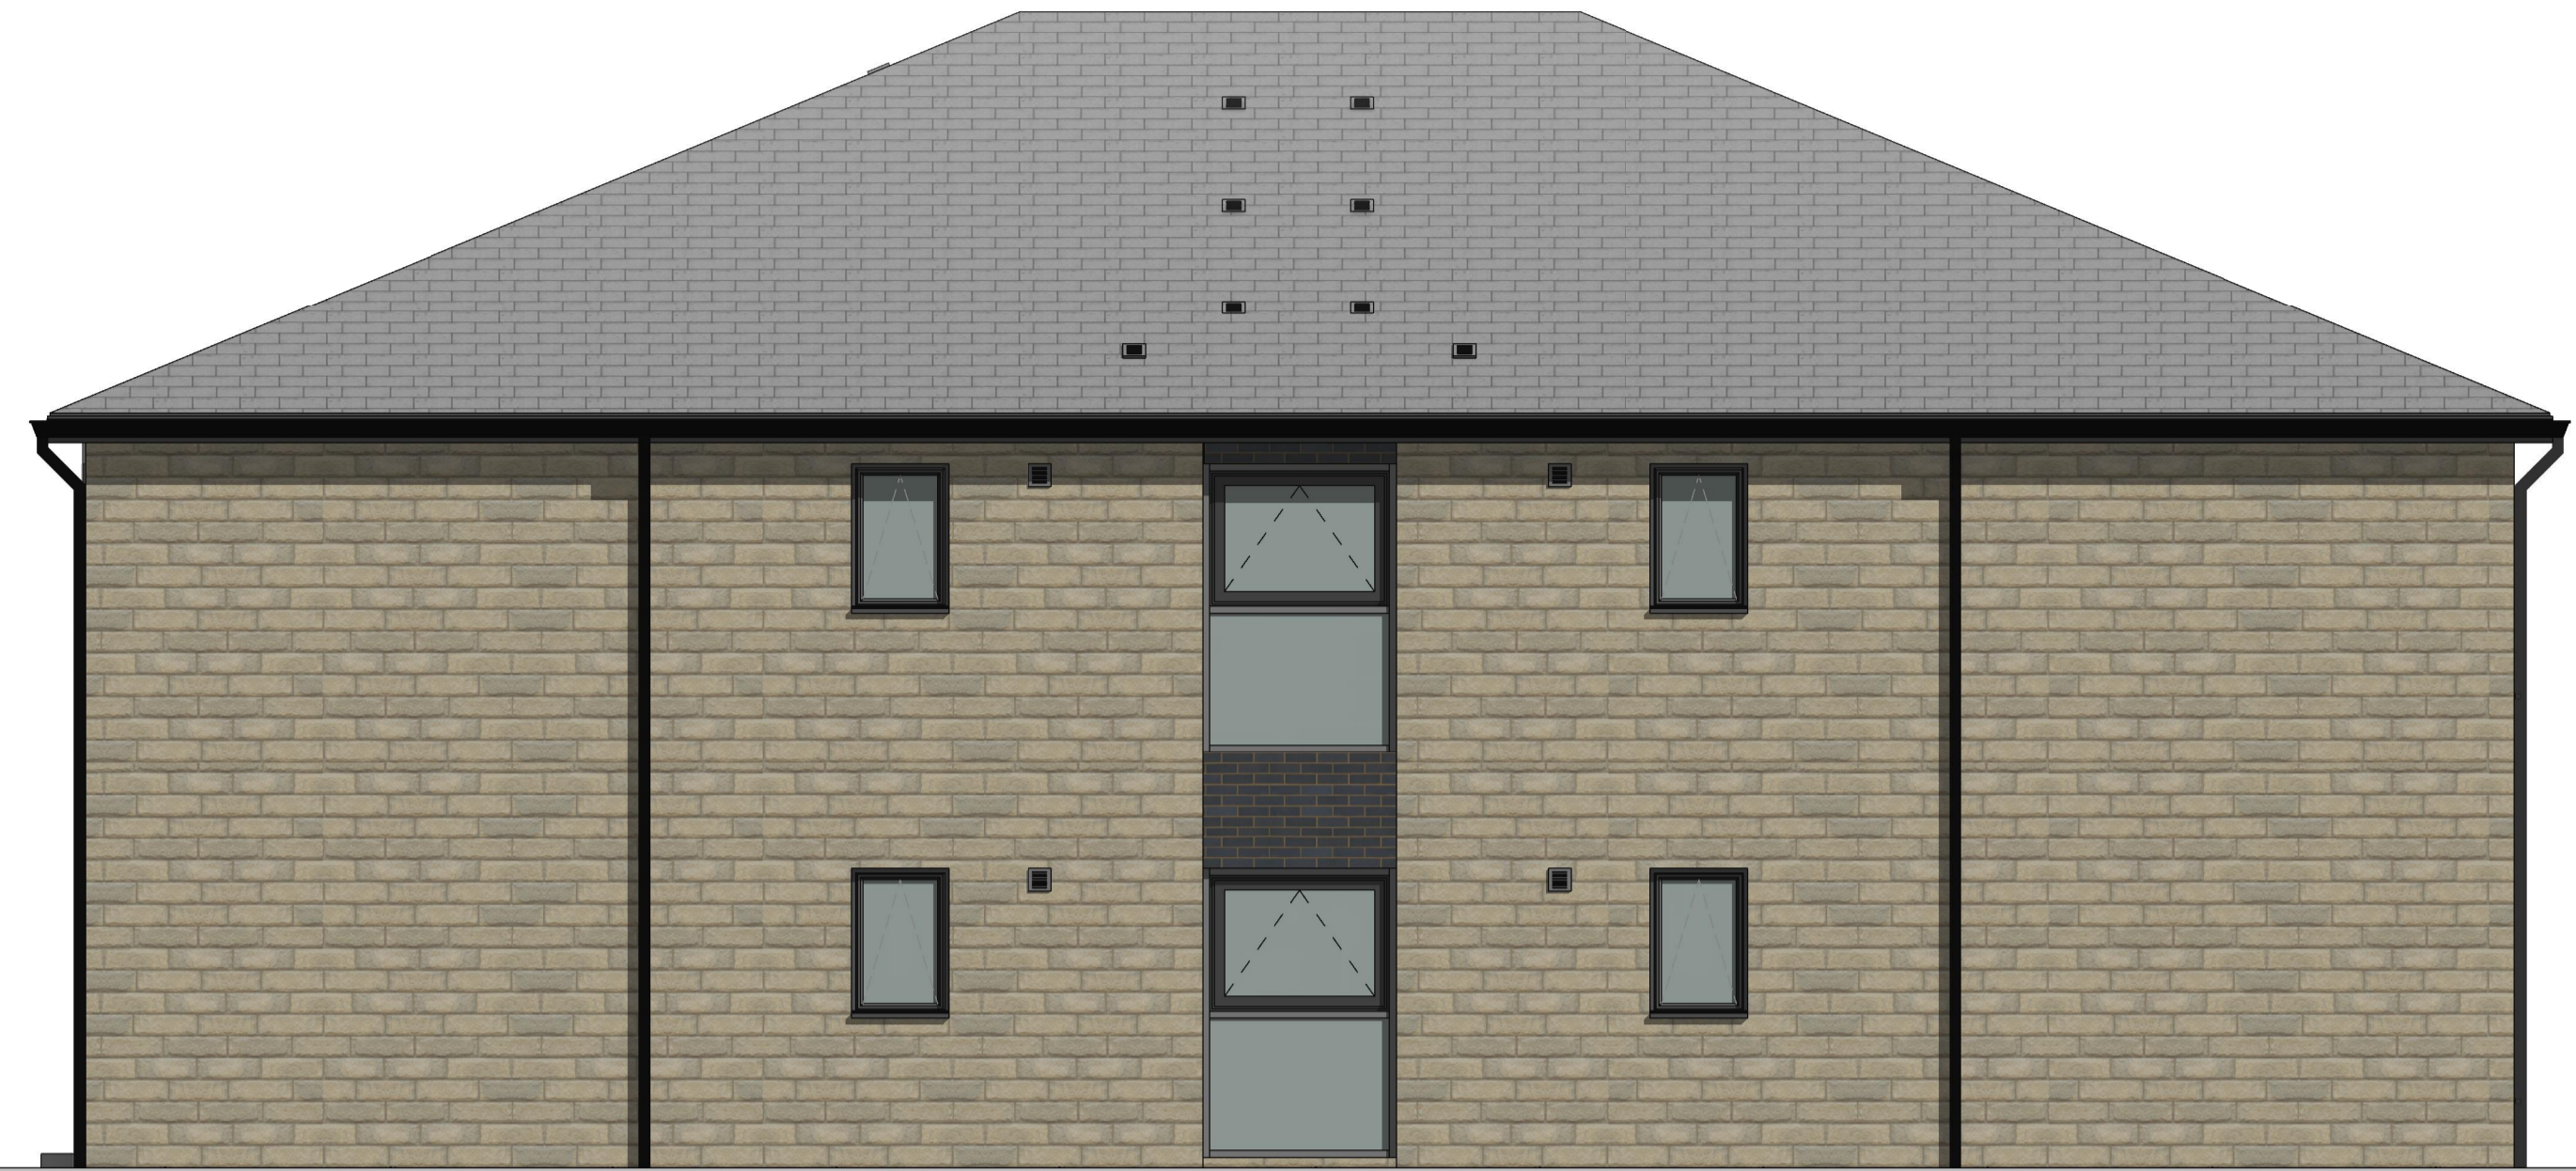

03 Gable Elevation A

1 : 50



*All openings for egress windows to be coordinated. Height of transoms to window openers to be agreed

02 Rear Elevation

1 : 50



04 Gable Elevation B

1 : 50

Rev	Date	Int	Description
D	11.03.21	MA	Plans and Elevations updated.
C	14.12.20	MS	AOV to staircase removed as per fire consultant comments. External dimensions added to plans
B	26.10.20	MS	Amended following fire consultant input
A	15.10.20	KD	Drawings updated to suit client's comments 12.10.20; Block 1 Drawing numbers changed from 117-119.



Client:
Calico / Ringstones

Project:
Sycamore Avenue, Burnley

Description:
Apartment Block 2 Elevations

Purpose of Issue:
Building Regulations

Drawn By:	Checked By:	Date:	Scale @ A1:
KD	MA	10/09/20	1 : 50
Job No:	Status Code:	Drawing No:	Rev:
SA	A	141	D

File Identifier:
SA-BTP-02-E-DR-A-3588_141