



05 Furniture GF
1 : 50

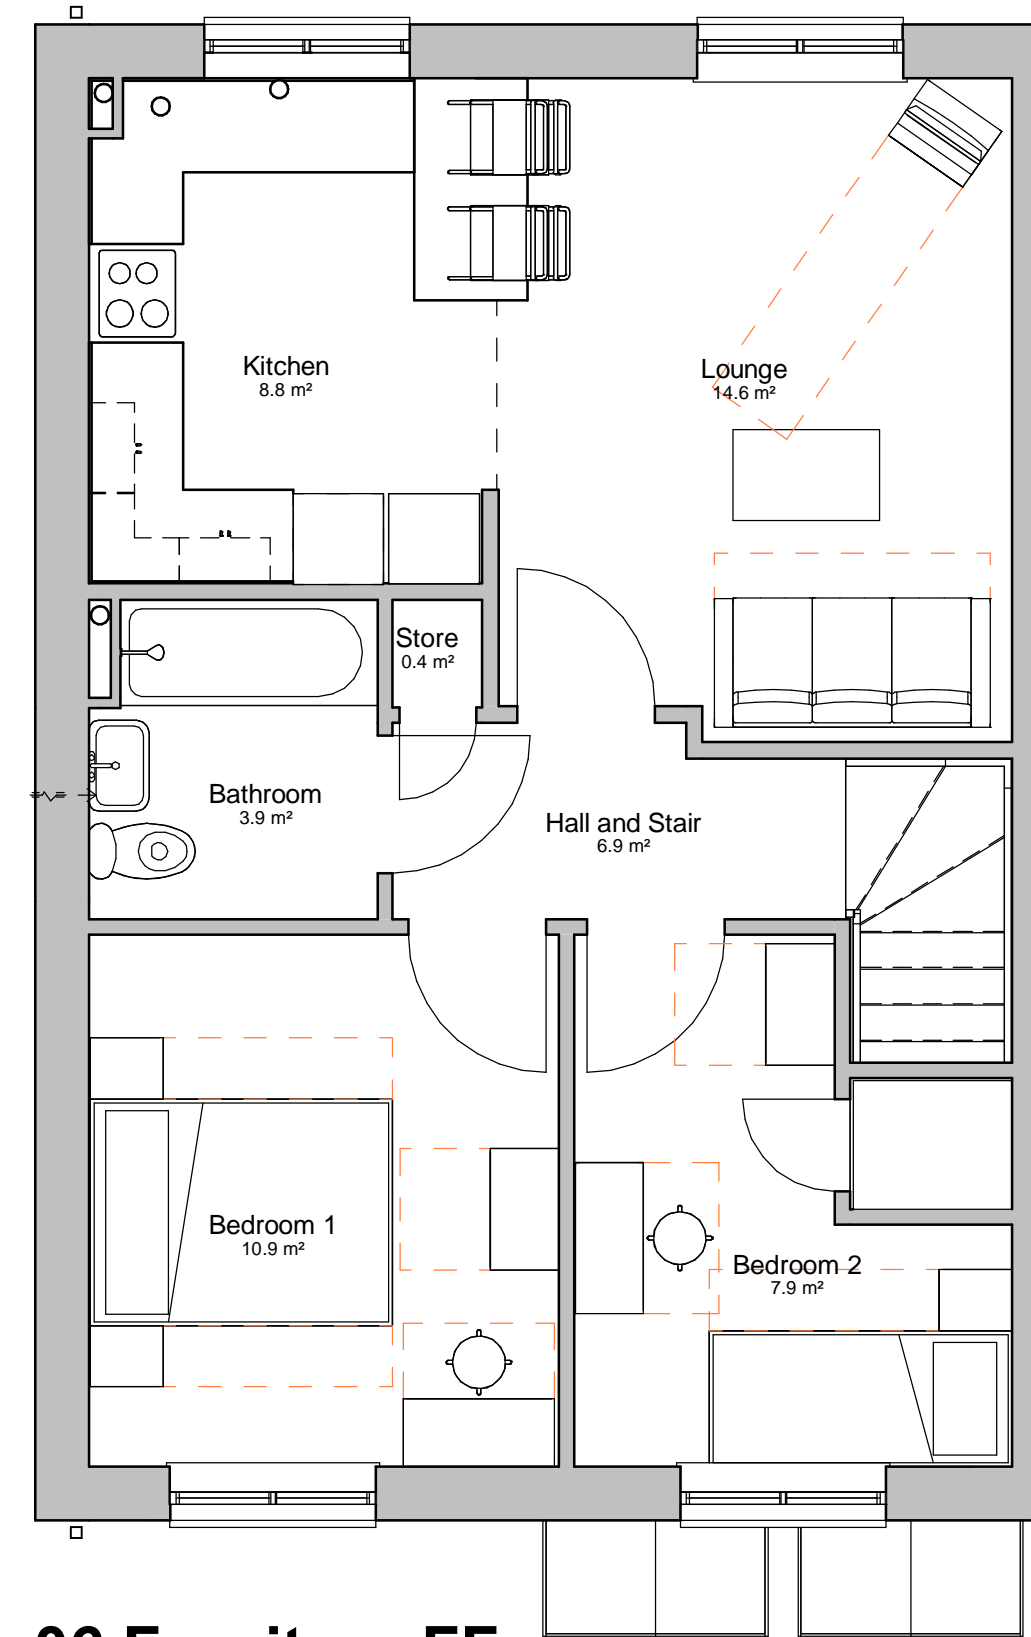

06 Furniture FF
1 : 50

 


03 Roof Plan
1 : 50



Front Elevation
1 : 50



Rear Elevation
1 : 50

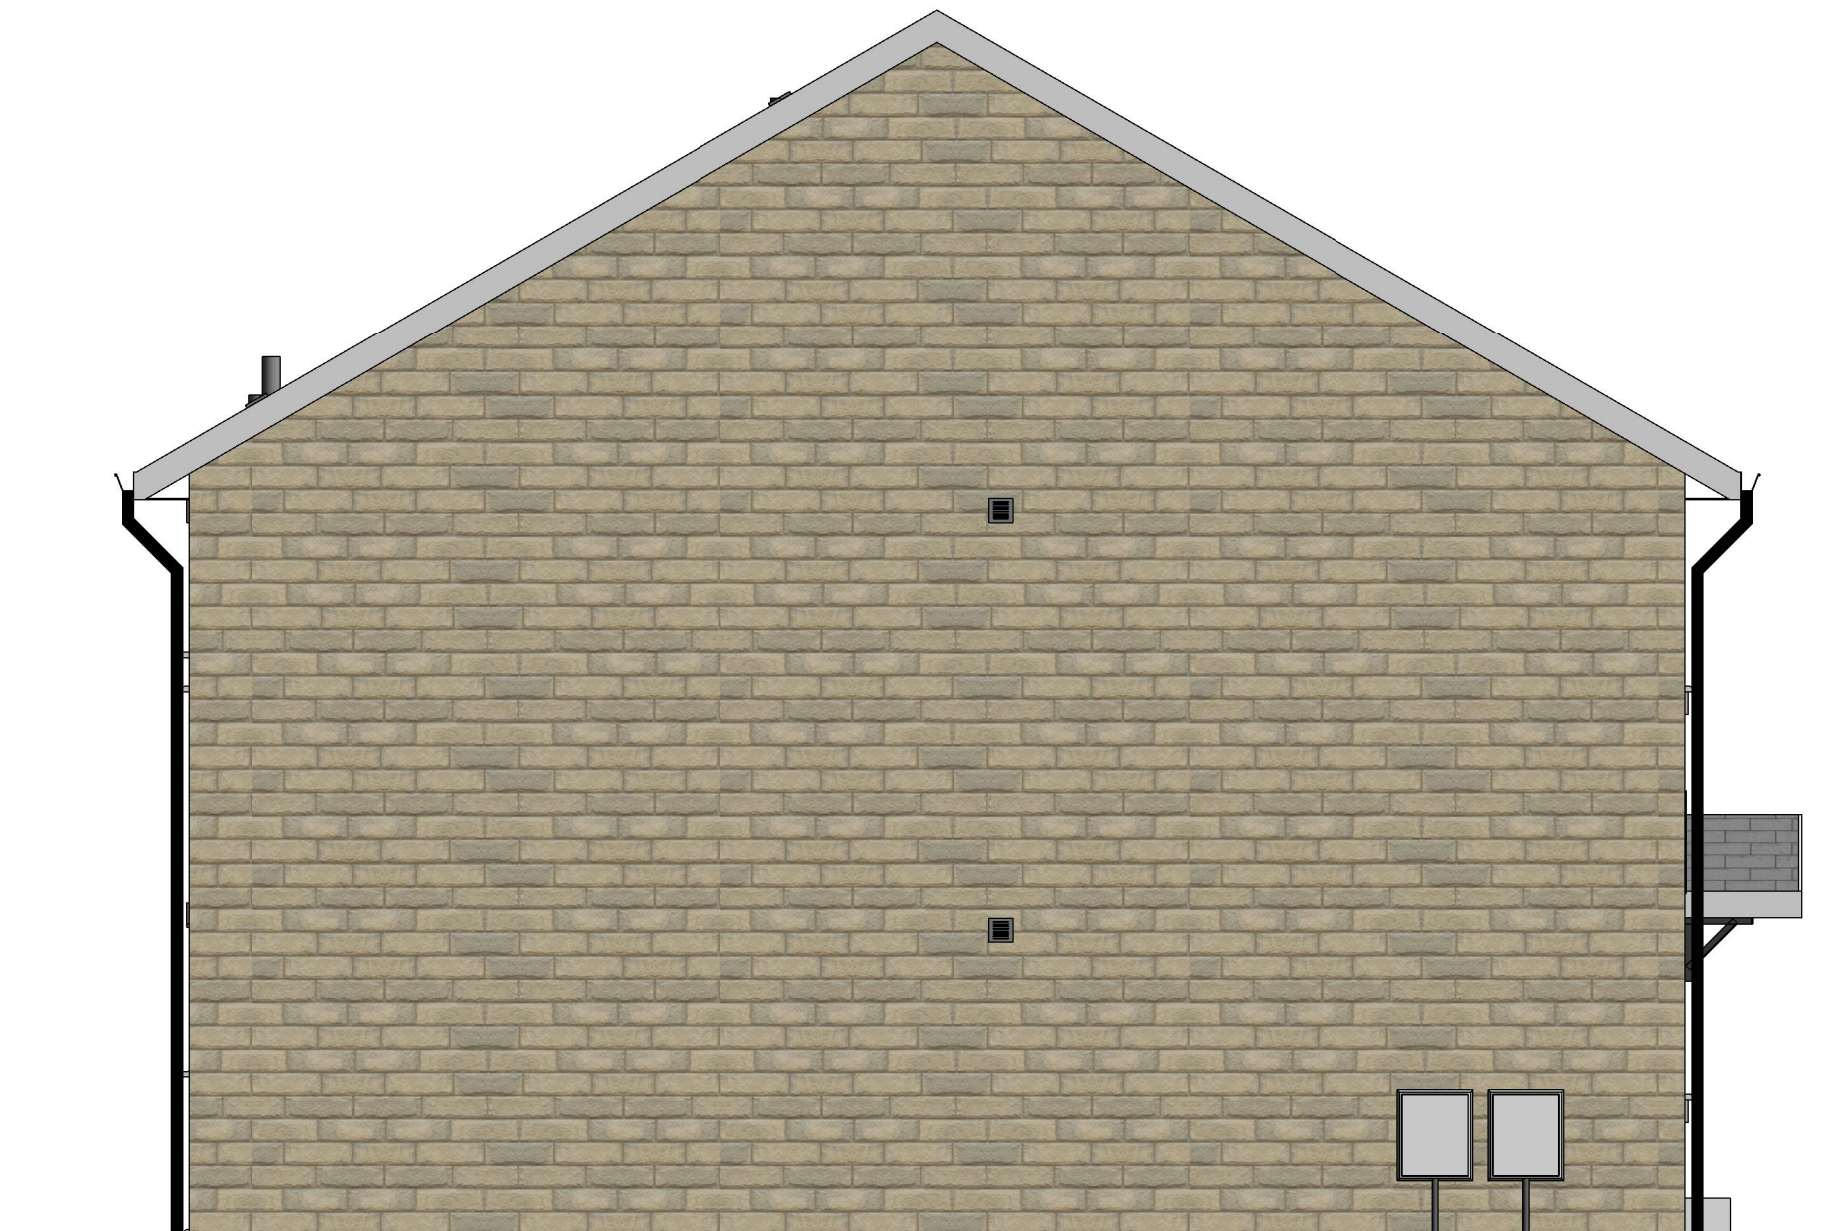

Gable Elevation
1 : 50

Rev	Date	Int	Description
A	11.03.21	MA	Windows indicated as white PVC. Patio doors omitted and replaced with half glazed rear door.



Client:
Calico / Ringstones
Project:
Sycamore Avenue, Burnley

Description:
Cottage Apartments

Purpose of Issue:
Planning

Drawn By:	Checked By:	Date:	Scale @ A1:
MA	MA	01/11/21	1 : 50
Job No:	Status Code:	Drawing No:	Rev:
3588	A	128	A

File Identifier:
SA-BTP-07-ZZ-DR-A-3588_128