



05 Furniture GF
1 : 50

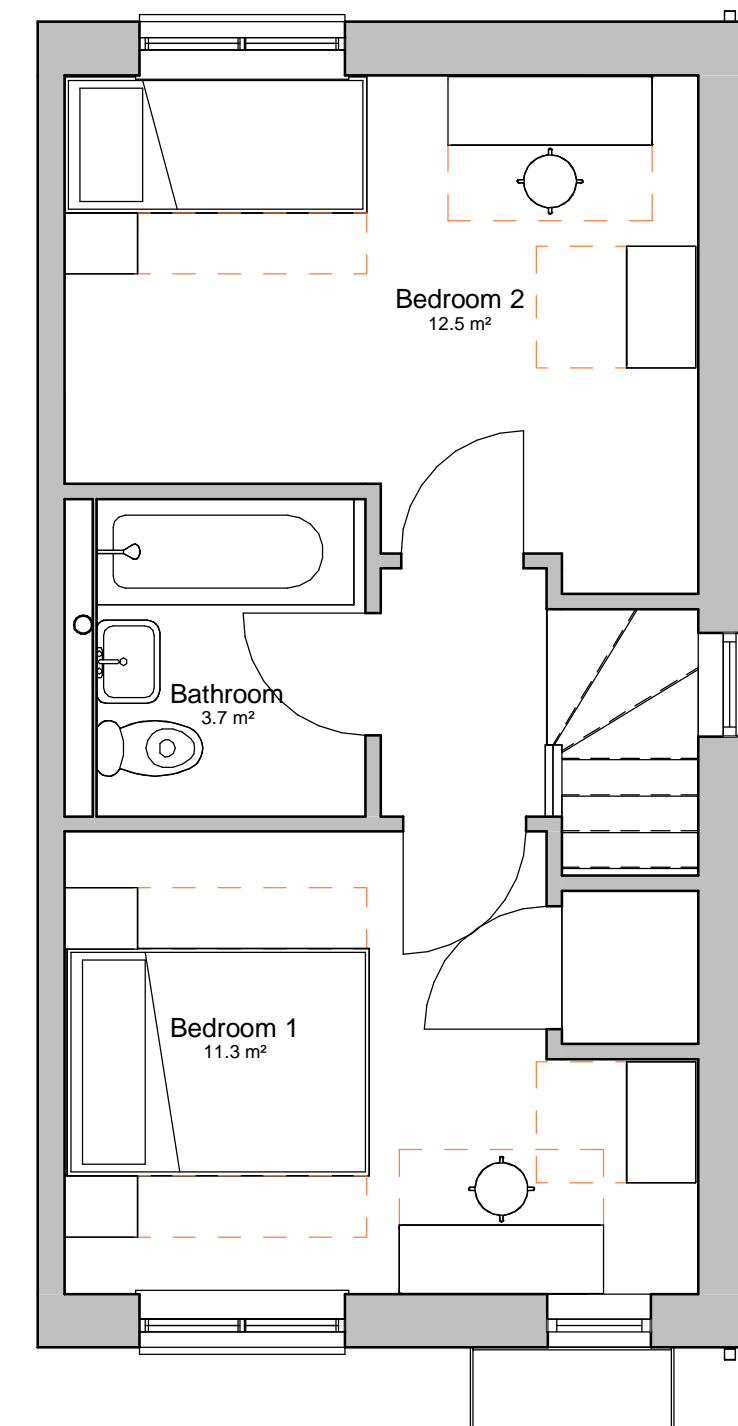

06 Furniture FF
1 : 50

 

03 Roof Plan
1 : 50



Front Elevation
1 : 50



Rear Elevation
1 : 50



Gable Elevation 2
1 : 50

Rev	Date	Int	Description
A	11.03.21	MA	Windows indicated as white PVC. Patio doors omitted and replaced with half glazed rear door.



Client:
Calico / Ringstones

Project:
Sycamore Avenue, Burnley

Description:
2B3P House Plans 67.6m² T2

Purpose of Issue:
Planning

Drawn By:	Checked By:	Date:	Scale @ A1:
MA	MA	05/22/17	1 : 50
Job No:	Status Code:	Drawing No:	Rev:
3588	A	113	A

File Identifier:
SA-BTP-06-ZZ-DR-A-3588_113