



**05 Furniture GF**  
1 : 50

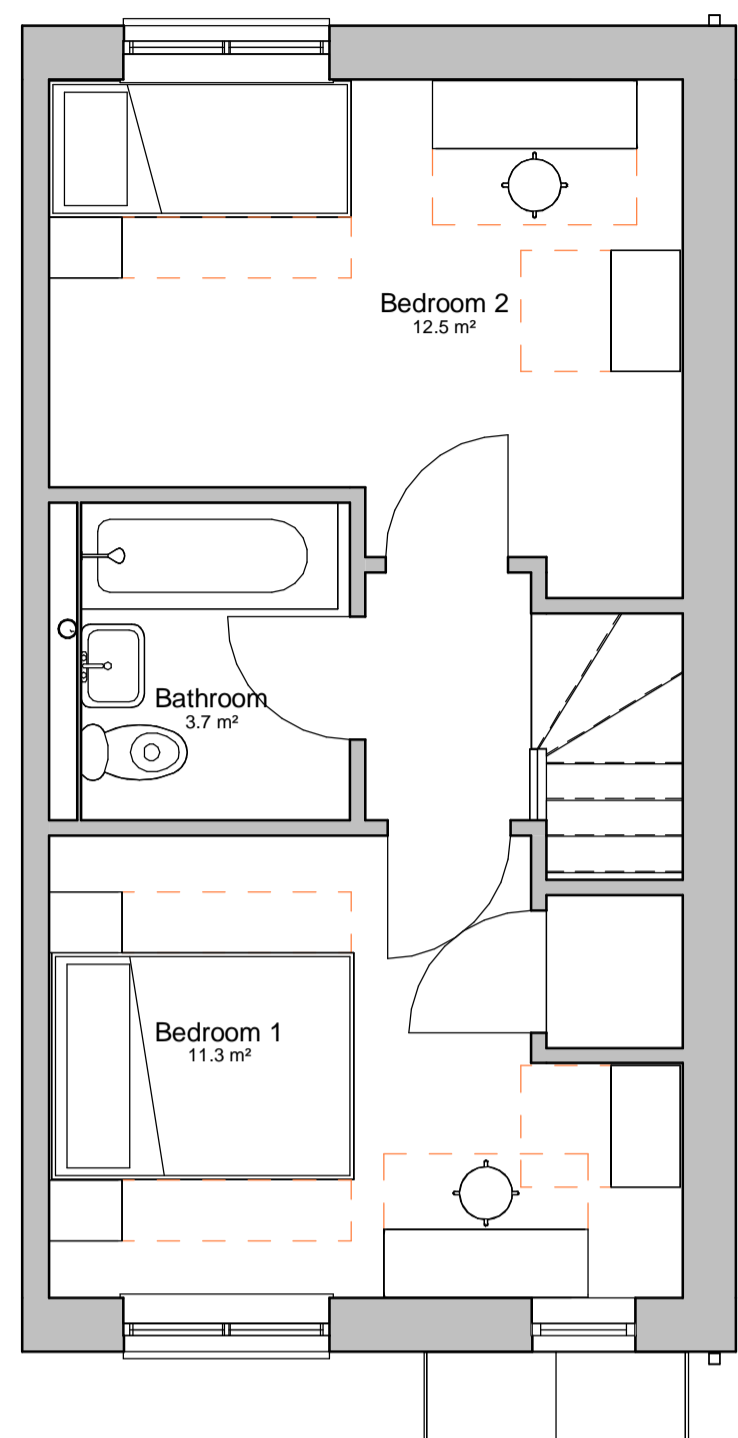

**06 Furniture FF**  
1 : 50

 

**03 Roof Plan**  
1 : 50



**Front Elevation**  
1 : 50



**Rear Elevation**  
1 : 50



**Gable Elevation 2**  
1 : 50

Rev	Date	Int	Description
A	11.03.21	MA	Windows indicated as white PVC. Patio doors omitted and replaced with half glazed rear door.



Client:  
**Calico / Ringstones**  
Project:  
**Sycamore Avenue, Burnley**

Description:  
**2B3P House Plans, 67.6m<sup>2</sup>**

Purpose of Issue:  
**Planning**

Drawn By:	Checked By:	Date:	Scale @ A1:
MA	MA	05/22/17	1 : 50
Job No:	Status Code:	Drawing No:	Rev:
3588	A	115	A

File Identifier:  
**SA-BTP-05-ZZ-DR-A-3588\_115**