



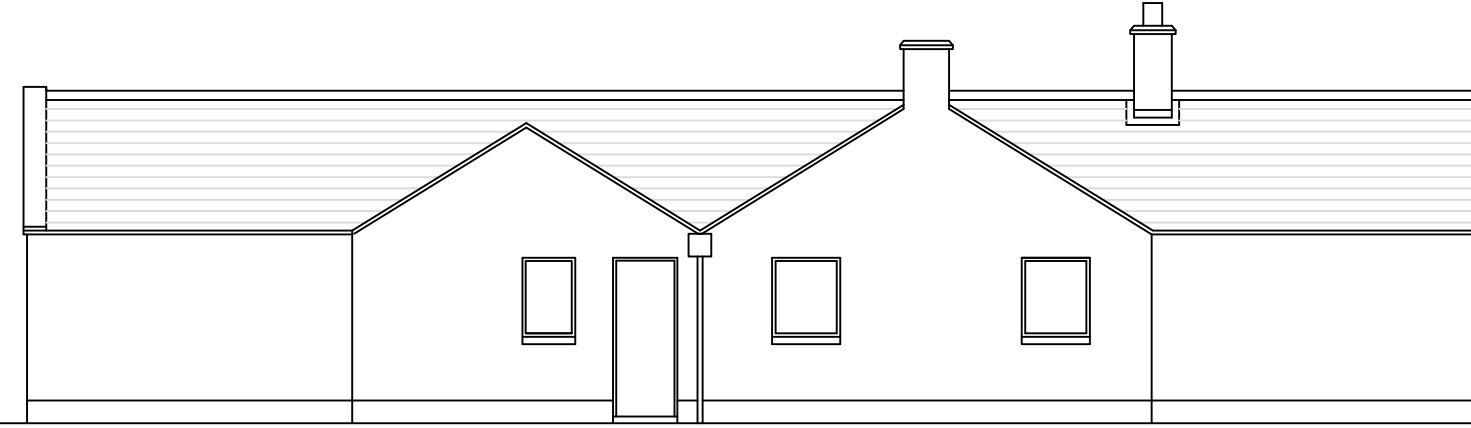


Existing N. North East Elevation 1:100




Existing S. South West Elevation 1:100

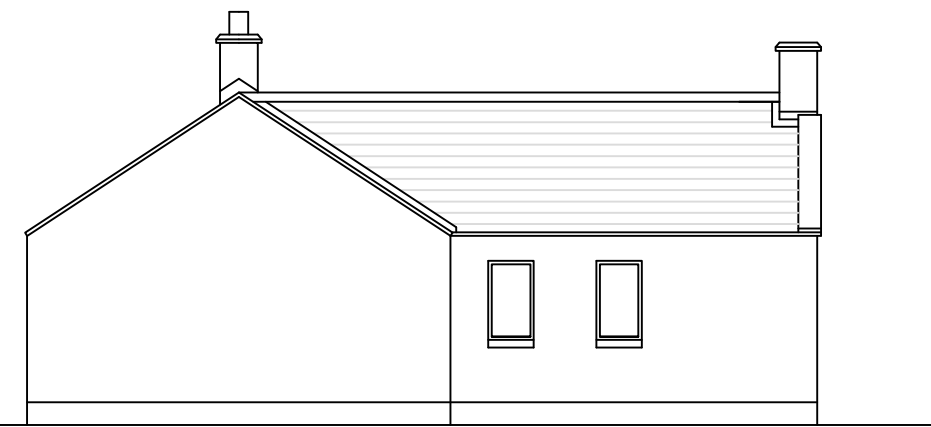


Existing N. North West Elevation 1:100

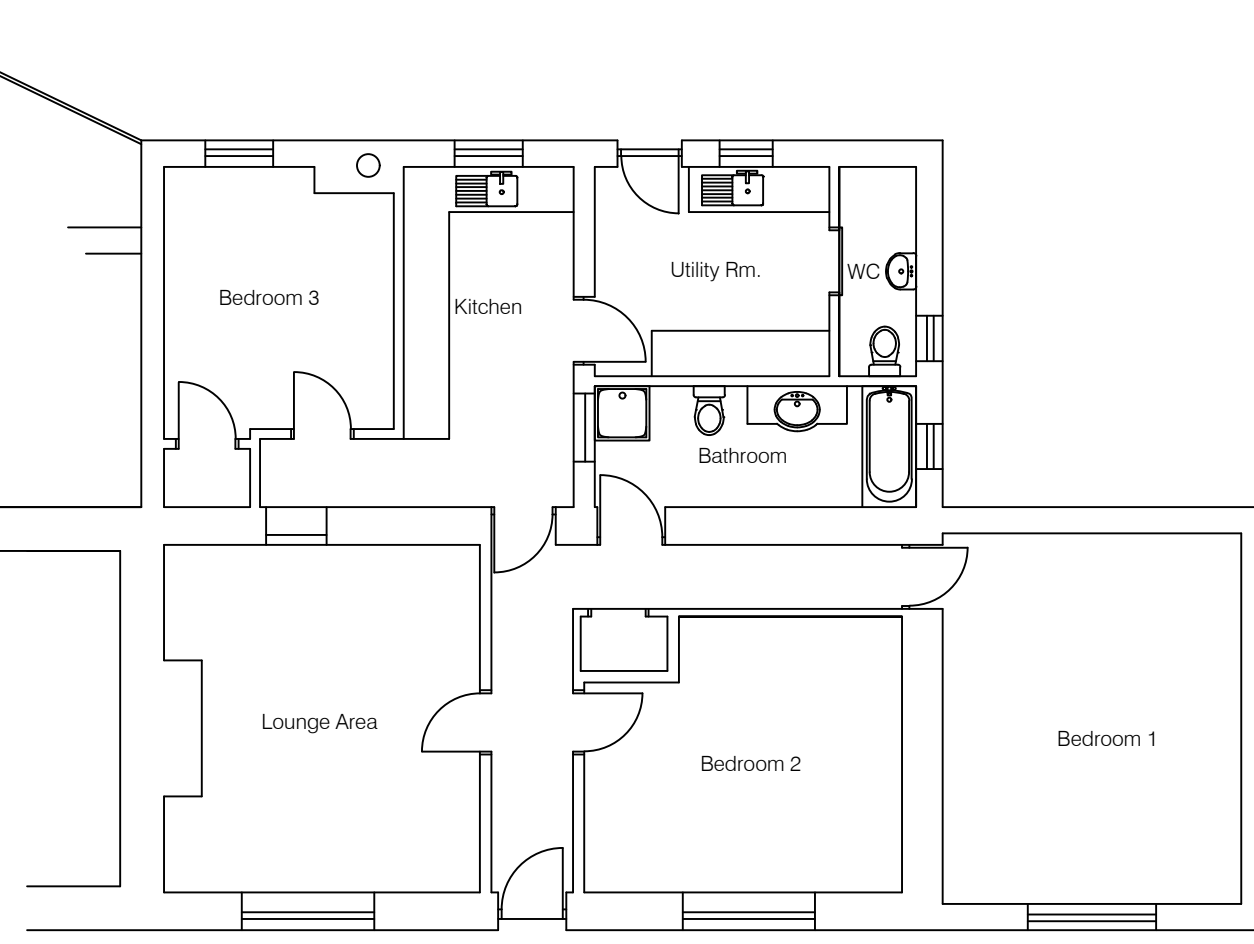


Existing Floor Layout 1:100

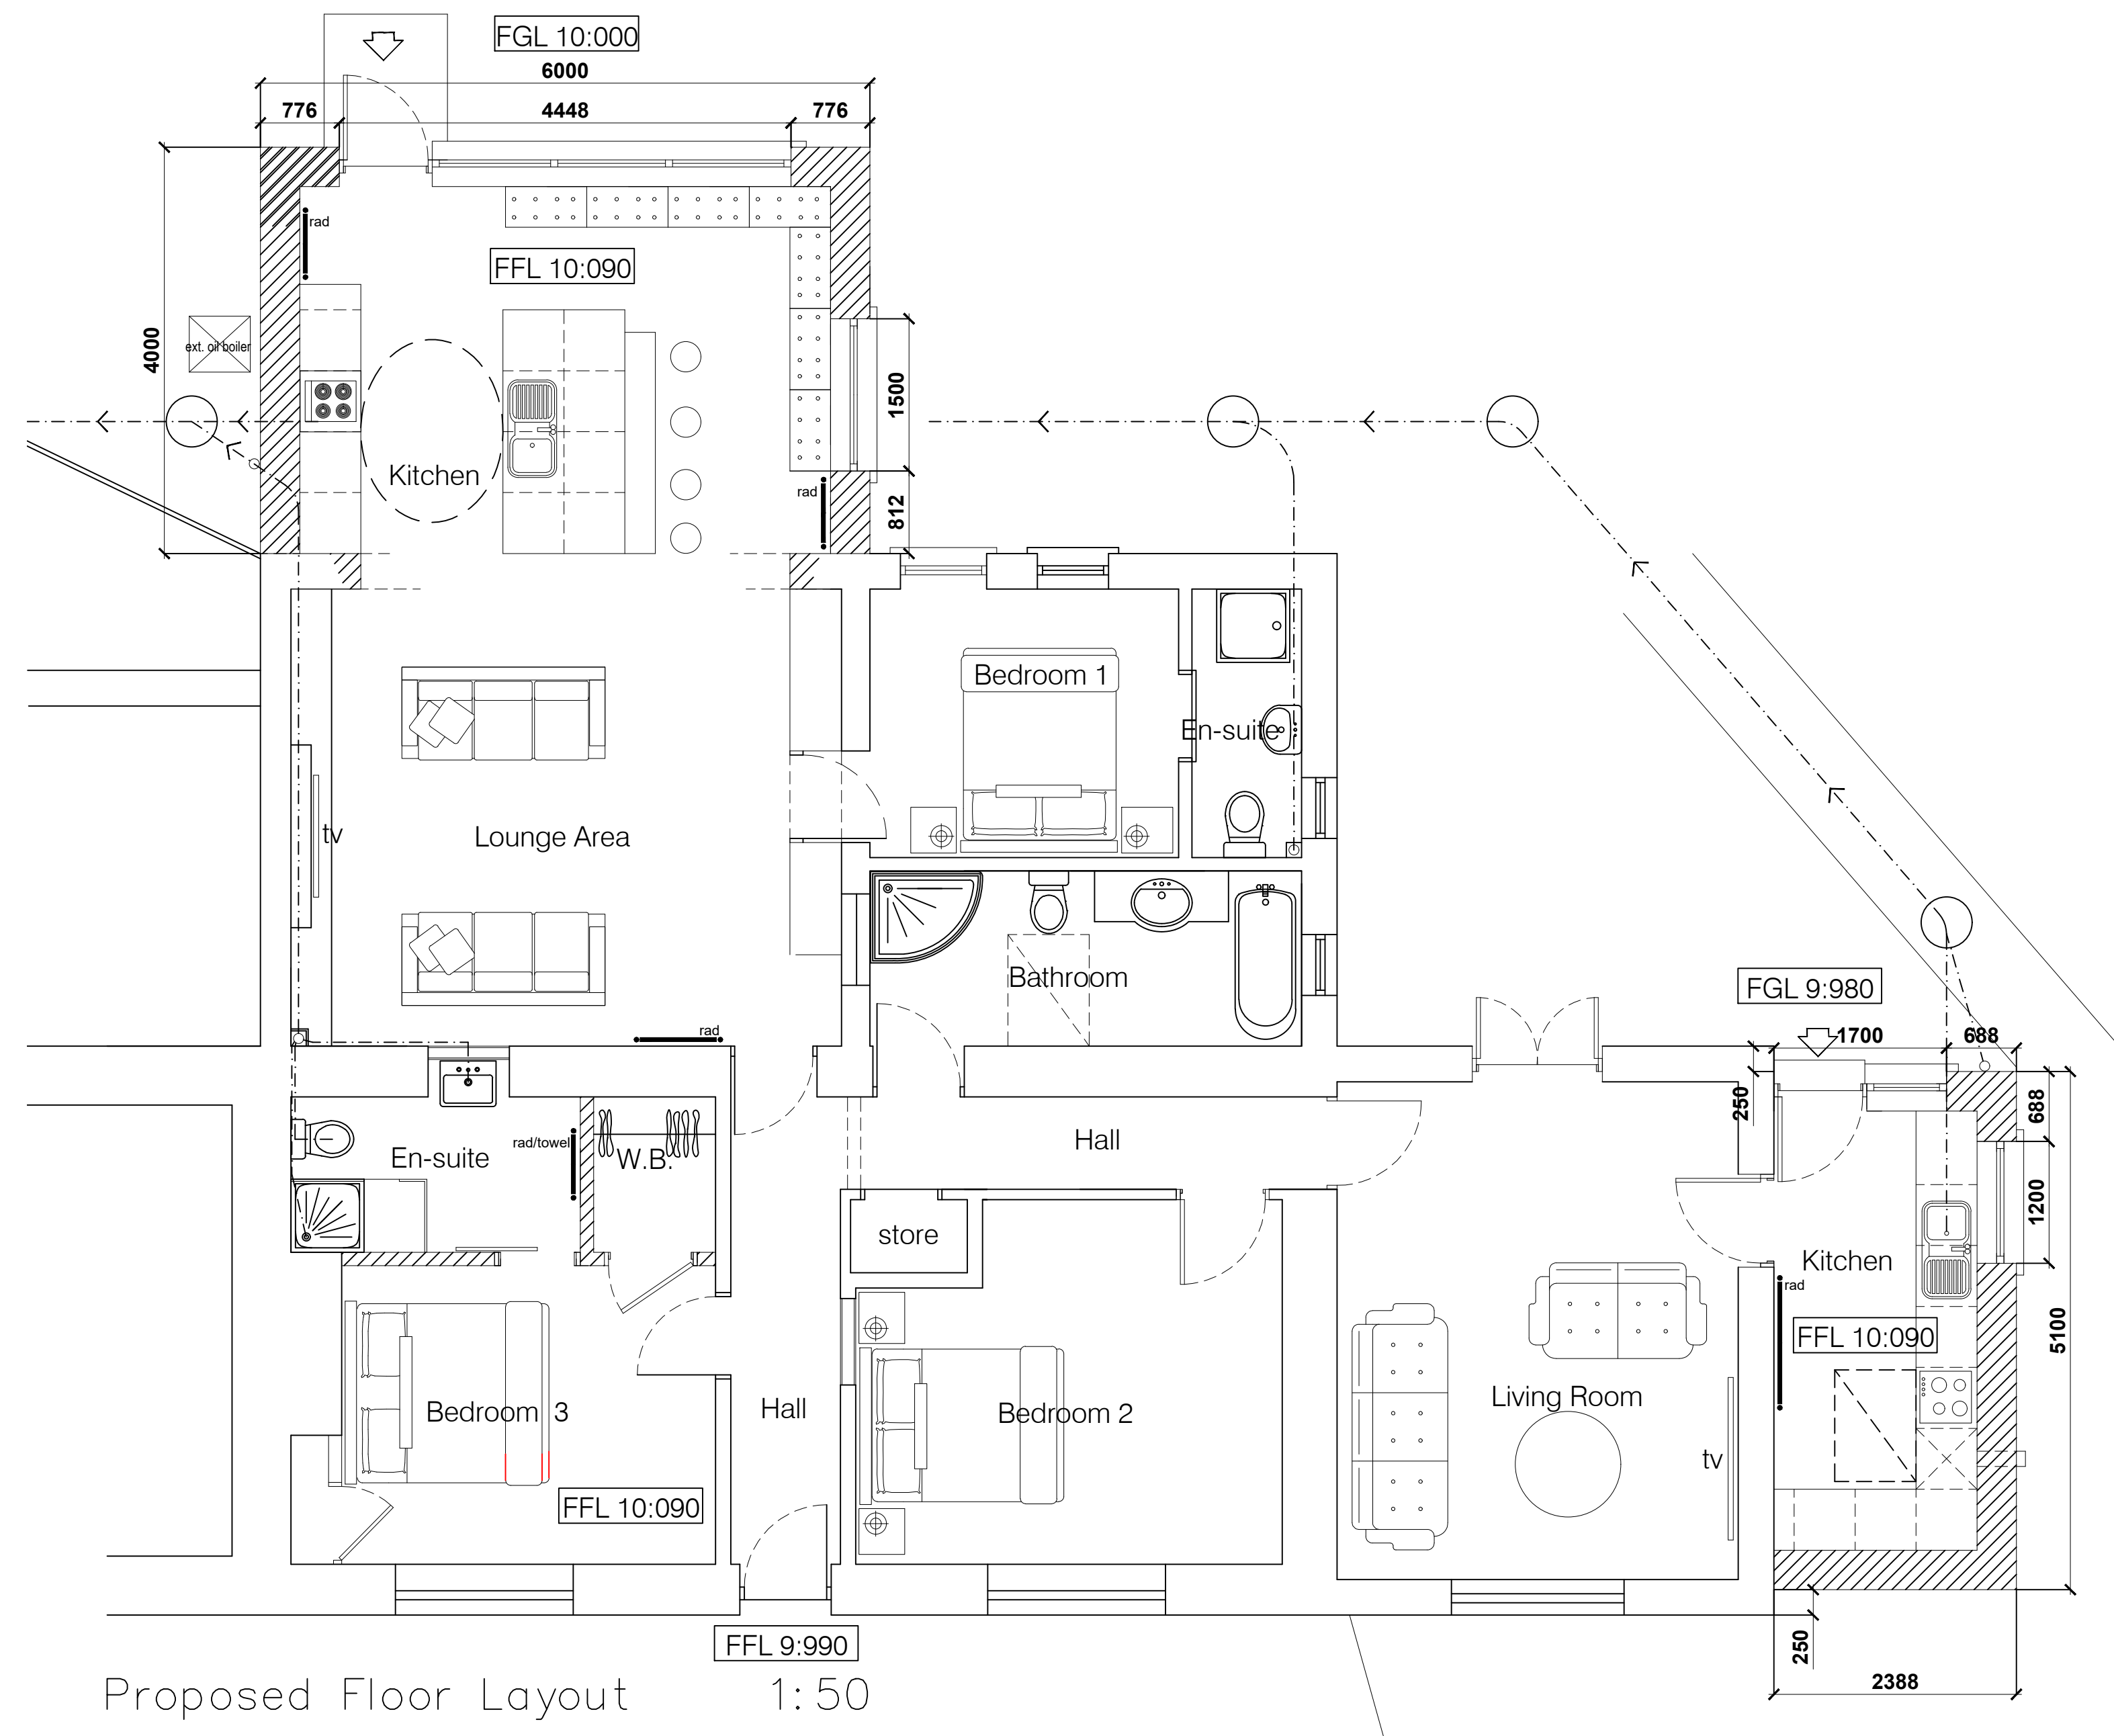


Proposed Floor Layout 1:50

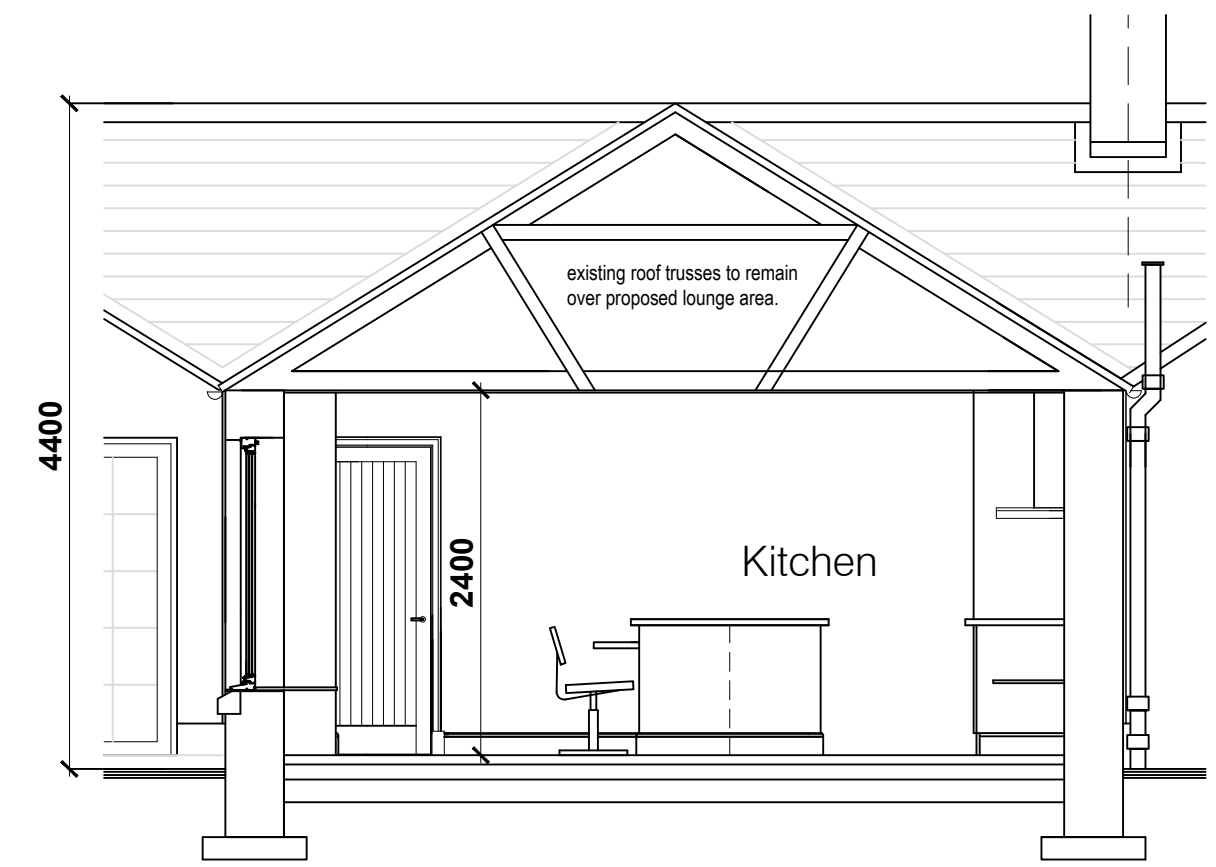


Section through Kitchen Area 1:50

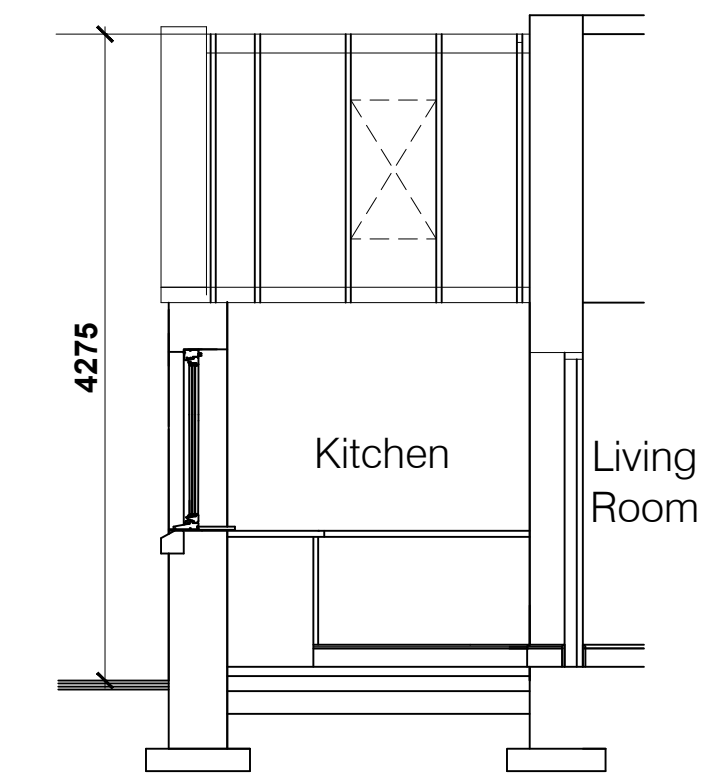


Section Through Small Gable Extension 1:50

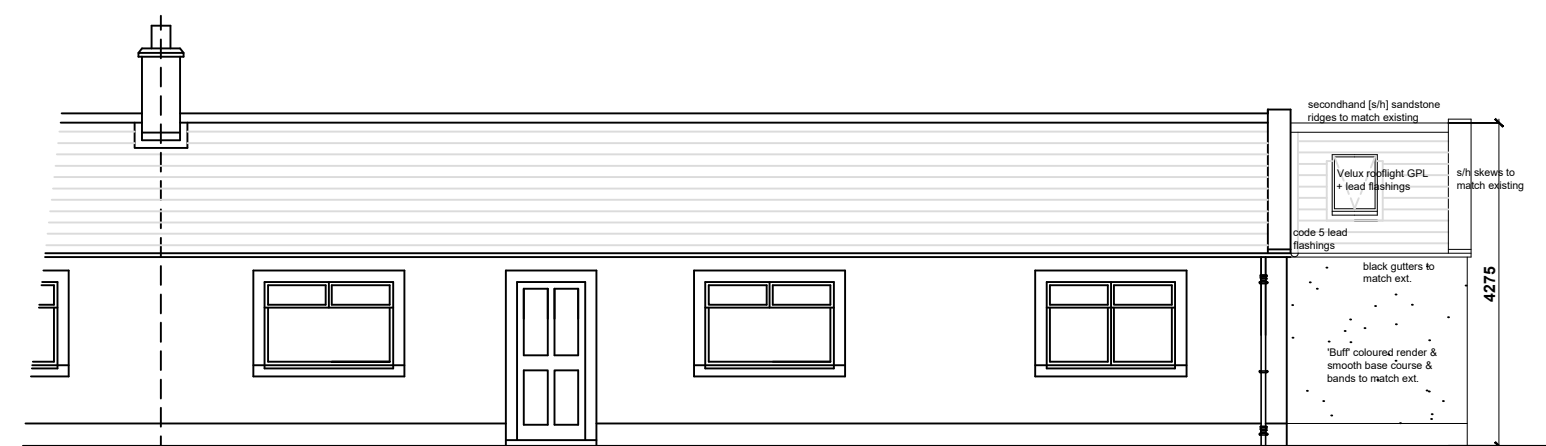


Proposed N. North East Elevation 1:100

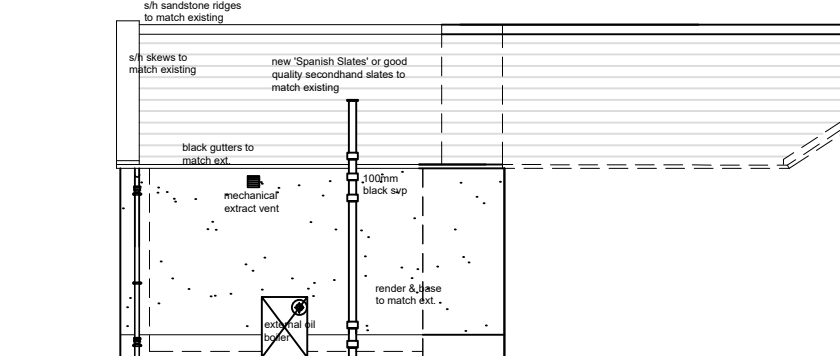


Proposed S. South East Elevation 1:100

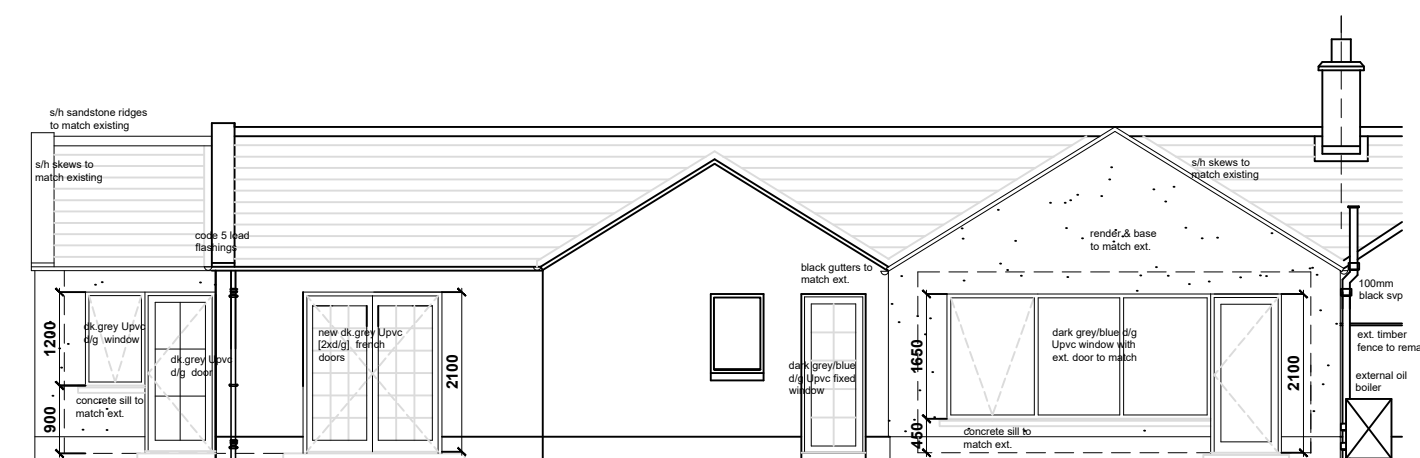


Proposed S. South West Elevation 1:100

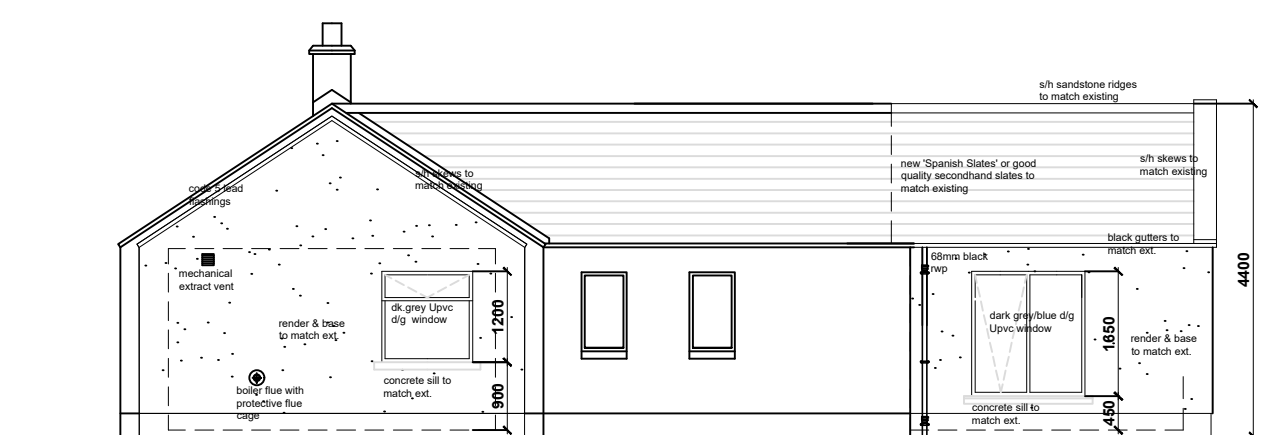

Proposed N. North West Elevation 1:100

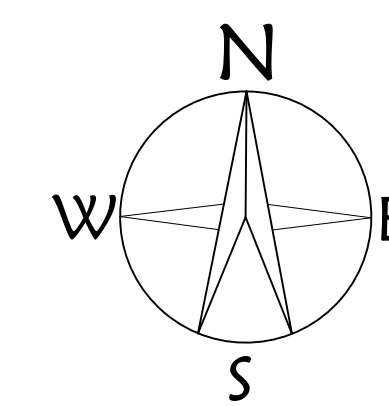

Site Plan

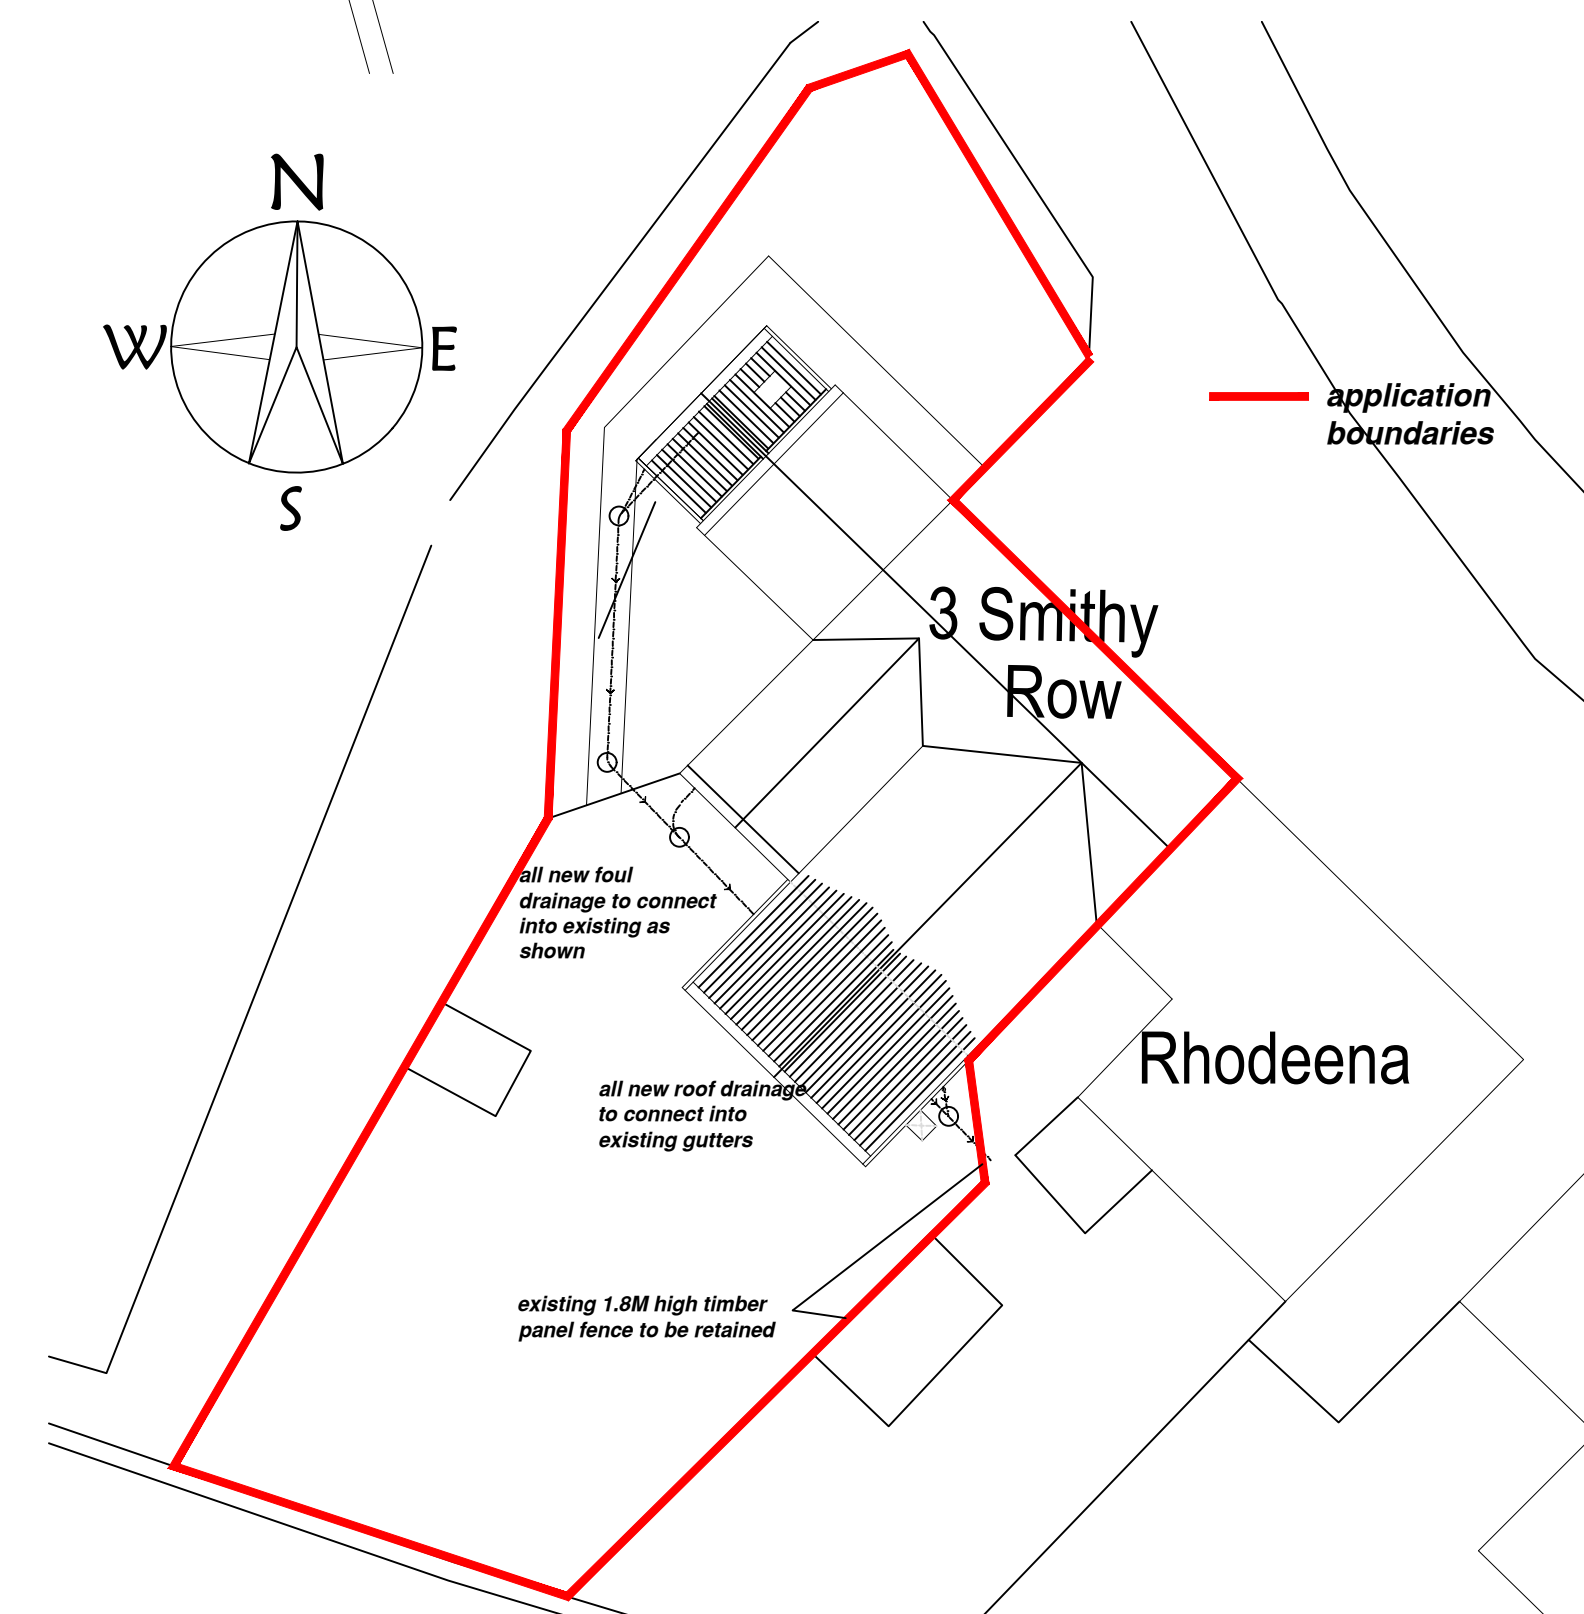

1:200

		Eden Design Associates Strontian Kirtlebridge Lockerbie DG11 3LZ Tel: 01461 500 652
FULL PLANNING APPLICATION FOR MINOR ALTERATIONS TO EXISTING HOUSE & ADDITIONAL EXTENSIONS TO: 3 SMITHY ROW, KIRTLBRIDGE LOCKERBIE DG11 3LZ		
Drawn: MS Date: April 2021 Rev:	Scale: Shown - A1 Sheet Dwg. EDA:20:1296:101	