


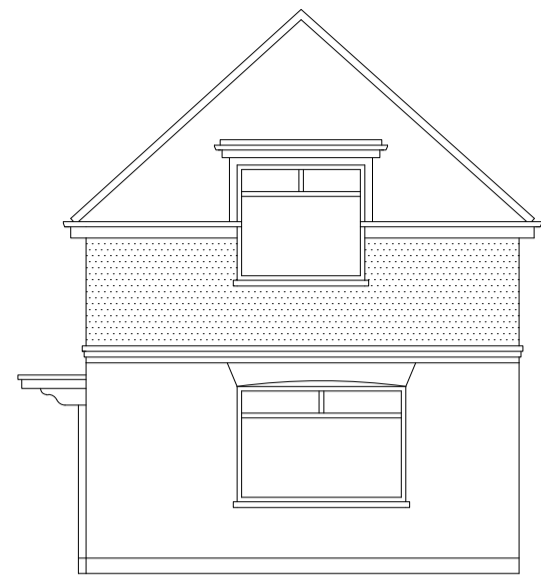

EXISTING REAR ELEVATION (WEST)



EXISTING SIDE ELEVATION (SOUTH)
1:100



EXISTING FRONT ELEVATION (EAST)



EXISTING SIDE ELEVATION (NORTH)




PROPOSED REAR ELEVATION (WEST)



PROPOSED SIDE ELEVATION (SOUTH)
1:100



PROPOSED FRONT ELEVATION (EAST)

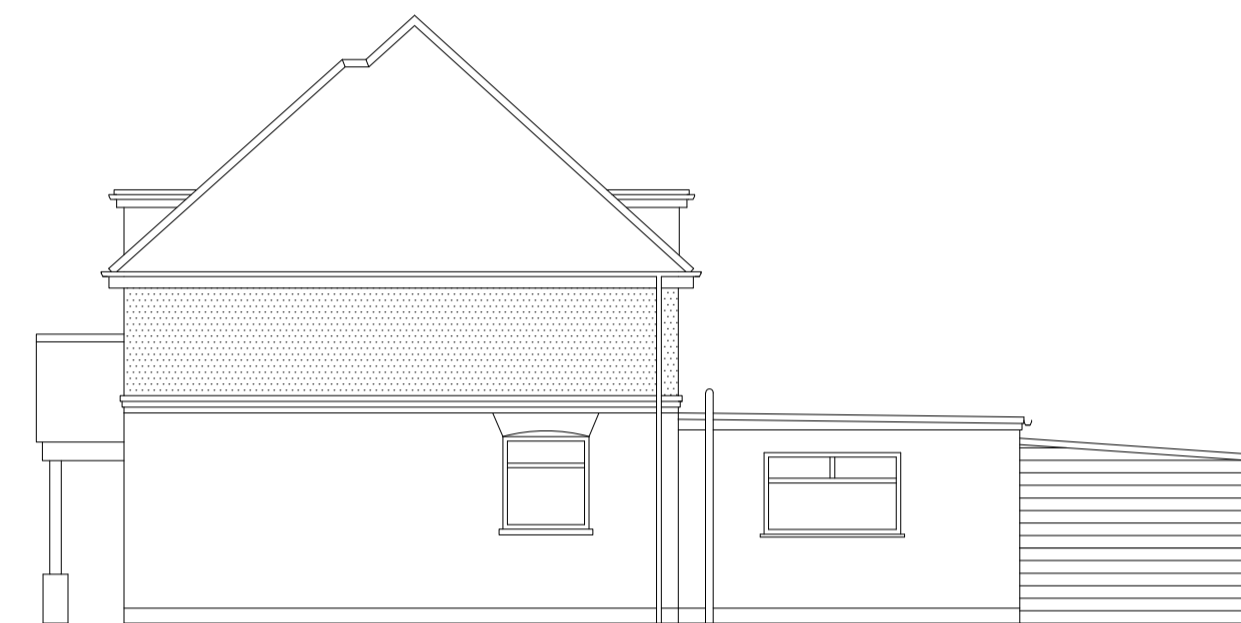

PROPOSED SIDE ELEVATION (NORTH)

EXISTING EXTERNAL MATERIALS

- Walls - Lower: Multi Red Facings
- Upper: Cream Painted Render
- Roof - Brown Rosemary Pin tiles
- Doors - Brown UPVC
- Windows - Brown UPVC
- Rainwater Goods - Brown Plastic
- Fascia, Soffit & Bargeboards - Brown UPVC

PROPOSED EXTERNAL MATERIALS

- Walls - Lower: Multi Red Facings
- Upper: Cream Painted Render
- Roof - Brown Rosemary Pin tiles
- Doors - Brown UPVC
- Windows - Brown UPVC
- Rainwater Goods - Brown Plastic
- Fascia, Soffit & Bargeboards - Brown UPVC

NOTES

The proposed development shall be finished externally in materials to match existing building to safeguard the visual amenities of the area.

Please note that all construction details shall be adhered to and only specified materials are to be used

Copyright © 2020 M A Bonner
Fendraw Design & Planning
All Rights Reserved

Copyright is in place on all Drawings, Design, Specification Notes and Associated Documentation prepared by M A Bonner of Fendraw Design & Planning. None of the above mentioned must be reproduced or copied in part or whole in any way or used for any other purpose other than that for which it was issued without prior written permission

REV	DESCRIPTION	DATE
-----	-------------	------

FENDRAW
DESIGN & PLANNING


67 Gorefield Road
Leverington, Wisbech
Cams. PE13 SAT
Tel: 01945 461062 Mob: 07731 648403
E-Mail: info@fendrawdesign.co.uk

Registered Associate of the Chartered
Association of Building Engineers

Client
Mr & Mrs Lakey "Whitecross" Green Lane
Walsoken, Wisbech, PE14 7BJ


Drawing Title
Two Storey Extension to Side
of Dwelling and Front Porch

Drawn M Bonner ACABE	
Date March 2021	Scale 1:100, 200, 1250 @ A1
Drawing number FD-L-PE147BJ-1	Revision

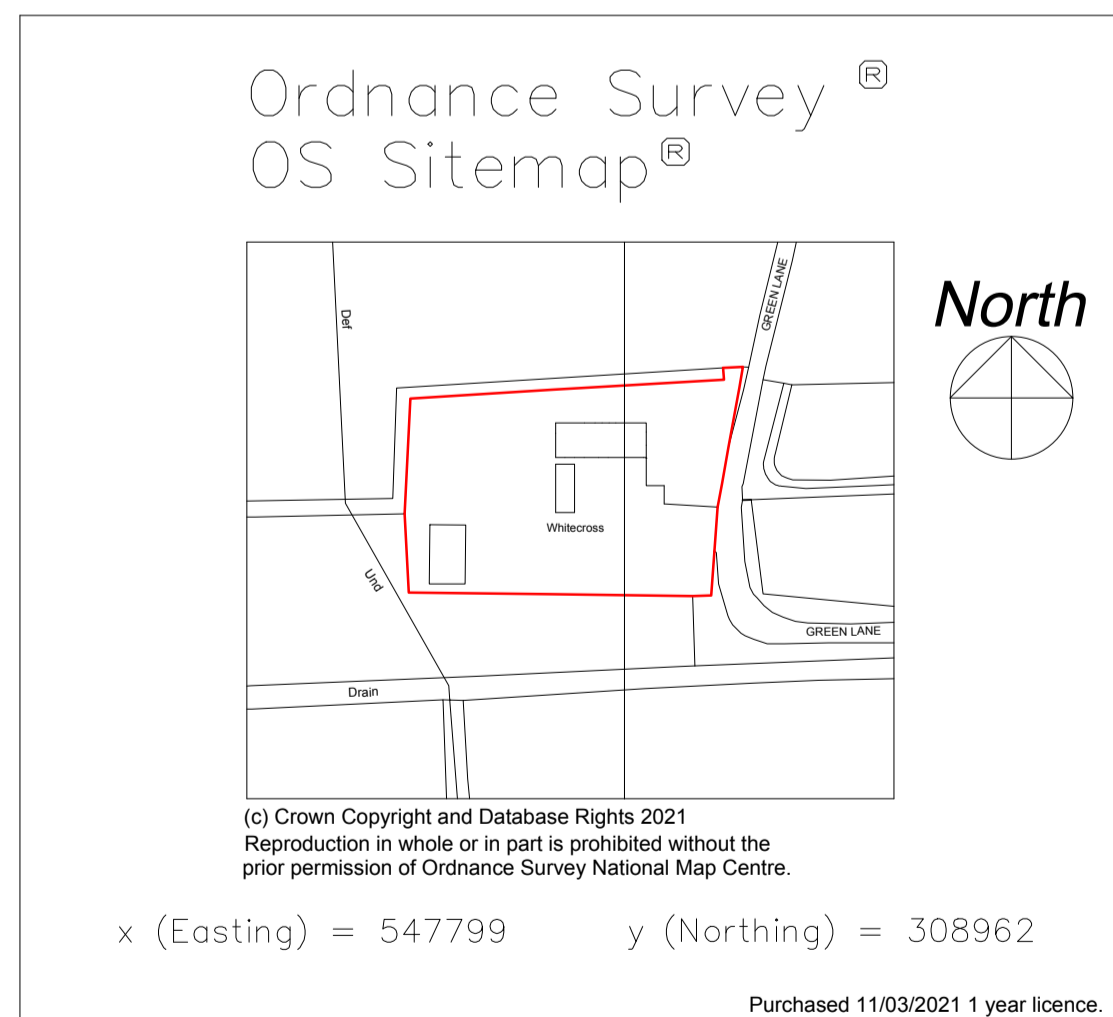

LOCATION PLAN
1:1250

NB. Site levels
remain unchanged
(Level)

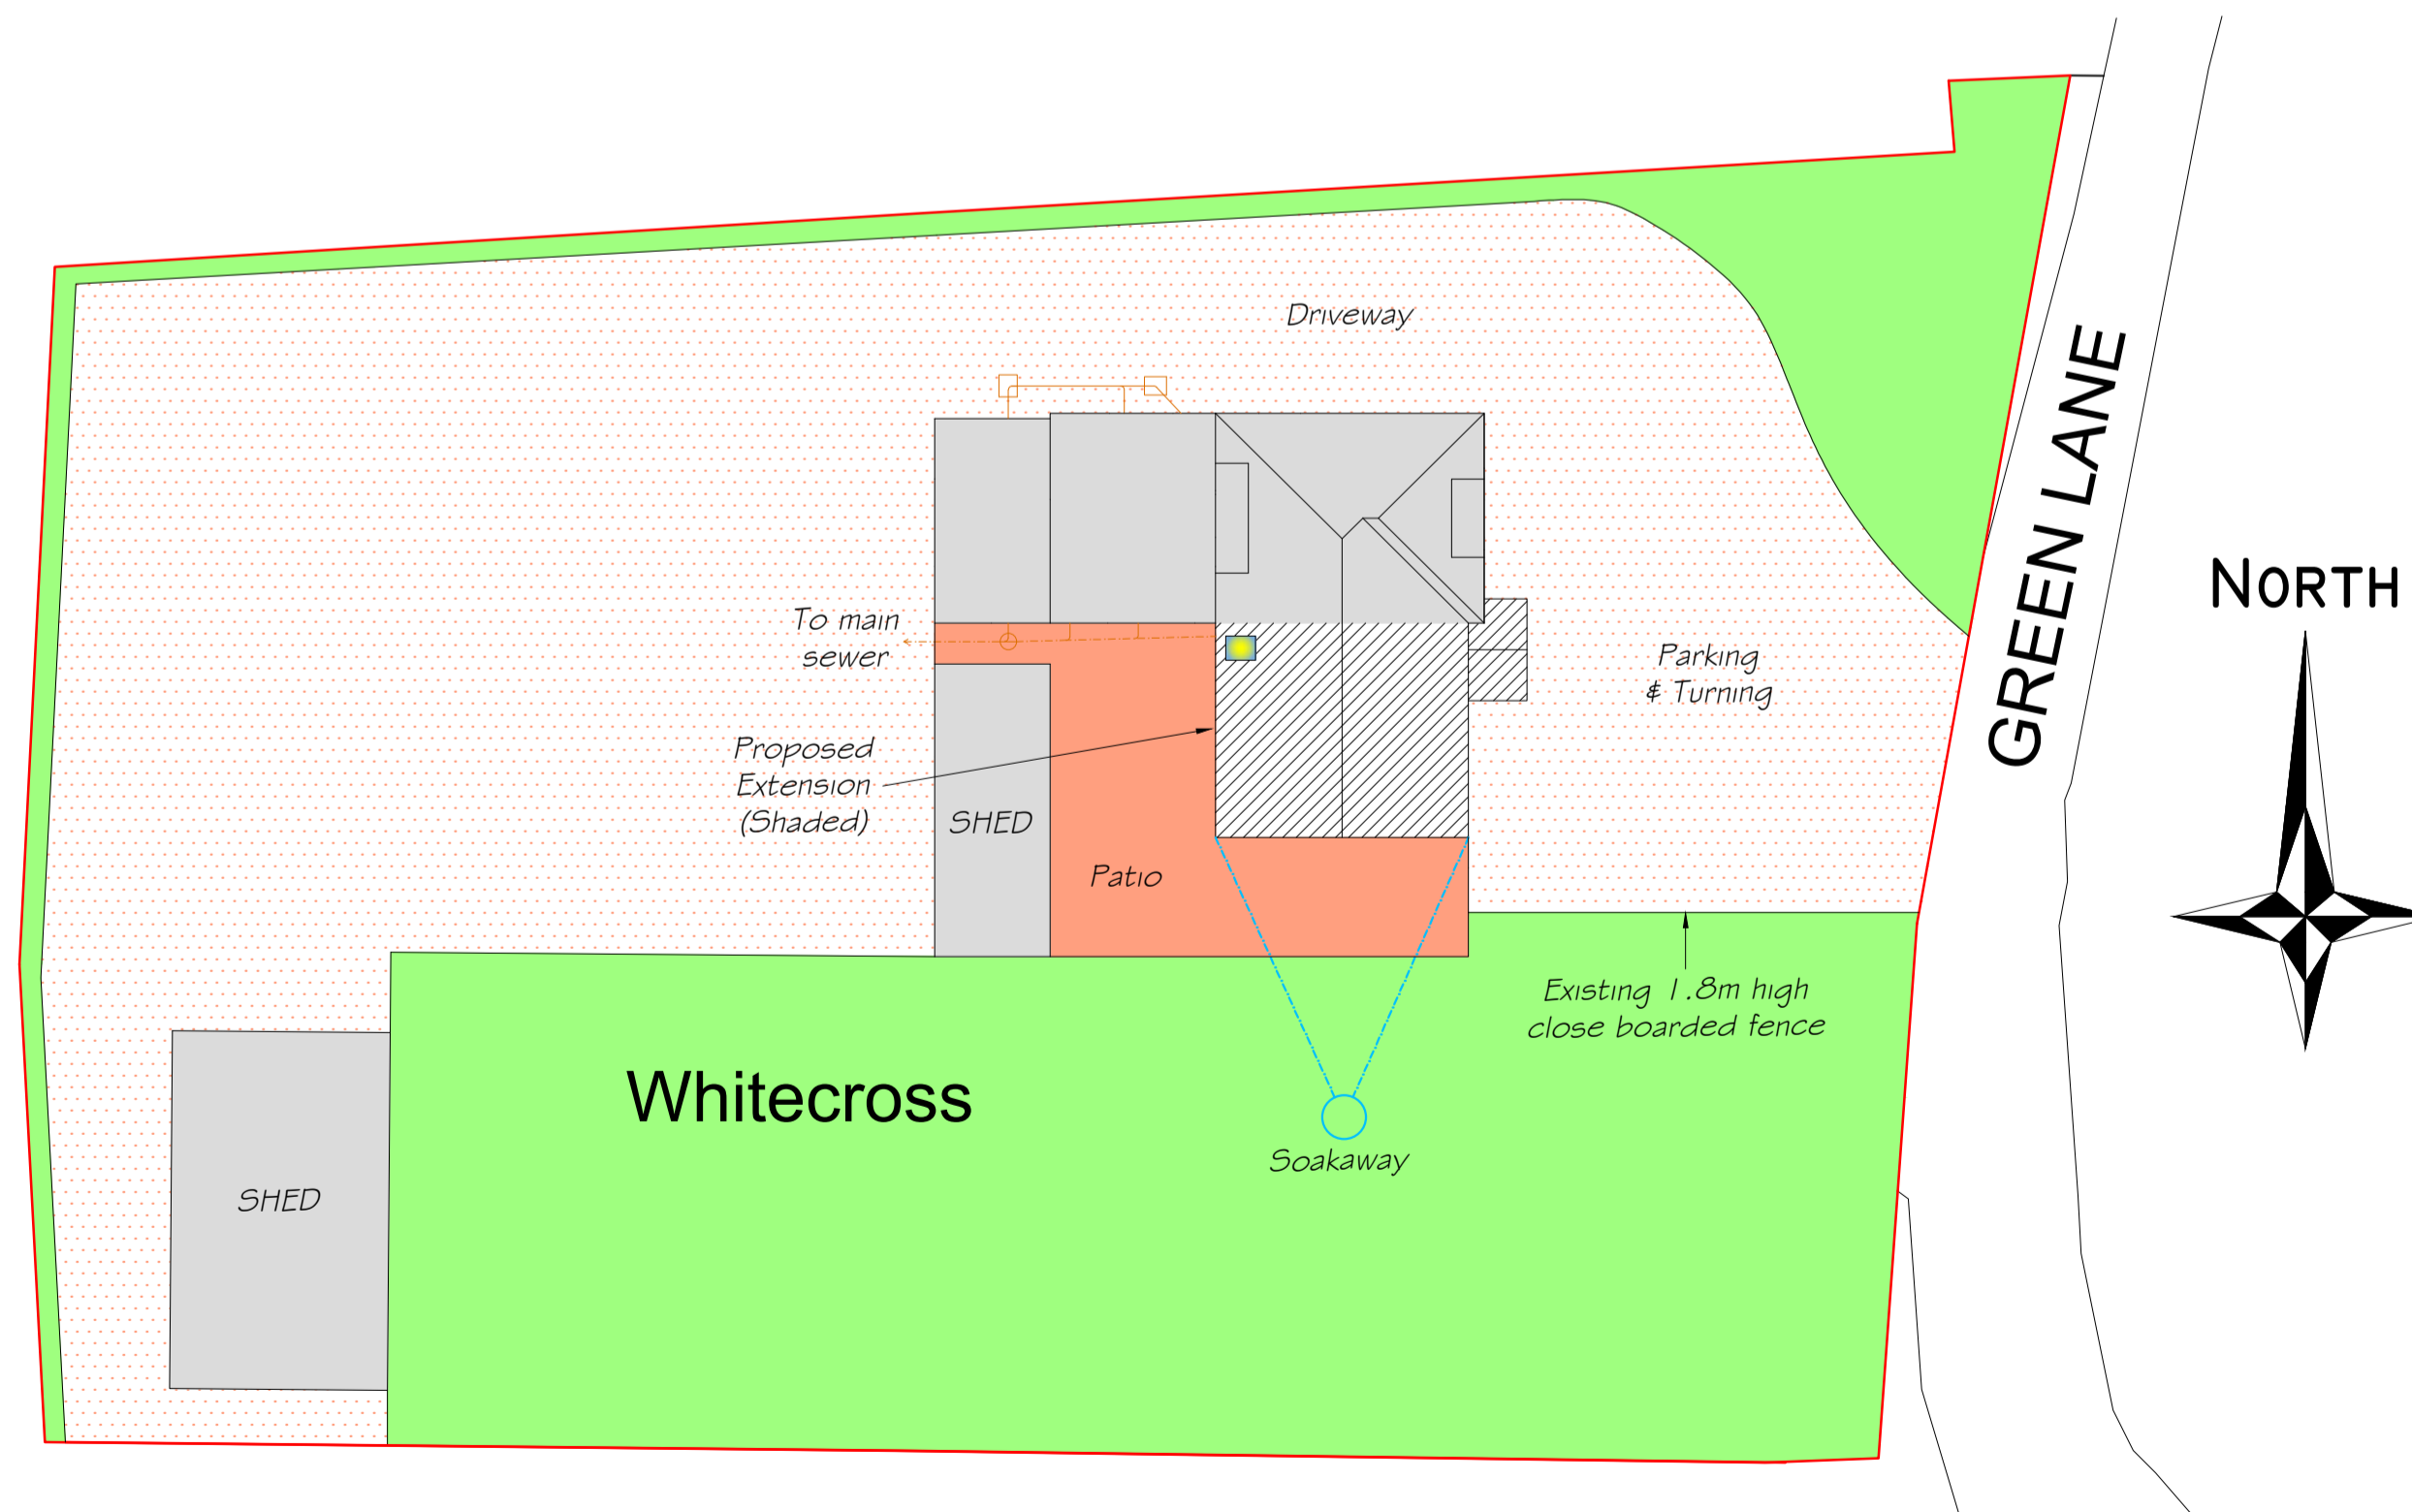

BLOCK PLAN 1:200