



PROPOSED GROUND FLOOR PLAN 1:50

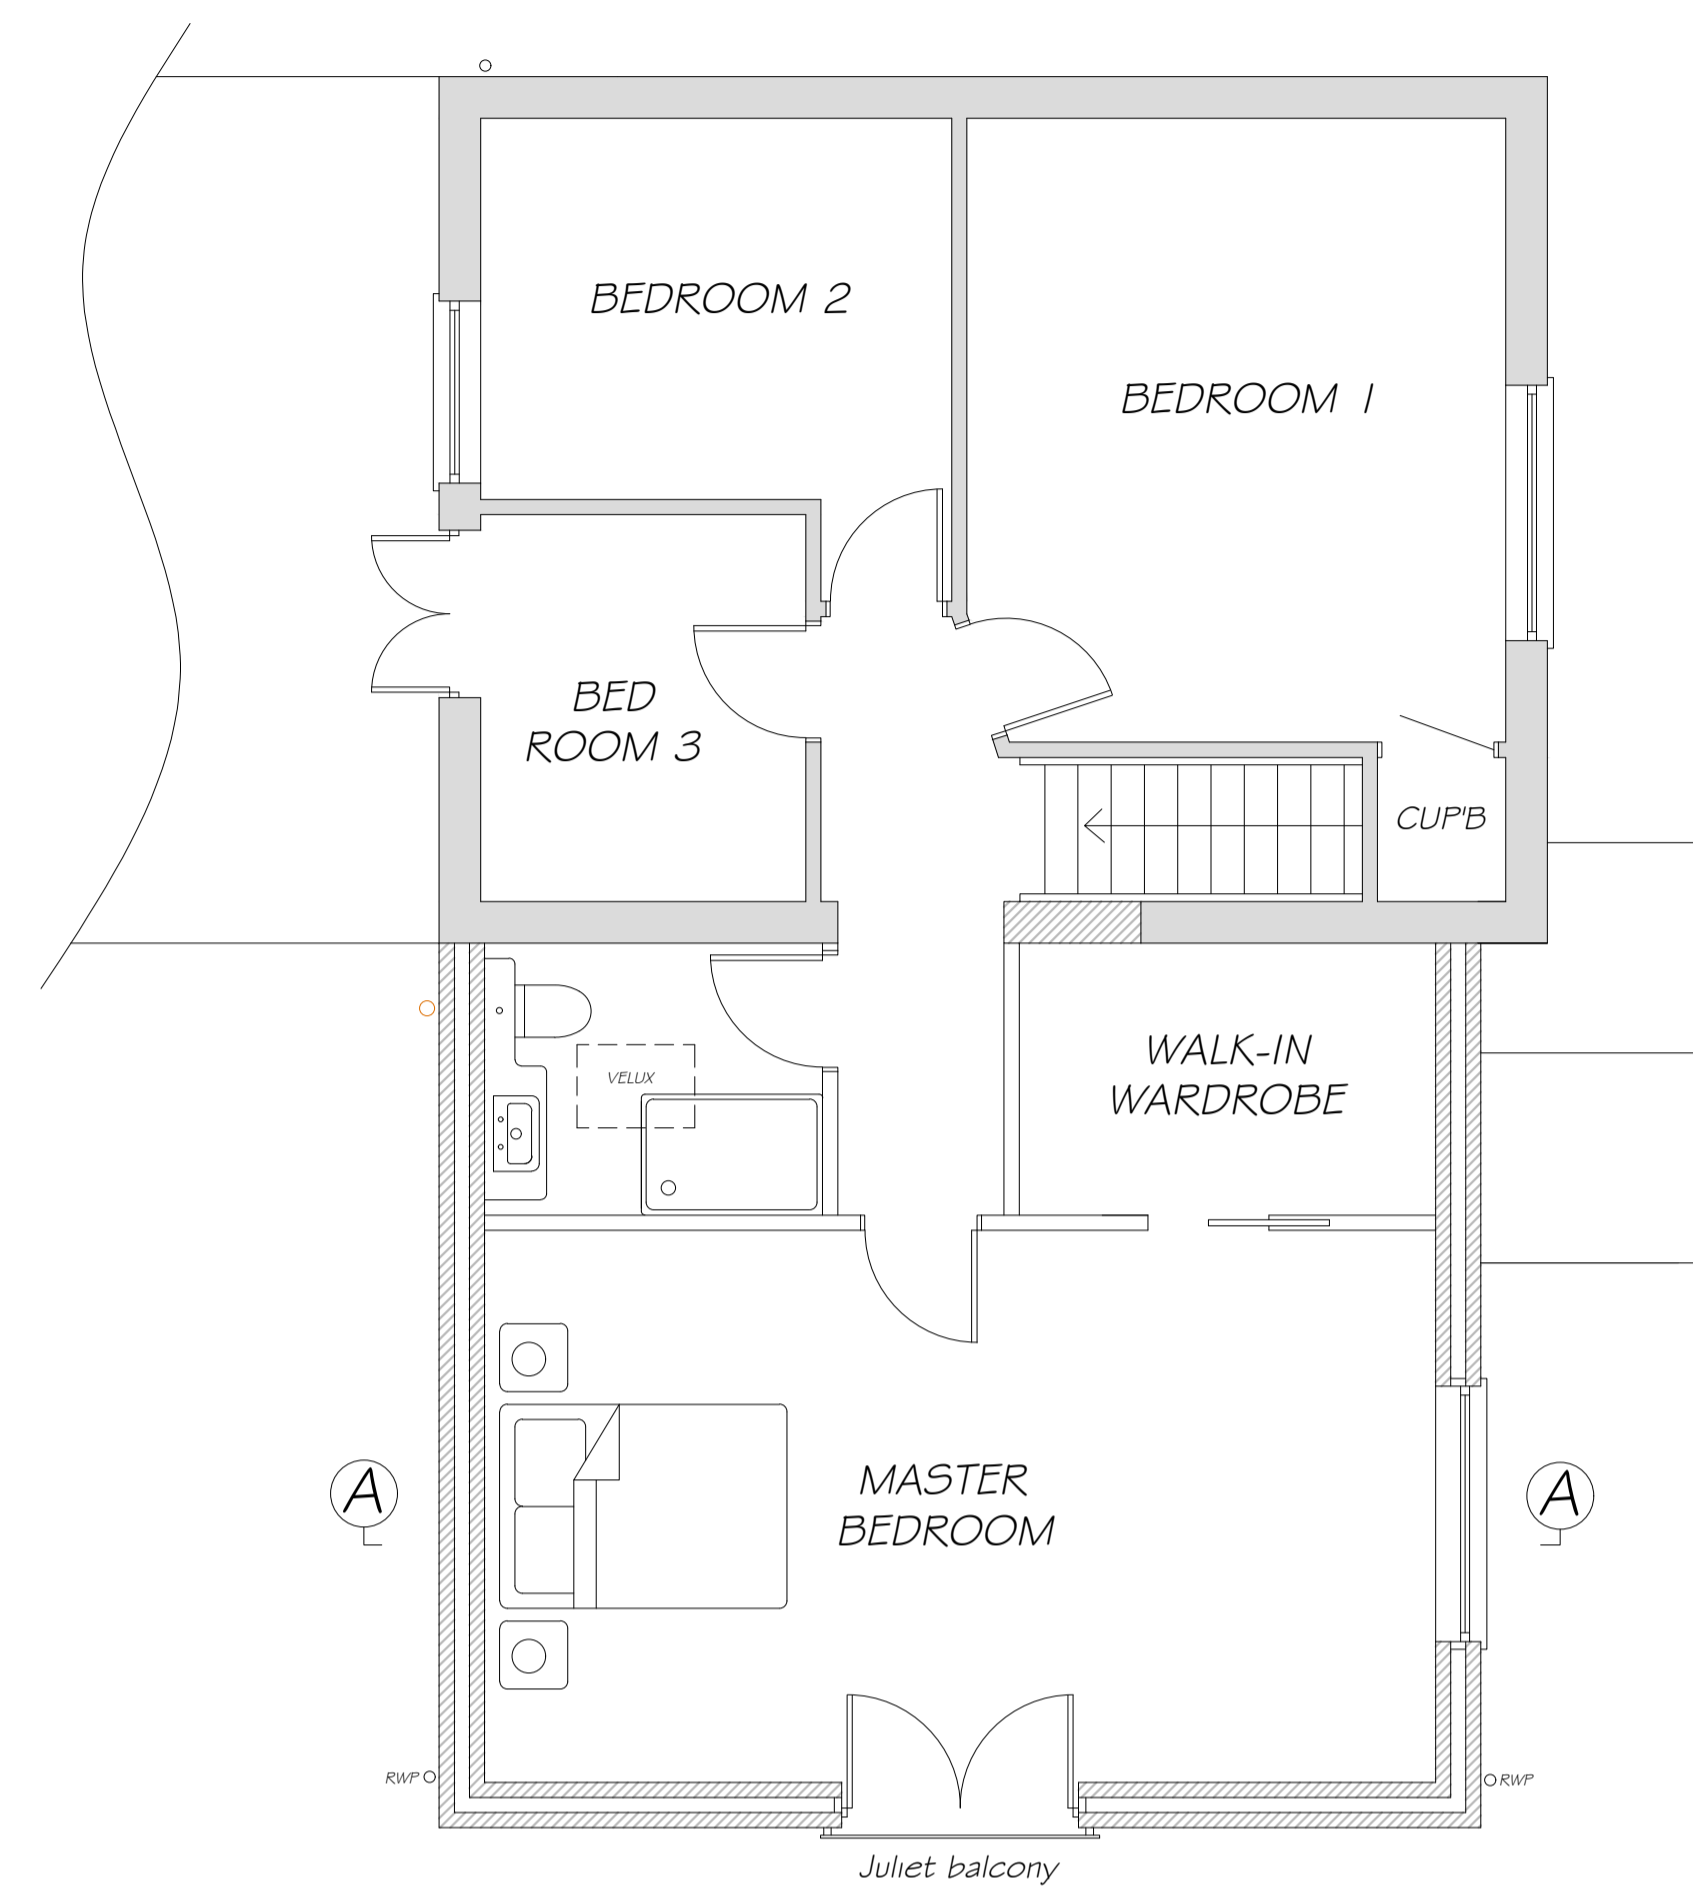

PROPOSED FIRST FLOOR PLAN 1:50

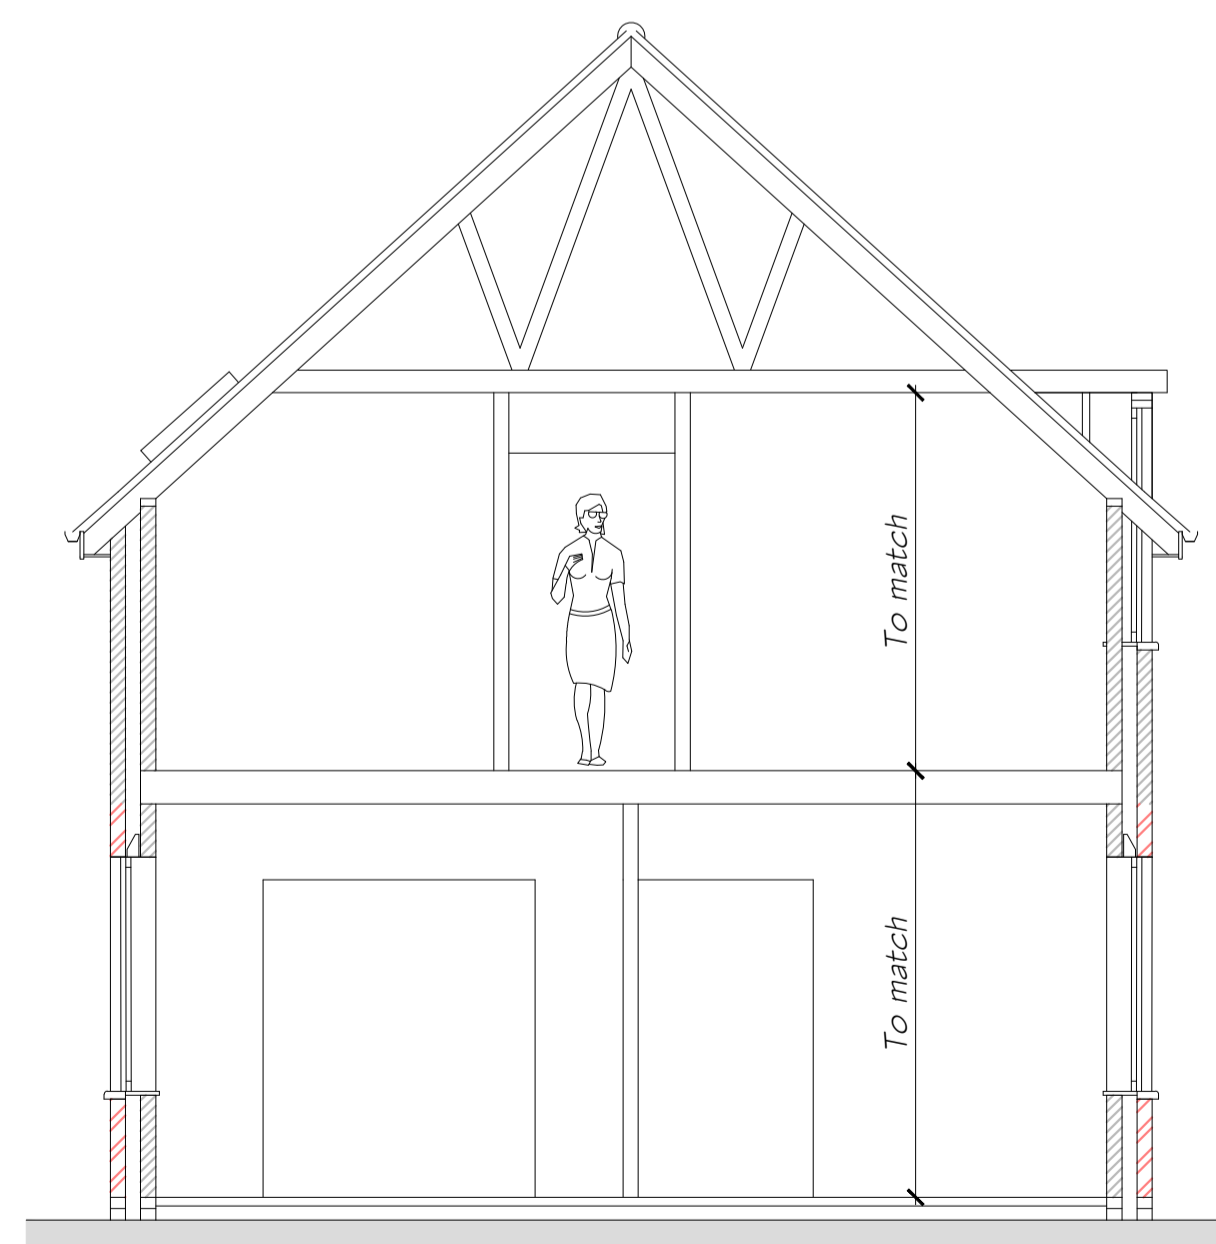

SECTION AA 1:50

NOTES

The proposed development shall be finished externally in materials to match existing building to safeguard the visual amenities of the area.

Please note that all construction details shall be adhered to and only specified materials are to be used



Copyright © 2020 M A Bonner  
 Fendraw Design & Planning  
 All Rights Reserved

Copyright is in place on all Drawings, Design, Specification Notes and Associated Documentation prepared by M A Bonner of Fendraw Design & Planning. None of the above mentioned must be reproduced or copied in part or whole in any way or used for any other purpose other than that for which it was issued without prior written permission

REV	DESCRIPTION	DATE

**FENDRAW**  
 DESIGN & PLANNING  
 67 Gorefield Road  
 Leverington, Wisbech  
 Cambs. PE13 5AT  
 Tel: 01945 461062 Mob: 07731 648403  
 E-Mail: info@fendrawdesign.co.uk  
 Registered Associate of the Chartered  
 Association of Building Engineers

Client  
 Mr & Mrs Lakey "Whitecross" Green Lane  
 Walsoken, Wisbech, PE14 7BJ

Drawing Title  
 Two Storey Extension to Side  
 of Dwelling and Front Porch

Drawn M Bonner ACABE	
Date March 2021	Scale 1:50, 100 @ A1
Drawing number FD-L-PE147BJ-3	Revision