


EXISTING GROUND FLOOR PLAN 1:50

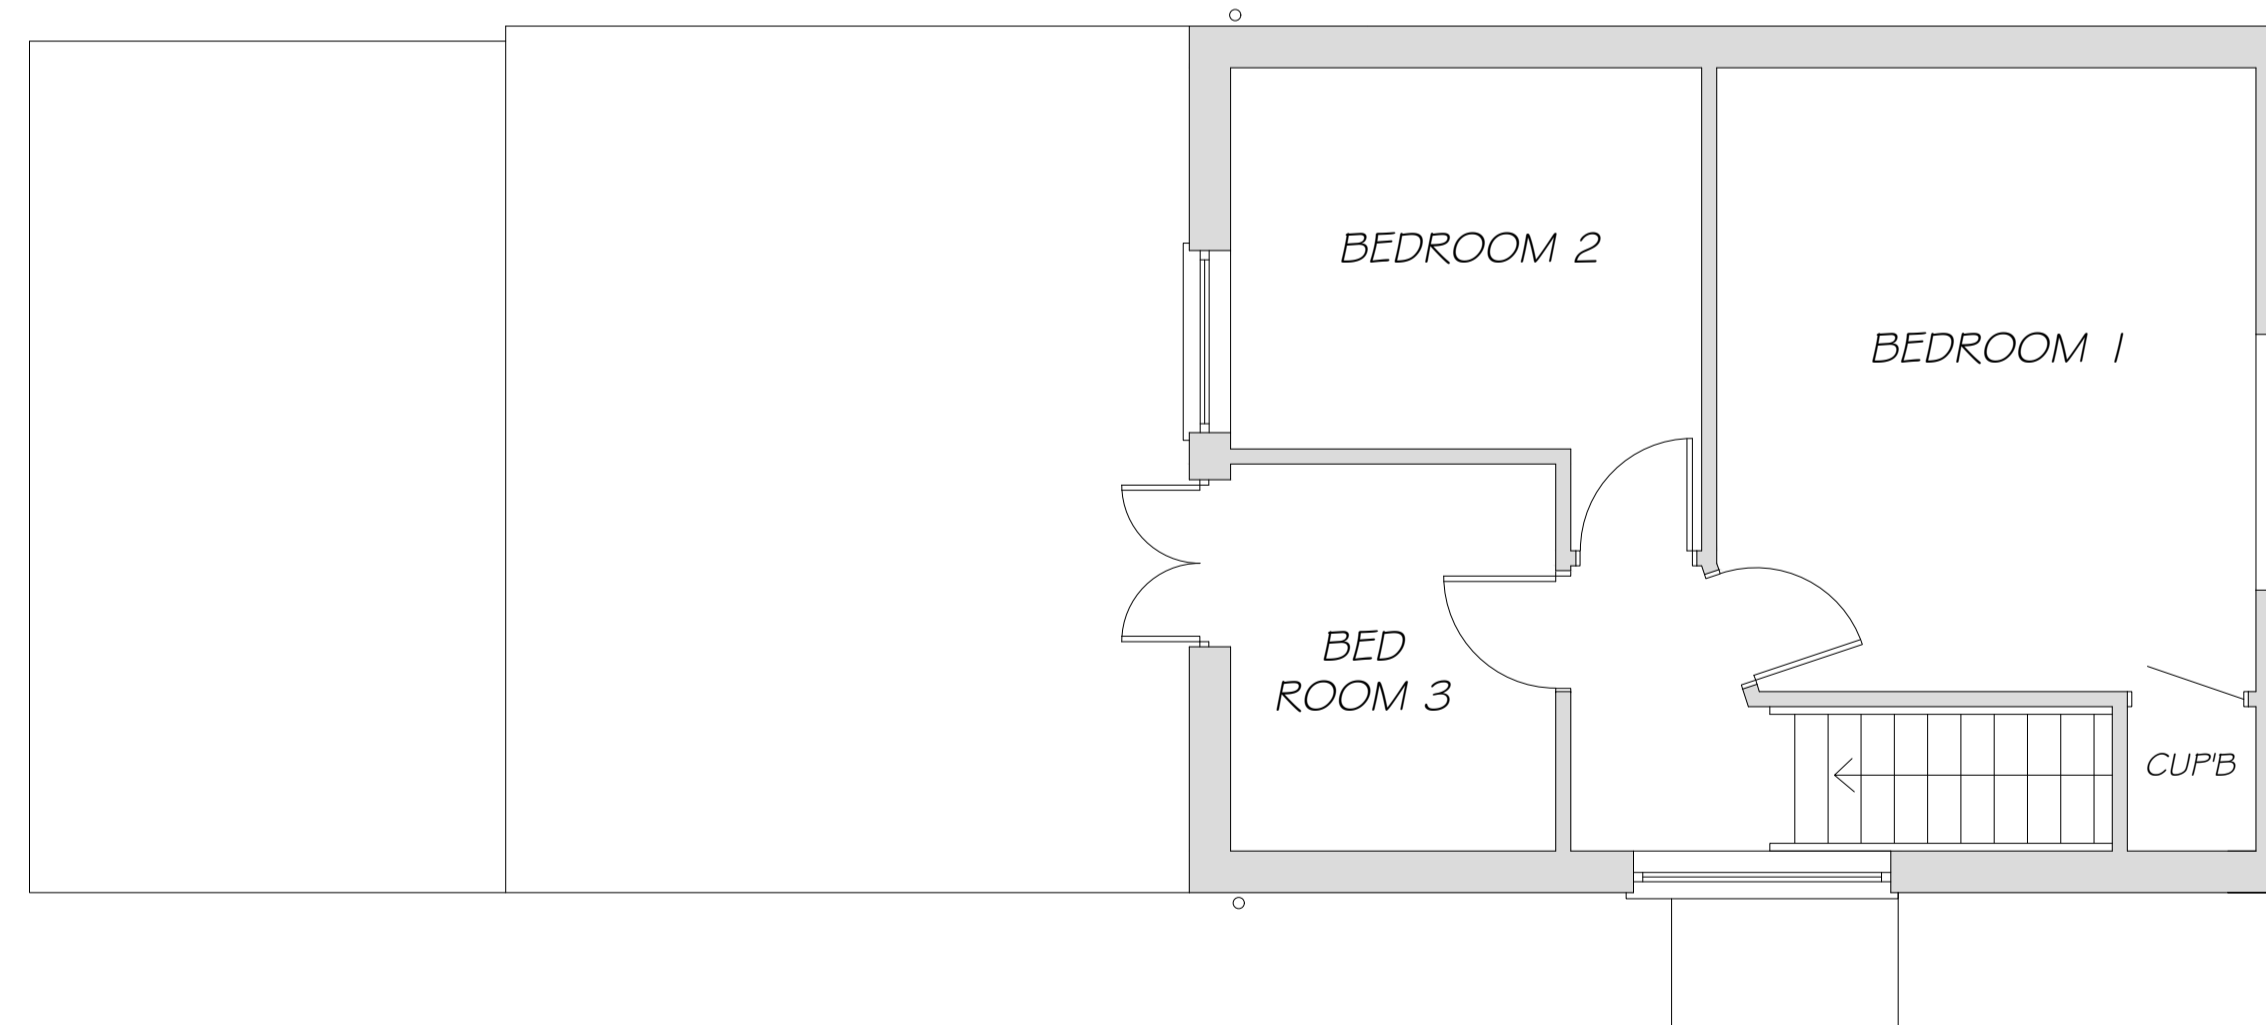

EXISTING FIRST FLOOR PLAN 1:50

NOTES

The proposed development shall be finished externally in materials to match existing building to safeguard the visual amenities of the area.

Please note that all construction details shall be adhered to and only specified materials are to be used

Copyright © 2020 M A Bonner  
Fendraw Design & Planning  
All Rights Reserved

Copyright is in place on all Drawings, Design, Specification Notes and Associated Documentation prepared by M A Bonner of Fendraw Design & Planning. None of the above mentioned must be reproduced or copied in part or whole in any way or used for any other purpose other than that for which it was issued without prior written permission

REV	DESCRIPTION	DATE
-----	-------------	------

**FENDRAW**  
DESIGN & PLANNING

67 Gorefield Road  
Leverington, Wisbech  
Cams. PE13 5AT  
Tel: 01945 461062 Mob: 07731 648403  
E-Mail: info@fendrawdesign.co.uk

Registered Associate of the Chartered  
Association of Building Engineers

Client  
Mr & Mrs Lakey "Whitecross" Green Lane  
Walsoken, Wisbech, PE14 7BJ

Drawing Title  
Two Storey Extension to Side  
of Dwelling and Front Porch

Drawn M Bonner ACABE	
Date March 2021	Scale 1:50 @ A1
Drawing number <b>FD-L-PE147BJ-2</b>	Revision