



Foundation plan 1:50

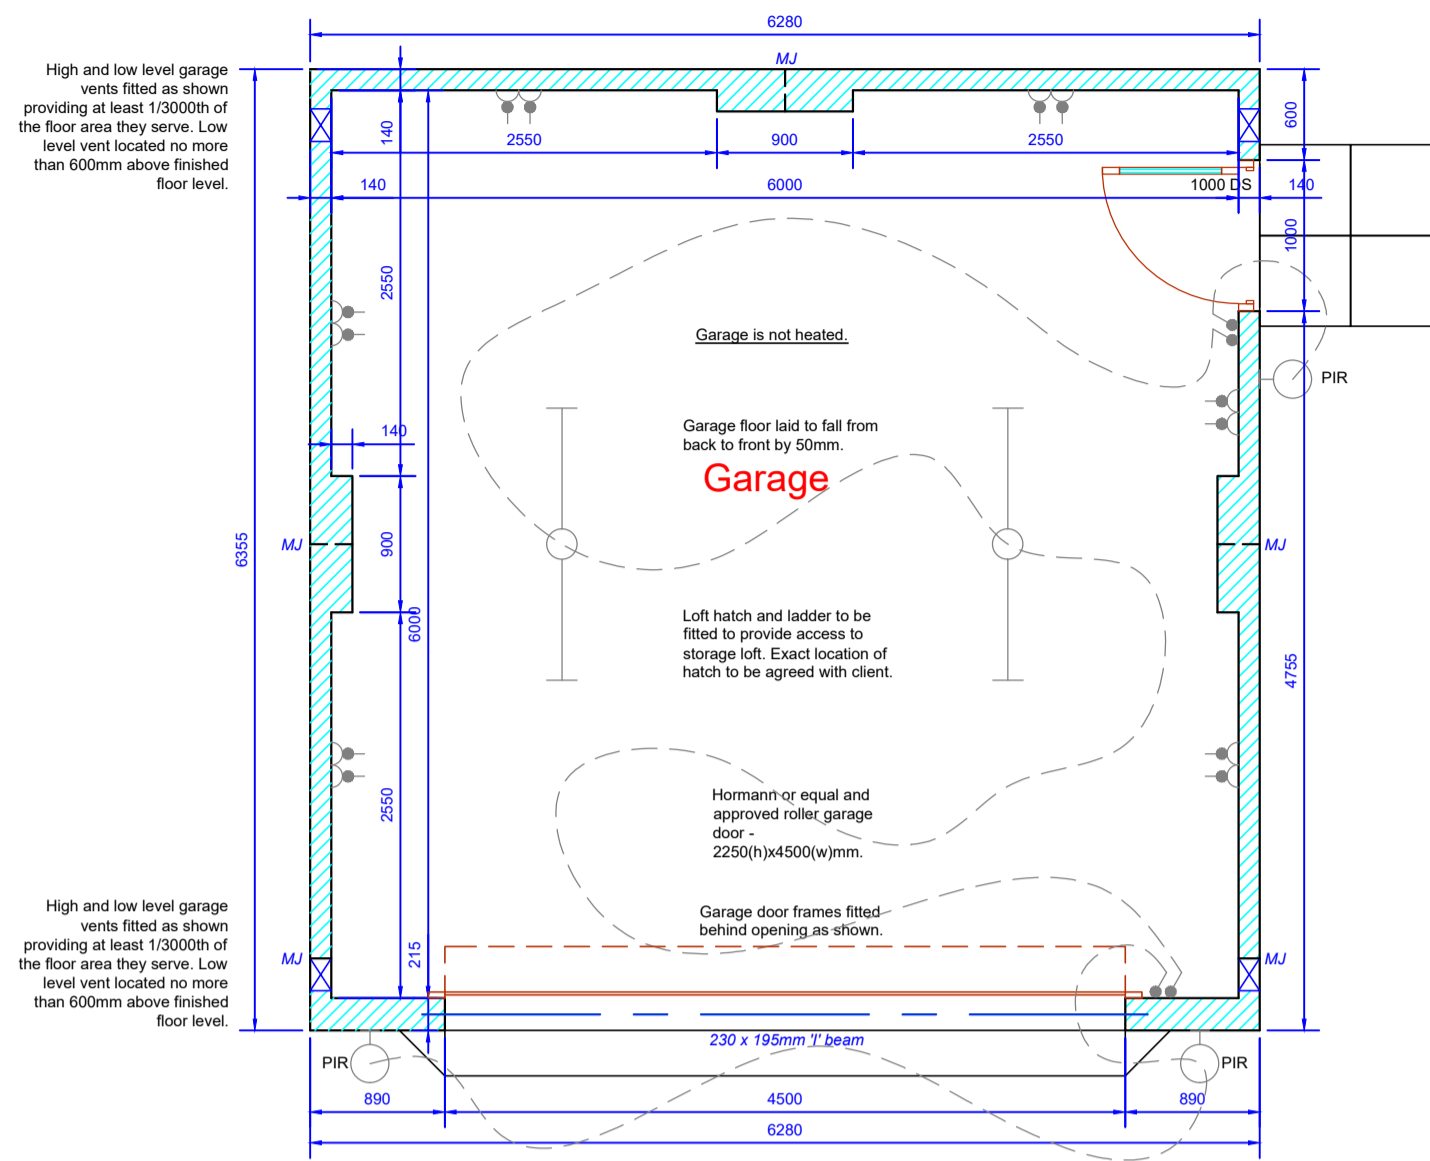


Floor plan 1:50

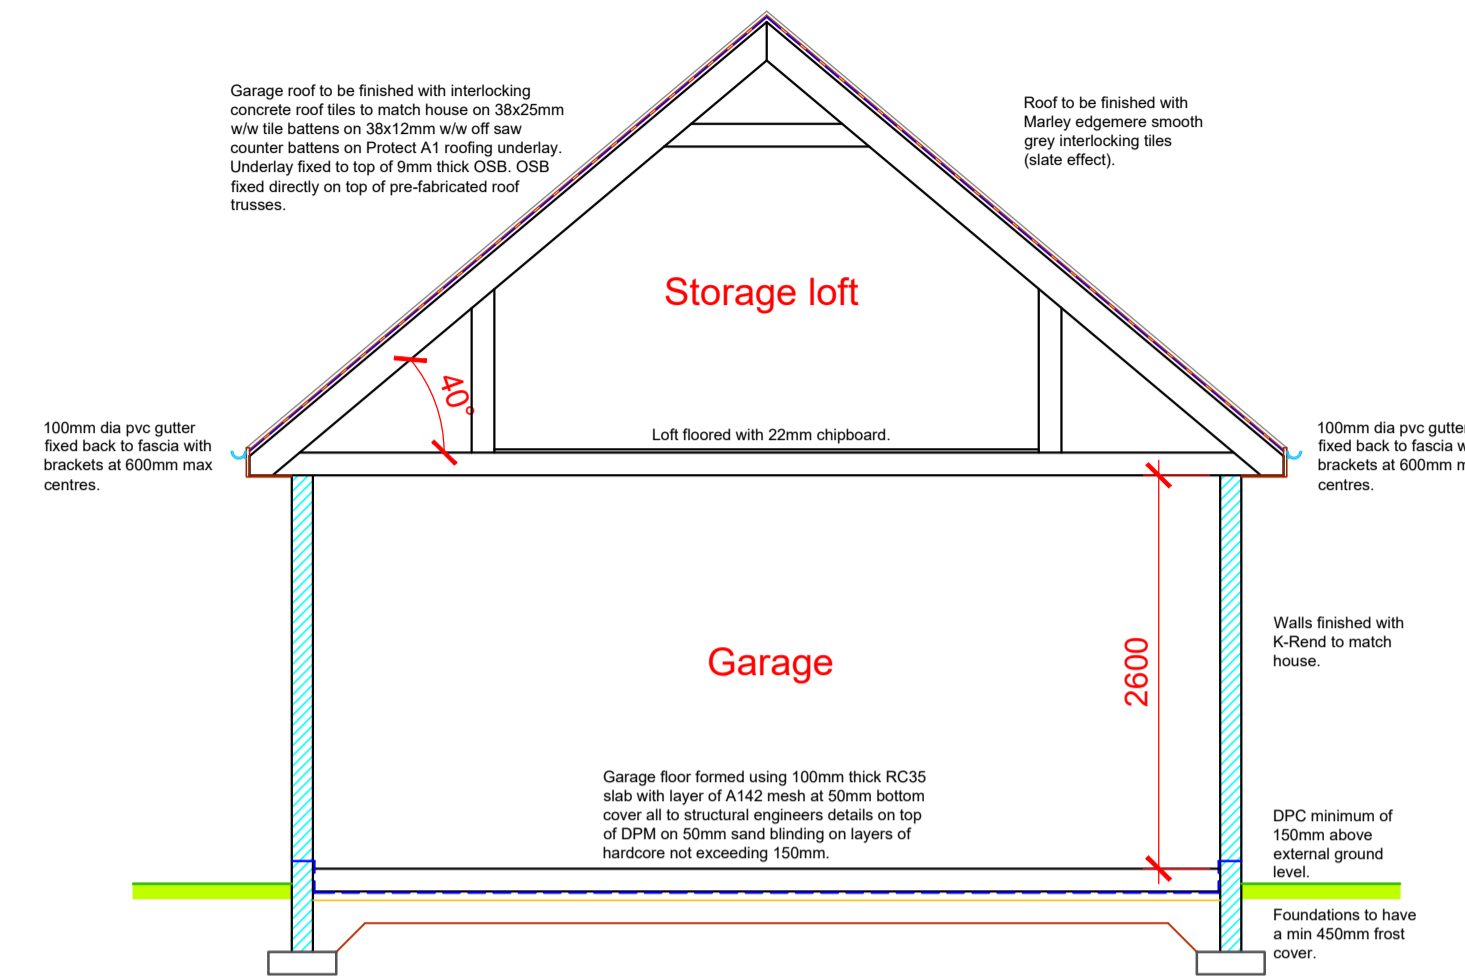


Typical section 1:50


**EXTERNAL FINISHES**  
 Roof finished with interlocking concrete roof tiles by Marley.  
 Lindab guttering and rainwater downpipes - colour TBA.  
 Light grey K-Rend render to walls.  
 Dark grey PVC windows, doors, fascias & soffits.

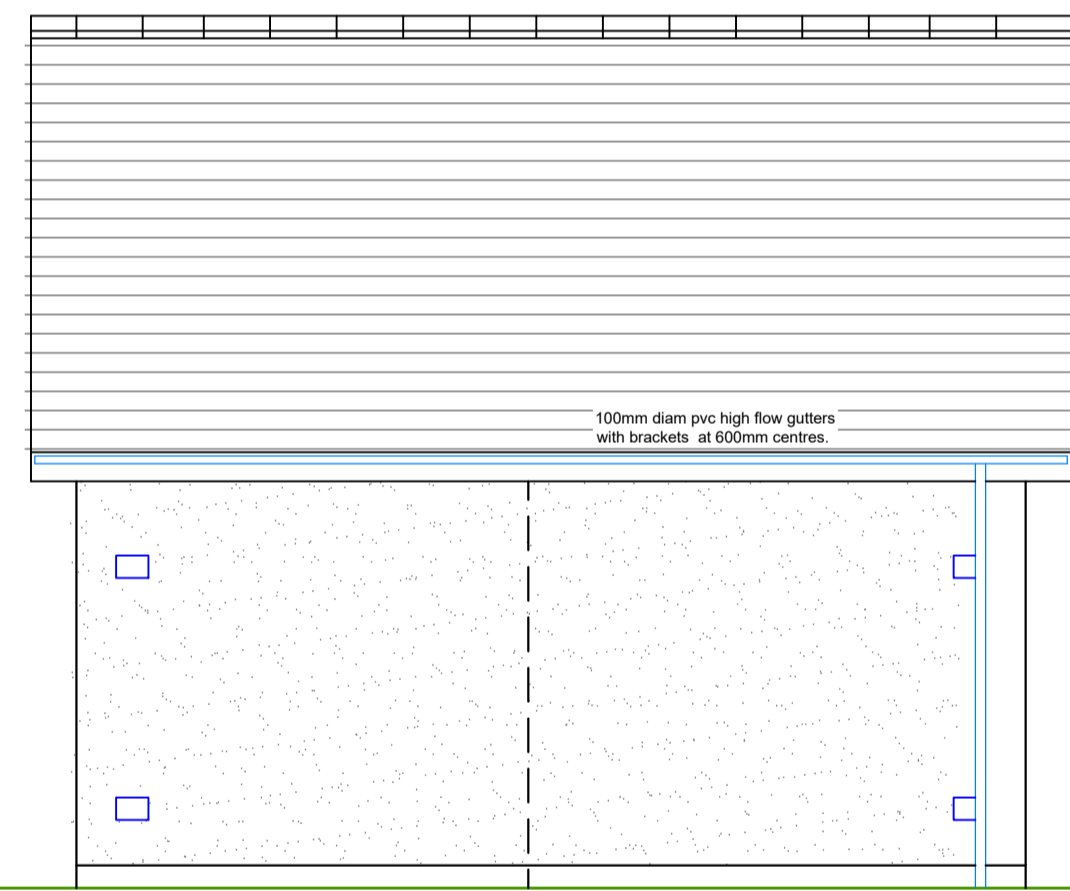


Side elevation (NE) 1:50

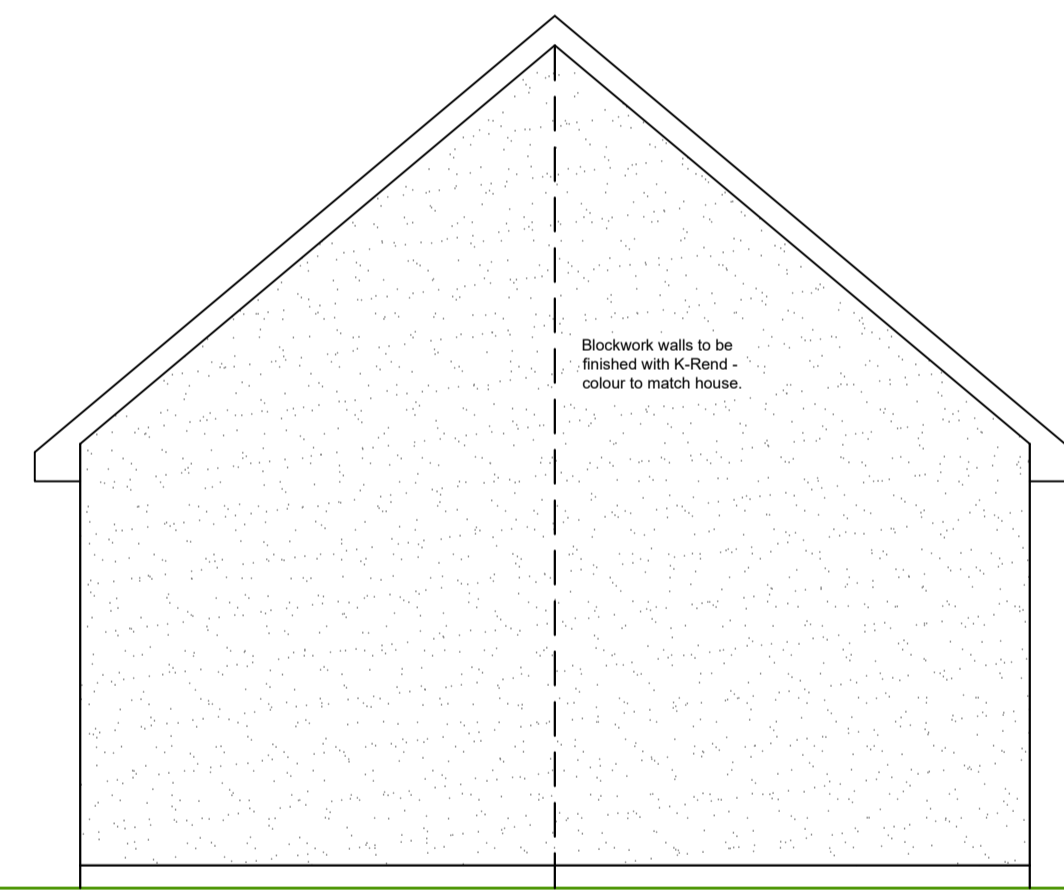


Side elevation (SE) 1:50

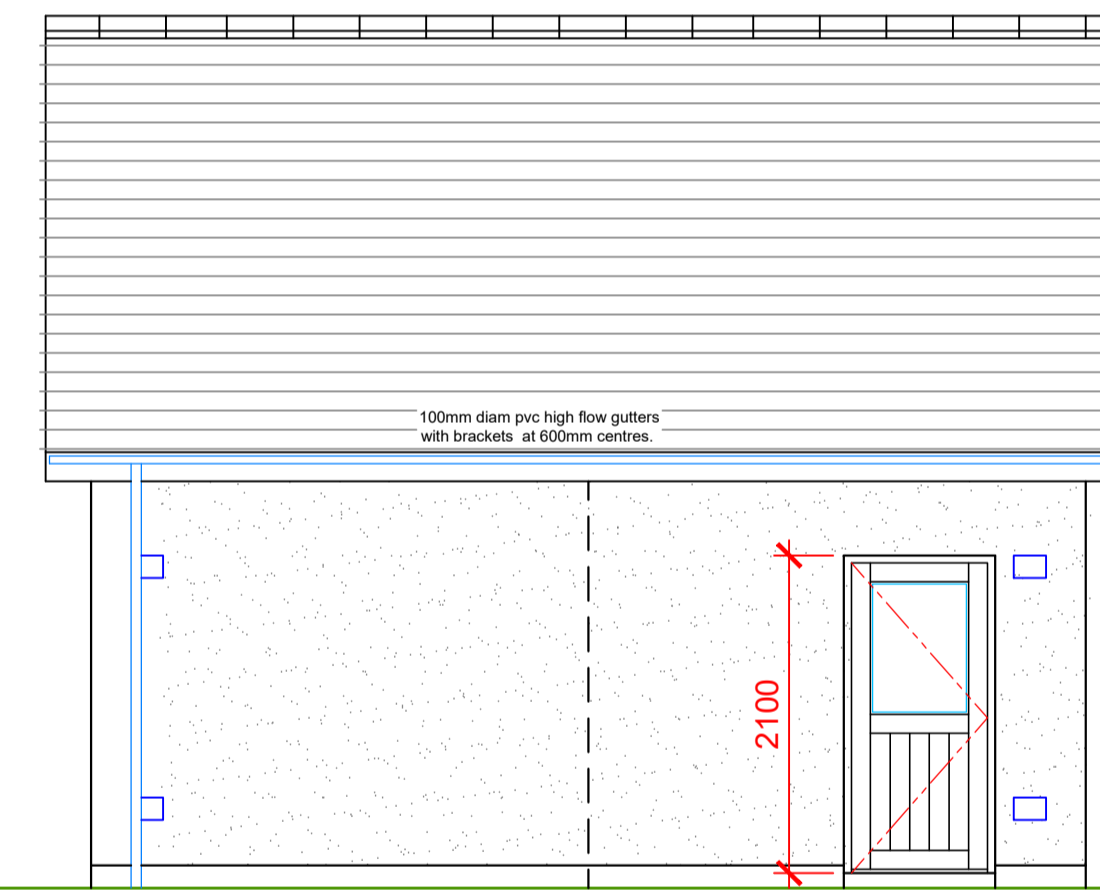


Side elevation (SW) 1:50

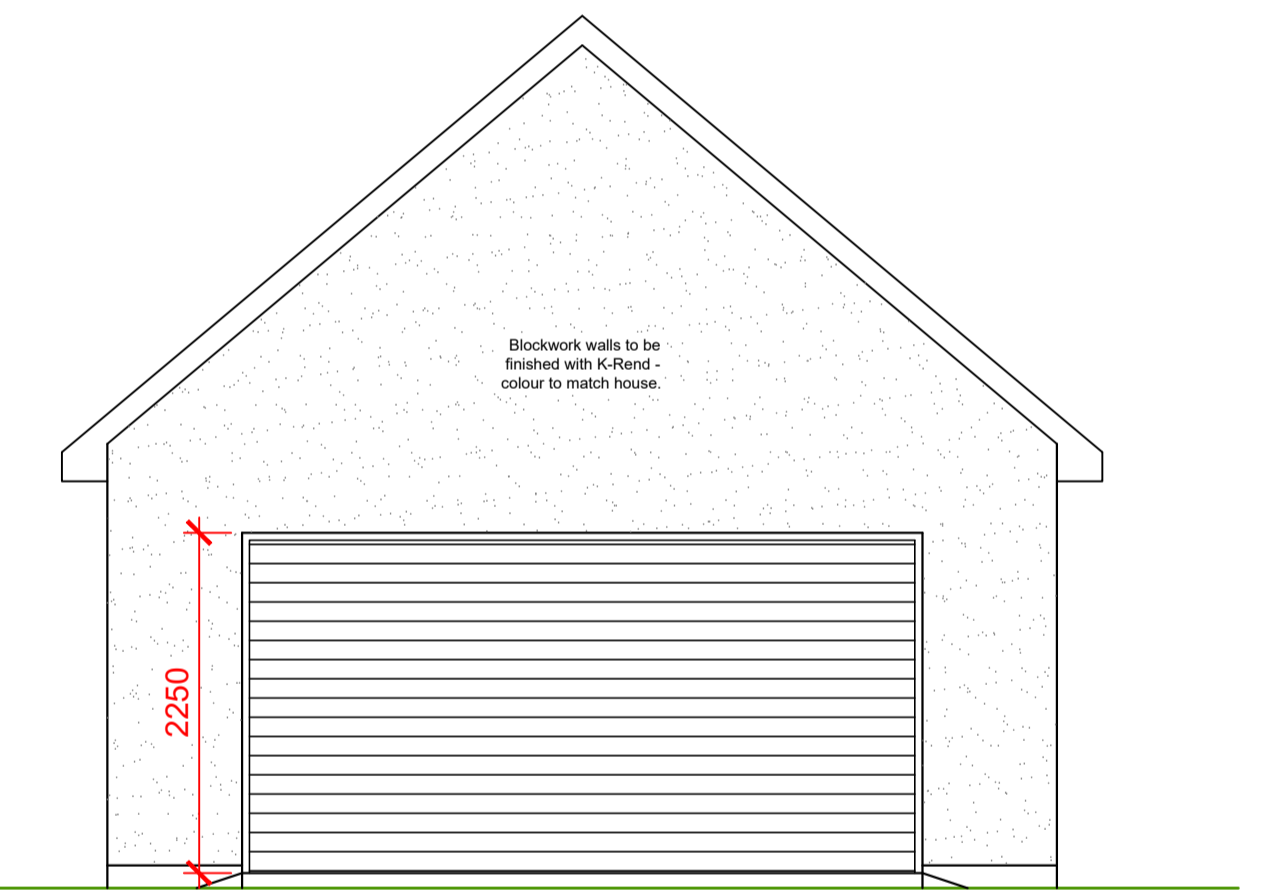

Side elevation (NW) 1:50

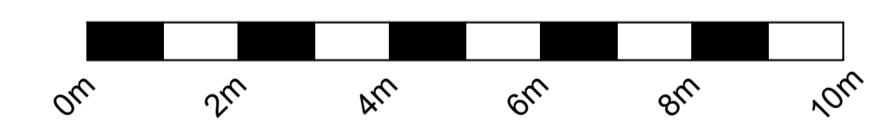

SCALE 1:100

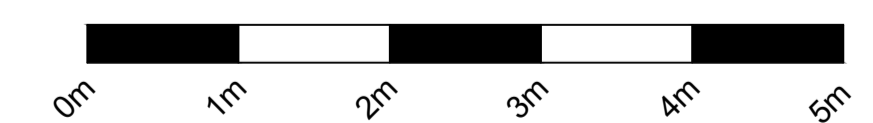

SCALE 1:50

*Drawings to be read in conjunction with Cameron & Ross drawings ref A/170849.*



Proposed development at Dyke, Moray for Excel Scotland  
 Garage proposals  
 1:50 @ A1  
 CAD-047-144

© copyright of this drawing is the property of Excel Scotland and must not be reproduced without written permission