

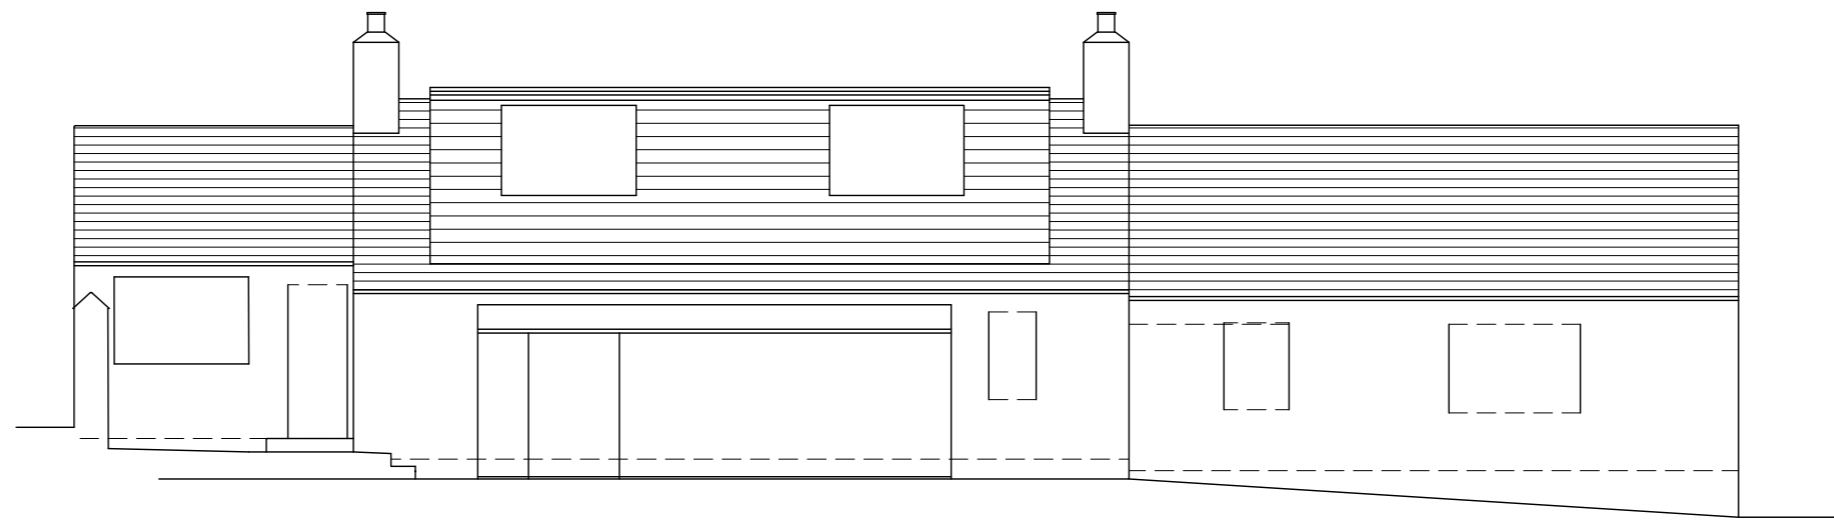



existing easterly elevation

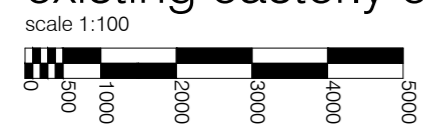

existing southerly elevation

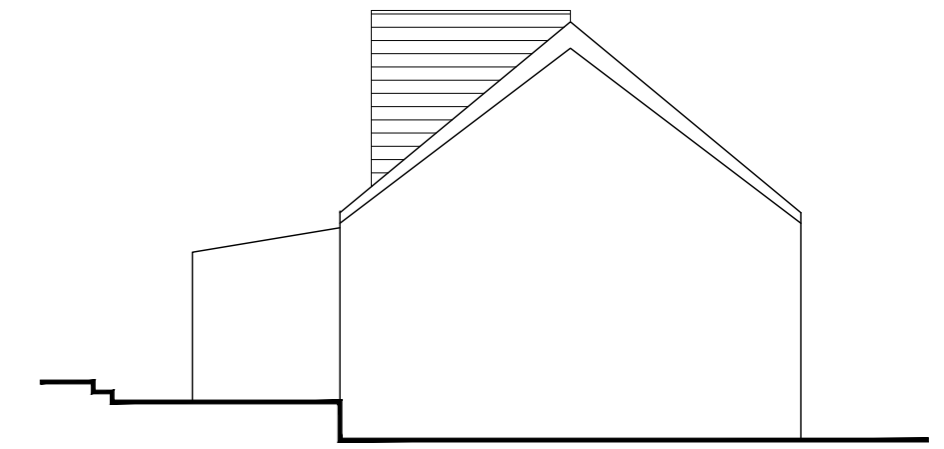

existing westerly elevation

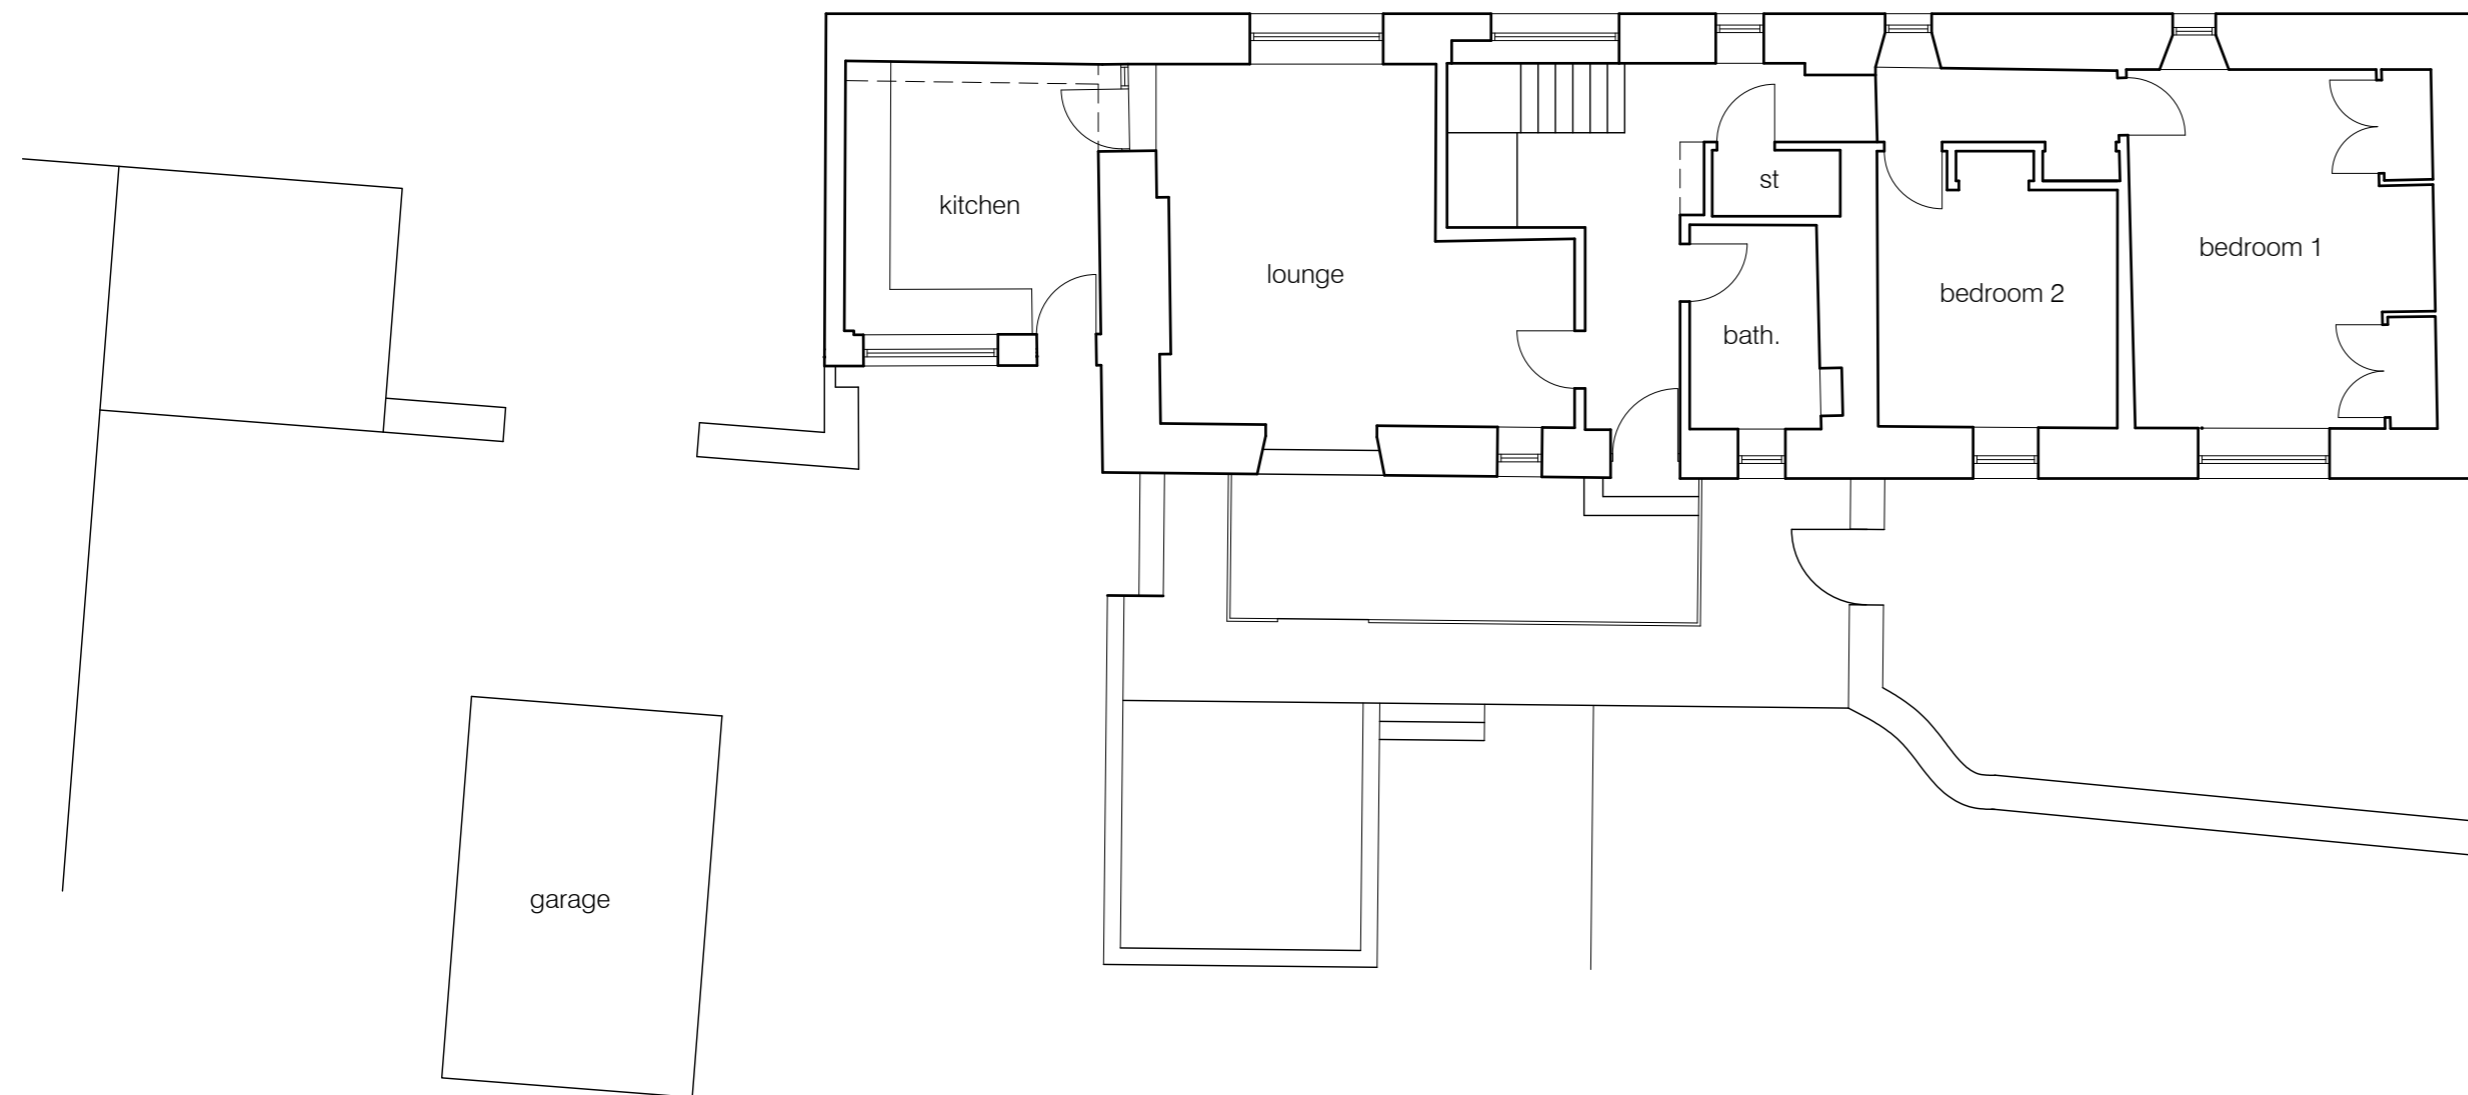

existing ground floor plan



rev.	description:	date:

sda
STUART DAVIDSON
ARCHITECTURE

Design Studio
 32 High Street
 Selkirk
 TD7 4DD
 01750 21792
 info@stuartdavidsonarchitecture.co.uk
 www.stuartdavidsonarchitecture.co.uk
 © copyright stuart davidson architecture

client: Mr Newell + Dr Thurlby

project: Proposed Extension + Alterations
 to Smithy House
 Nether Blainslie

title: Existing Ground Floor Plan +
 Elevations

status: planning scale @ A1: as shown

date: march 2021 drawn: swd

number: P677-PL-003 rev: -