



EXISTING SIDE ELEVATION 1

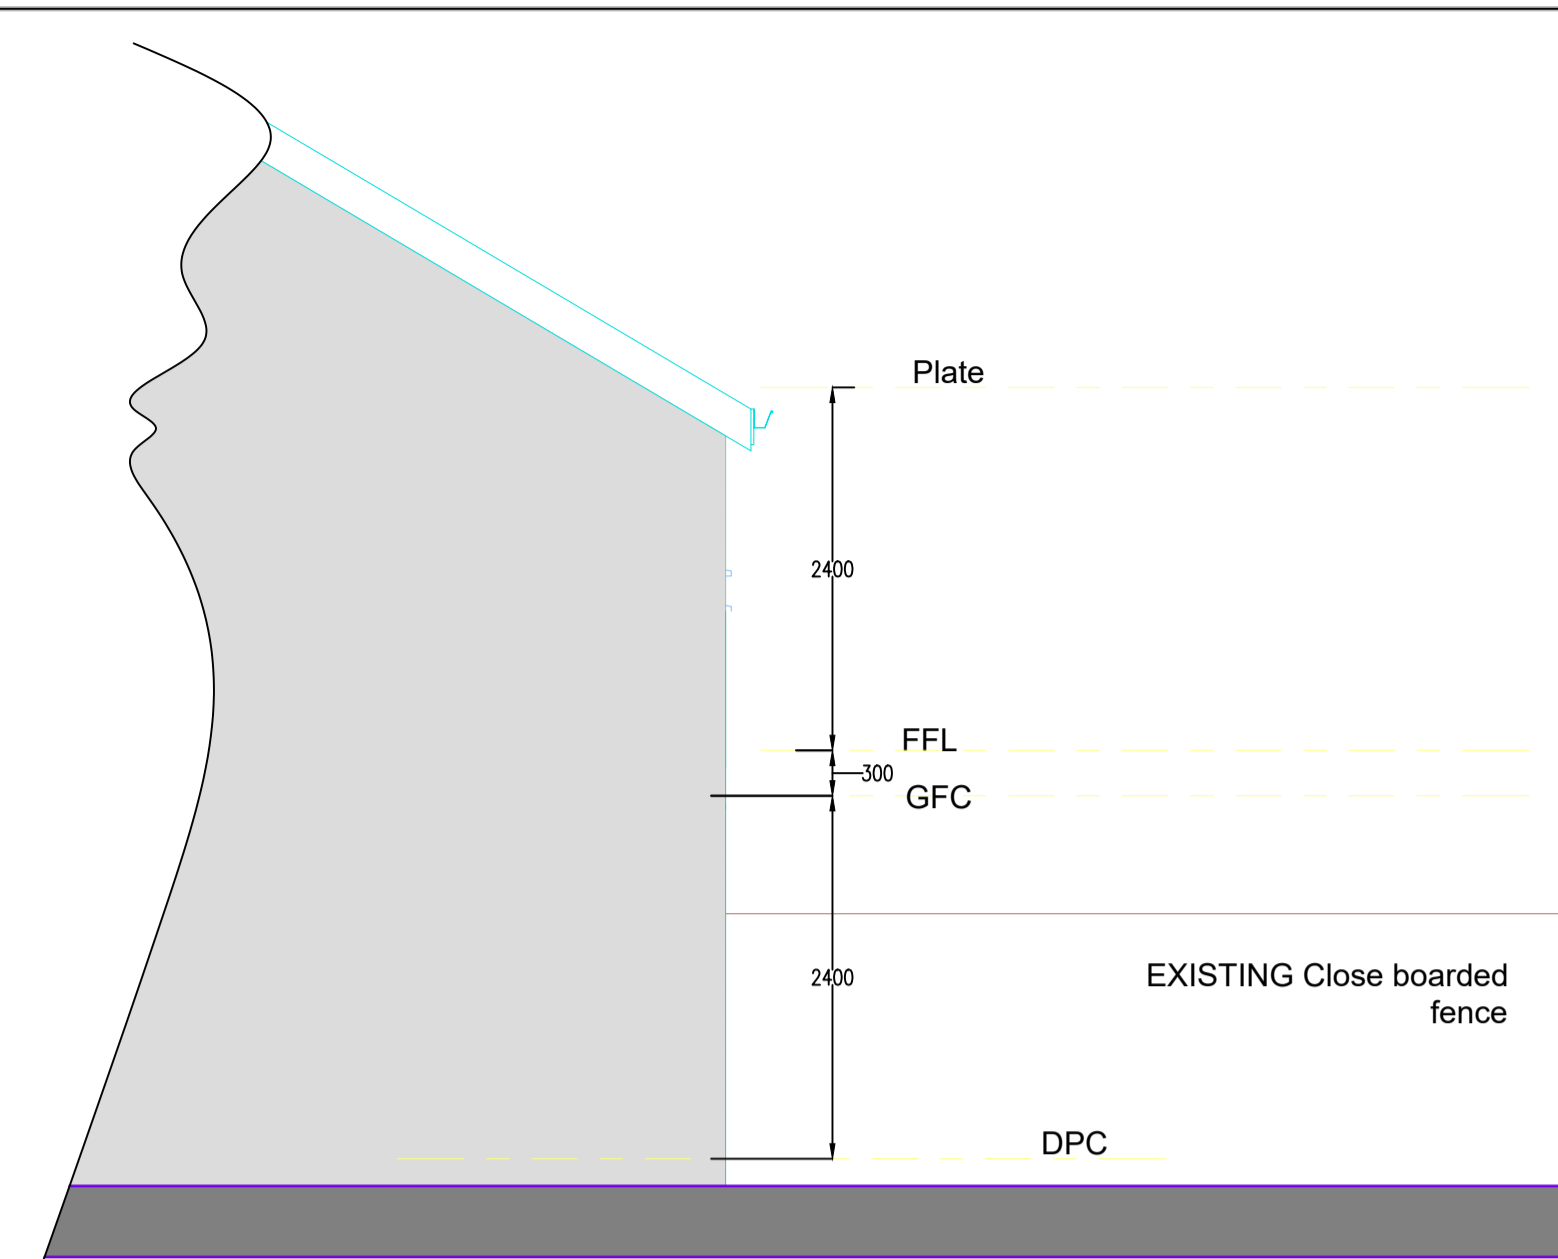


EXISTING REAR ELEVATION 2




EXISTING SIDE ELEVATION 3

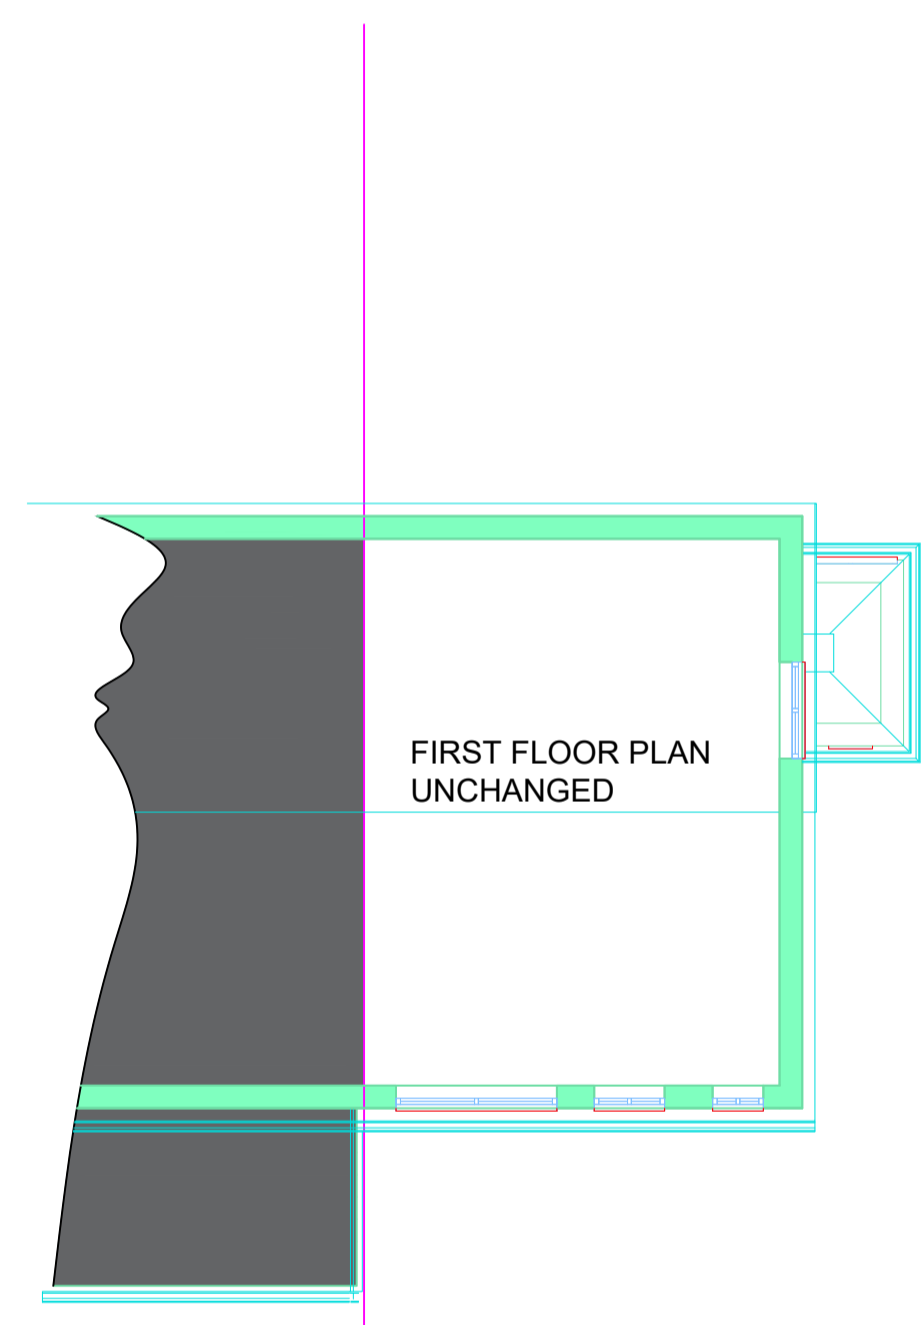


EXISTING FIRST FLOOR PLAN 1:100

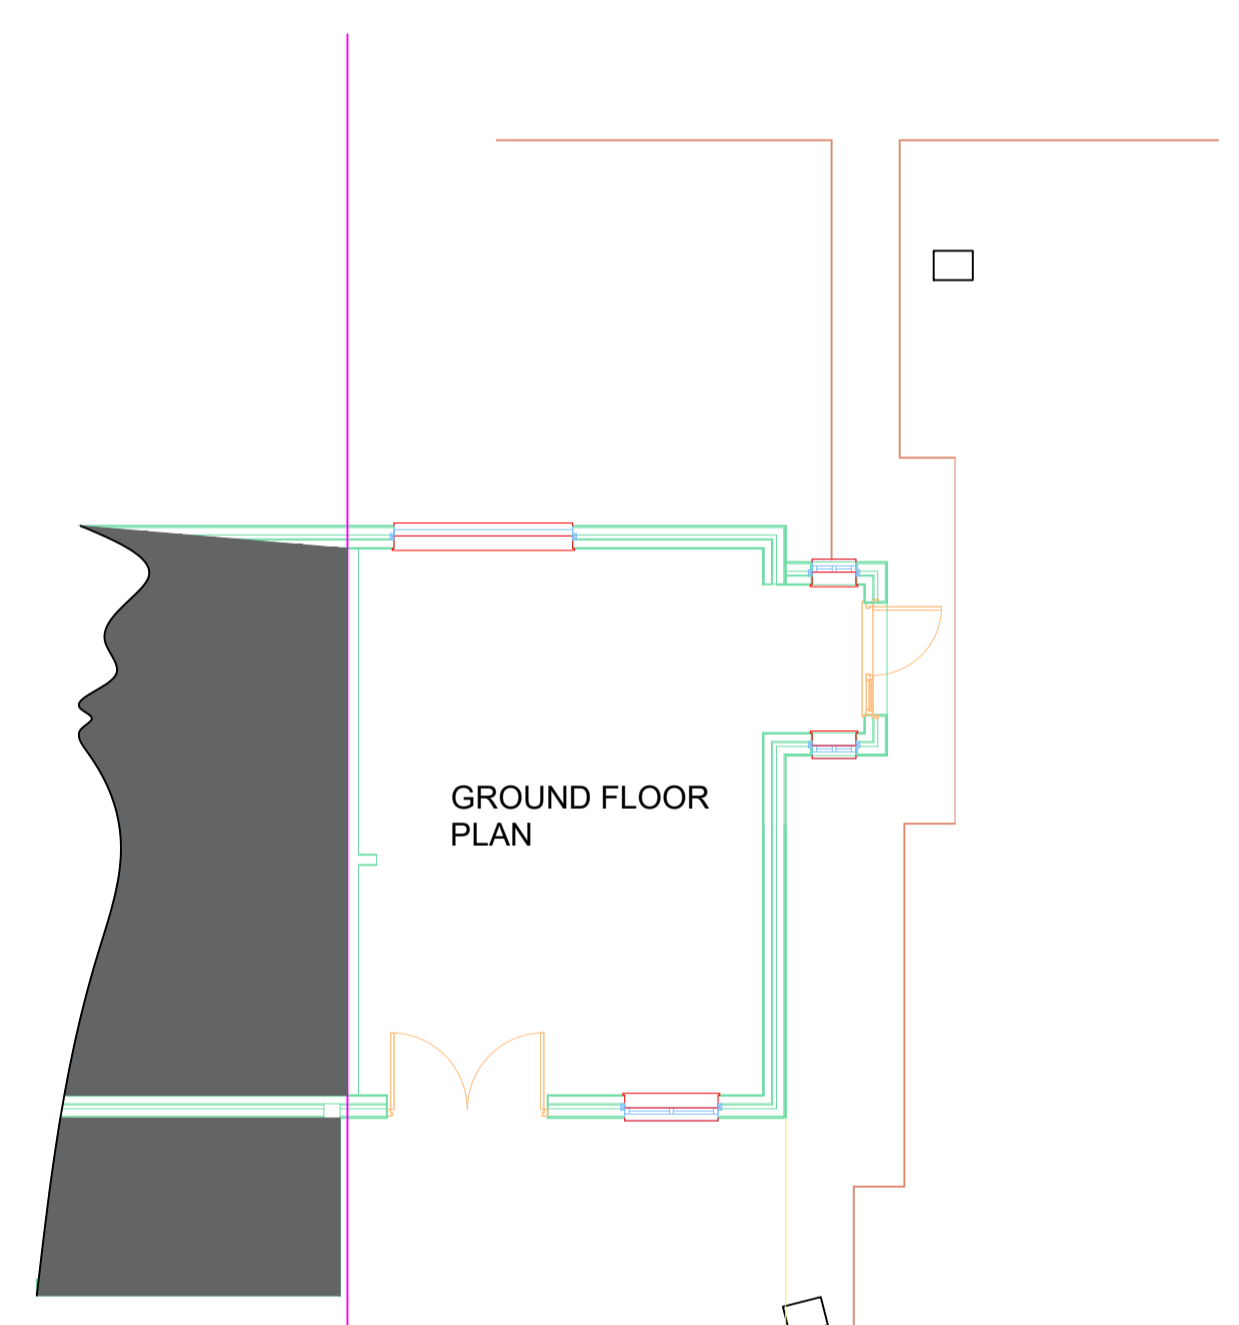

EXISTING GROUND FLOOR PLAN 1:100

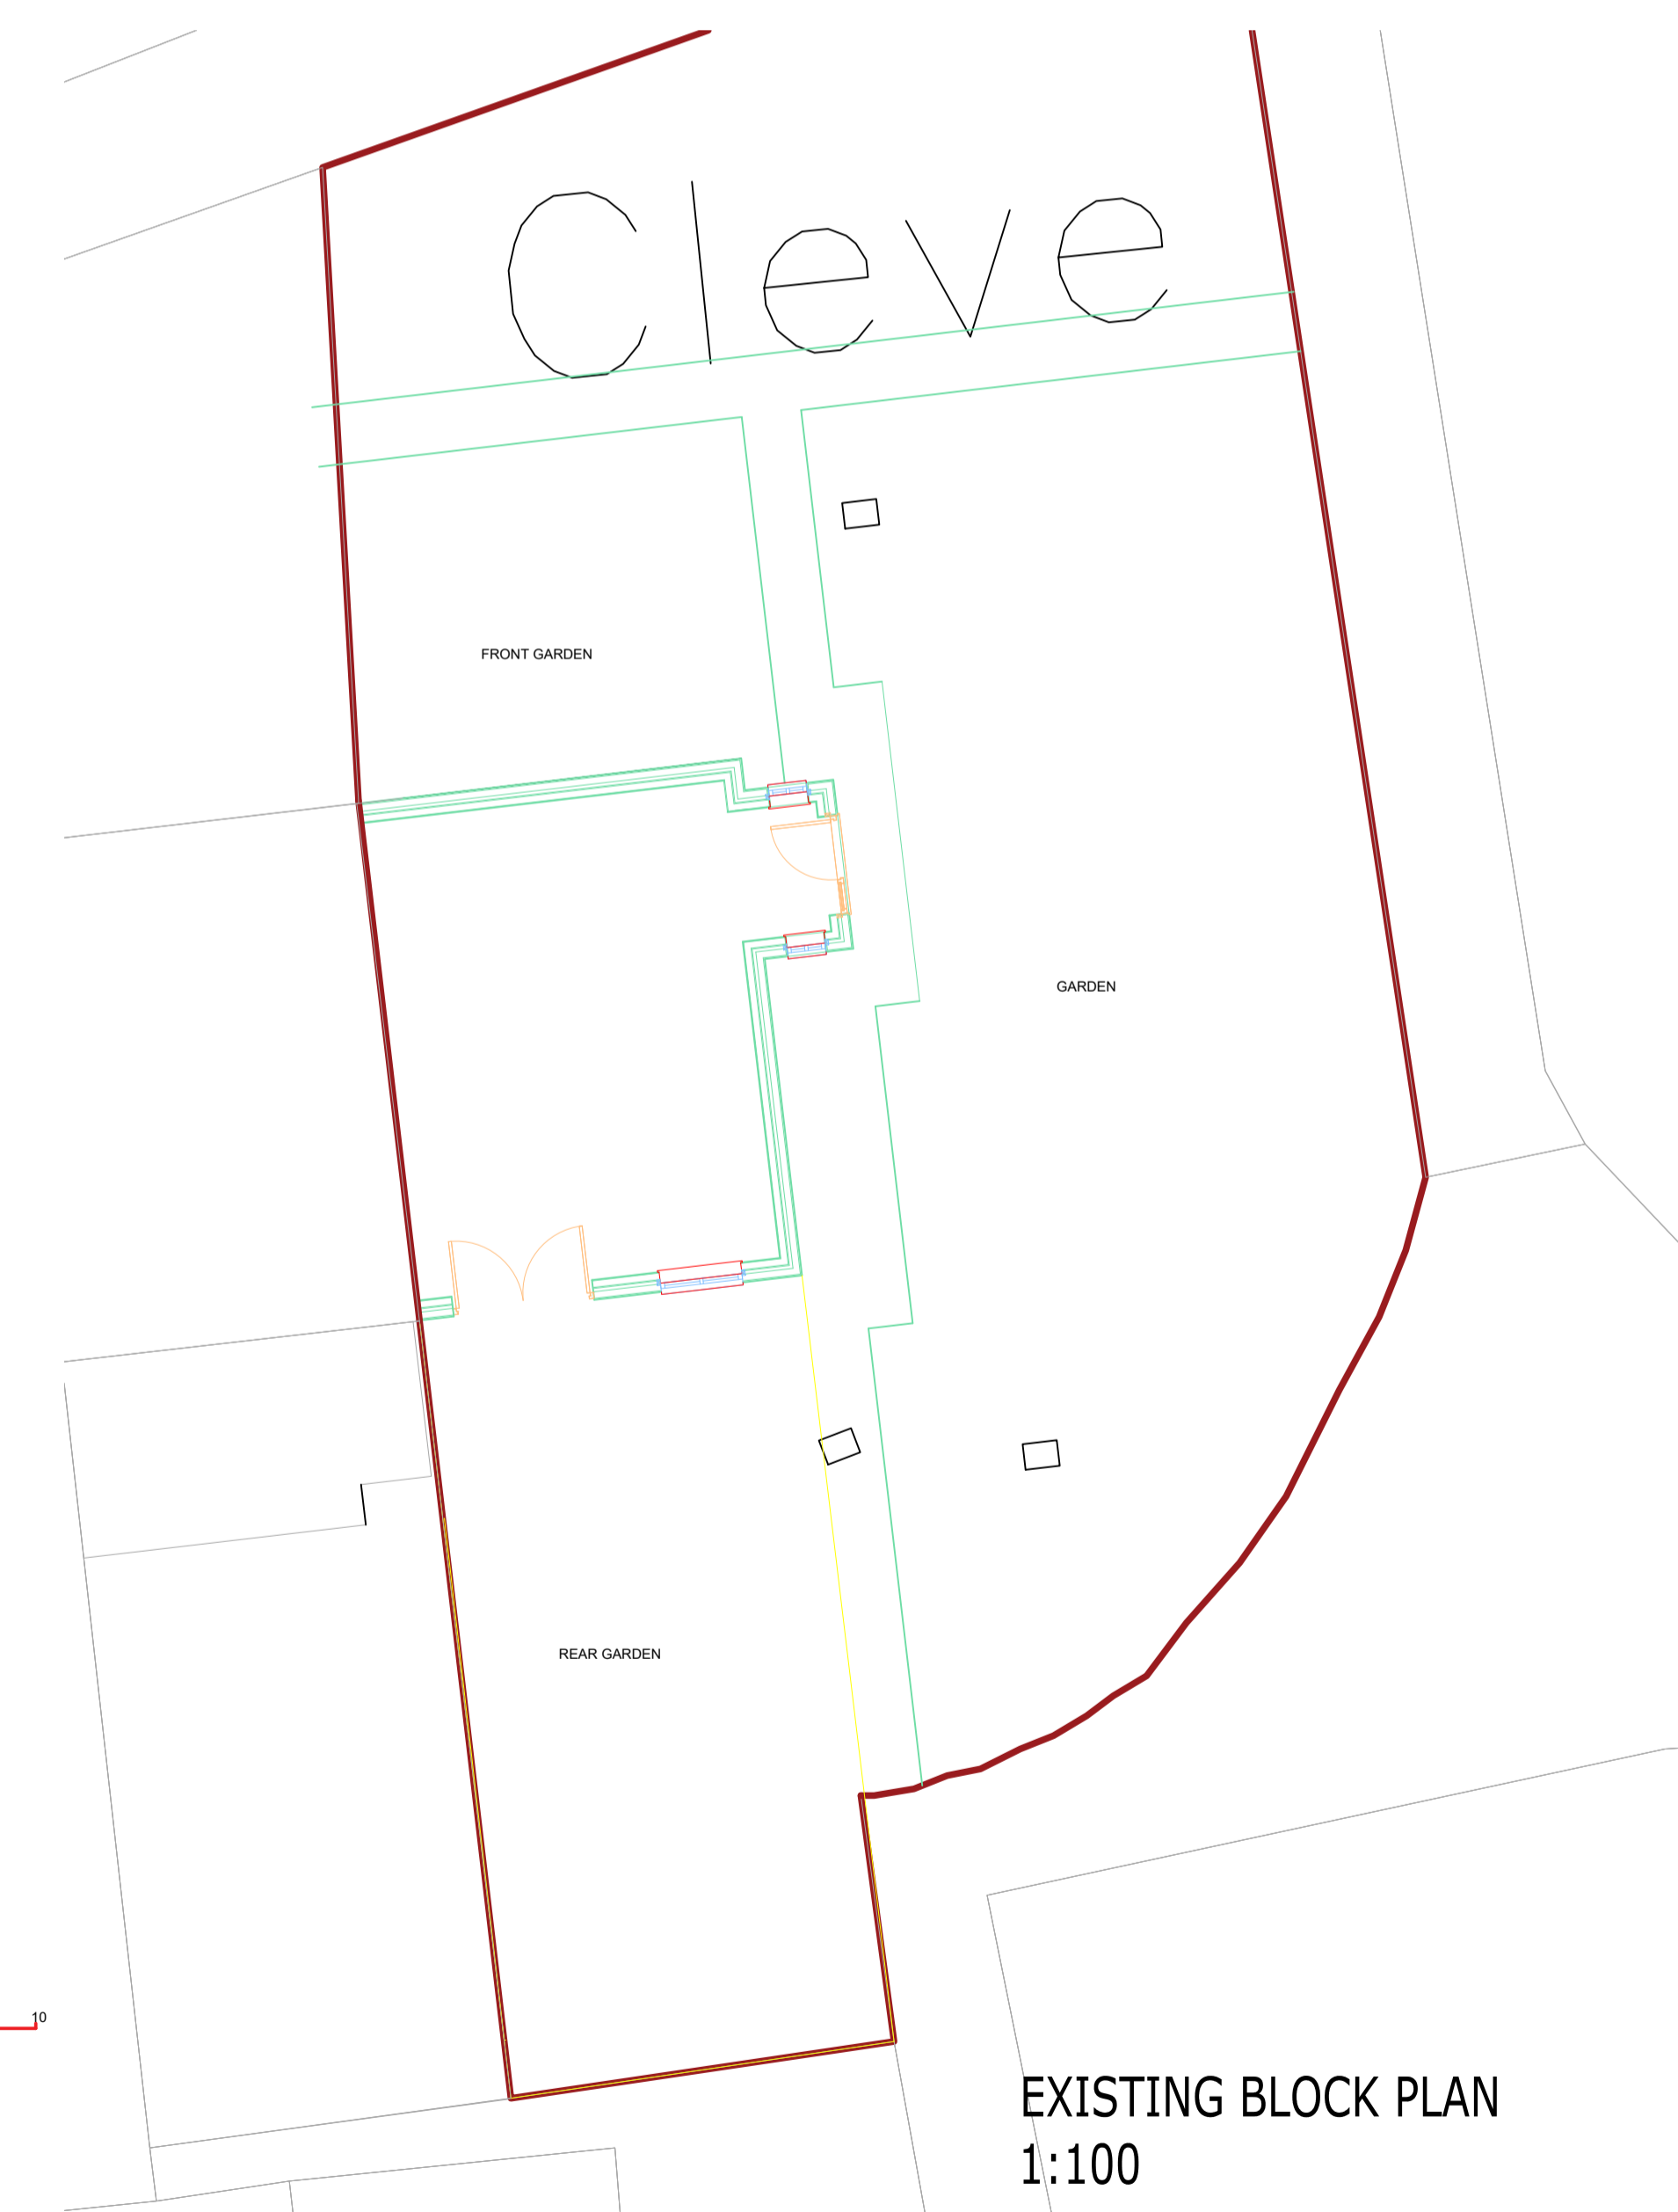

EXISTING BLOCK PLAN 1:100

LOCATION <b>CLEVE FIVE OAK GREEN          TONBRIDGE KENT TN12 6TJ</b>	CLENT: <b>MR. &amp; MRS FERMOR</b>	DESCRIPTION: <b>EXISTING PLANS, ELEVATIONS &amp; BLOCK PLAN</b>	SCALE: 1:100 & 1:50 DATE: 8/2/2021 NUMBER: CNFA1/01	REVISION DESCRIPTION: X	<table border="1"> <tr> <td>REVISION:</td> <td>1</td> <td>DATE:</td> <td>X</td> </tr> <tr> <td></td> <td>2</td> <td>DATE:</td> <td>X</td> </tr> <tr> <td></td> <td>3</td> <td>DATE:</td> <td>X</td> </tr> <tr> <td></td> <td>4</td> <td>DATE:</td> <td>X</td> </tr> </table>	REVISION:	1	DATE:	X		2	DATE:	X		3	DATE:	X		4	DATE:	X	 Woodlands Green Hill Billingsley East Sussex BN27 5HG Tel: 01323 822082 Email: kerry@cranmill.com <b>Cranmill Designs (Sussex) Ltd.</b>
REVISION:	1	DATE:	X																			
	2	DATE:	X																			
	3	DATE:	X																			
	4	DATE:	X																			