

BYTNAR


ENGINEERING SOLUTIONS



111 The Fairway
Northolt, UB5 4SW




ENGINEERING

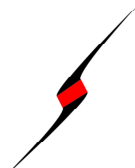

PARTY WALL





ARCHITECTURE

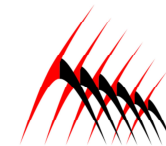

PLAN'N'BUILD

Bytnar Ltd • Address: 27 Hambrook Road, Snodland, ME6 5SQ • Registered Number: 10925429
Tel: 07522282698 • info@bytnar.co.uk • www.bytnar.co.uk

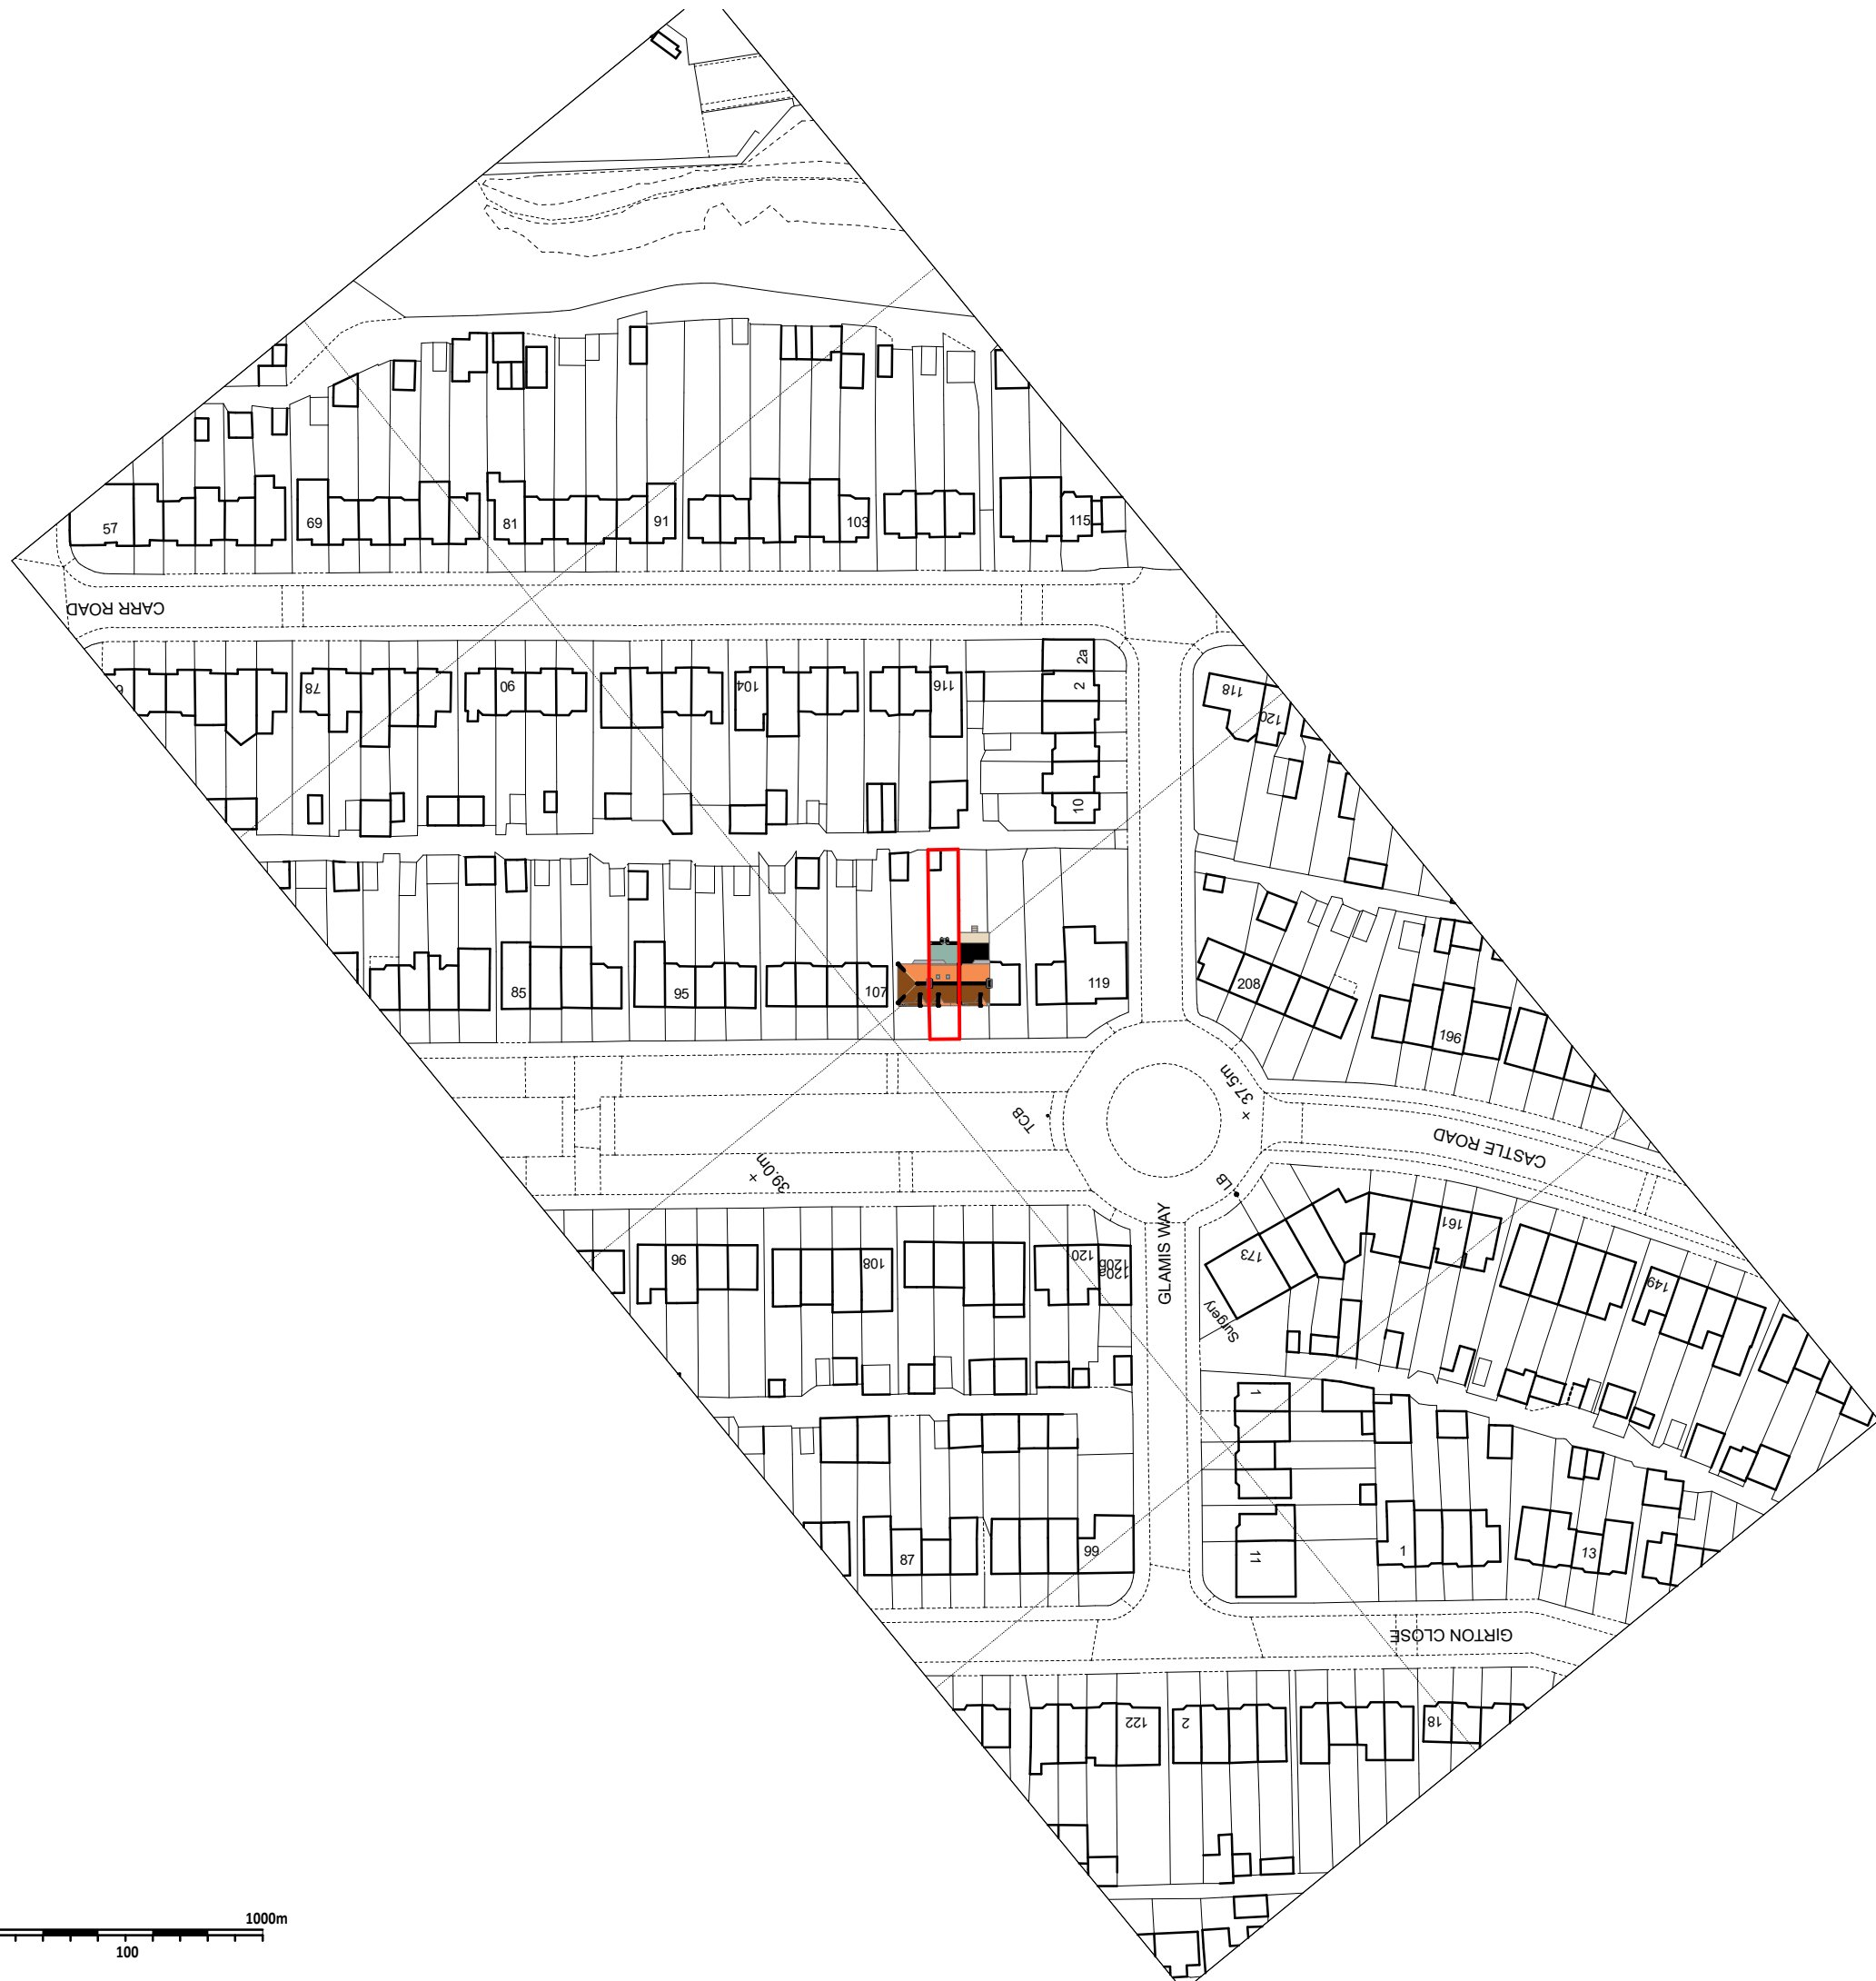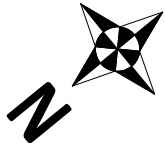

NOTES:

- This document and its design content is copyright ©.
- It shall be read together with associated project information, models, specifications, proprietary elements technical information, schedules and related consultants documents.
- This document is for its intended purpose only.
- Do not scale, all dimensions to be figured and/or checked on site
- If in doubt, ask.
- Works to be executed by a competent contractor working to appropriate method statements.
- Print in colour.

REV	DESCRIPTION	BY	DATE
02	Pre Planning Meeting Comments Incorporated	PB	29/03/2021
01	Conceptual - Planning	PB	18/03/2021

Scales @ A3
1:1250

Revisions:
 P - Provisional / Conceptual / For Information Only
 T - For Tender Purposes Only / Not For Construction
 C - For Construction

BYTNAR


Bytnar Ltd • Address: 27 Hambrook Road, Snodland, ME6 5SQ •
 Registered Number: 10925429
 Tel: 07522282698 • info@bytnar.co.uk • www.bytnar.co.uk



Project
 111 The Fairway, Northolt, UB5 4SW
 Northolt, UB5 4SW

Layout Title
Location Plan

Client
Mr Piotr Popowicz

Drawing Number				NUMBER		REV
project	zone	level	type	code	NUMBER	REV
2113	00	00	LP	A	01	P.02

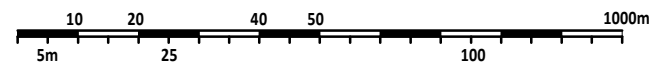

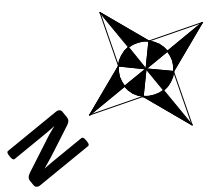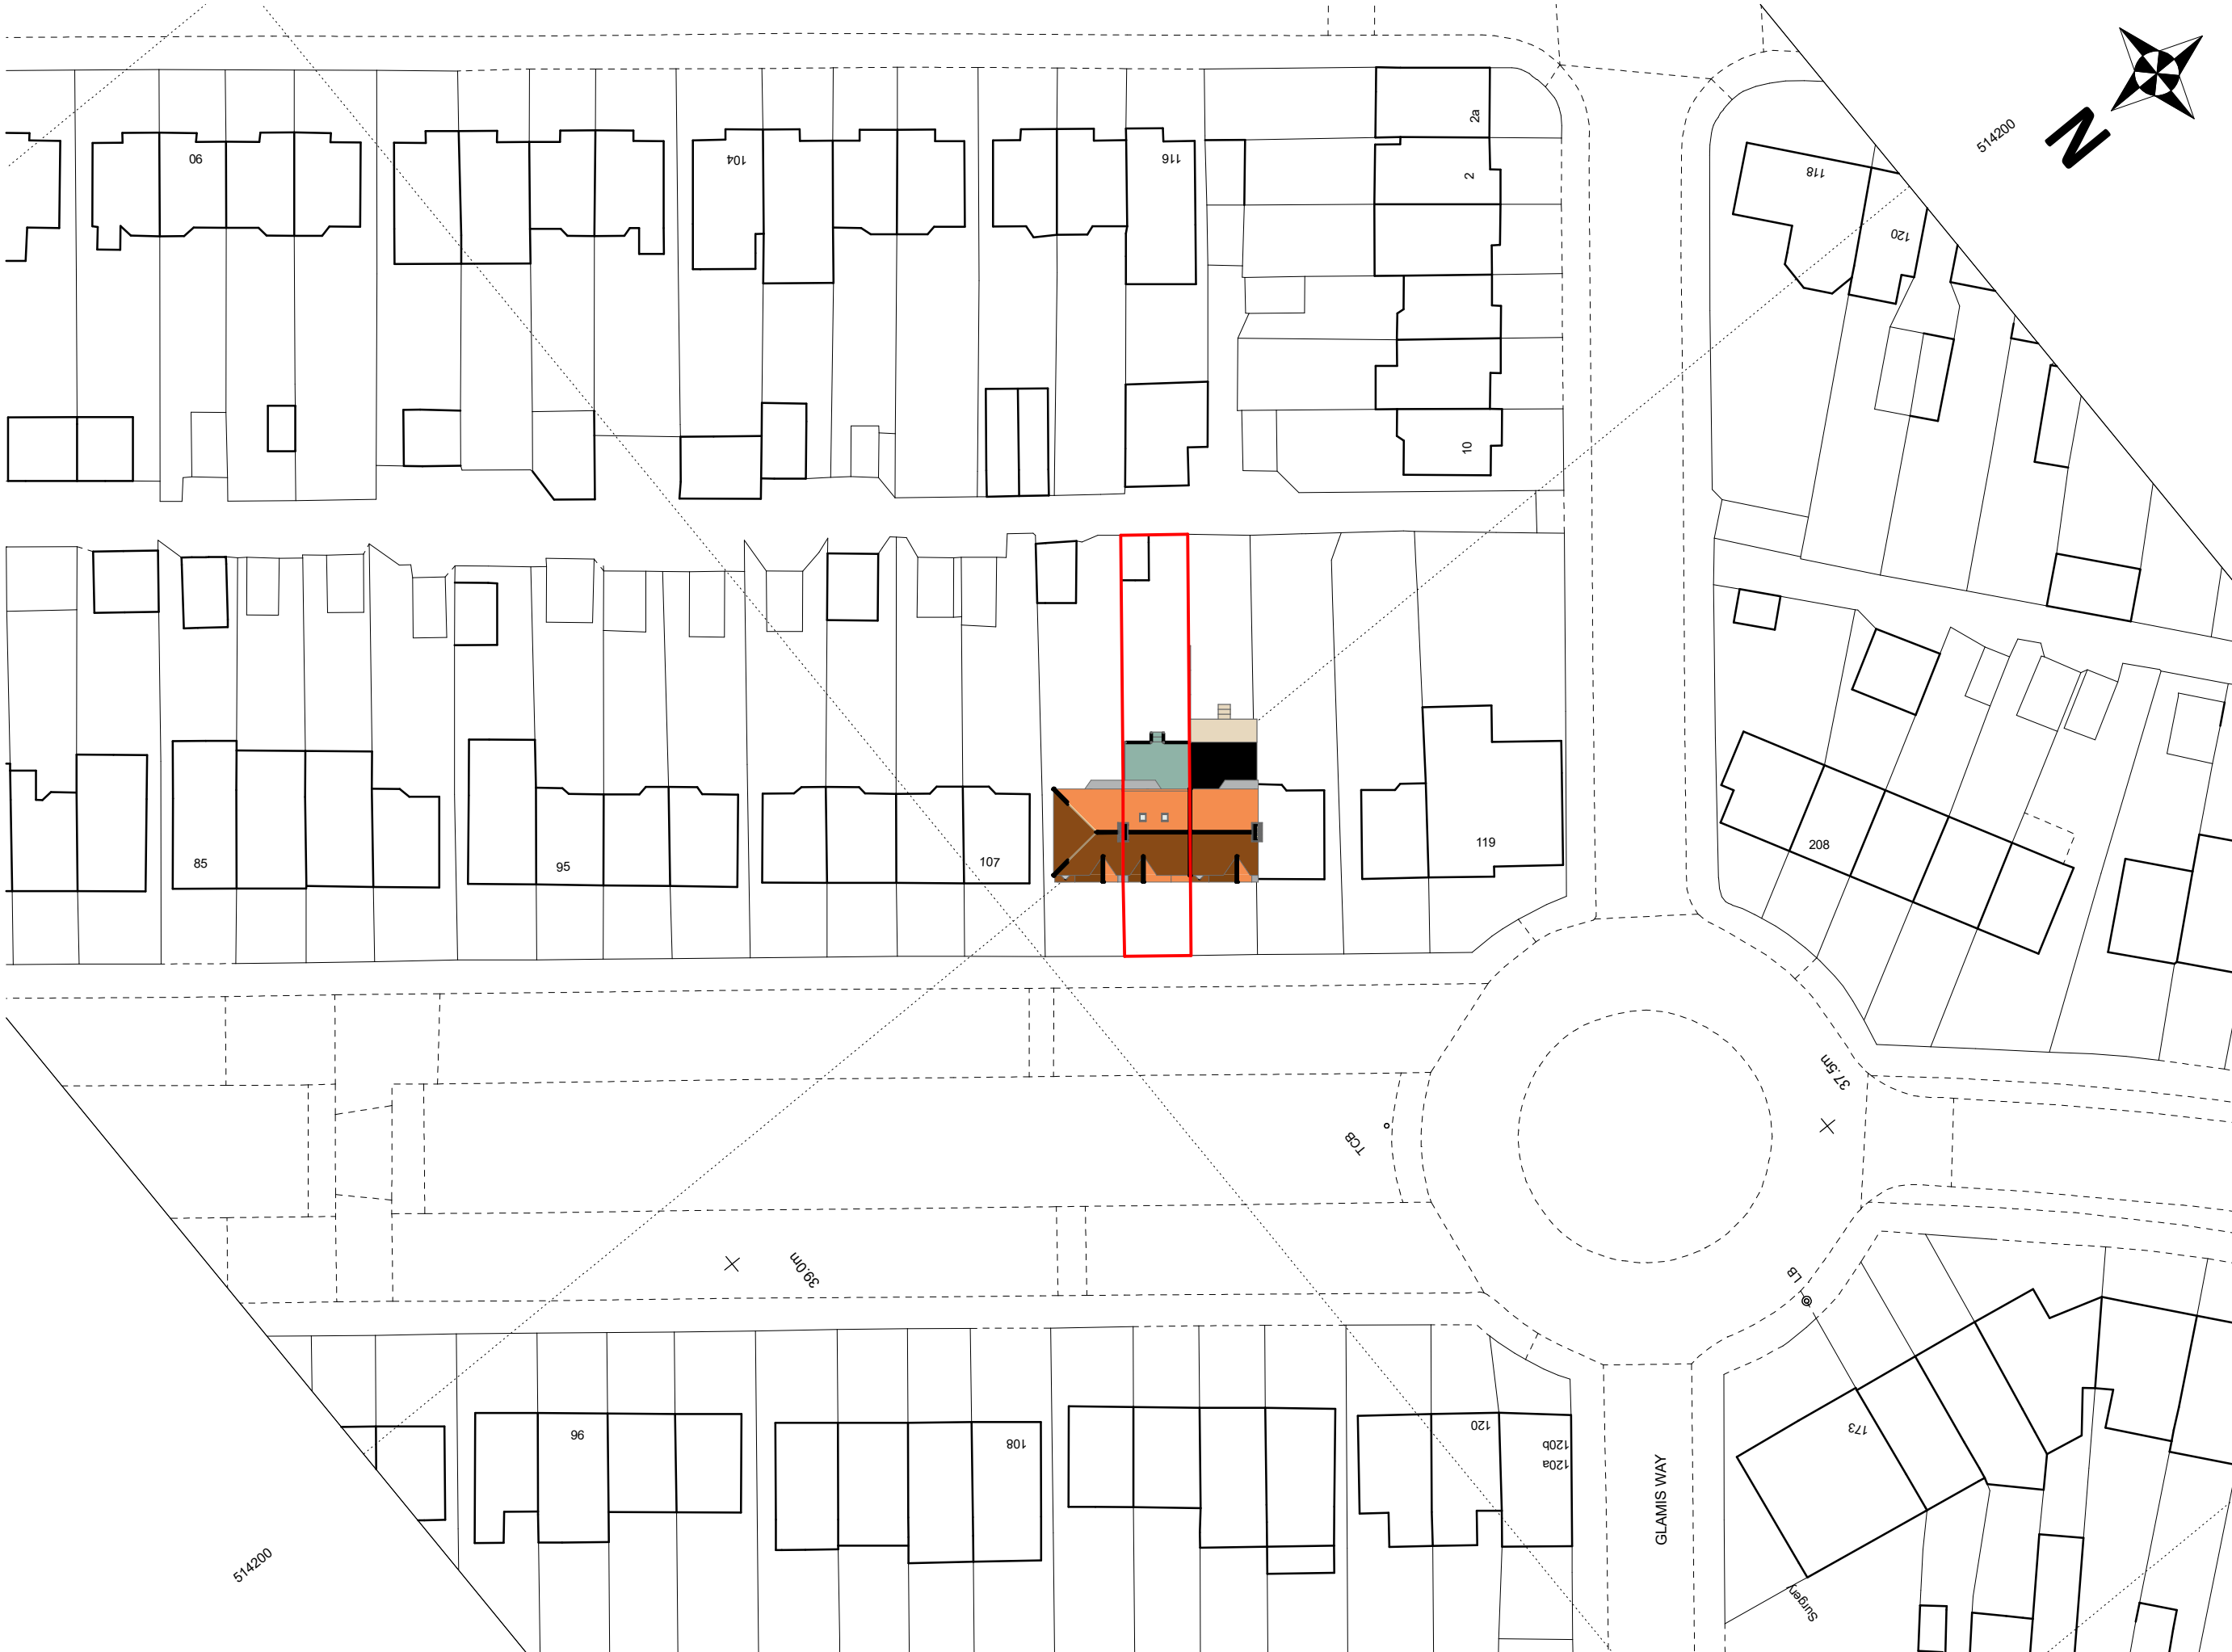

NOTES:
 - This document and its design content is copyright ©.
 - It shall be read together with associated project information, models, specifications, proprietary elements technical information, schedules and related consultants documents.
 - This document is for its intended purpose only.
 - Do not scale, all dimensions to be figured and/or checked on site - If in doubt, ask.
 - Works to be executed by a competent contractor working to appropriate method statements.
 - Print in colour.

REV	DESCRIPTION	BY	DATE
02	Pre Planning Meeting Comments Incorporated	PB	29/03/2021
01	Conceptual - Planning	PB	18/03/2021

Scales @ A3
1:500
 Revisions:
 P - Provisional / Conceptual / For Information Only
 T - For Tender Purposes Only / Not For Construction
 C - For Construction


BYTNAR
 Bytnar Ltd • Address: 27 Hambrook Road, Snodland, ME6 5SQ • Registered Number: 10925429
 Tel: 07522282698 • info@bytnar.co.uk • www.bytnar.co.uk



Project
111 The Fairway, Northolt, UB5 4SW
 Northolt, UB5 4SW

Layout Title
Site Plan Existing

Client
Mr Piotr Popowicz

Drawing Number				NUMBER		REV
project	zone	level	type	code	NUMBER	REV
2113	00	00	SP	A	02	P.02

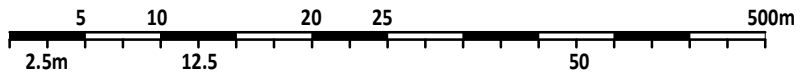

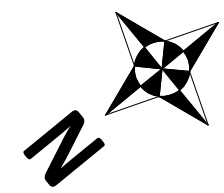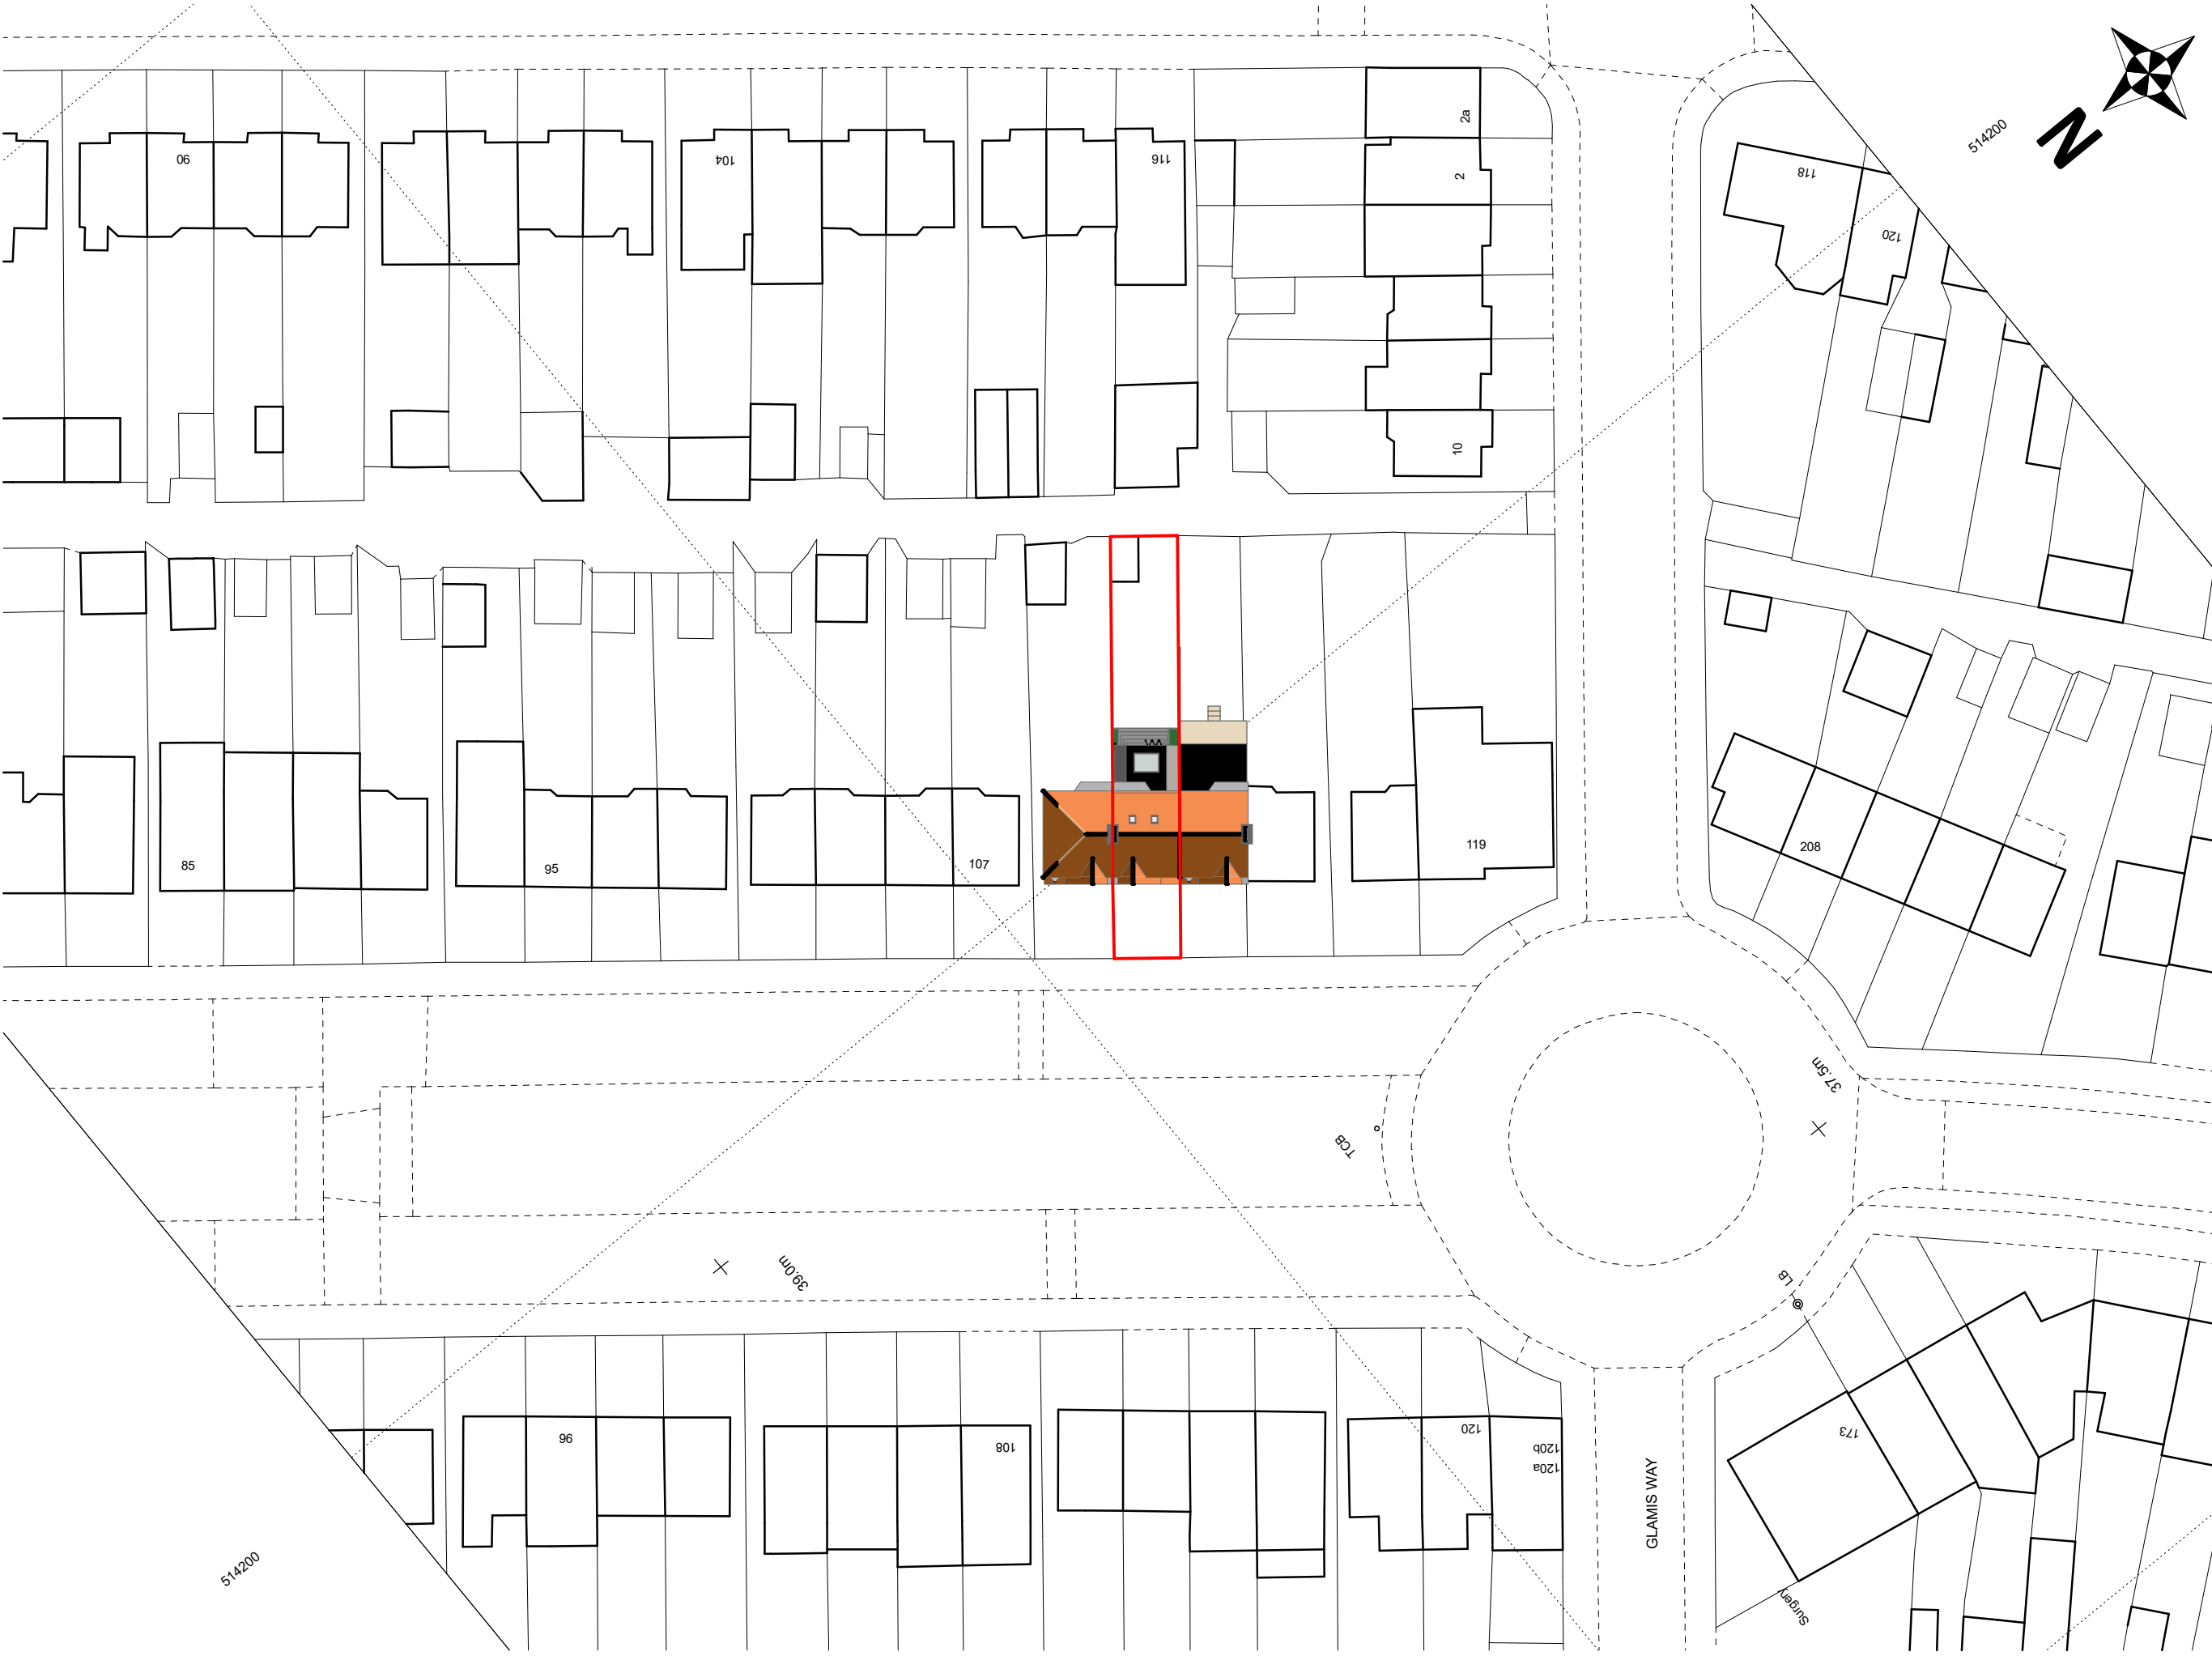

NOTES:
 - This document and its design content is copyright ©.
 - It shall be read together with associated project information, models, specifications, proprietary elements technical information, schedules and related consultants documents.
 - This document is for its intended purpose only.
 - Do not scale, all dimensions to be figured and/or checked on site - If in doubt, ask.
 - Works to be executed by a competent contractor working to appropriate method statements.
 - Print in colour.

REV	DESCRIPTION	BY	DATE
03	Prior Approval		15/04/2021
02	Pre Planning Meeting Comments Incorporated	PB	29/03/2021
01	Conceptual - Planning	PB	18/03/2021

Scales @ A3
1:500
 Revisions:
 P - Provisional / Conceptual / For Information Only
 T - For Tender Purposes Only / Not For Construction
 C - For Construction


BYTNAR
 Bytnar Ltd • Address: 27 Hambrook Road, Snodland, ME6 5SQ • Registered Number: 10925429
 Tel: 07522282698 • info@bytnar.co.uk • www.bytnar.co.uk


Project
111 The Fairway, Northolt, UB5 4SW
 Northolt, UB5 4SW

Layout Title
Site Plan Proposed



Client
Mr Piotr Popowicz

Drawing Number				NUMBER	REV	
project	zone	level	type	code		
2113	00	00	SP	A	03	P.03

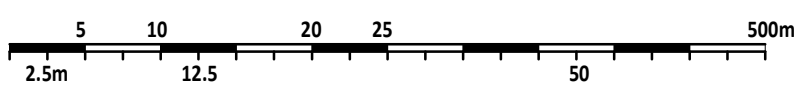

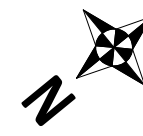

NOTES:
 - This document and its design content is copyright ©.
 - It shall be read together with associated project information, models, specifications, proprietary elements technical information, schedules and related consultants documents.
 - This document is for its intended purpose only.
 - Do not scale, all dimensions to be figured and/or checked on site - If in doubt, ask.
 - Works to be executed by a competent contractor working to appropriate method statements.
 - Print in colour.

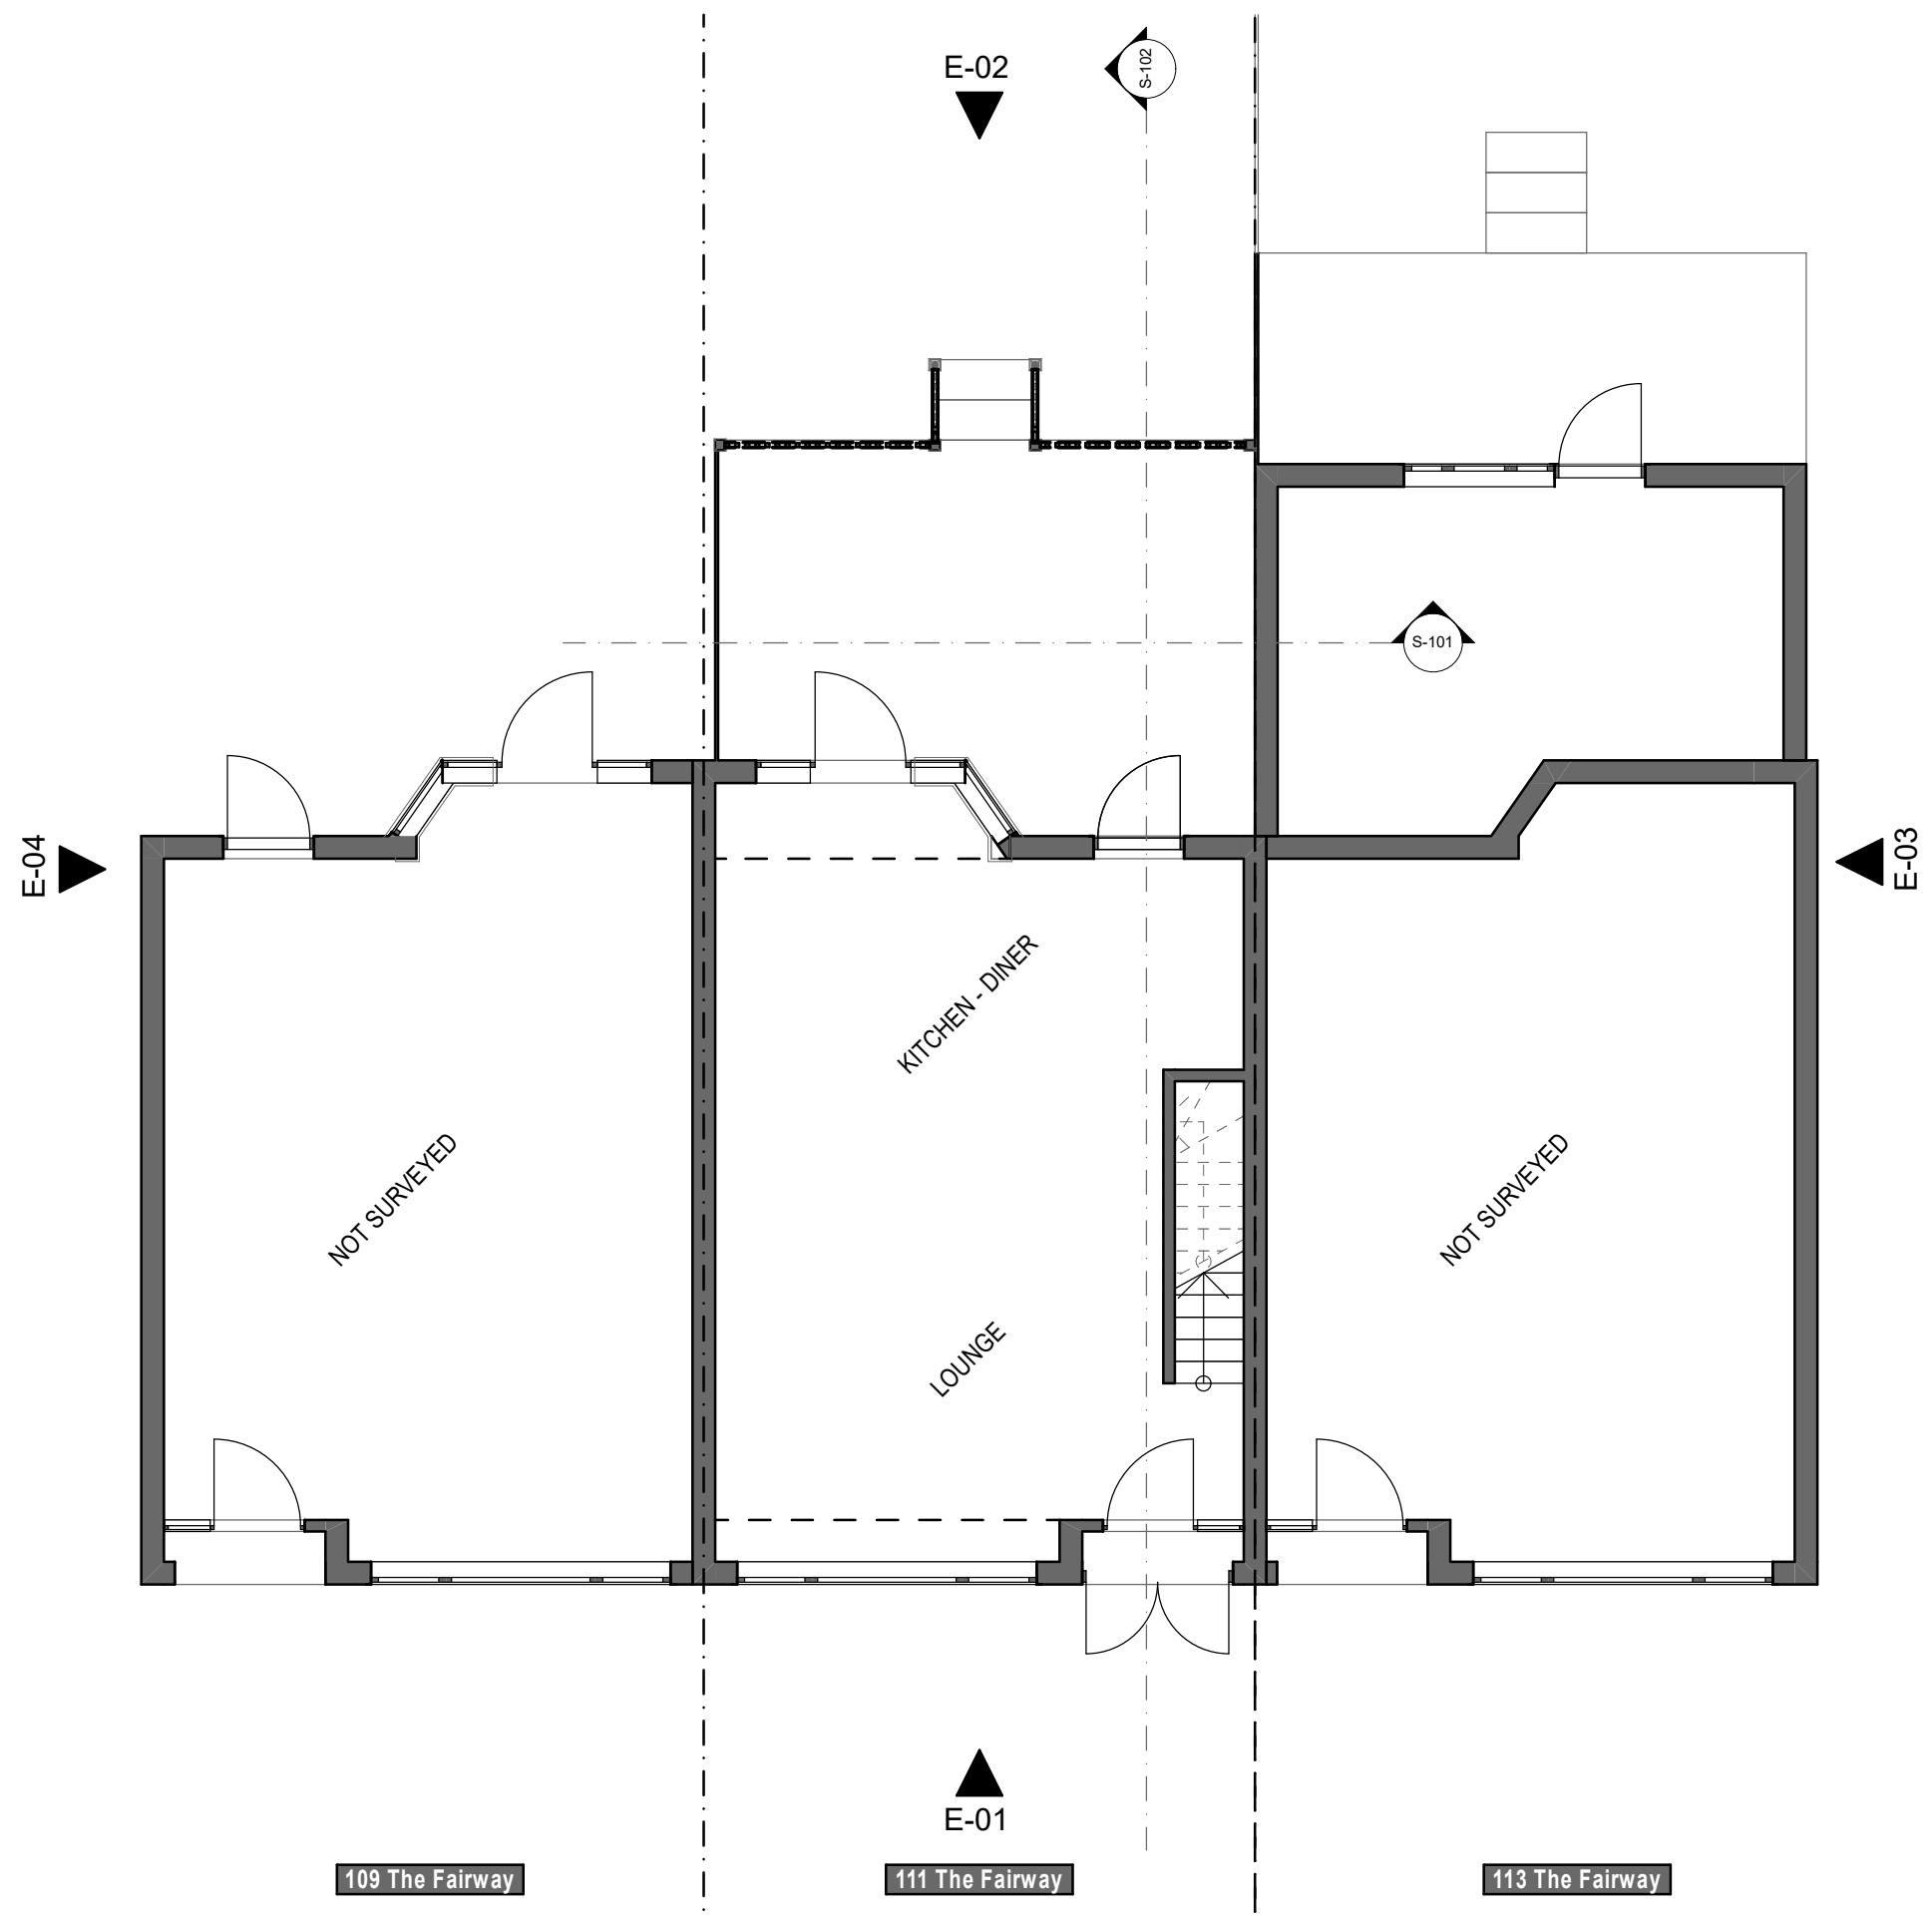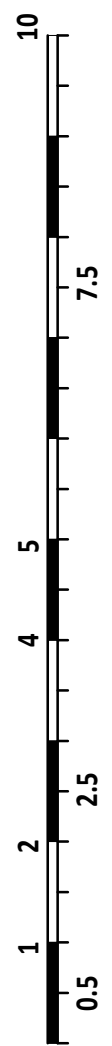

EXISTING GROUND FLOOR PLAN

1:75

REV	DESCRIPTION	BY	DATE
02	Pre Planning Meeting Comments Incorporated	PB	29/03/2021
01	Conceptual - Planning	PB	18/03/2021

Scales @ A3
1:75
 Revisions:
 P - Provisional / Conceptual / For Information Only
 T - For Tender Purposes Only / Not For Construction
 C - For Construction

BYTNAR


Bytnar Ltd • Address: 27 Hambrook Road, Snodland, ME6 5SQ • Registered Number: 10925429
 Tel: 07522282698 • info@bytnar.co.uk • www.bytnar.co.uk

Project
 111 The Fairway, Northolt, UB5 4SW
 Northolt, UB5 4SW



Layout Title
Existing Ground Floor Plan

Client
Mr Piotr Popowicz

Drawing Number				NUMBER		REV
project	zone	level	type	code	NUMBER	REV
2113	00	00	GA	A	100	P.02

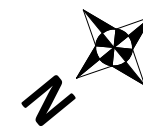

NOTES:
 - This document and its design content is copyright ©.
 - It shall be read together with associated project information, models, specifications, proprietary elements technical information, schedules and related consultants documents.
 - This document is for its intended purpose only.
 - Do not scale, all dimensions to be figured and/or checked on site - If in doubt, ask.
 - Works to be executed by a competent contractor working to appropriate method statements.
 - Print in colour.

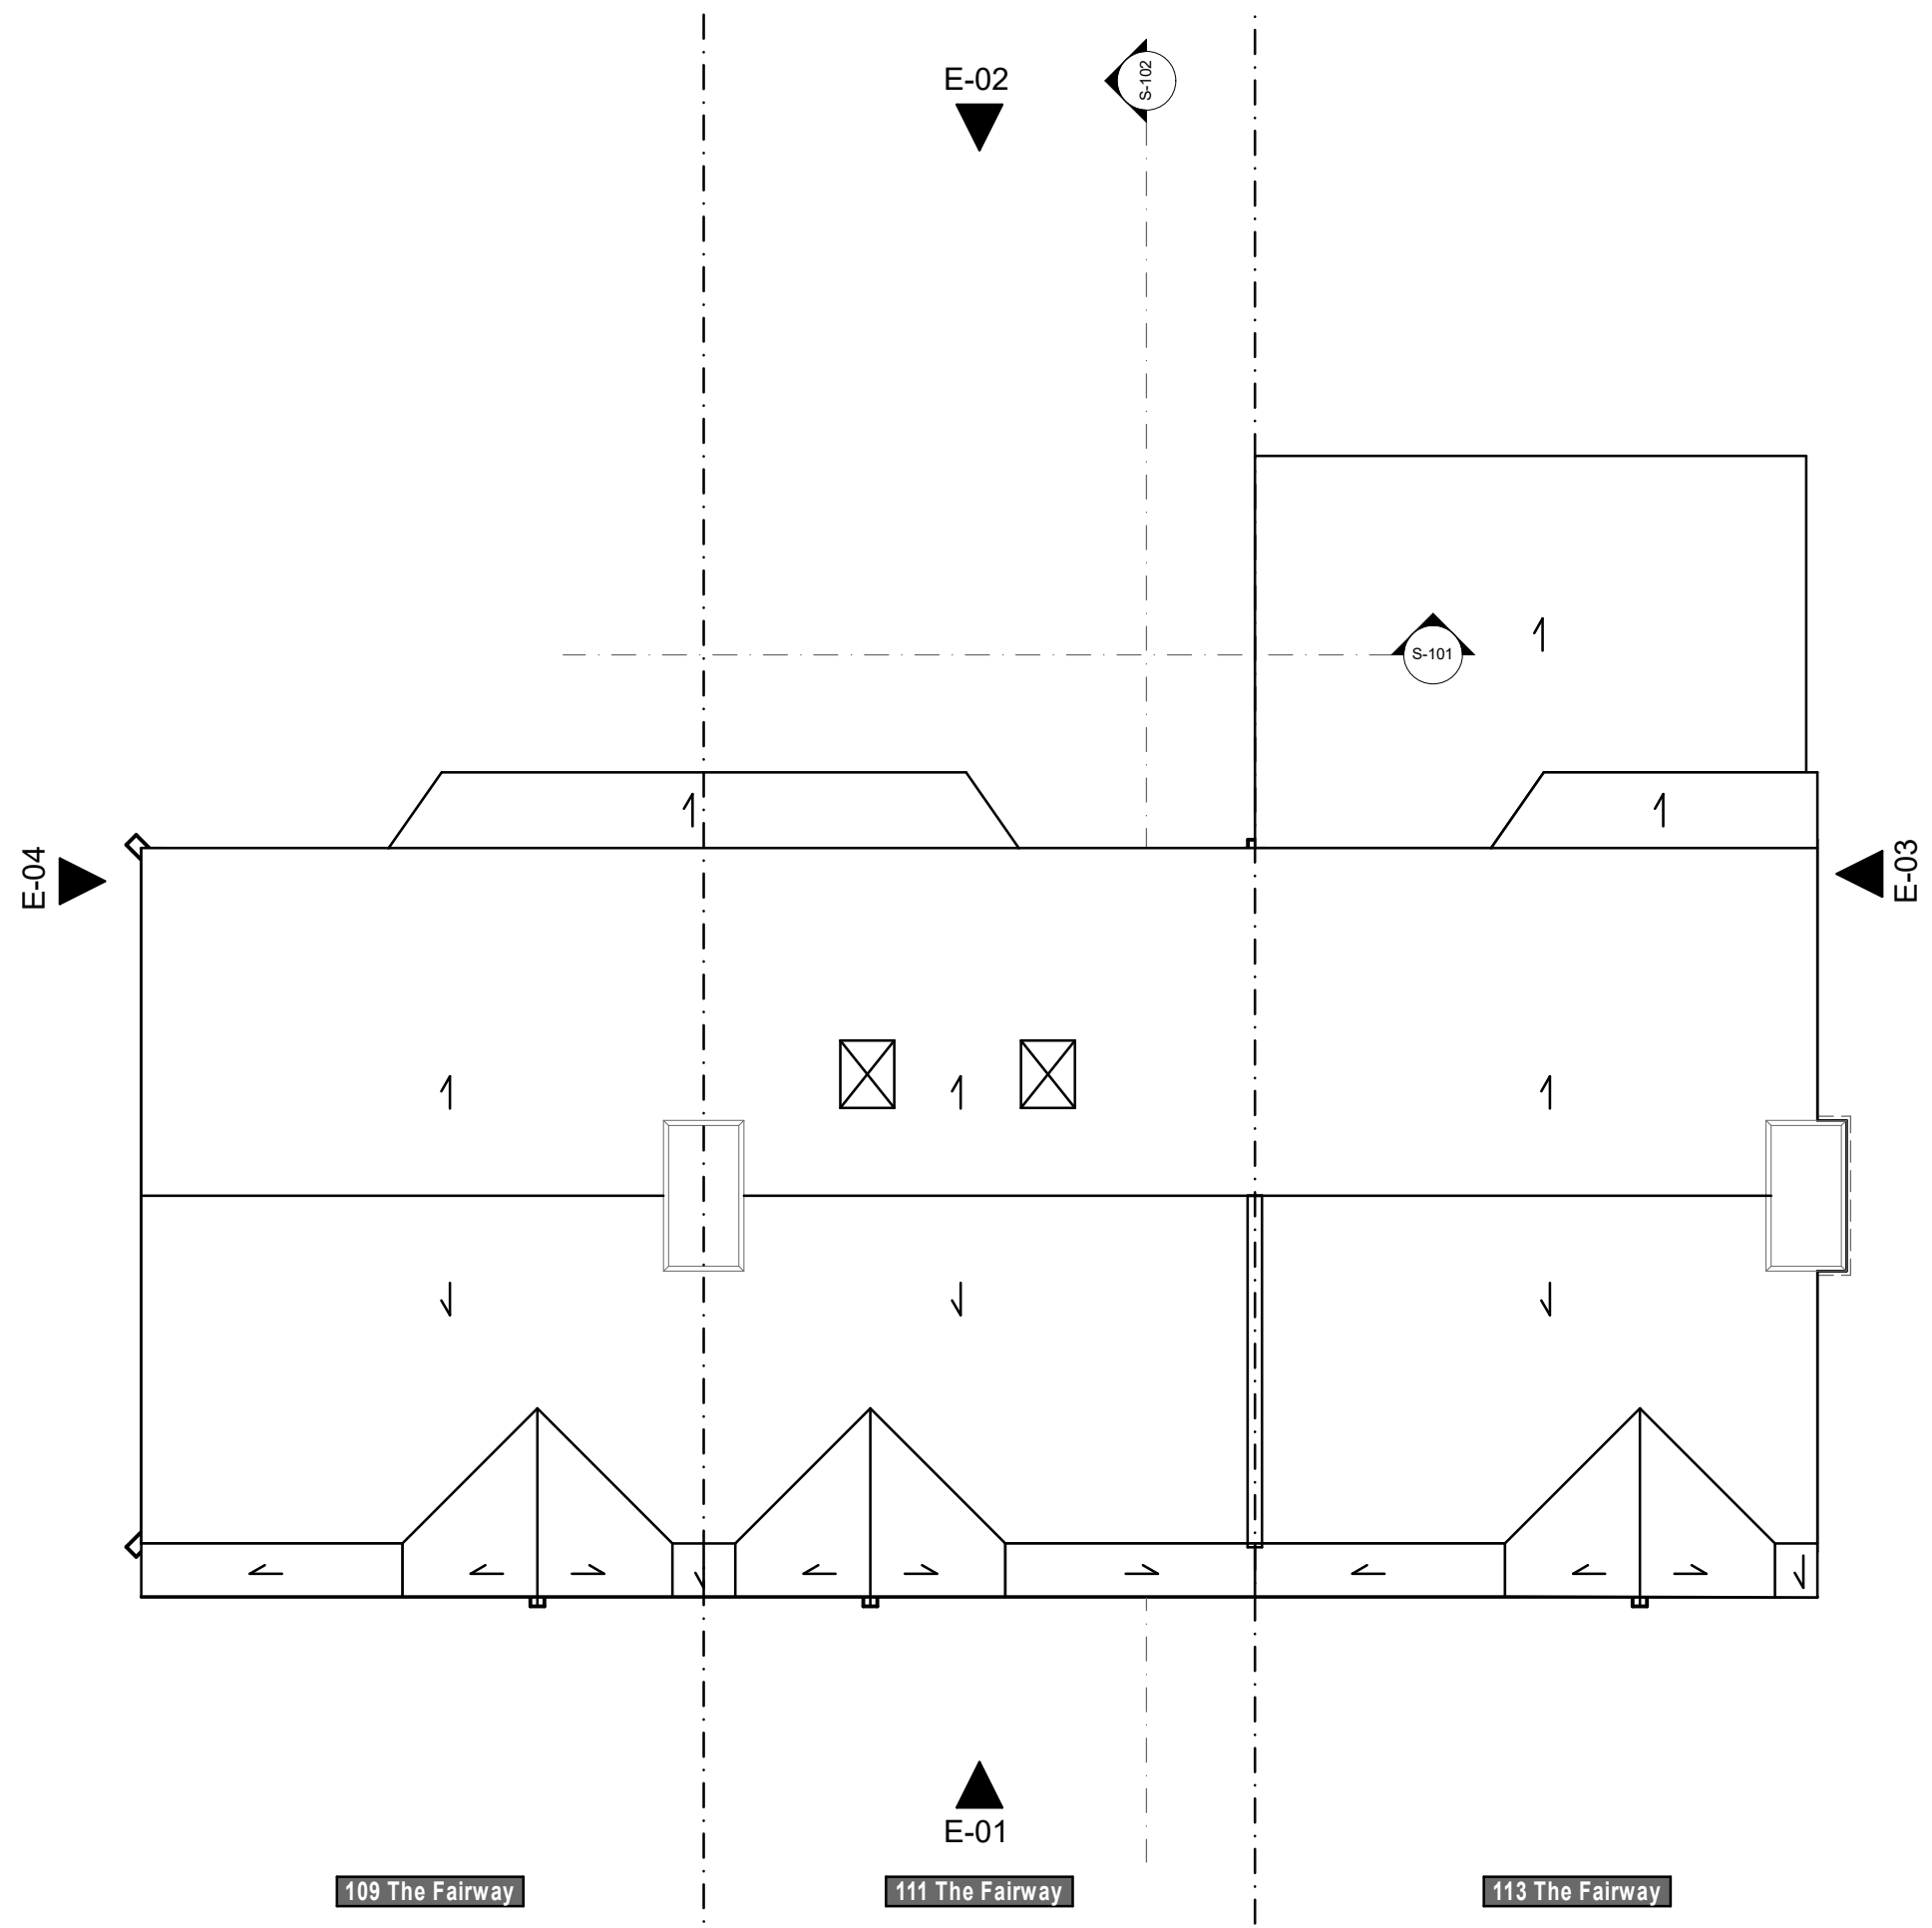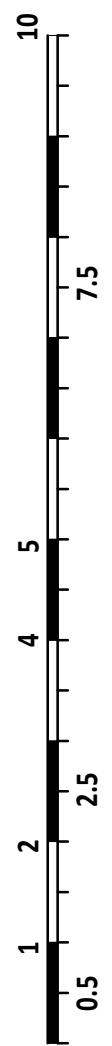

EXISTING ROOF PLAN

1:75

REV	DESCRIPTION	BY	DATE
02	Pre Planning Meeting Comments Incorporated	PB	29/03/2021
01	Conceptual - Planning	PB	18/03/2021

Scales @ A3
1:75
 Revisions:
 P - Provisional / Conceptual / For Information Only
 T - For Tender Purposes Only / Not For Construction
 C - For Construction

BYTNAR


Bytnar Ltd • Address: 27 Hambrook Road, Snodland, ME6 5SQ • Registered Number: 10925429
 Tel: 07522282698 • info@bytnar.co.uk • www.bytnar.co.uk

Project
 111 The Fairway, Northolt, UB5 4SW
 Northolt, UB5 4SW



Layout Title
Existing Roof Plan

Client
Mr Piotr Popowicz

Drawing Number				NUMBER		REV
project	zone	level	type	code	NUMBER	REV
2113	00	03	GA	A	130	P.02

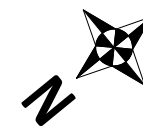

NOTES:
 - This document and its design content is copyright ©.
 - It shall be read together with associated project information, models, specifications, proprietary elements technical information, schedules and related consultants documents.
 - This document is for its intended purpose only.
 - Do not scale, all dimensions to be figured and/or checked on site - if in doubt, ask.
 - Works to be executed by a competent contractor working to appropriate method statements.
 - Print in colour.

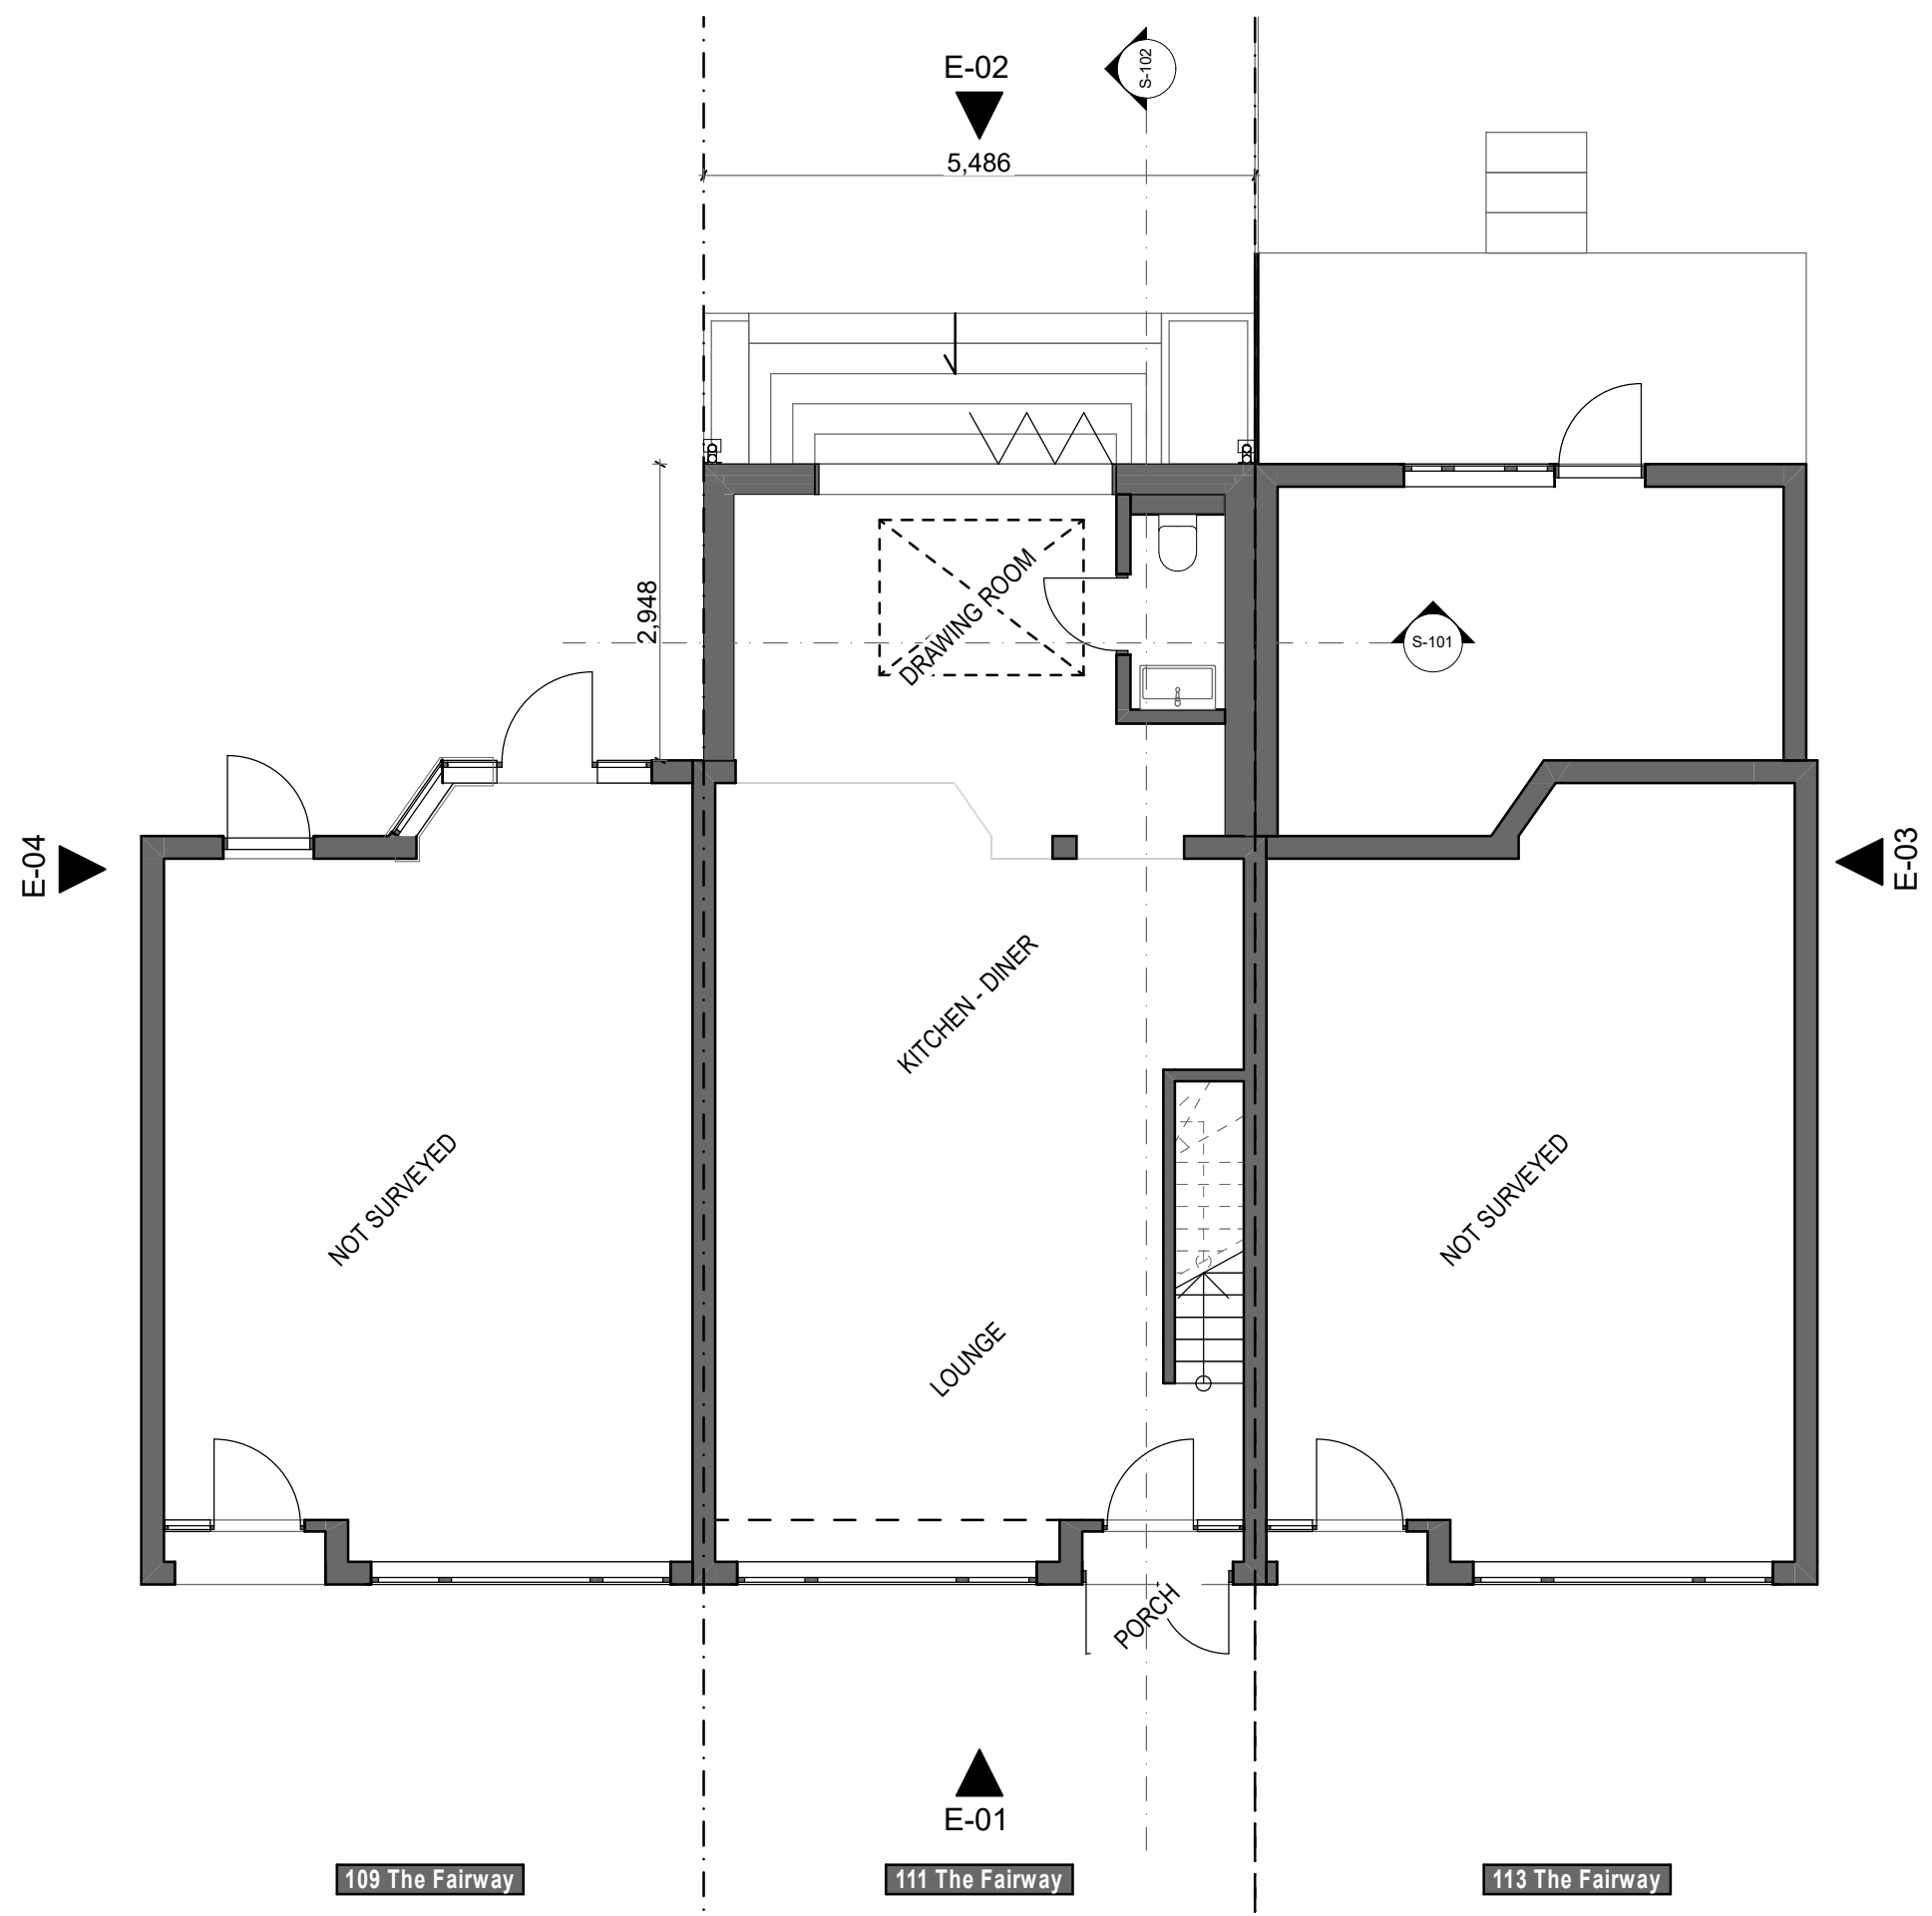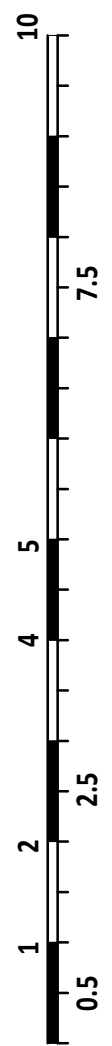

PROPOSED GROUND FLOOR PLAN

1:75

REV	DESCRIPTION	BY	DATE
03	Prior Approval		15/04/2021
02	Pre Planning Meeting Comments Incorporated	PB	29/03/2021
01	Conceptual - Planning	PB	18/03/2021

Revisions:
 P - Provisional / Conceptual / For Information Only
 T - For Tender Purposes Only / Not For Construction
 C - For Construction

BYTNAR


Bytnar Ltd • Address: 27 Hambrook Road, Snodland, ME6 5SQ • Registered Number: 10925429
 Tel: 07522282698 • info@bytnar.co.uk • www.bytnar.co.uk

Project
 111 The Fairway, Northolt, UB5 4SW
 Northolt, UB5 4SW



Layout Title
Proposed Ground Floor Plan

Client
Mr Piotr Popowicz

Drawing Number				NUMBER		REV
project	zone	level	type	code	NUMBER	REV
2113	00	00	GA	A	300	P.03

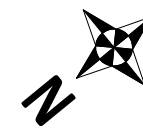

NOTES:
 - This document and its design content is copyright ©.
 - It shall be read together with associated project information, models, specifications, proprietary elements technical information, schedules and related consultants documents.
 - This document is for its intended purpose only.
 - Do not scale, all dimensions to be figured and/or checked on site
 - If in doubt, ask.
 - Works to be executed by a competent contractor working to appropriate method statements.
 - Print in colour.

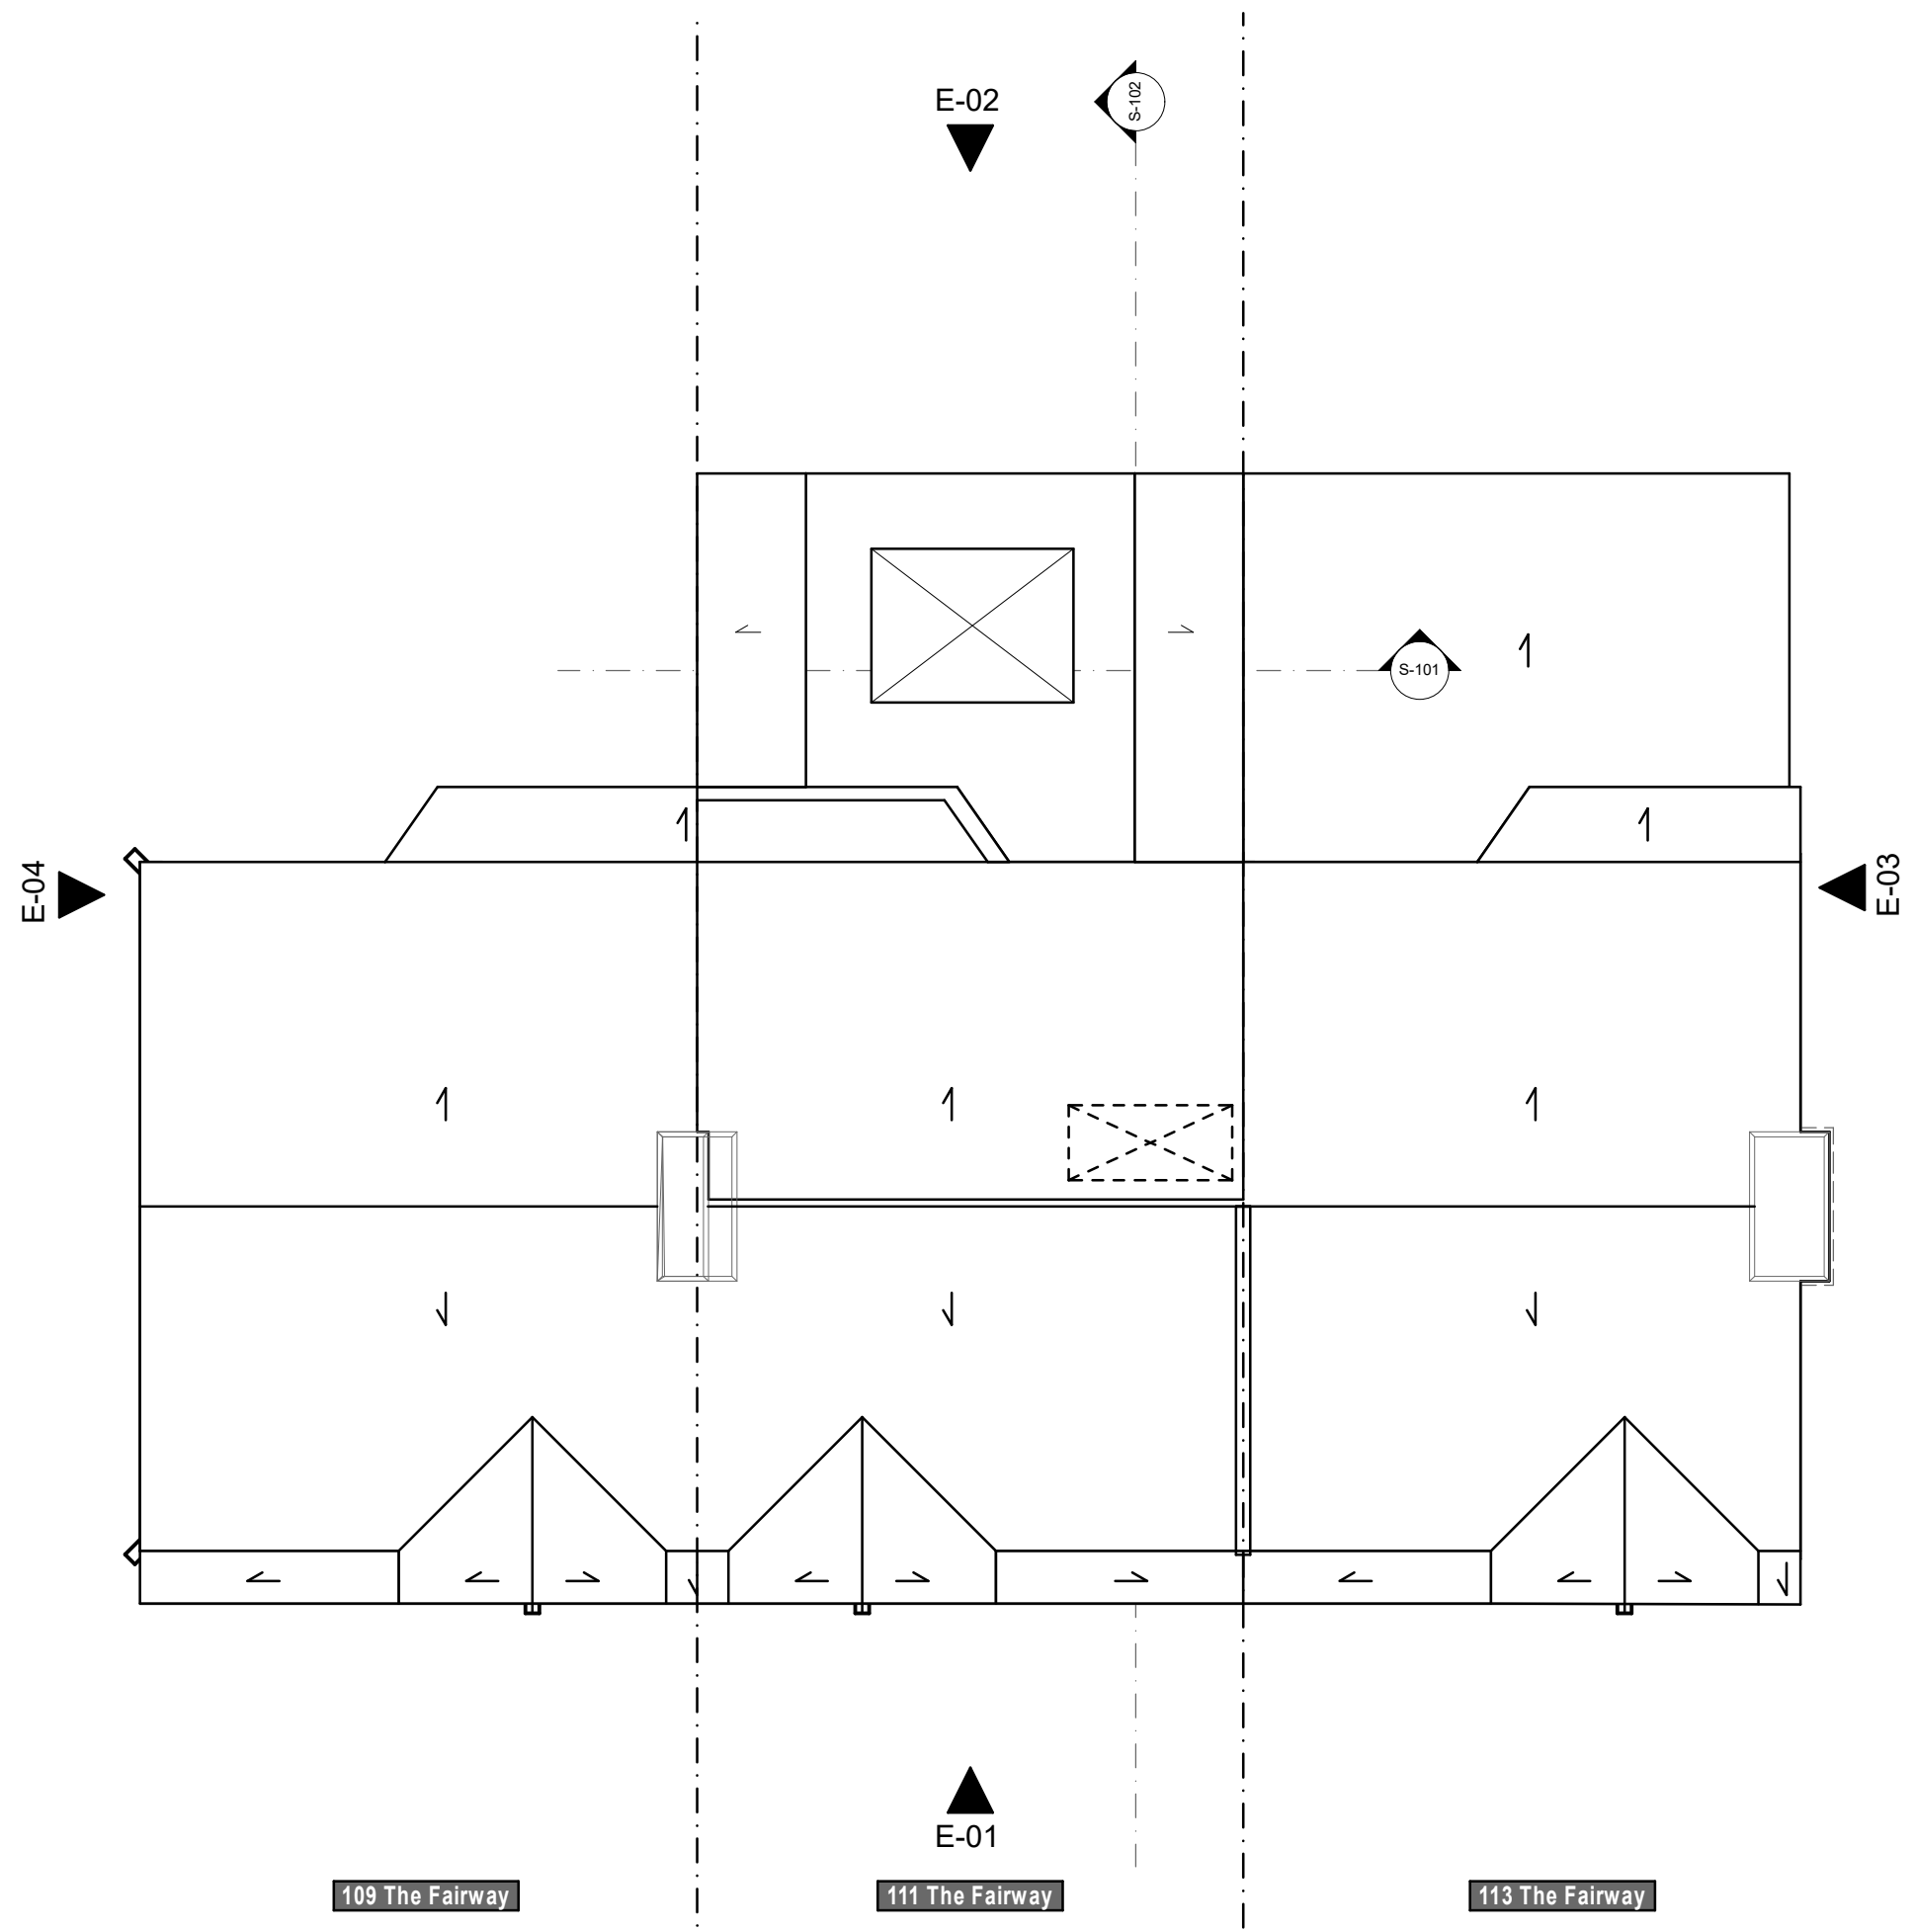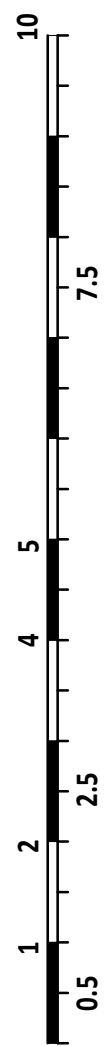

PROPOSED ROOF PLAN

1:75

REV	DESCRIPTION	BY	DATE
03	Prior Approval		15/04/2021
02	Pre Planning Meeting Comments Incorporated	PB	29/03/2021
01	Conceptual - Planning	PB	18/03/2021

Revisions:
 P - Provisional / Conceptual / For Information Only
 T - For Tender Purposes Only / Not For Construction
 C - For Construction

BYTNAR



Bytnar Ltd • Address: 27 Hambrook Road, Snodland, ME6 5SQ • Registered Number: 10925429
 Tel: 07522282698 • info@bytnar.co.uk • www.bytnar.co.uk

Project
111 The Fairway, Northolt, UB5 4SW
 Northolt, UB5 4SW

Layout Title
Proposed Roof Plan

Client
Mr Piotr Popowicz

Drawing Number				NUMBER		REV
project	zone	level	type	code	NUMBER	REV
2113	00	03	GA	A	330	P.03

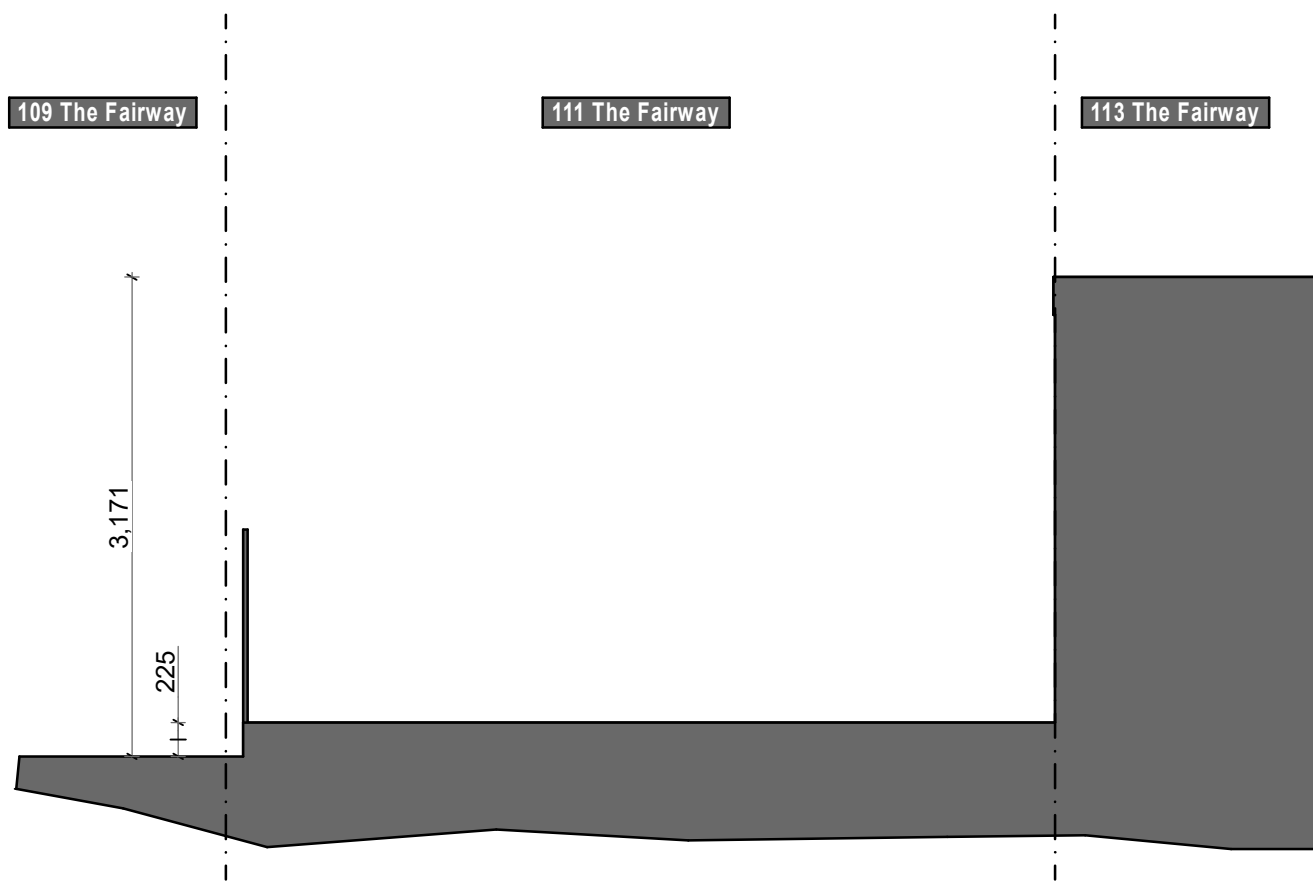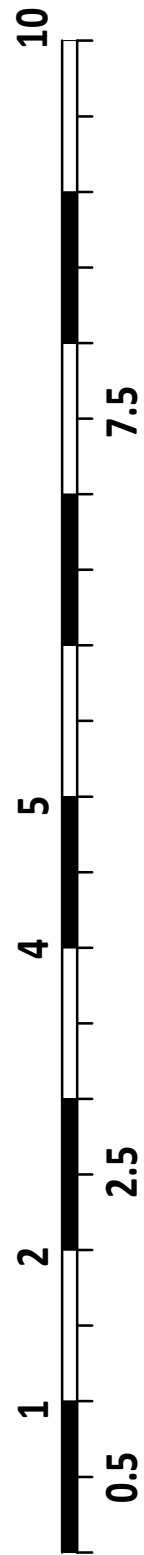

S-101 Existing Building Section

1:50



NOTES:
 - This document and its design content is copyright ©.
 - It shall be read together with associated project information, models, specifications, proprietary elements technical information, schedules and related consultants documents.
 - This document is for its intended purpose only.
 - Do not scale, all dimensions to be figured and/or checked on site
 - If in doubt, ask.
 - Works to be executed by a competent contractor working to appropriate method statements.
 - Print in colour.

REV	DESCRIPTION	BY	DATE
02	Pre Planning Meeting Comments Incorporated	PB	29/03/2021
01	Conceptual - Planning	PB	18/03/2021

Scales @ A3
1:50
 Revisions:
 P - Provisional / Conceptual / For Information Only
 T - For Tender Purposes Only / Not For Construction
 C - For Construction

BYTNAR



Bytnar Ltd • Address: 27 Hambrook Road, Snodland, ME6 5SQ •
 Registered Number: 10925429
 Tel: 07522282698 • info@bytnar.co.uk • www.bytnar.co.uk

Project
 111 The Fairway, Northolt, UB5 4SW
 Northolt, UB5 4SW

Layout Title
S-101 Existing Building Section

Client
Mr Piotr Popowicz

Drawing Number				NUMBER		REV
project	zone	level	type	code	NUMBER	REV
2113	00	00	SC	A	401	P.02

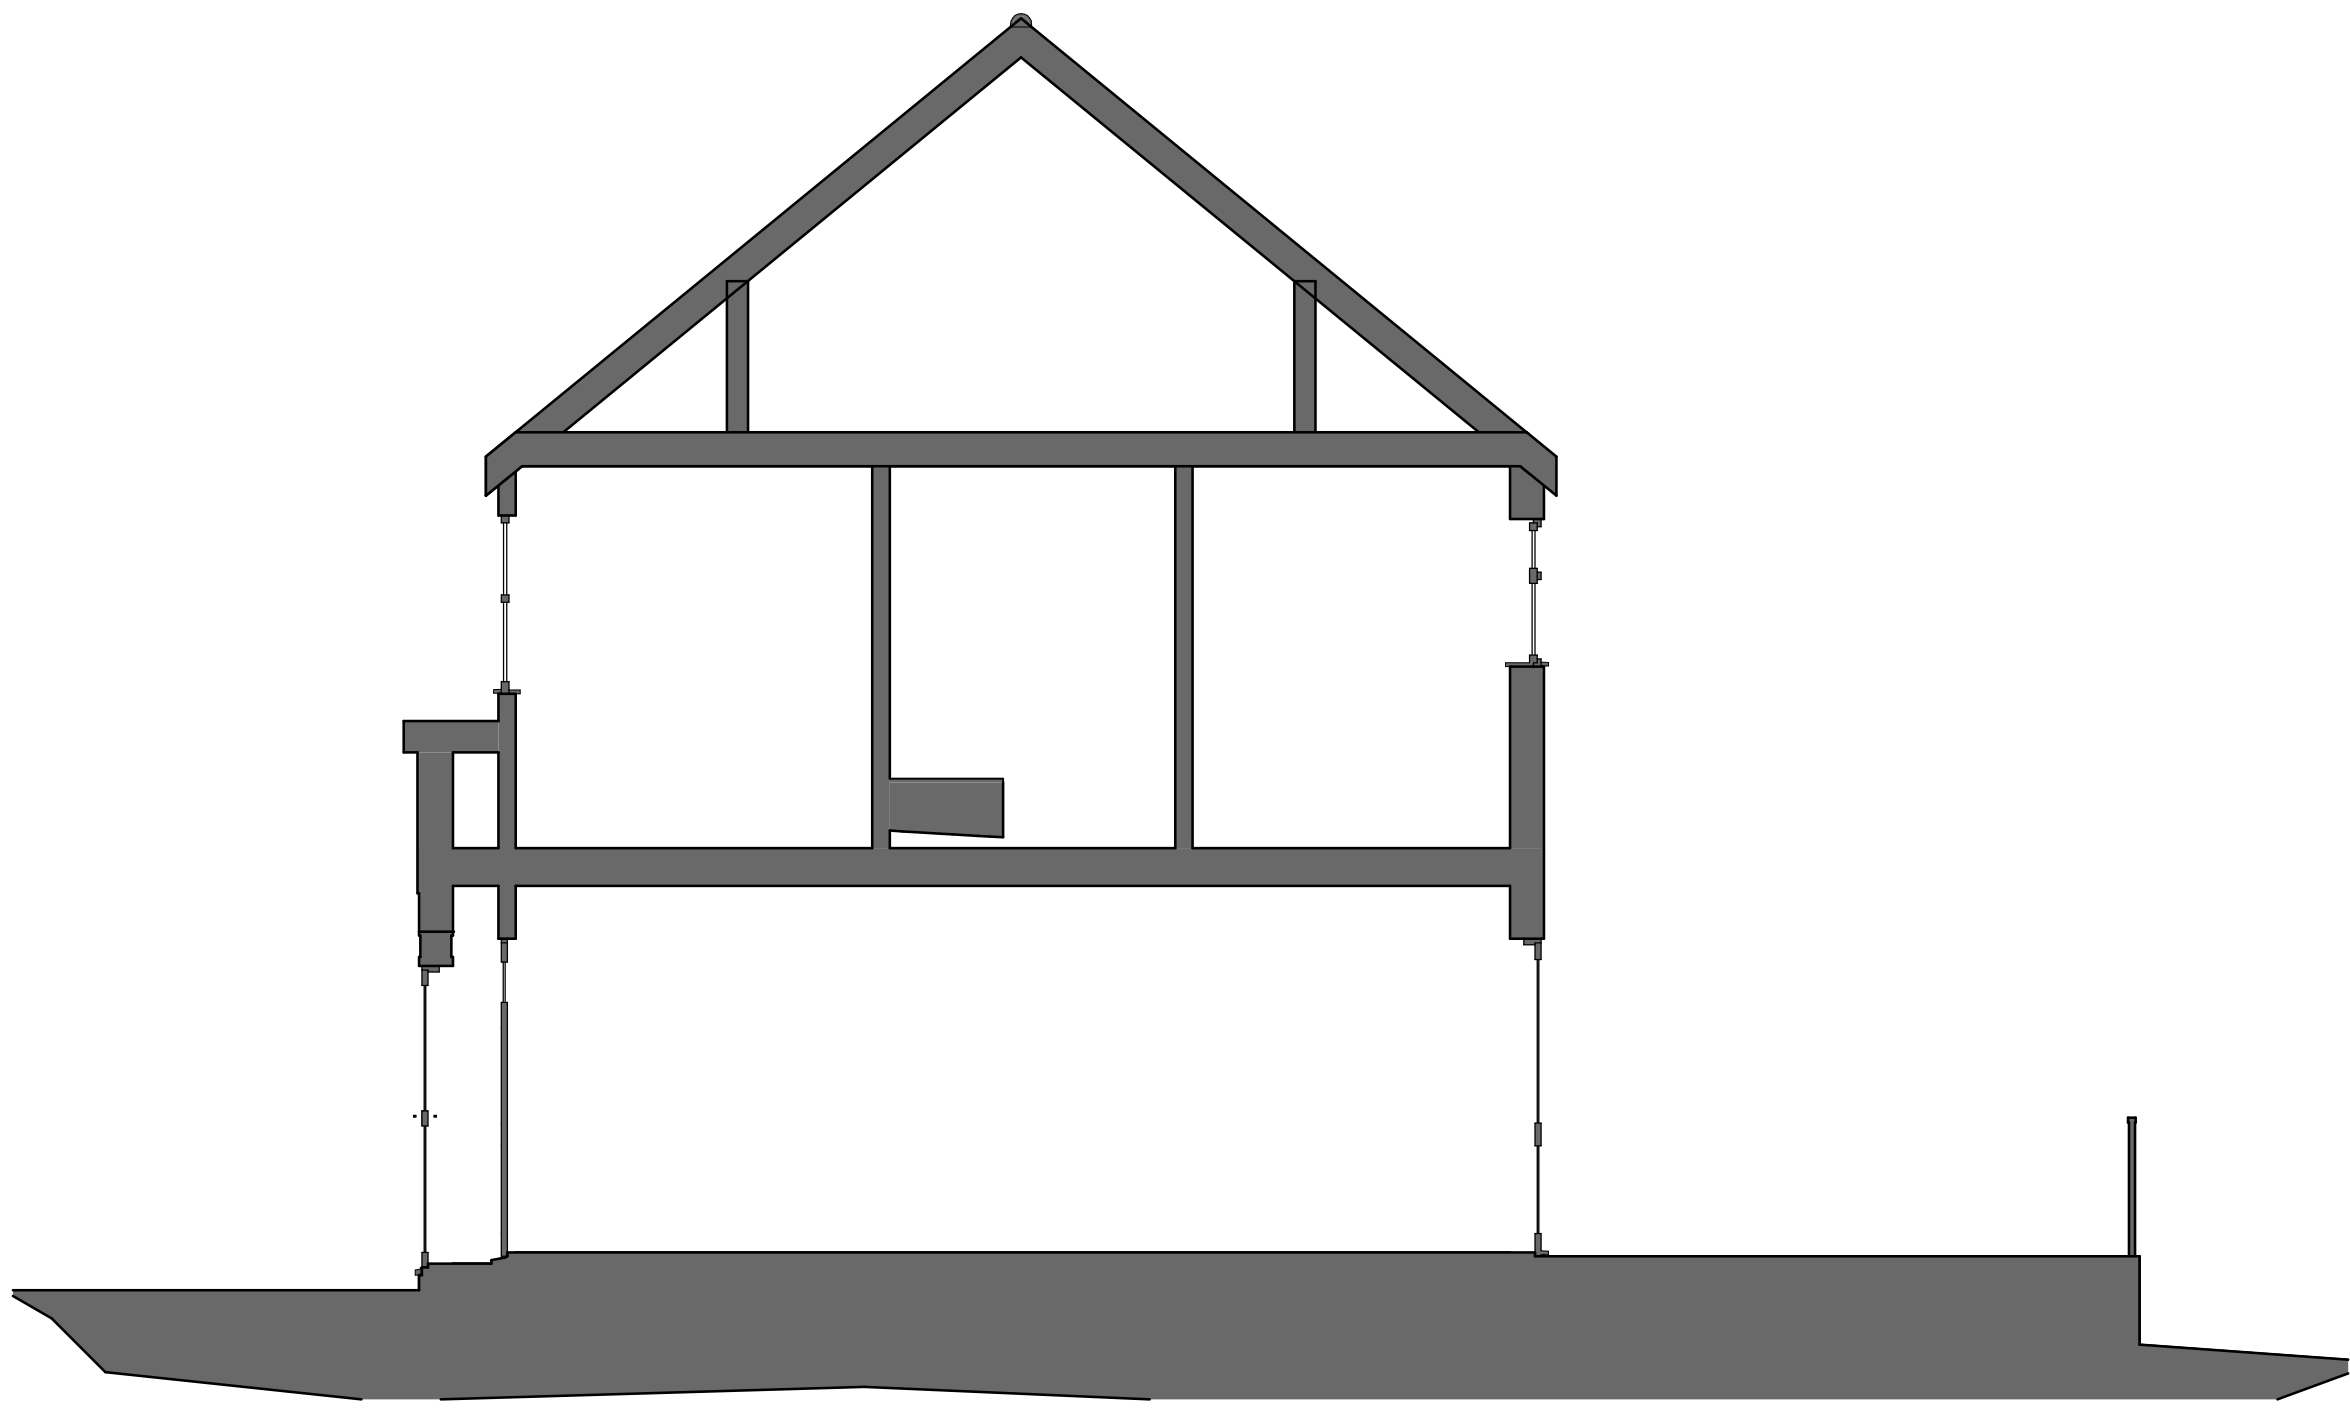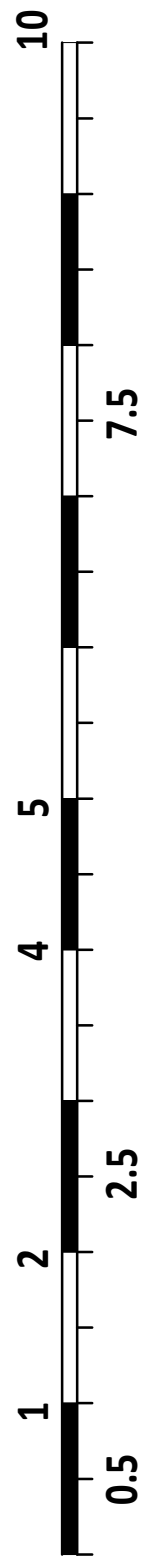

S-102 Existing Building Section

1:50



NOTES:
 - This document and its design content is copyright ©.
 - It shall be read together with associated project information, models, specifications, proprietary elements technical information, schedules and related consultants documents.
 - This document is for its intended purpose only.
 - Do not scale, all dimensions to be figured and/or checked on site - If in doubt, ask.
 - Works to be executed by a competent contractor working to appropriate method statements.
 - Print in colour.

REV	DESCRIPTION	BY	DATE
02	Pre Planning Meeting Comments Incorporated	PB	29/03/2021
01	Conceptual - Planning	PB	18/03/2021

Scales @ A3
1:50
 Revisions:
 P - Provisional / Conceptual / For Information Only
 T - For Tender Purposes Only / Not For Construction
 C - For Construction

BYTNAR



Bytnar Ltd • Address: 27 Hambrook Road, Snodland, ME6 5SQ • Registered Number: 10925429
 Tel: 07522282698 • info@bytnar.co.uk • www.bytnar.co.uk

Project
 111 The Fairway, Northolt, UB5 4SW
 Northolt, UB5 4SW

Layout Title
S-102 Existing Building Section

Client
Mr Piotr Popowicz

Drawing Number				NUMBER		REV
project	zone	level	type	code	NUMBER	REV
2113	00	00	SC	A	402	P.02

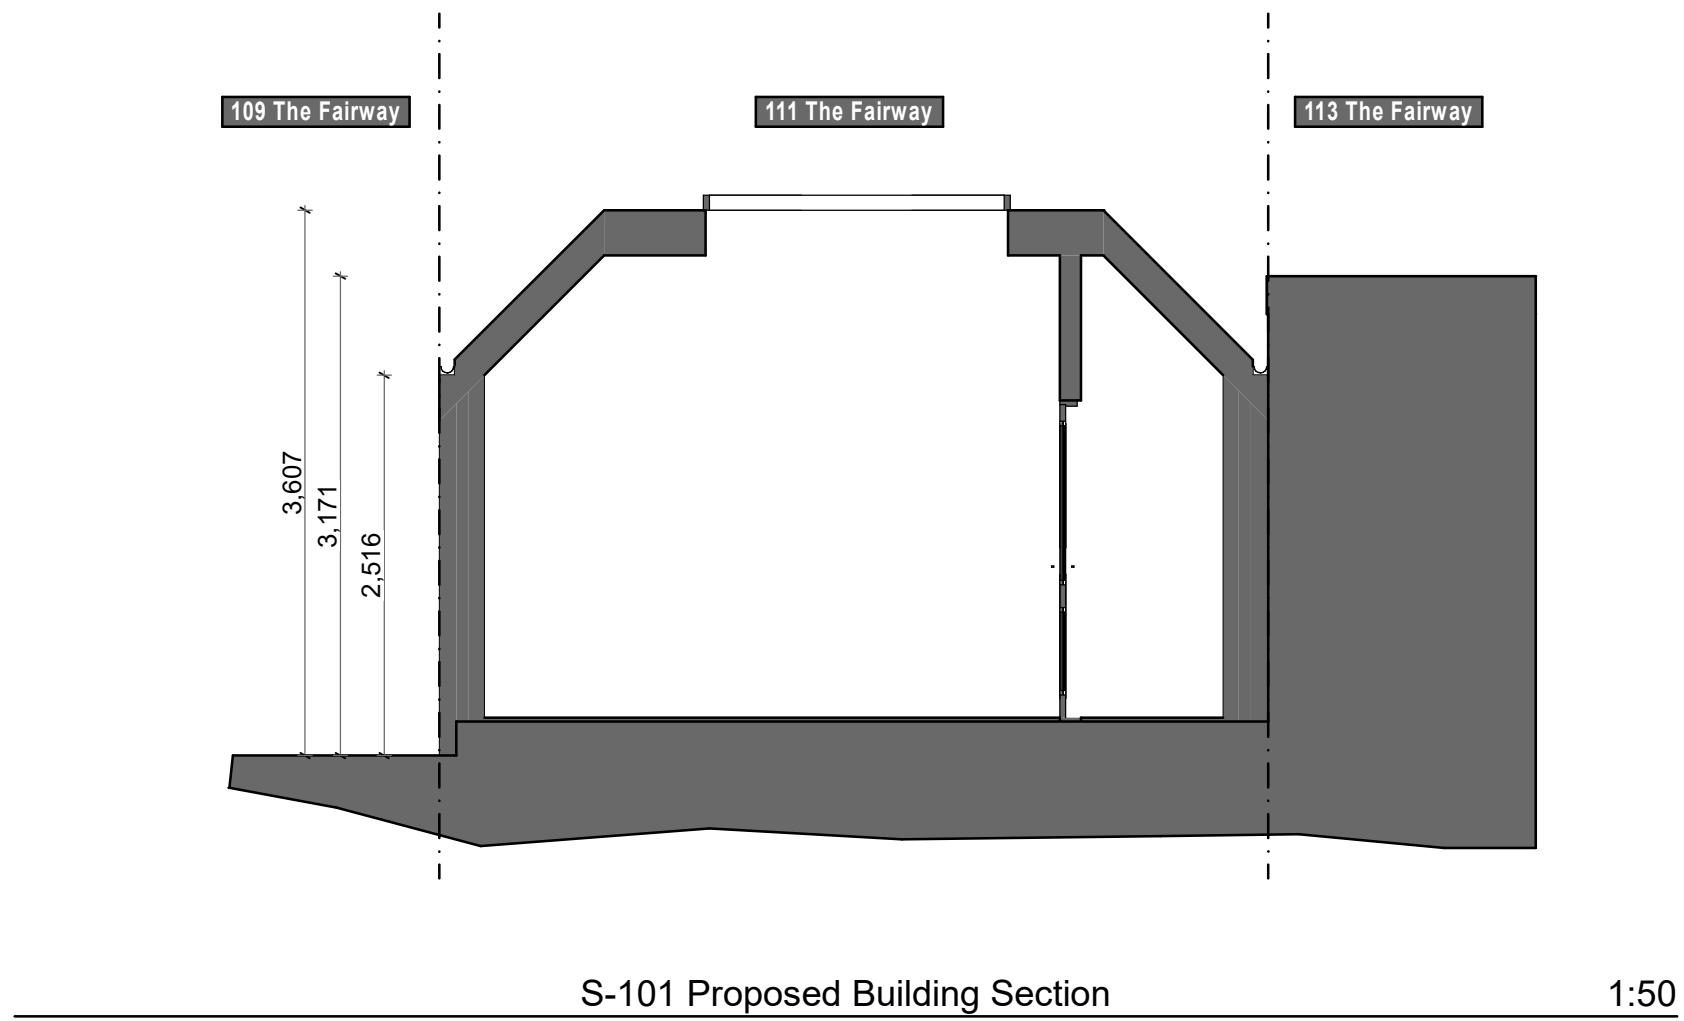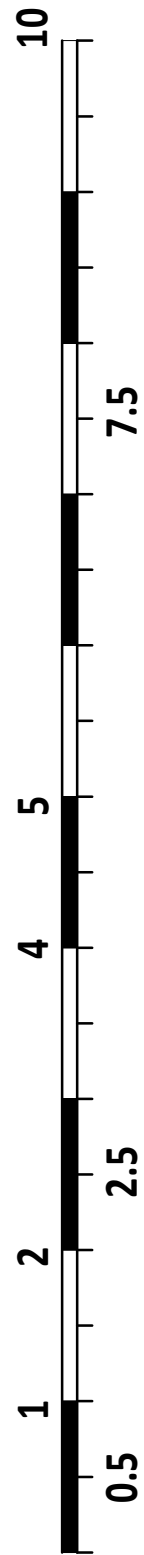

NOTES:

- This document and its design content is copyright ©.
- It shall be read together with associated project information, models, specifications, proprietary elements technical information, schedules and related consultants documents.
- This document is for its intended purpose only.
- Do not scale, all dimensions to be figured and/or checked on site
- If in doubt, ask.
- Works to be executed by a competent contractor working to appropriate method statements.
- Print in colour.

REV	DESCRIPTION	BY	DATE
03	Prior Approval		15/04/2021
02	Pre Planning Meeting Comments Incorporated	PB	29/03/2021
01	Conceptual - Planning	PB	18/03/2021

Scales @ A3
1:50

Revisions:
 P - Provisional / Conceptual / For Information Only
 T - For Tender Purposes Only / Not For Construction
 C - For Construction

BYTNAR


Bytnar Ltd • Address: 27 Hambrook Road, Snodland, ME6 5SQ •
 Registered Number: 10925429
 Tel: 07522282698 • info@bytnar.co.uk • www.bytnar.co.uk

Project
 111 The Fairway, Northolt, UB5 4SW
 Northolt, UB5 4SW

Layout Title
S-101 Proposed Building Section


Client
Mr Piotr Popowicz

Drawing Number				NUMBER		REV
project	zone	level	type	code	NUMBER	REV
2113	00	00	SC	A	410	P.03

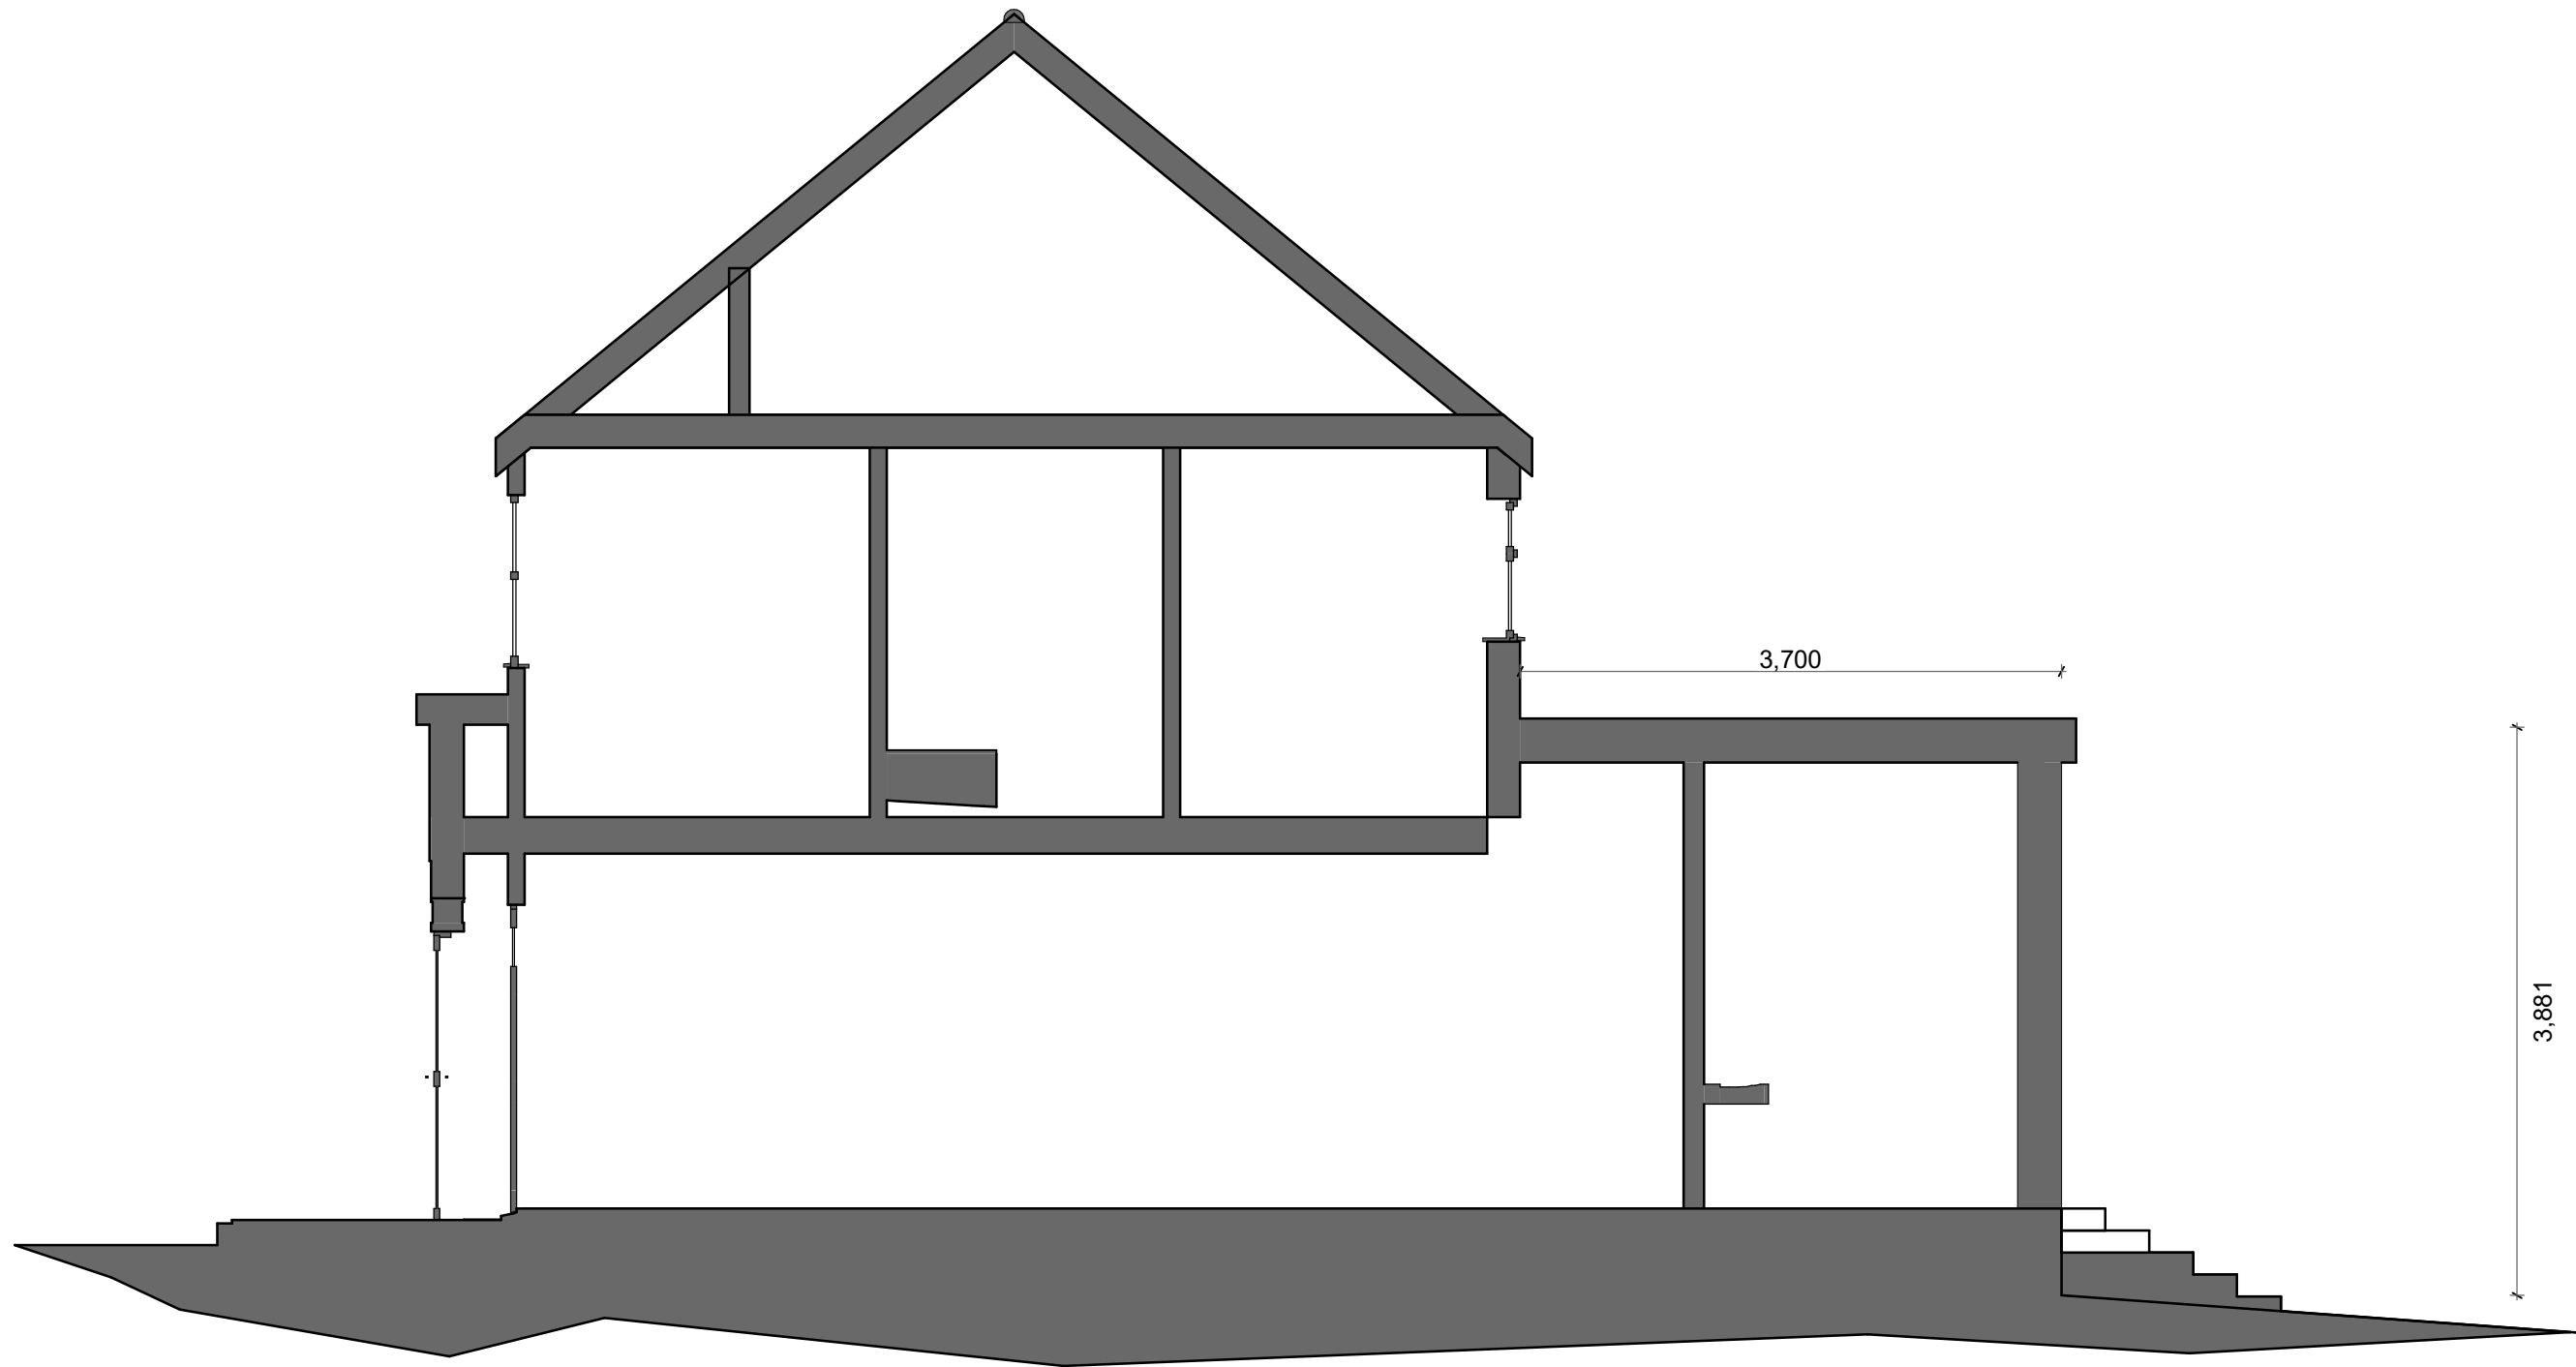

S-102 Proposed Building Section

1:50

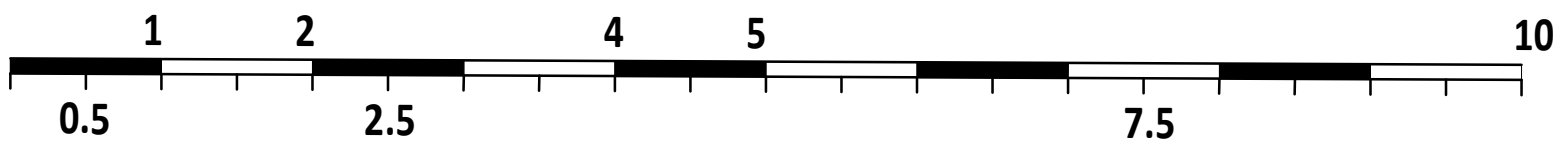

NOTES:
 - This document and its design content is copyright ©.
 - It shall be read together with associated project information, models, specifications, proprietary elements technical information, schedules and related consultants documents.
 - This document is for its intended purpose only.
 - Do not scale, all dimensions to be figured and/or checked on site - If in doubt, ask.
 - Works to be executed by a competent contractor working to appropriate method statements.
 - Print in colour.

REV	DESCRIPTION	BY	DATE
03	Prior Approval		15/04/2021
02	Pre Planning Meeting Comments Incorporated	PB	29/03/2021
01	Conceptual - Planning	PB	18/03/2021

Revisions:
 P - Provisional / Conceptual / For Information Only
 T - For Tender Purposes Only / Not For Construction
 C - For Construction

BYTNAR

Bytnar Ltd • Address: 27 Hambrook Road, Snodland, ME6 5SQ • Registered Number: 10925429
 Tel: 07522282698 • info@bytnar.co.uk • www.bytnar.co.uk

Project
 111 The Fairway, Northolt, UB5 4SW
 Northolt, UB5 4SW

Layout Title
S-102 Proposed Building Section

Client
Mr Piotr Popowicz

project	zone	level	type	code	NUMBER	REV
2113	00	00	SC	A	420	P.03




NOTES:
 - This document and its design content is copyright ©.
 - It shall be read together with associated project information, models, specifications, proprietary elements technical information, schedules and related consultants documents.
 - This document is for its intended purpose only.
 - Do not scale, all dimensions to be figured and/or checked on site
 - If in doubt, ask.
 - Works to be executed by a competent contractor working to appropriate method statements.
 - Print in colour.



E-01 Existing Front Elevation

1:50

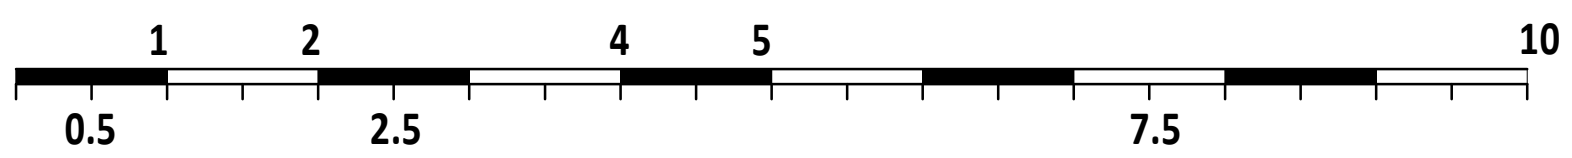

REV	DESCRIPTION	BY	DATE
02	Pre Planning Meeting Comments Incorporated	PB	29/03/2021
01	Conceptual - Planning	PB	18/03/2021

Revisions:
 P - Provisional / Conceptual / For Information Only
 T - For Tender Purposes Only / Not For Construction
 C - For Construction

BYTNAR

Bytnar Ltd • Address: 27 Hambrook Road, Snodland, ME6 5SQ • Registered Number: 10925429
 Tel: 07522282698 • info@bytnar.co.uk • www.bytnar.co.uk

Project
 111 The Fairway, Northolt, UB5 4SW
 Northolt, UB5 4SW

Layout Title
Existing Front Elevations


Client
Mr Piotr Popowicz

Drawing Number				NUMBER		REV
project	zone	level	type	code	NUMBER	REV
2113	00	00	EL	- A	501	P.02



E-02 Existing Rear Elevation

1:50

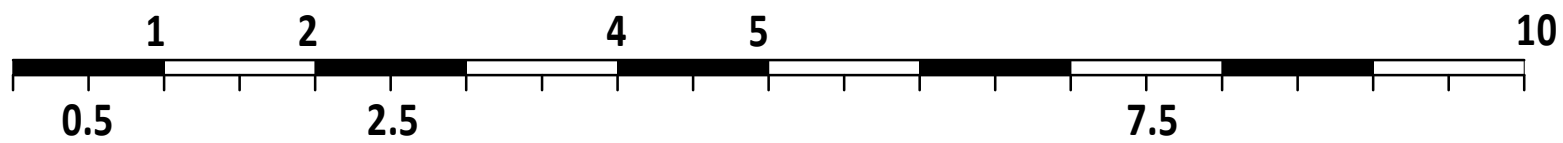

NOTES:
 - This document and its design content is copyright ©.
 - It shall be read together with associated project information, models, specifications, proprietary elements technical information, schedules and related consultants documents.
 - This document is for its intended purpose only.
 - Do not scale, all dimensions to be figured and/or checked on site
 - If in doubt, ask.
 - Works to be executed by a competent contractor working to appropriate method statements.
 - Print in colour.

REV	DESCRIPTION	BY	DATE
02	Pre Planning Meeting Comments Incorporated	PB	29/03/2021
01	Conceptual - Planning	PB	18/03/2021

Revisions:
 P - Provisional / Conceptual / For Information Only
 T - For Tender Purposes Only / Not For Construction
 C - For Construction

BYTNAR


Bytnar Ltd • Address: 27 Hambrook Road, Snodland, ME6 5SQ • Registered Number: 10925429
 Tel: 07522282698 • info@bytnar.co.uk • www.bytnar.co.uk

Project
 111 The Fairway, Northolt, UB5 4SW
 Northolt, UB5 4SW

Layout Title
Existing Rear Elevations


Client
Mr Piotr Popowicz

Drawing Number				NUMBER	REV
project	zone	level	type	code	
2113	00	00	EL	- A	502
					P.02

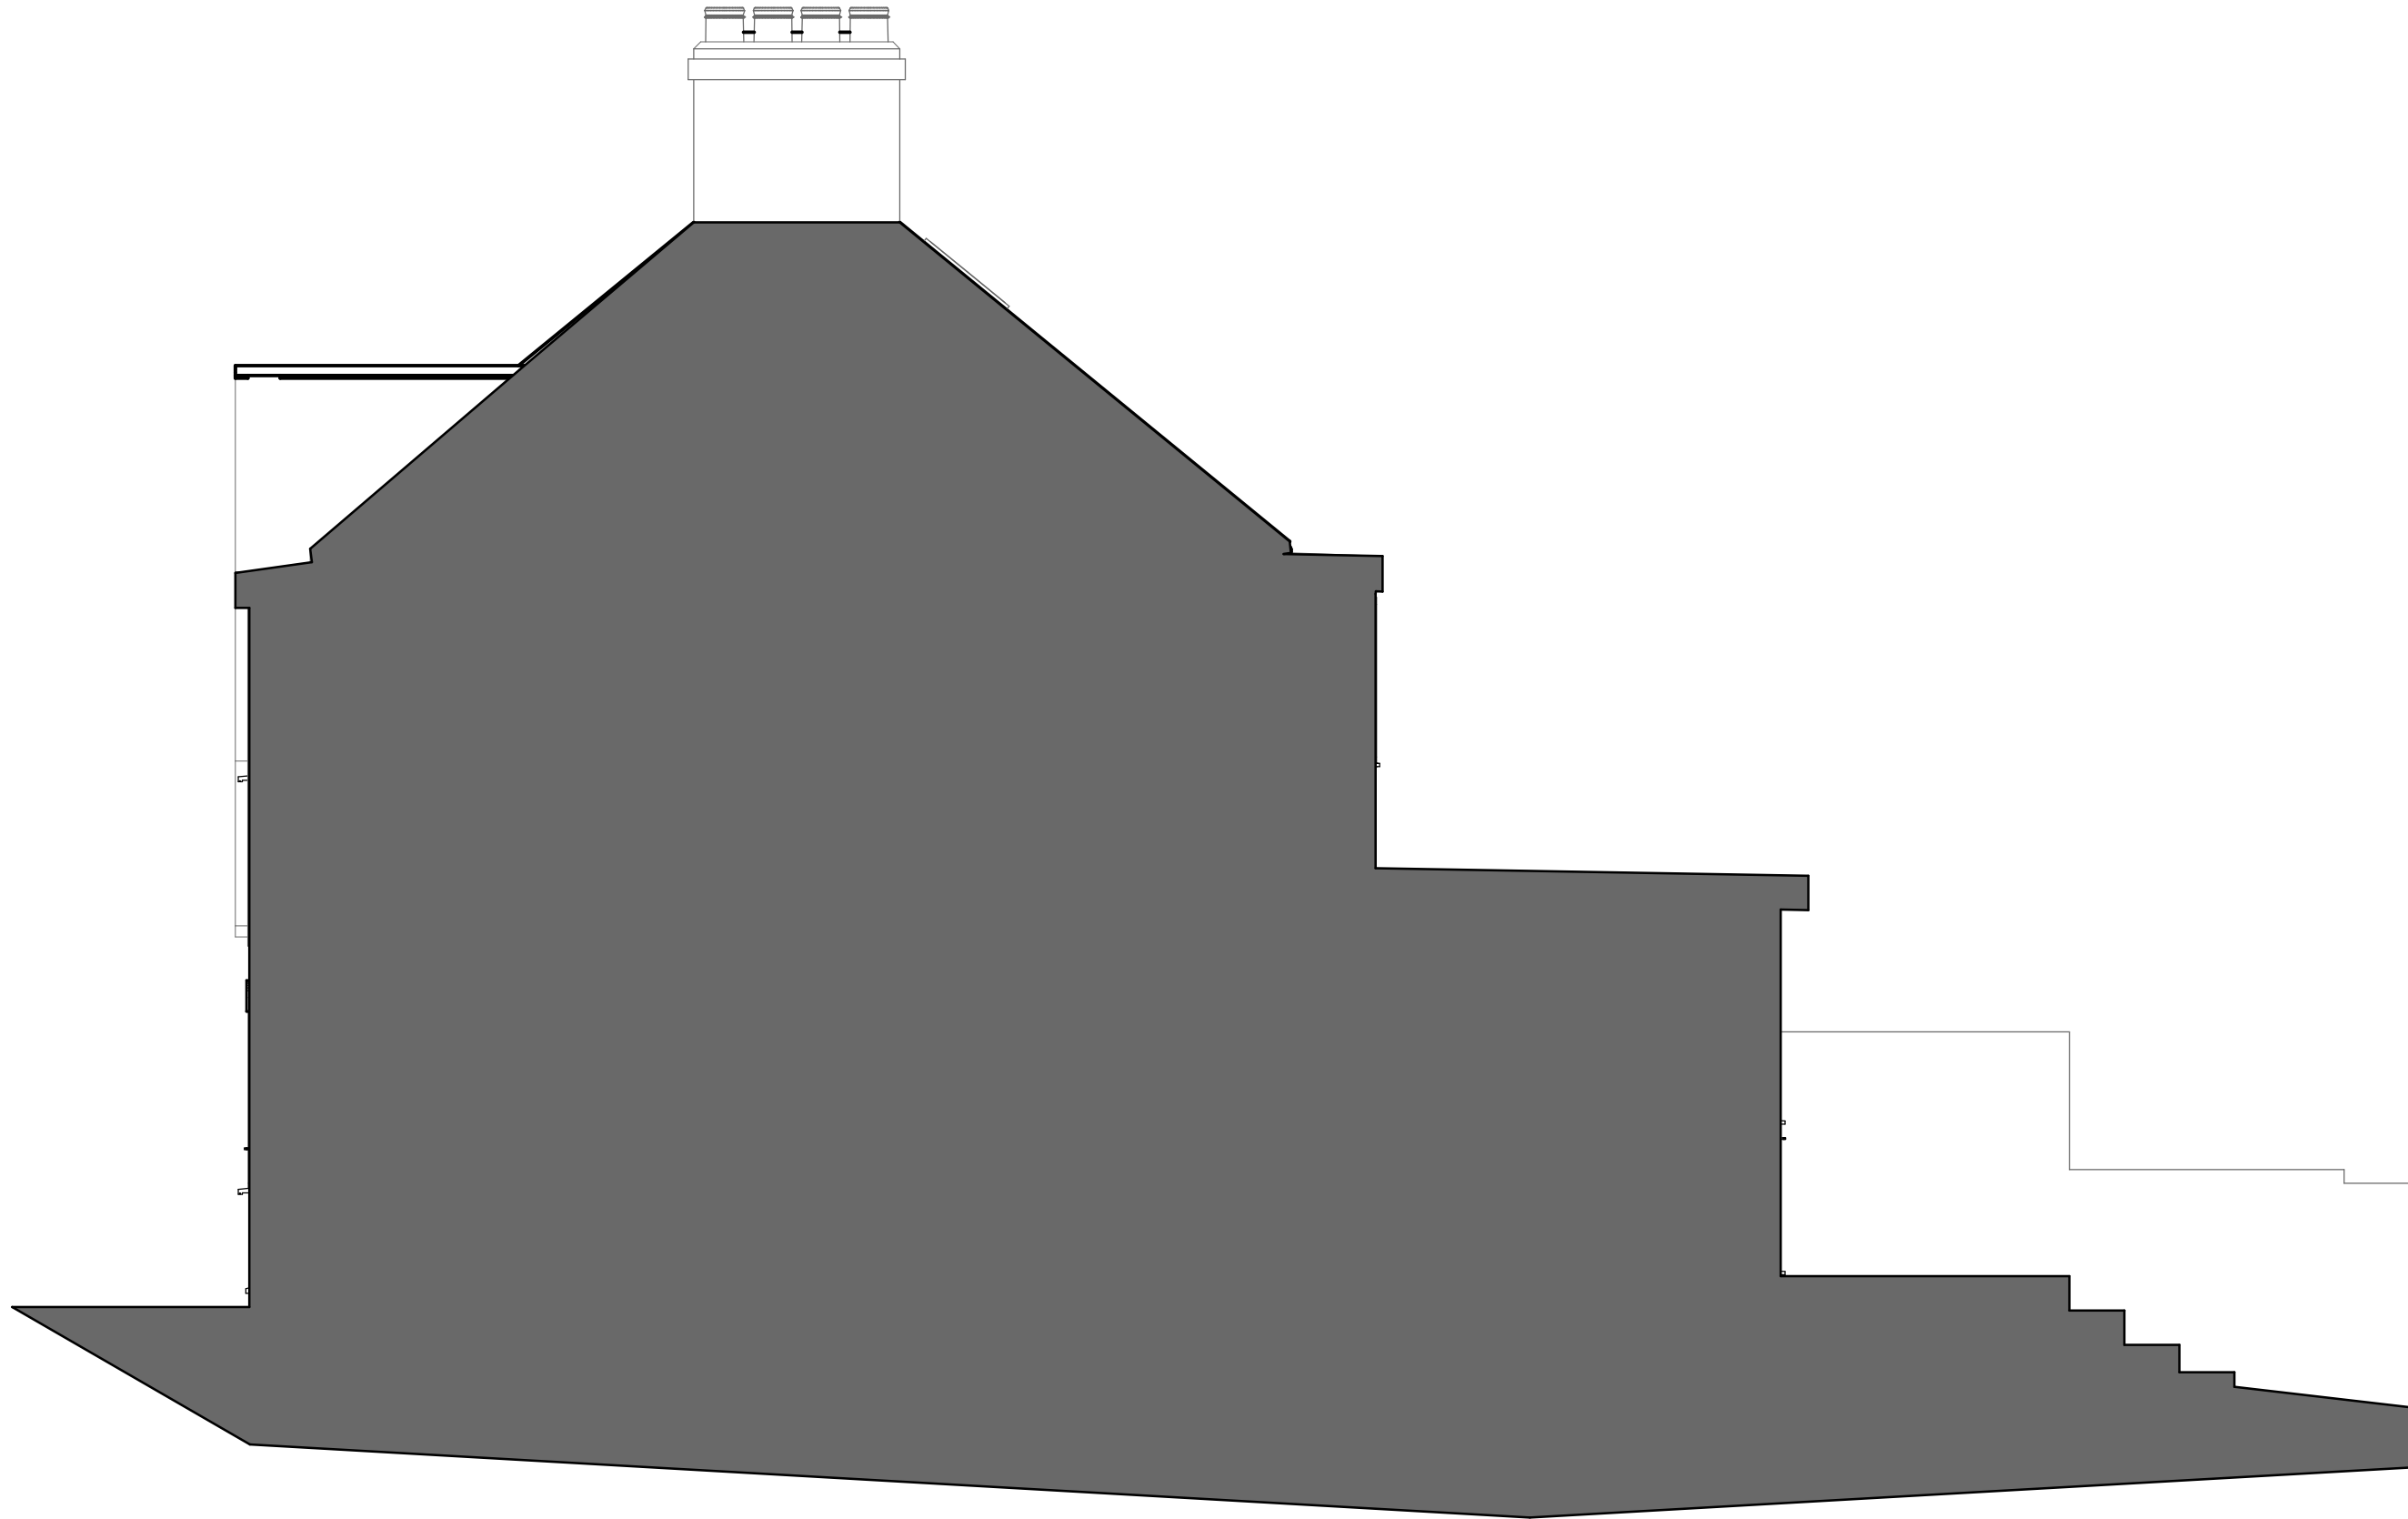

E-03 Existing Side Elevation

1:50

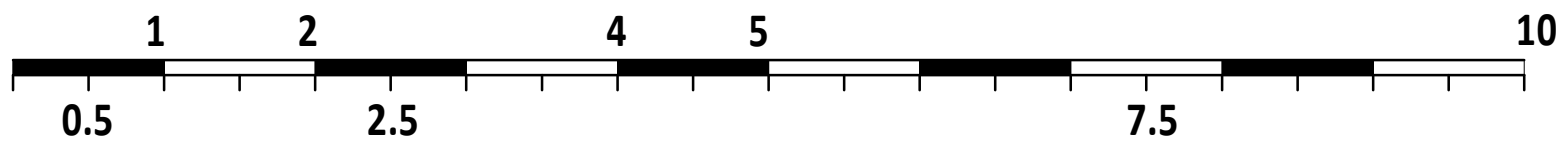

NOTES:
 - This document and its design content is copyright ©.
 - It shall be read together with associated project information, models, specifications, proprietary elements technical information, schedules and related consultants documents.
 - This document is for its intended purpose only.
 - Do not scale, all dimensions to be figured and/or checked on site - If in doubt, ask.
 - Works to be executed by a competent contractor working to appropriate method statements.
 - Print in colour.

REV	DESCRIPTION	BY	DATE
02	Pre Planning Meeting Comments Incorporated	PB	29/03/2021
01	Conceptual - Planning	PB	18/03/2021

Scales @ A3
1:50
 Revisions:
 P - Provisional / Conceptual / For Information Only
 T - For Tender Purposes Only / Not For Construction
 C - For Construction

BYTNAR

Bytnar Ltd • Address: 27 Hambrook Road, Snodland, ME6 5SQ • Registered Number: 10925429
 Tel: 07522282698 • info@bytnar.co.uk • www.bytnar.co.uk

Project
 111 The Fairway, Northolt, UB5 4SW
 Northolt, UB5 4SW

Layout Title
Existing Side Elevations


Client
Mr Piotr Popowicz

Drawing Number				NUMBER		REV
project	zone	level	type	code	NUMBER	REV
2113	00	00	EL	-A	503	P.02



E-04 Existing Side Elevation

1:50

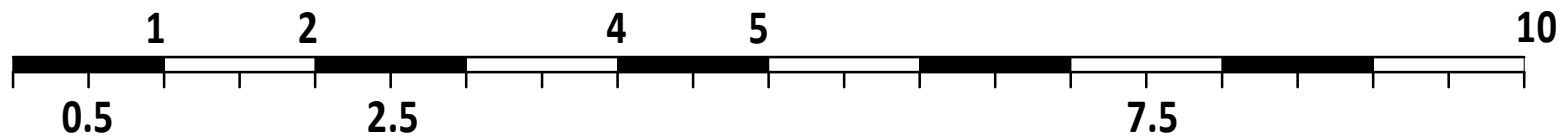

NOTES:
 - This document and its design content is copyright ©.
 - It shall be read together with associated project information, models, specifications, proprietary elements technical information, schedules and related consultants documents.
 - This document is for its intended purpose only.
 - Do not scale, all dimensions to be figured and/or checked on site
 - If in doubt, ask.
 - Works to be executed by a competent contractor working to appropriate method statements.
 - Print in colour.

REV	DESCRIPTION	BY	DATE
02	Pre Planning Meeting Comments Incorporated	PB	29/03/2021
01	Conceptual - Planning	PB	18/03/2021

Scales @ A3
1:50
 Revisions:
 P - Provisional / Conceptual / For Information Only
 T - For Tender Purposes Only / Not For Construction
 C - For Construction

BYTNAR

Bytnar Ltd • Address: 27 Hambrook Road, Snodland, ME6 5SQ • Registered Number: 10925429
 Tel: 07522282698 • info@bytnar.co.uk • www.bytnar.co.uk

Project
 111 The Fairway, Northolt, UB5 4SW
 Northolt, UB5 4SW

Layout Title
Existing Side Elevations


Client
Mr Piotr Popowicz

Drawing Number				NUMBER		REV
project	zone	level	type	code	NUMBER	REV
2113	00	00	EL	- A	504	P.02



E-01 Proposed Front Elevation

1:50

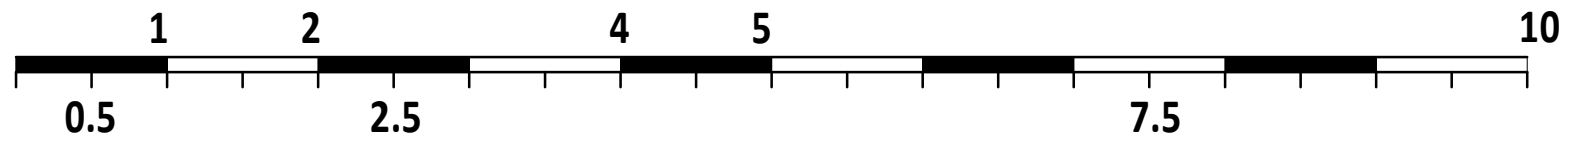

NOTES:
 - This document and its design content is copyright ©.
 - It shall be read together with associated project information, models, specifications, proprietary elements technical information, schedules and related consultants documents.
 - This document is for its intended purpose only.
 - Do not scale, all dimensions to be figured and/or checked on site - If in doubt, ask.
 - Works to be executed by a competent contractor working to appropriate method statements.
 - Print in colour.

REV	DESCRIPTION	BY	DATE
03	Prior Approval		15/04/2021
02	Pre Planning Meeting Comments Incorporated	PB	29/03/2021
01	Conceptual - Planning	PB	18/03/2021

Scales @ A3
1:50
 Revisions:
 P - Provisional / Conceptual / For Information Only
 T - For Tender Purposes Only / Not For Construction
 C - For Construction

BYTNAR

Bytnar Ltd • Address: 27 Hambrook Road, Snodland, ME6 5SQ • Registered Number: 10925429
 Tel: 07522282698 • info@bytnar.co.uk • www.bytnar.co.uk

Project
 111 The Fairway, Northolt, UB5 4SW
 Northolt, UB5 4SW

Layout Title
Proposed Front Elevation


Client
Mr Piotr Popowicz

Drawing Number				NUMBER		REV
project	zone	level	type	code	NUMBER	REV
2113	00	00	EL	- A	511	P.03



E-02 Proposed Rear Elevation

1:50

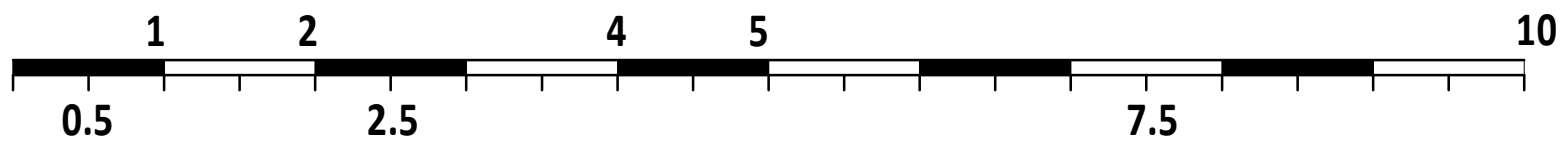

NOTES:
 - This document and its design content is copyright ©.
 - It shall be read together with associated project information, models, specifications, proprietary elements technical information, schedules and related consultants documents.
 - This document is for its intended purpose only.
 - Do not scale, all dimensions to be figured and/or checked on site
 - If in doubt, ask.
 - Works to be executed by a competent contractor working to appropriate method statements.
 - Print in colour.

REV	DESCRIPTION	BY	DATE
03	Prior Approval		15/04/2021
02	Pre Planning Meeting Comments Incorporated	PB	29/03/2021
01	Conceptual - Planning	PB	18/03/2021

Revisions:
 P - Provisional / Conceptual / For Information Only
 T - For Tender Purposes Only / Not For Construction
 C - For Construction

BYTNAR


Bytnar Ltd • Address: 27 Hambrook Road, Snodland, ME6 5SQ •
 Registered Number: 10925429
 Tel: 07522282698 • info@bytnar.co.uk • www.bytnar.co.uk

Project
 111 The Fairway, Northolt, UB5 4SW
 Northolt, UB5 4SW

Layout Title
Proposed Rear Elevation


Client
Mr Piotr Popowicz

Drawing Number				NUMBER		REV
project	zone	level	type	code	NUMBER	REV
2113	00	00	EL	- A	512	P.03

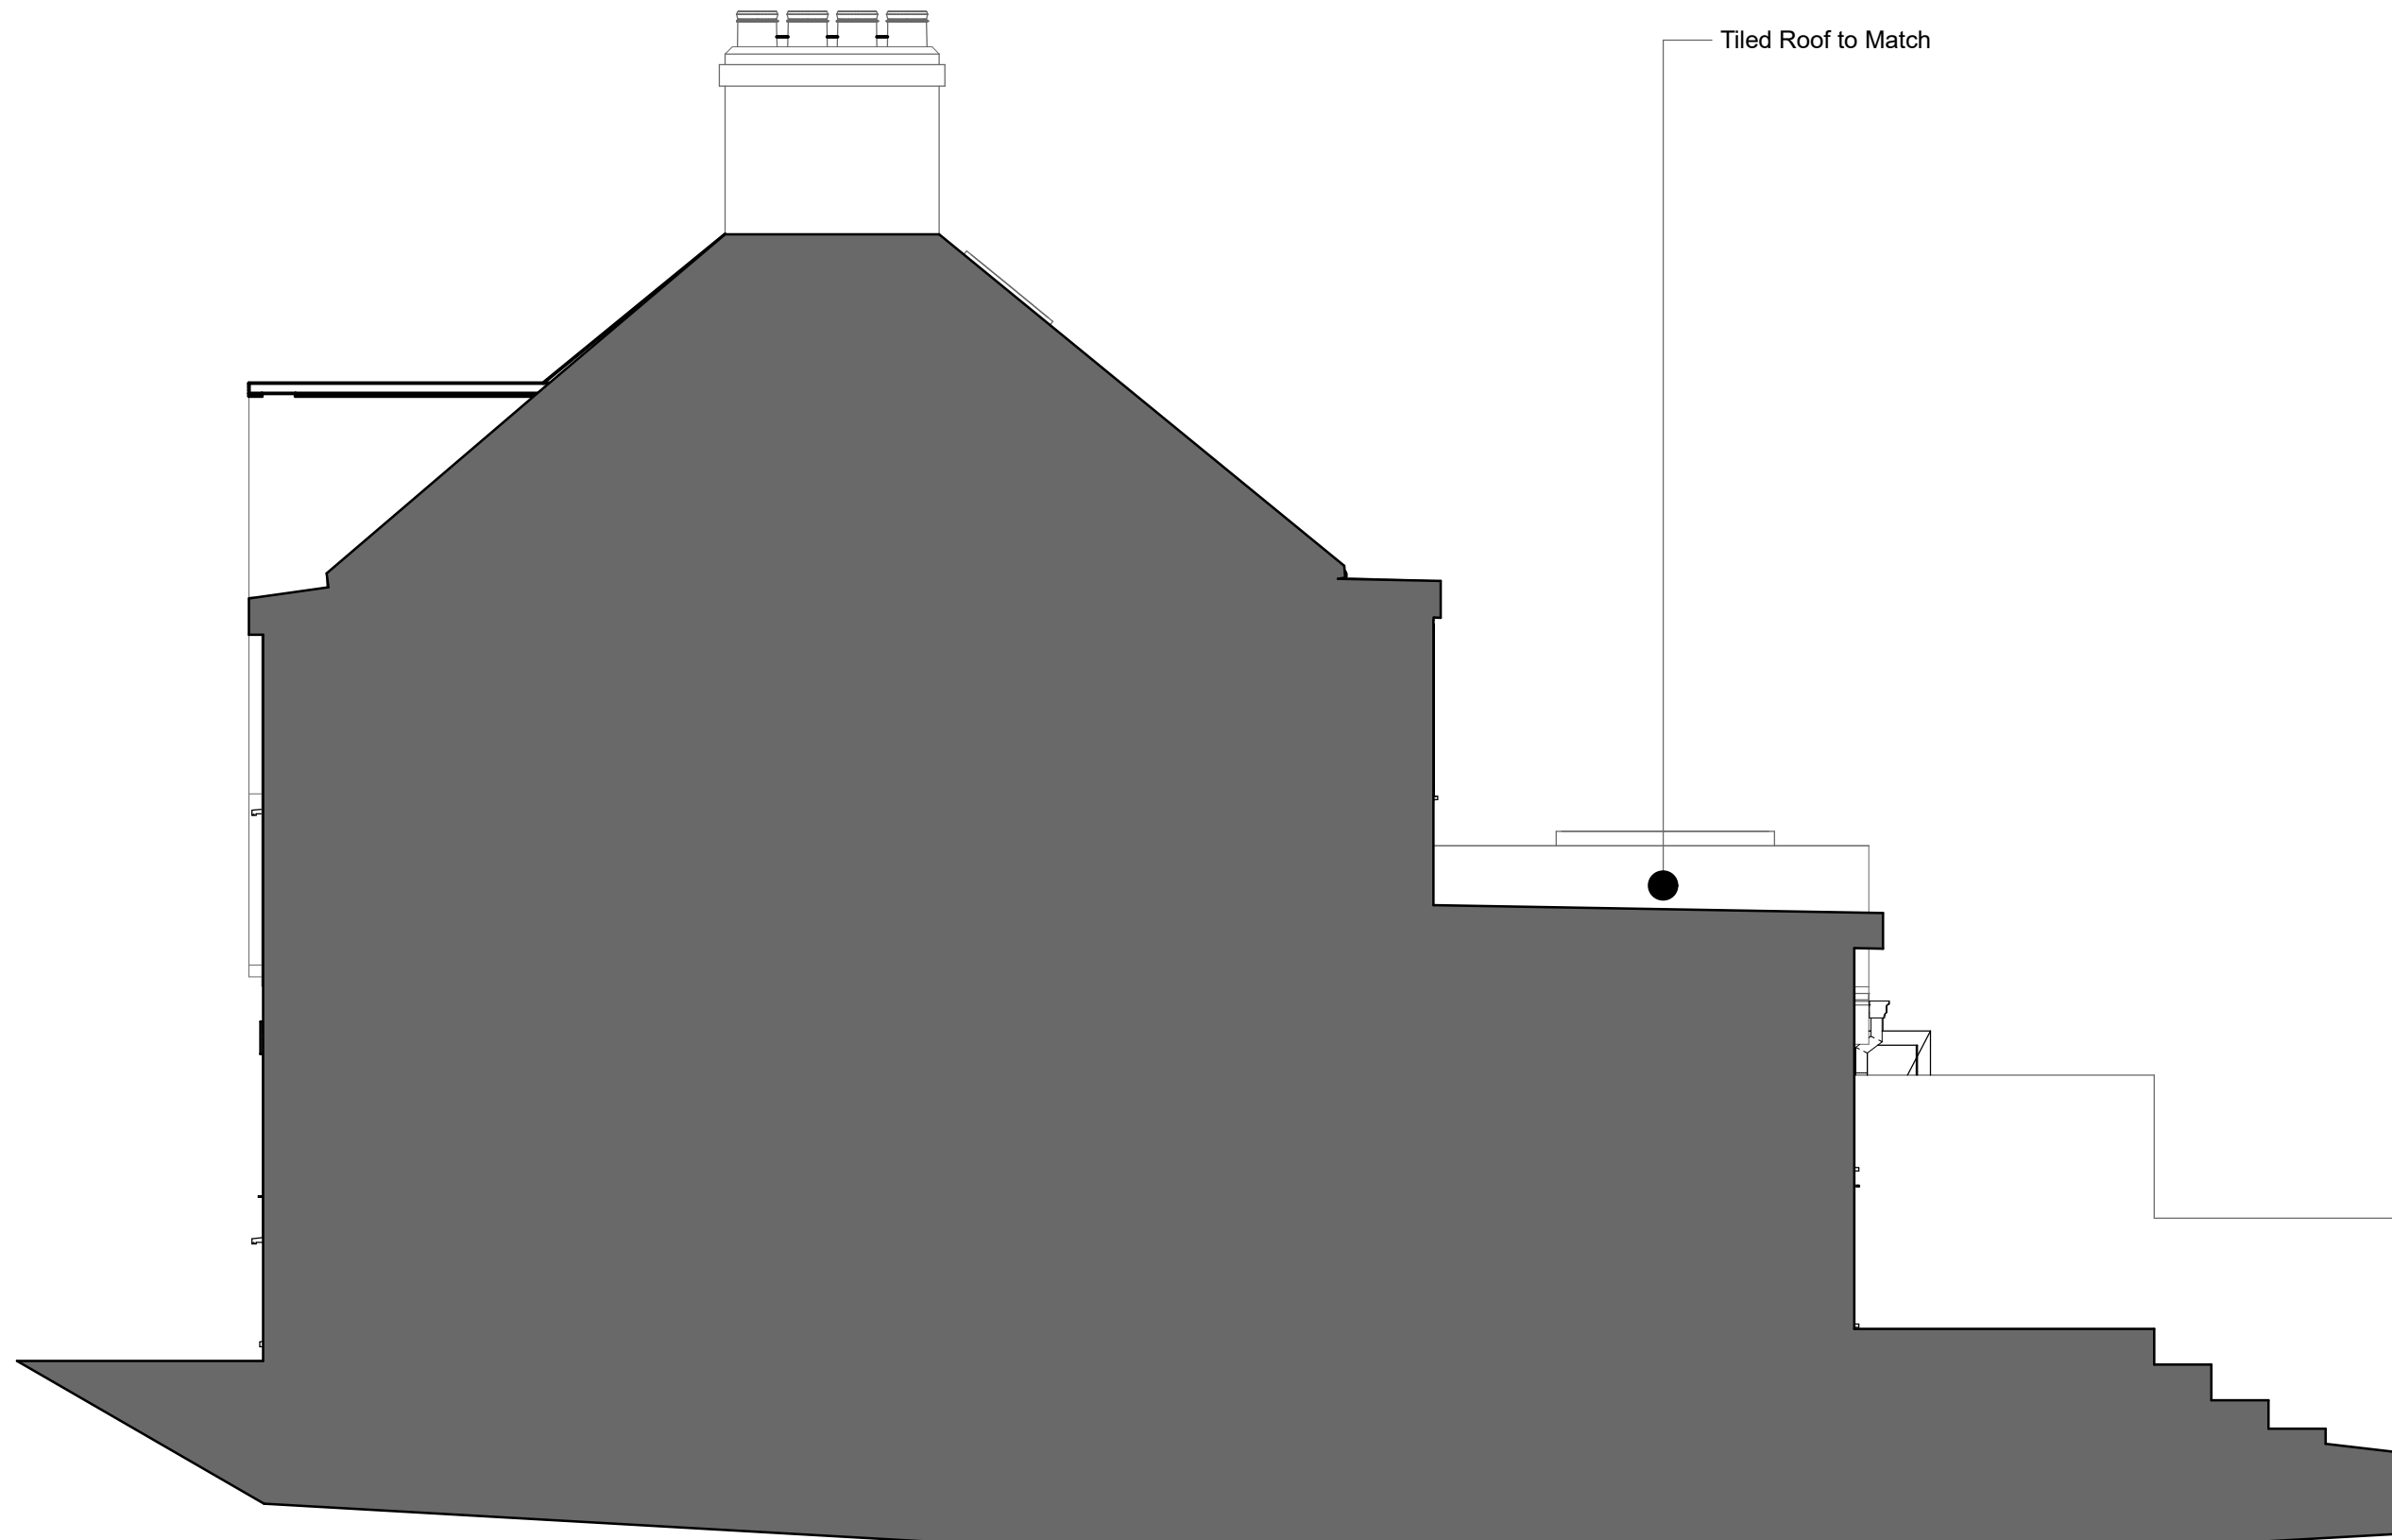

E-03 Proposed Side Elevation

1:50

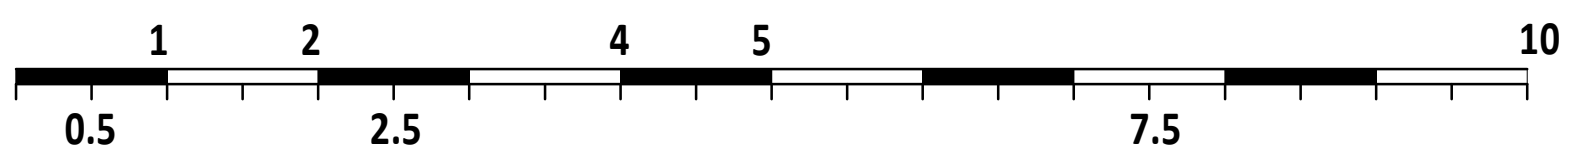

NOTES:
 - This document and its design content is copyright ©.
 - It shall be read together with associated project information, models, specifications, proprietary elements technical information, schedules and related consultants documents.
 - This document is for its intended purpose only.
 - Do not scale, all dimensions to be figured and/or checked on site
 - If in doubt, ask.
 - Works to be executed by a competent contractor working to appropriate method statements.
 - Print in colour.

REV	DESCRIPTION	BY	DATE
03	Prior Approval		15/04/2021
02	Pre Planning Meeting Comments Incorporated	PB	29/03/2021
01	Conceptual - Planning	PB	18/03/2021

Scales @ A3
1:50
 Revisions:
 P - Provisional / Conceptual / For Information Only
 T - For Tender Purposes Only / Not For Construction
 C - For Construction

BYTNAR

Bytnar Ltd • Address: 27 Hambrook Road, Snodland, ME6 5SQ • Registered Number: 10925429
 Tel: 07522282698 • info@bytnar.co.uk • www.bytnar.co.uk

Project
 111 The Fairway, Northolt, UB5 4SW
 Northolt, UB5 4SW


Layout Title
Proposed Side Elevation

Client
Mr Piotr Popowicz

Drawing Number				NUMBER		REV
project	zone	level	type	code	NUMBER	REV
2113	00	00	EL	- A	513	P.03




NOTES:
 - This document and its design content is copyright ©.
 - It shall be read together with associated project information, models, specifications, proprietary elements technical information, schedules and related consultants documents.
 - This document is for its intended purpose only.
 - Do not scale, all dimensions to be figured and/or checked on site
 - If in doubt, ask.
 - Works to be executed by a competent contractor working to appropriate method statements.
 - Print in colour.

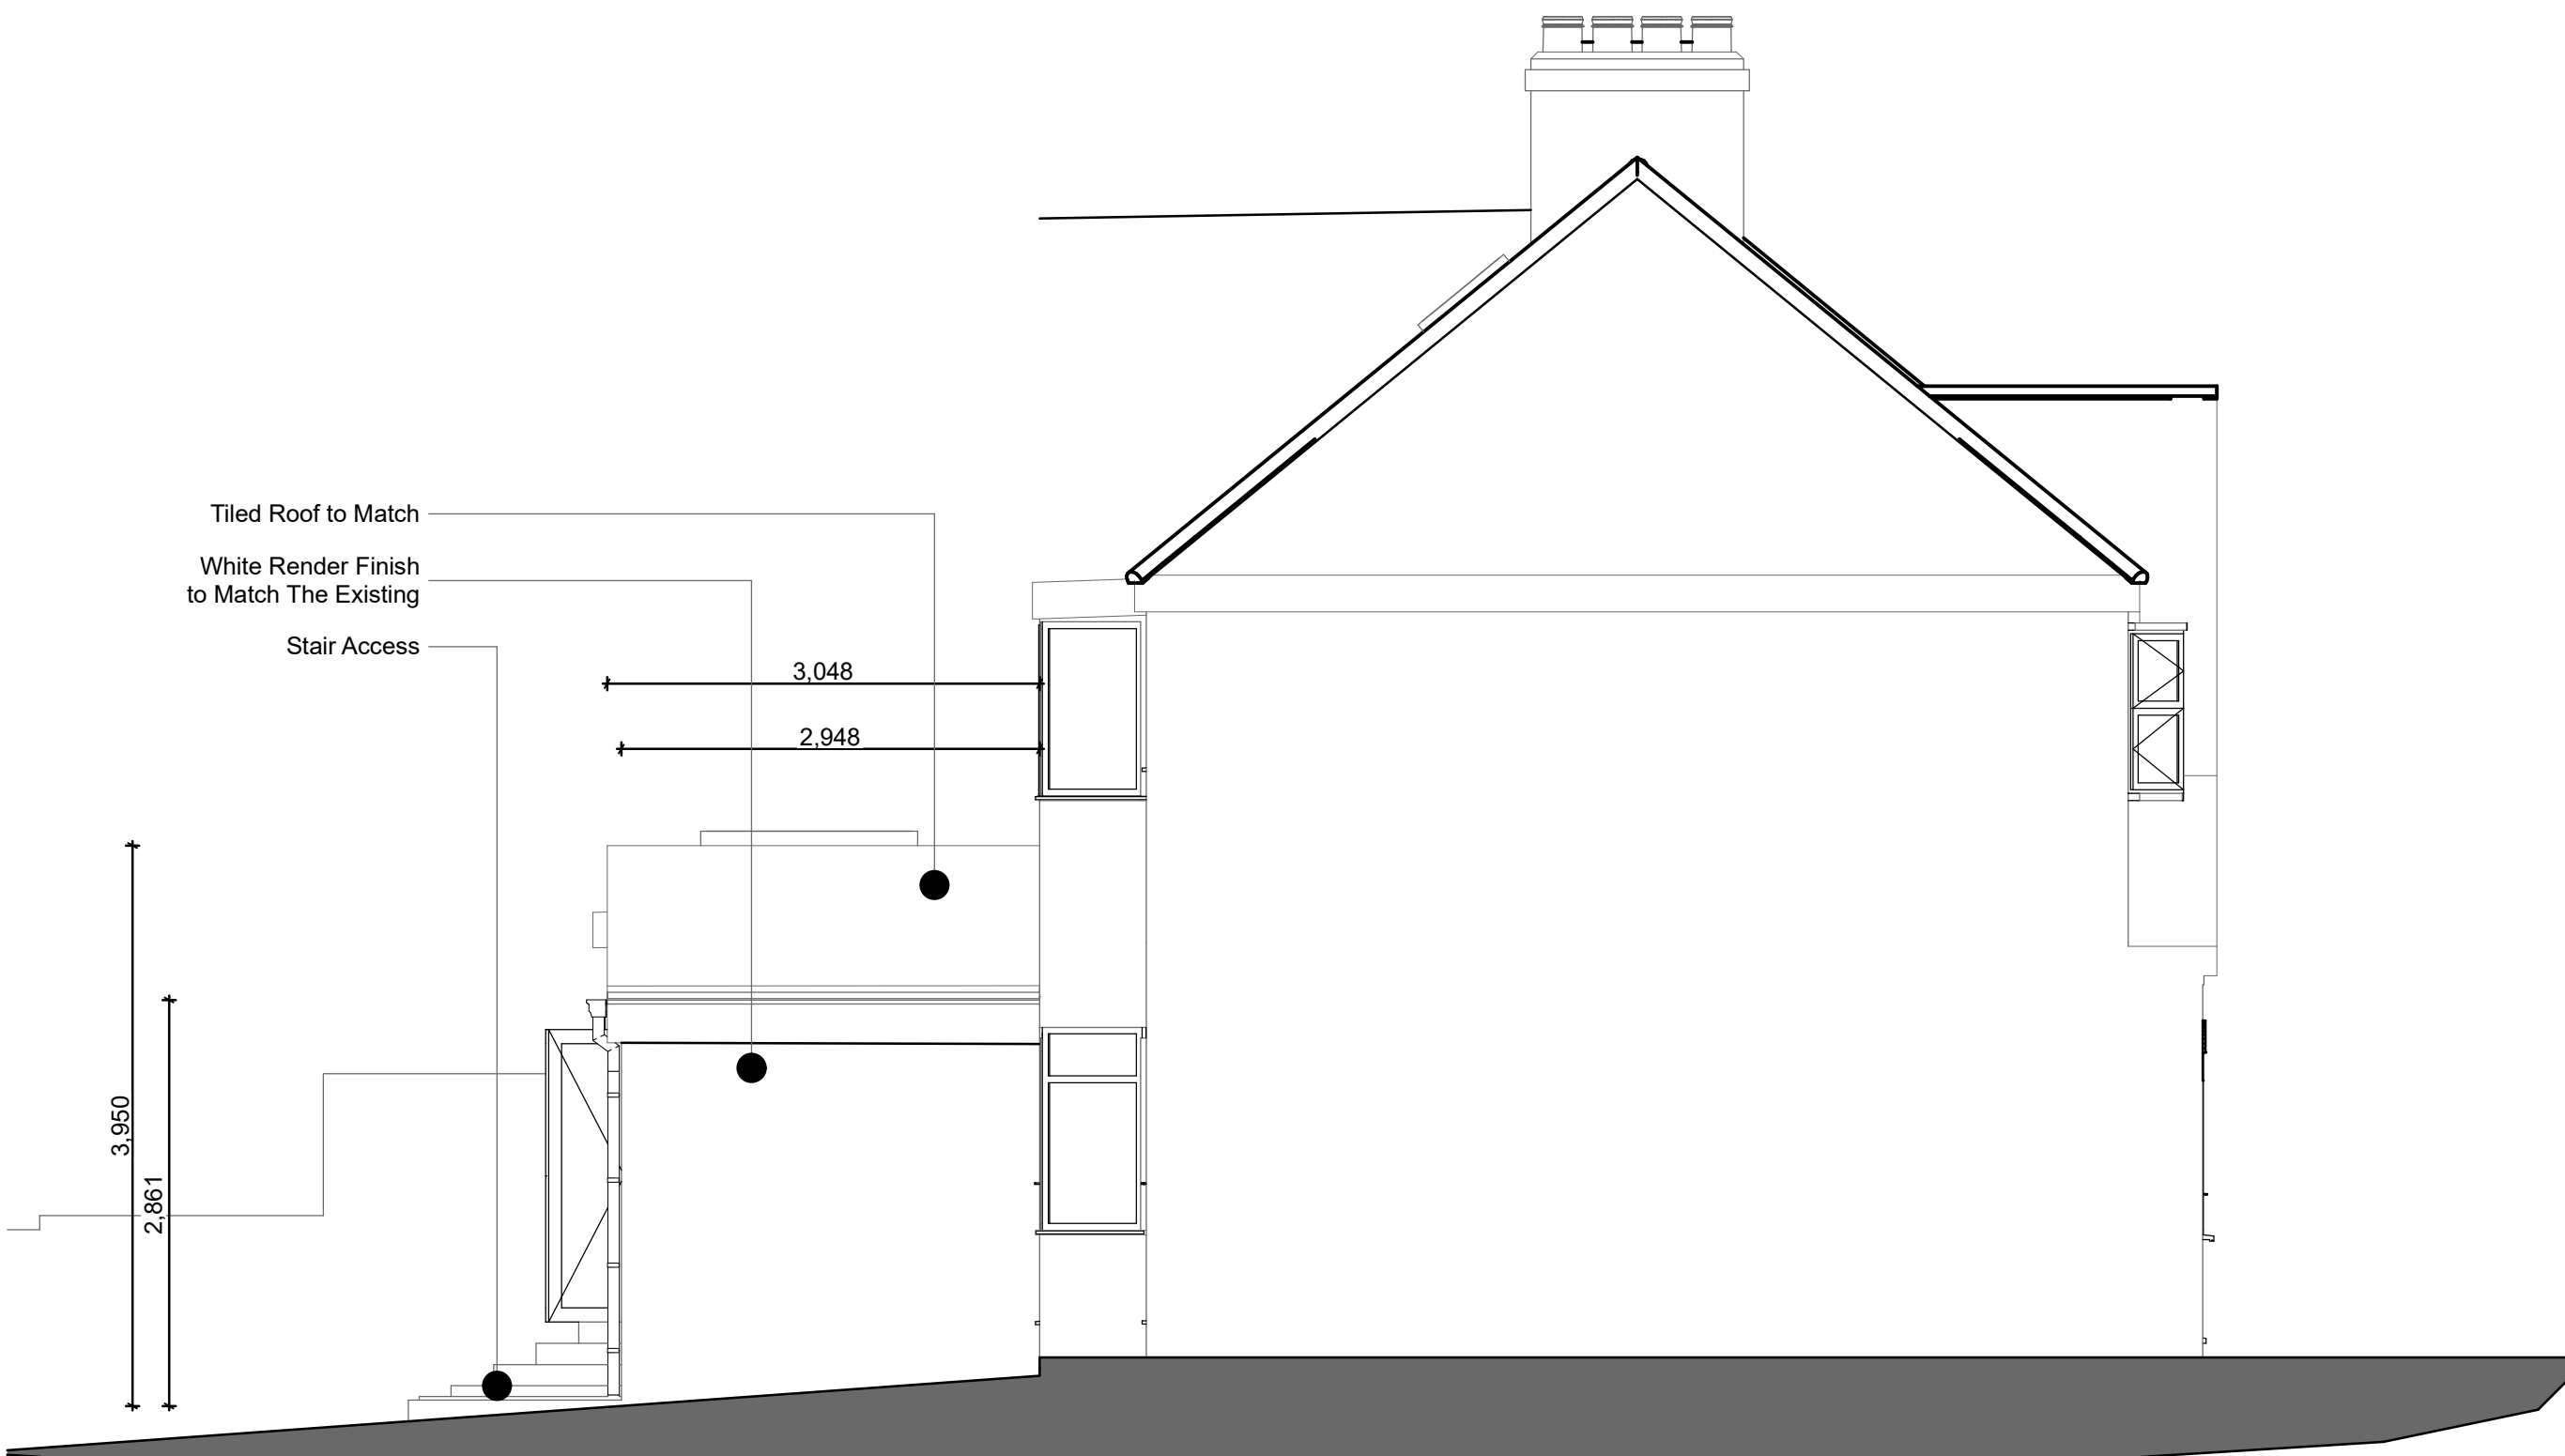

E-04 Proposed Side Elevation

1:50

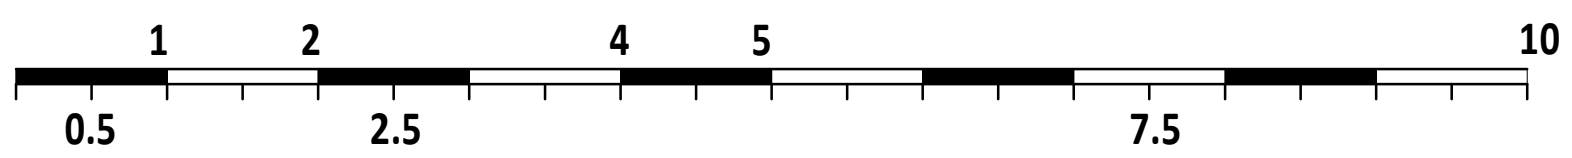

REV	DESCRIPTION	BY	DATE
03	Prior Approval		15/04/2021
02	Pre Planning Meeting Comments Incorporated	PB	29/03/2021
01	Conceptual - Planning	PB	18/03/2021

Revisions:
 P - Provisional / Conceptual / For Information Only
 T - For Tender Purposes Only / Not For Construction
 C - For Construction

BYTNAR

Bytnar Ltd • Address: 27 Hambrook Road, Snodland, ME6 5SQ • Registered Number: 10925429
 Tel: 07522282698 • info@bytnar.co.uk • www.bytnar.co.uk

Project
 111 The Fairway, Northolt, UB5 4SW
 Northolt, UB5 4SW

Layout Title
Proposed Side Elevation

Client
Mr Piotr Popowicz

Drawing Number				NUMBER		REV
project	zone	level	type	code	NUMBER	REV
2113	00	00	EL	-A	514	P.03