


PROPOSED GROUND FLOOR PLAN 1:50

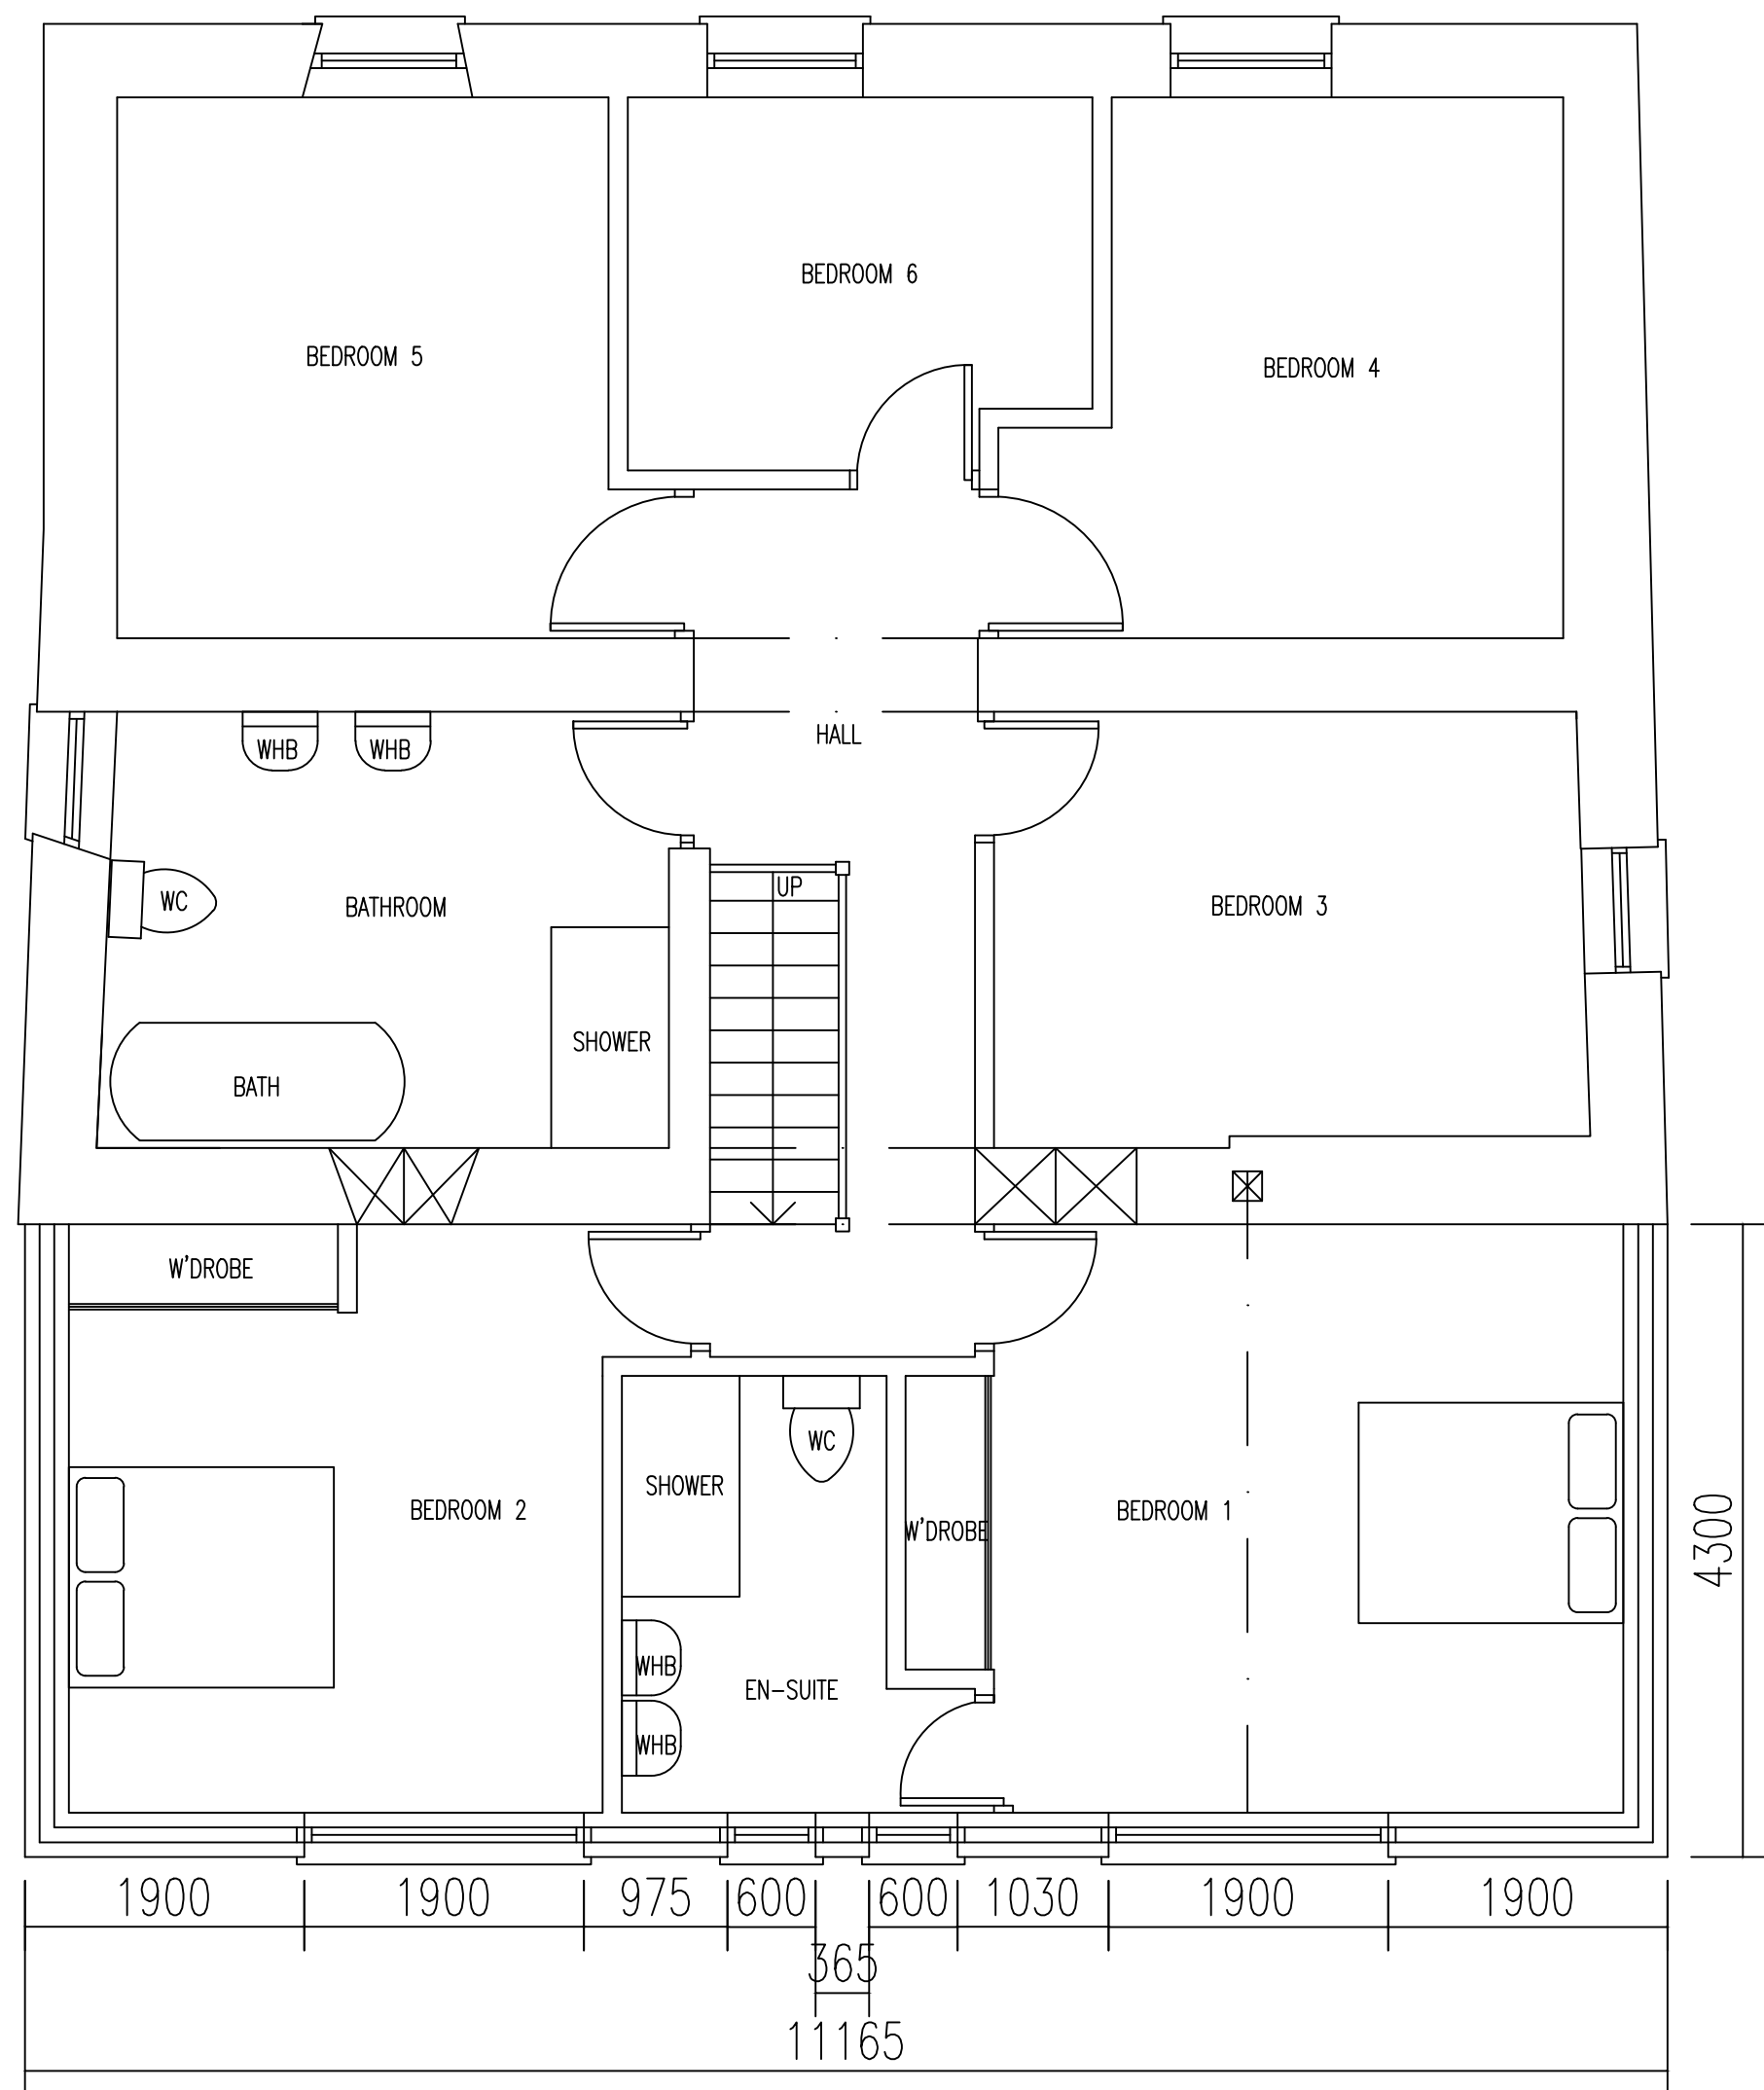

PROPOSED FIRST FLOOR PLAN 1:50

AFFORDABLE ARCHITECTURE DESIGN LTD

A. Planning Application - 31.03.21

PLANNING APPLICATION

Double Storey Rear Extension plus
Front Porch

Cherry Tree House, Brinsea Road,
Congresbury, BS49 5JJ

Date 31.03.21

Drawing No. 80599-2

Rev. A