




LINEAR SCALE 1:50 & 1:100

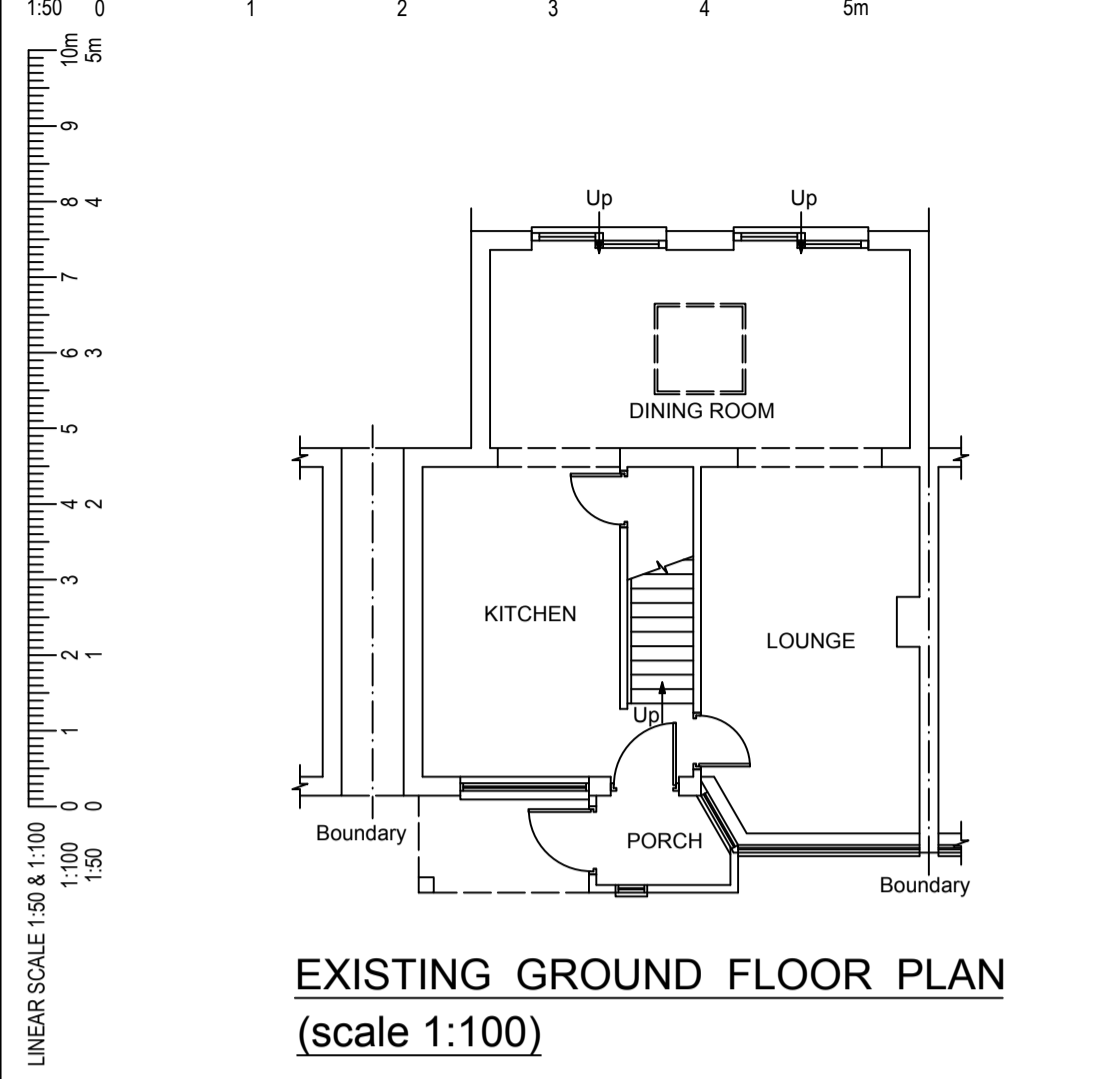


EXISTING GROUND FLOOR PLAN  
(scale 1:100)

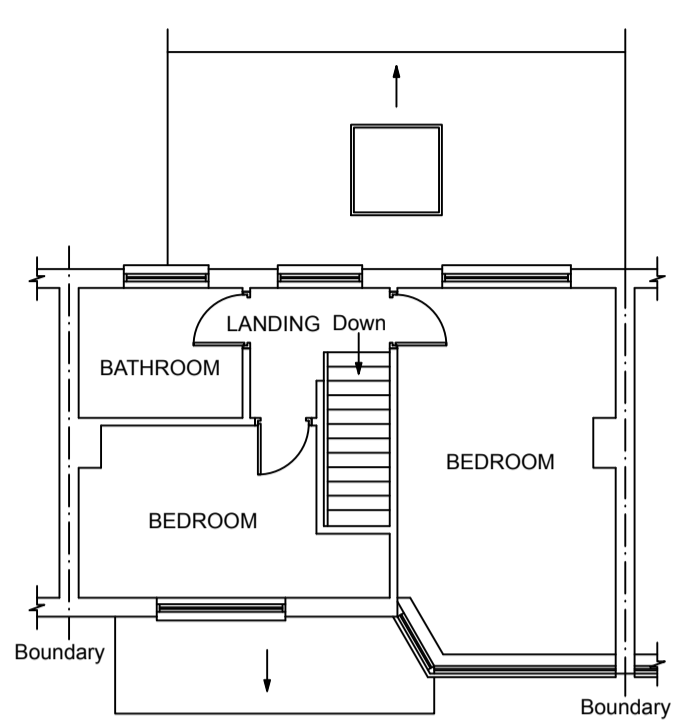


EXISTING FIRST FLOOR PLAN  
(scale 1:100)

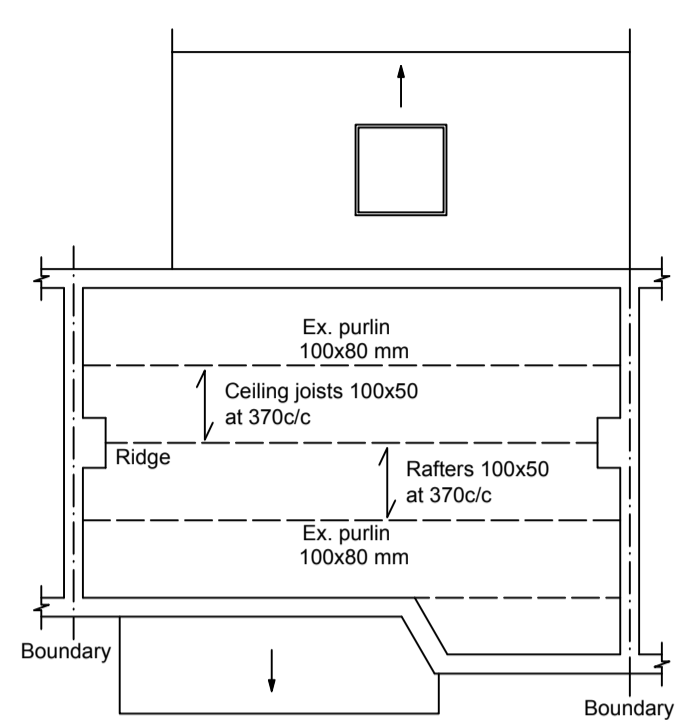


EXISTING ATTIC FLOOR PLAN  
(scale 1:100)

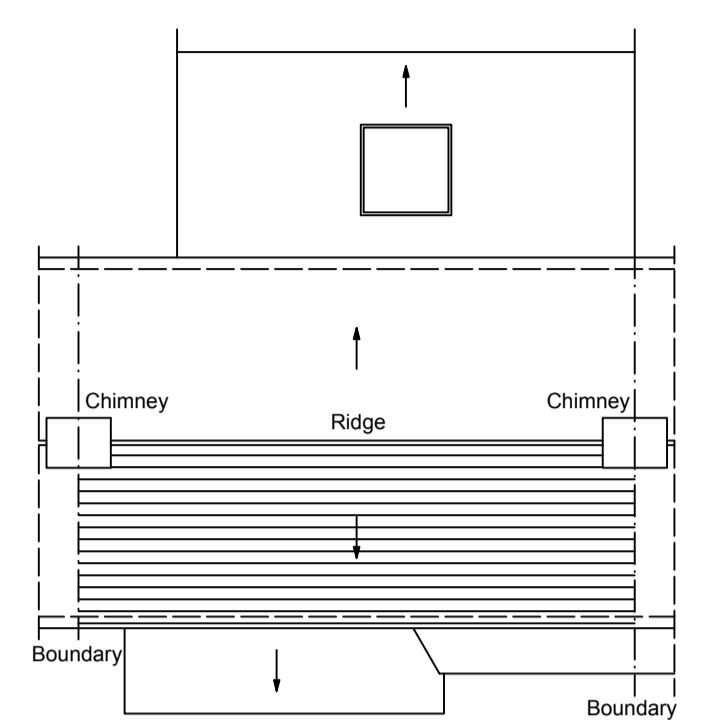


EXISTING ROOF PLAN  
(scale 1:100)

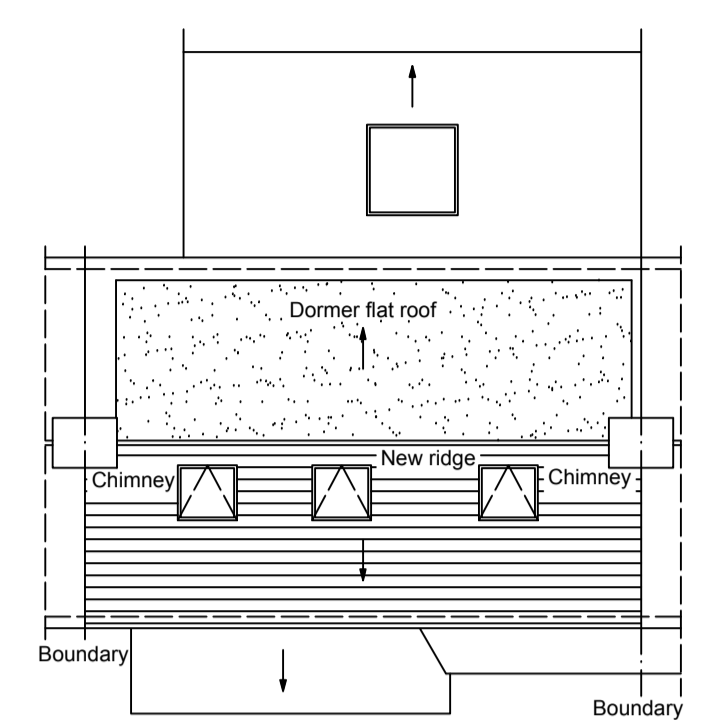

PROPOSED ROOF PLAN  
(scale 1:100)

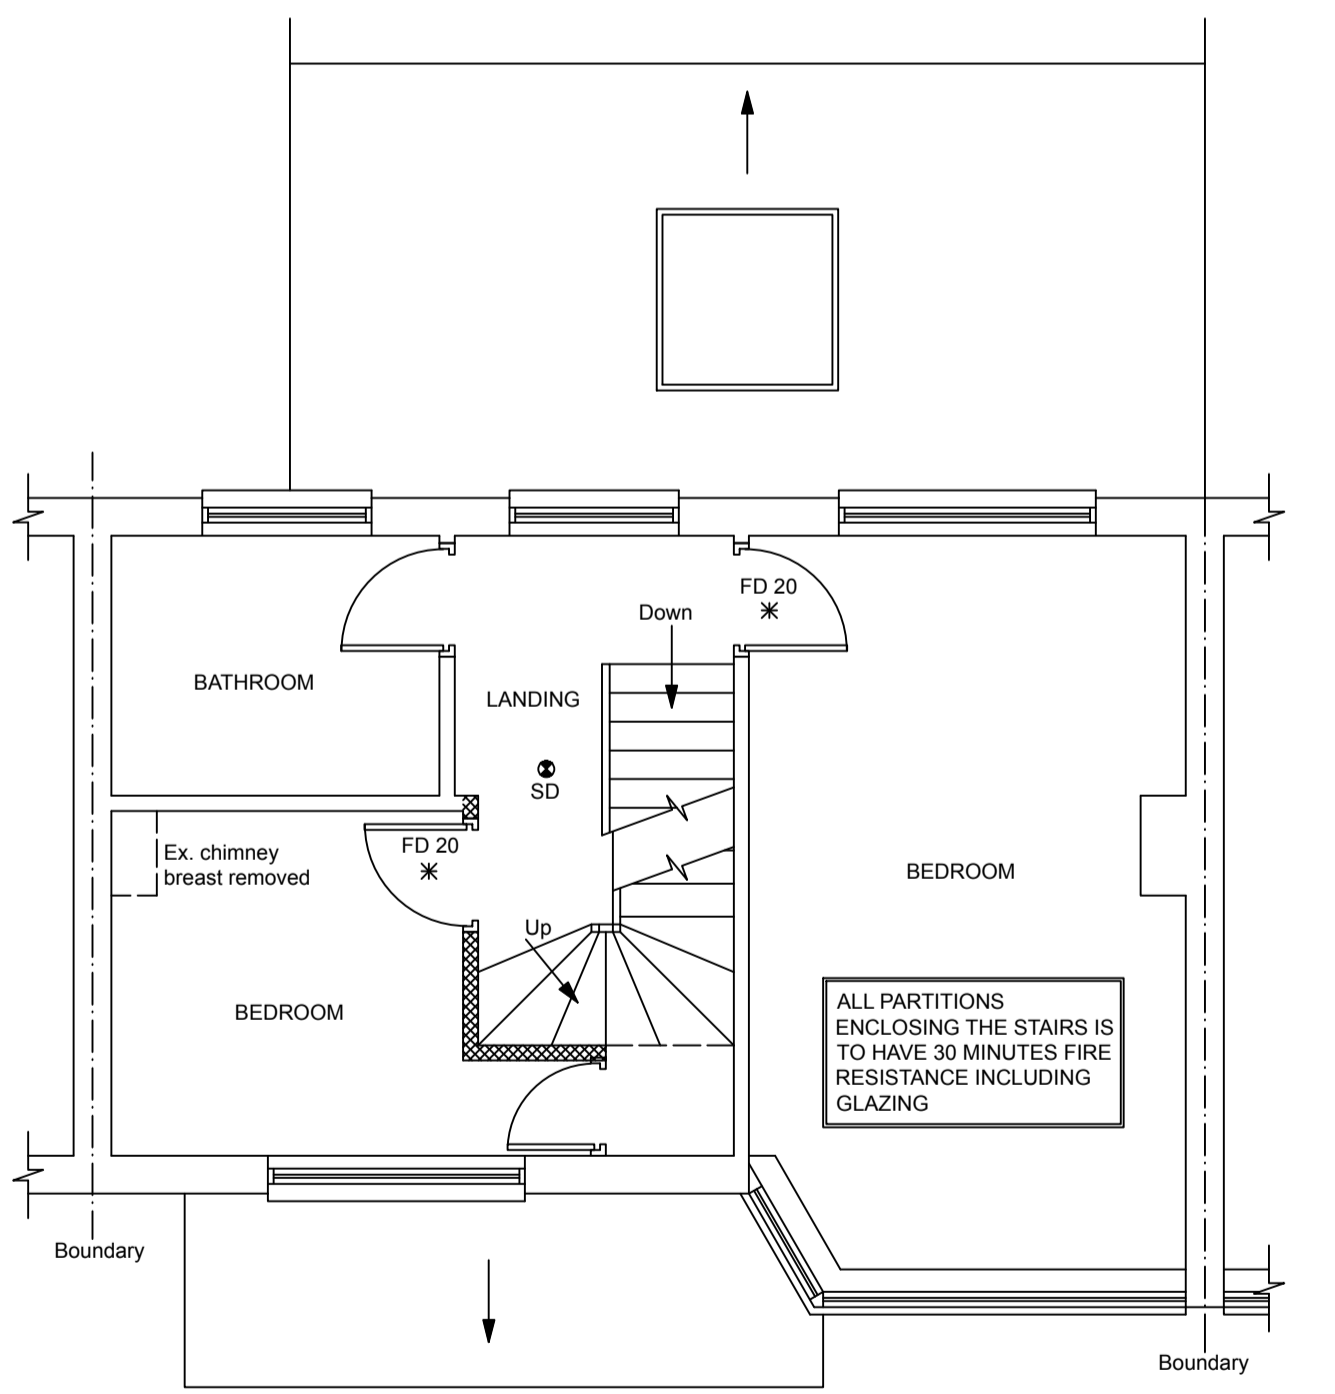


PROPOSED FIRST FLOOR PLAN  
(scale 1:50)

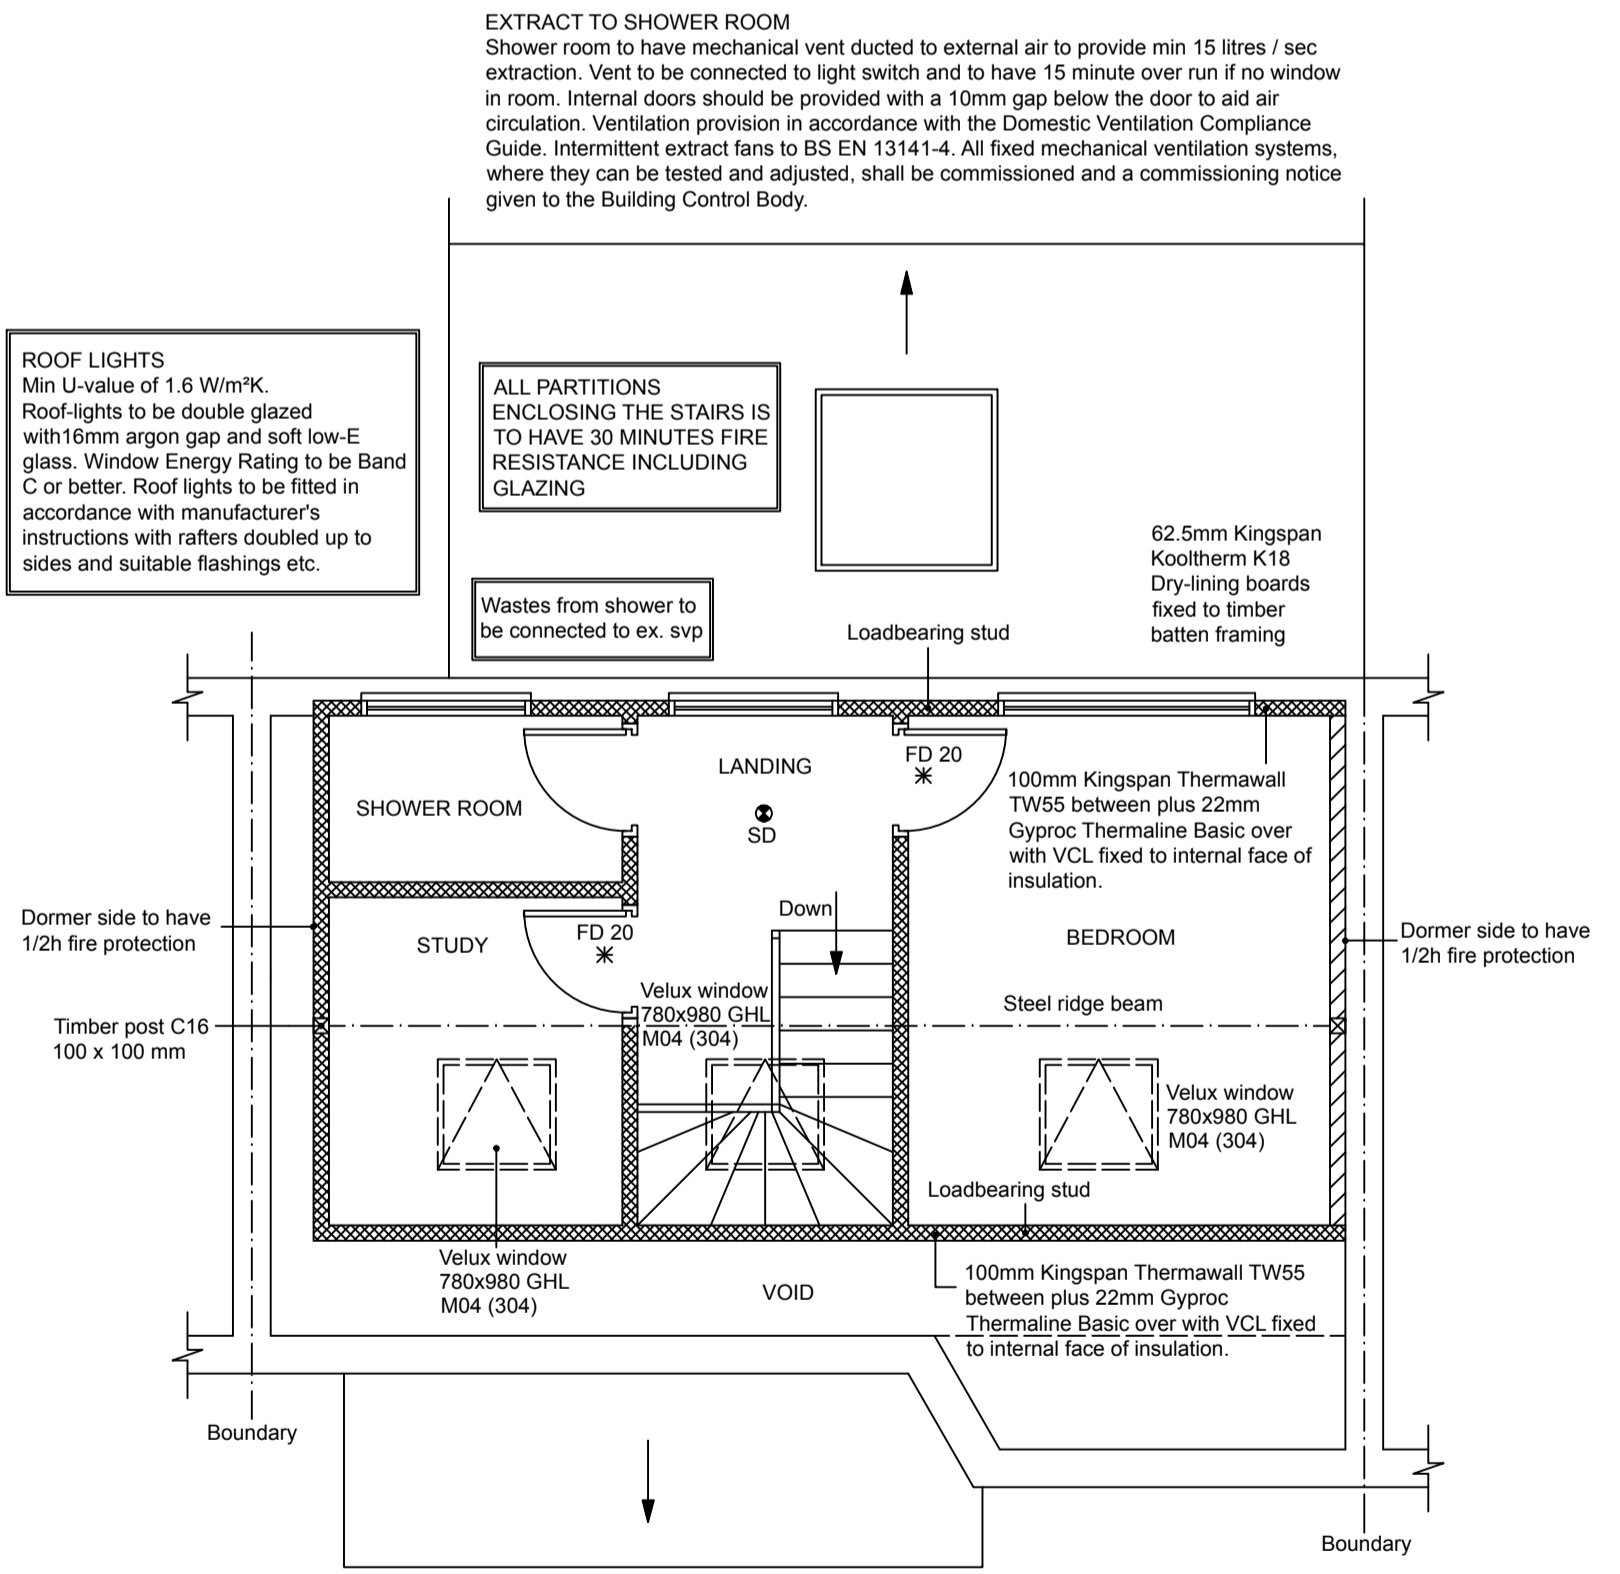

PROPOSED ATTIC FLOOR PLAN  
(scale 1:50)

Dormer to be set in by more than 200mm  
Roof lights will not project more than 150mm.  
Dormer face and check will be tile to match existing.

9mm Supalux Promat cement particulate boards ( for half hour fire resistance ) - for walls which are within 1000mm of boundary, set to framing.

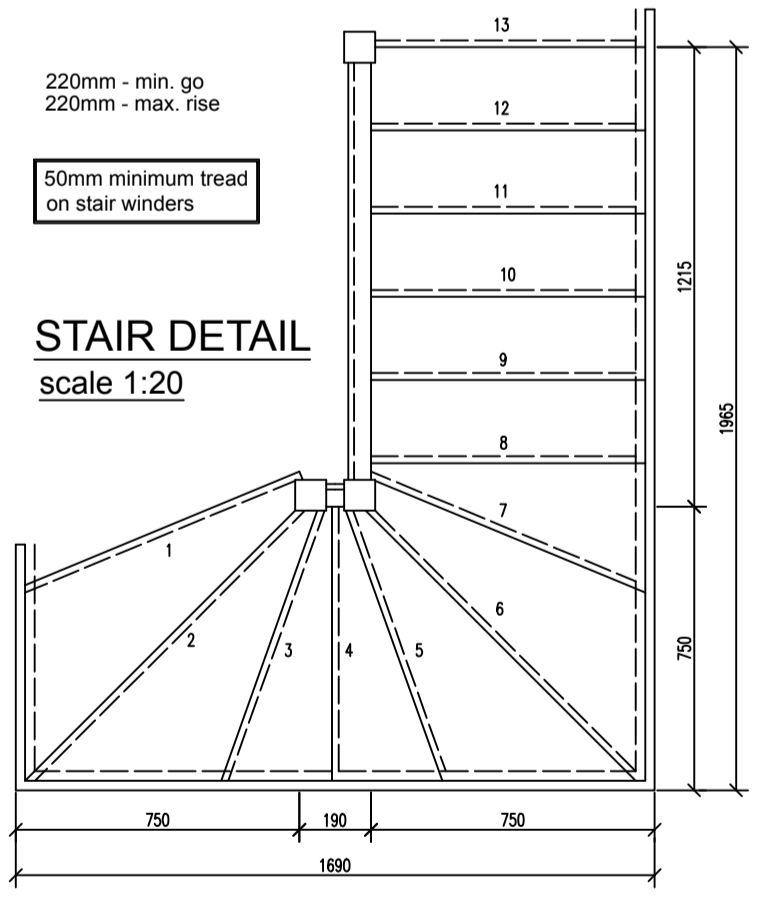

STAIR DETAIL  
scale 1:20

LINEAR SCALE 1:50 & 1:100



www.kjmarchitecture.co.uk 01375 267888

Telephone: 01375 267 888

Project:  
Loft conversion

For:  
4 Morecambe Road, Brighton, BN1 8TL

Scale: As shown	Dwg. no: KJM10360	Page: 002	Rev: E
Drawn by: K. Miller	Date Drawn: September-2019		

LINEAR SCALE 1:50 & 1:100