




1 NORTH ELEVATION  
SCALE 1:100 @ A3

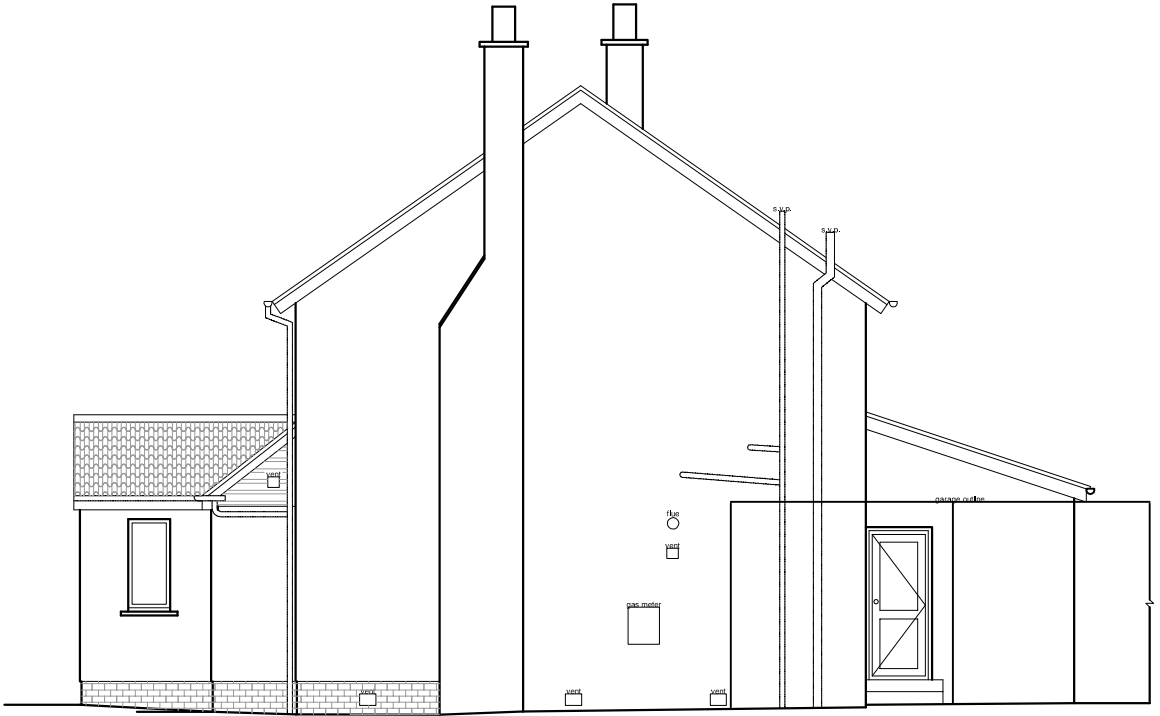

2 EAST ELEVATION  
SCALE 1:100 @ A3

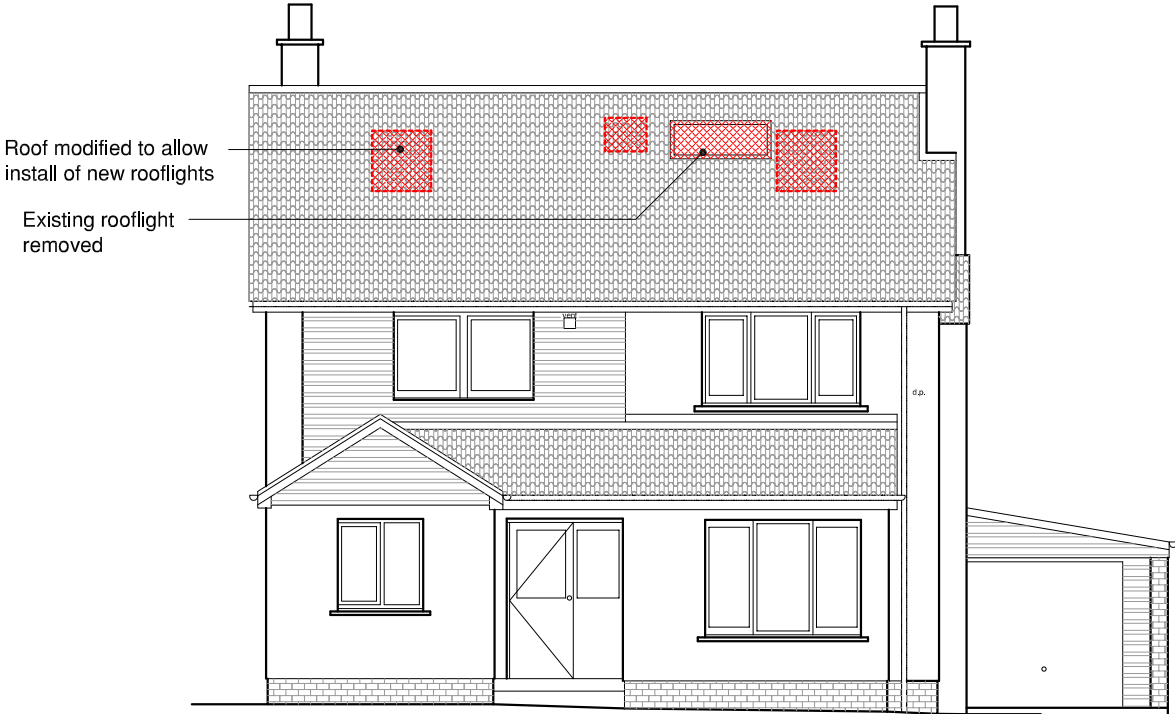

3 SOUTH ELEVATION  
SCALE 1:100 @ A3

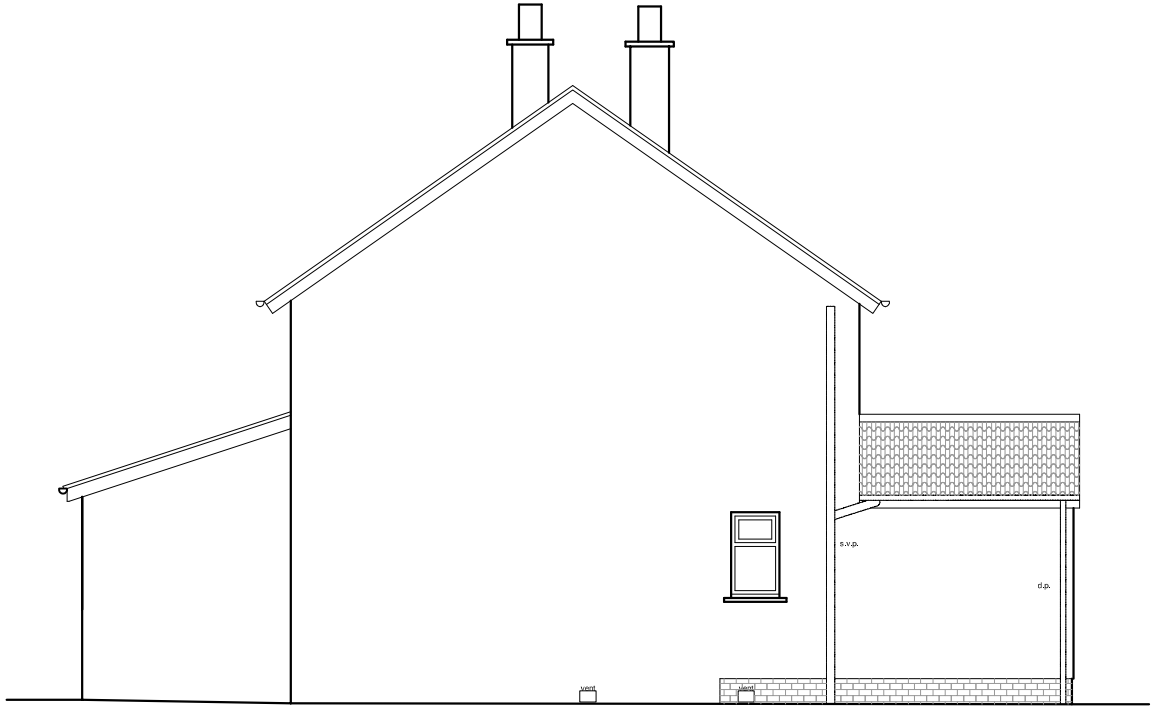

4 WEST ELEVATION  
SCALE 1:100 @ A3

notes:

1. This drawing to be read together with all other drawings and specifications. Any discrepancies to be reported immediately to the Architect.
2. Only CONSTRUCTION or CONTRACT status drawings to be used for construction purposes.
3. This drawing and its design are copyright property of Arc Architects and is not to be reproduced without the permission of Arc Architects.

REMOVED  
For careful and cautious removal

B - 2021.02.18 - Prepared for  
PLANNING  
rev: A - 2020.11.30

project:  
LOFT CONVERSION  
11 MORRIS PLACE  
INVERGOWRIE DD2 5AJ

client:  
MR & MRS SCOTT

drawing:  
EXISTING ELEVATIONS  
with DOWNTAKINGS

Arc  
architecture research conservation

Arc Architects Ltd  
31a Bonnygate  
Cupar  
Fife  
KY15 4BU  
T : 01334 659 800  
E : office@arc-architects.com  
W : www.arc-architects.com  
Company No: 493204  
Registered in Scotland

scale: 1:100 @ A3

drawn: PH

date: 2020.11.30

status:  
PLANNING

drawing no: 20013 103 revision no: B