



SECOND FLOOR PLAN AS PROPOSED | Scale 1:50



LOCATION PLAN AS EXISTING | Scale 1:1250

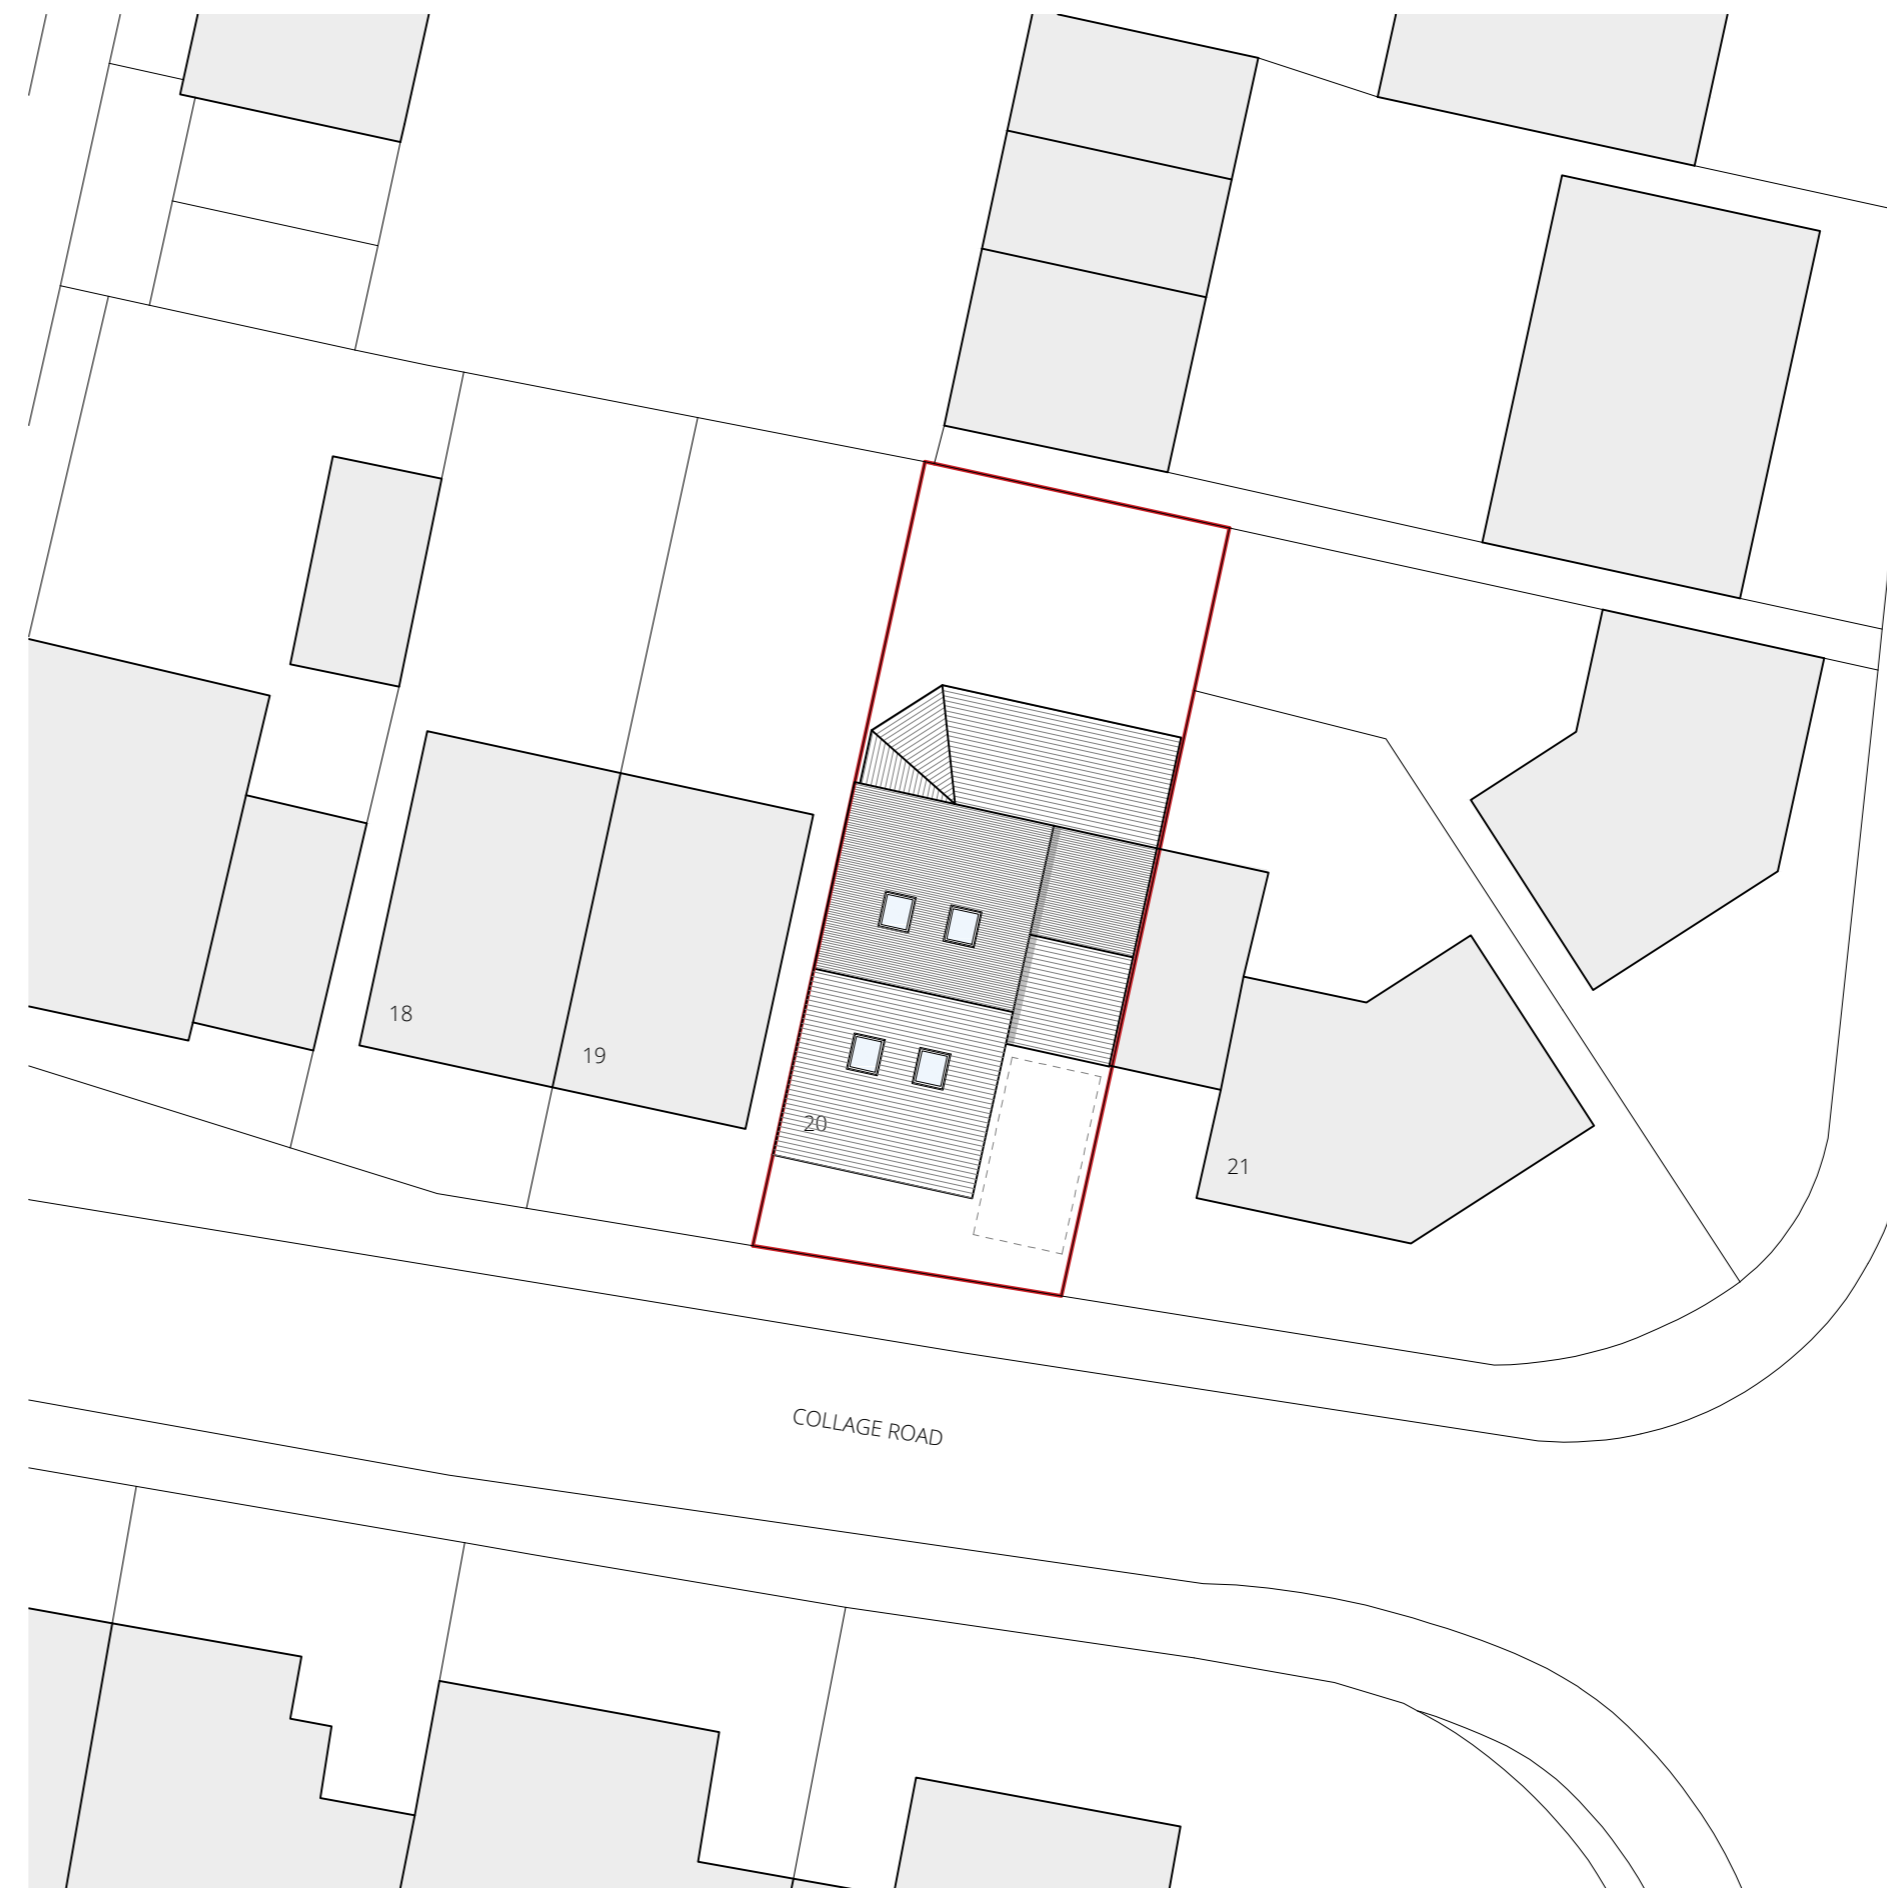

BLOCK PLAN AS PROPOSED | Scale 1:200

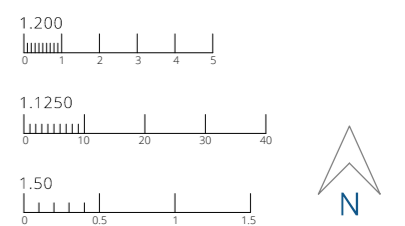

**PROPOSED TWO STOREY EXTENSION**

20 College Road  
Kidderminster  
DY10 1LU  
Mr & Mrs Palmer

Scales 1:50, 1:200 & 1:1250 on A2  
Date February 2021

© This drawing and the design depicted in it are the copyright of the designer and may not be reproduced except by written permission.

Ordnance Survey © Crown Copyright 2020  
All rights reserved. Licence number 100022432



**ENGINEERING and BUILDING DESIGN**

ENGINEERING and BUILDING DESIGN Ltd  
The Old Snuff Mill Warehouse  
Park Lane, Bewdley, Worcs.  
DY12 2EL

01299 402020  
07528 579724

www.engbuildingdesign.co.uk  
hello@engbuildingdesign.co.uk

20-3870/03