



**X** EXISTING  
Side Elevation 1:100@A3




**X** EXISTING  
Roof Plan 1:100@A3

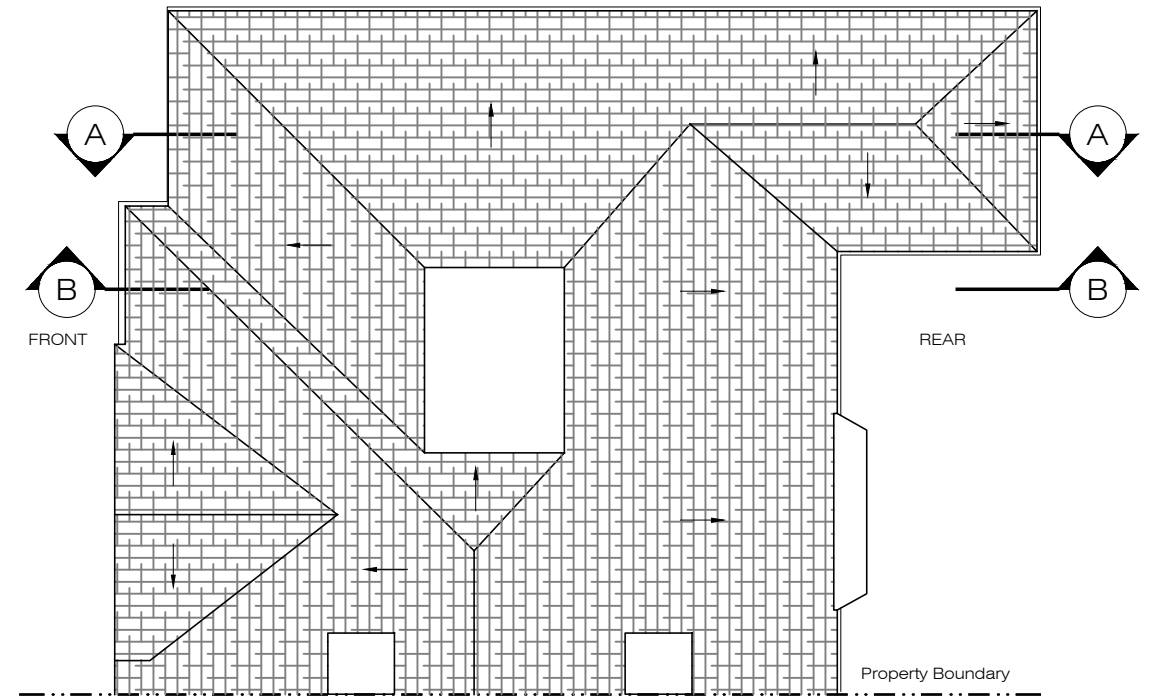

**X** EXISTING  
Section AA 1:100@A3

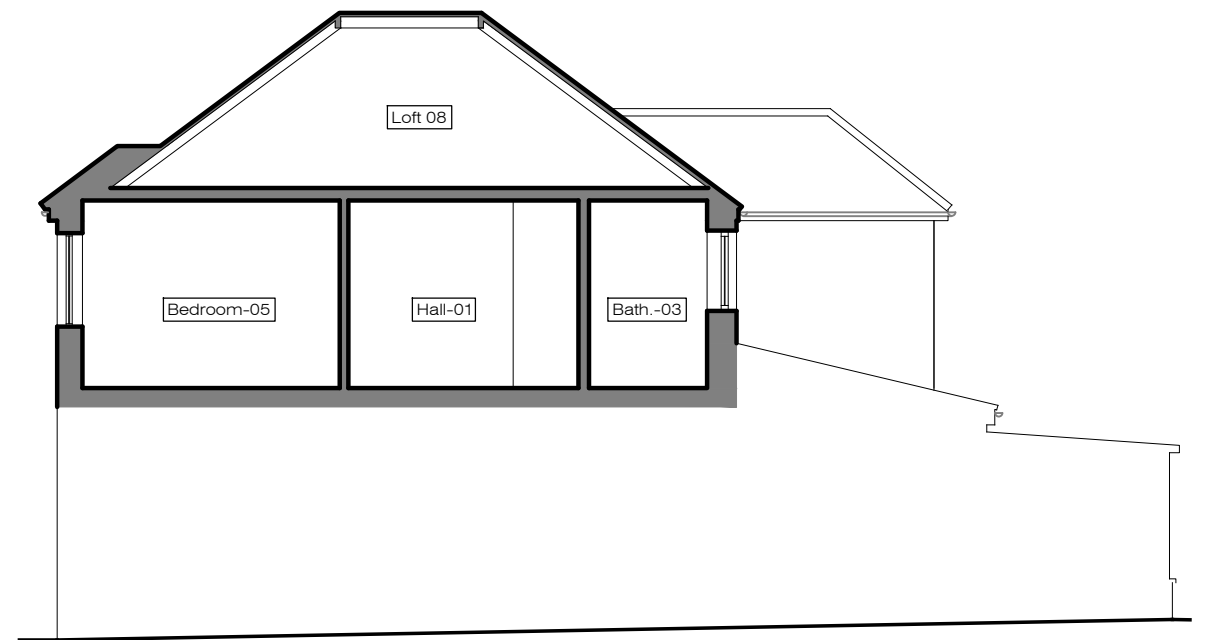

**X** EXISTING  
Section BB 1:100@A3

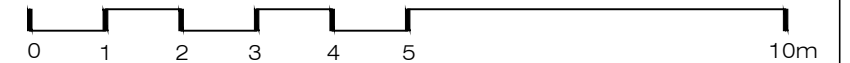

Ground Floor Office  
33 Belsize Lane  
London NW3 5AS  
Office: +44 (0) 207 431 9014  
info@xularchitecture.co.uk  
www.xularchitecture.co.uk

**PLEASE NOTE:**

1. All dimensions to be checked on site before fabrication.
2. Contractor to refer to engineers drawings before proceeding with works.
3. All drawings and designs are covered by design right (intellectual property), and may not be distributed, copied or issued without written permission by the Architect.
4. All design concepts are the sole property of the Architect and no adaptations, reproductions or copies may be made without written permission of the Architect.
5. These drawings are subject to any variation required or recommendation by any statutory authority, or for the better carrying out of the works.
6. Samples to be provided by contractor for XUL Architecture's approval.
7. All finishes to XUL Architecture's satisfaction.
8. All drawings to be approved by XUL Architecture prior to construction.

**ADDITIONAL NOTE:**

**Issue key:**

- Information (I)
- Planning (P)
- Tender (T)
- Construction (C)
- As Built (B)

**Project Address**

111 Abbots Gardens, N2 0JJ

Scale 1:100@A3

Rev. Date 22.03.21

Drawn TP

Checked SS

EXISTING

Elevation & Sections

Dwg. No. EX-02 Rev. I-01

Project Number 20054

**Issue For:**

INFORMATION