




Notes: Copyright. All dimensions, measurements service positions and levels to be checked and agreed before work commences.

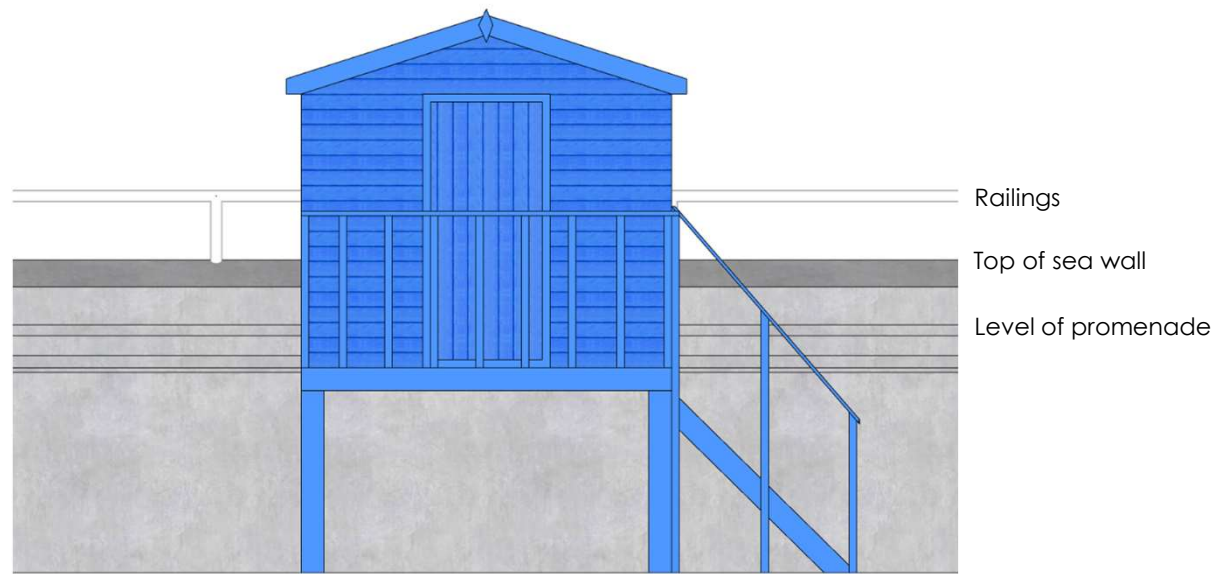


**Southeast Front Elevation (facing the sea)**

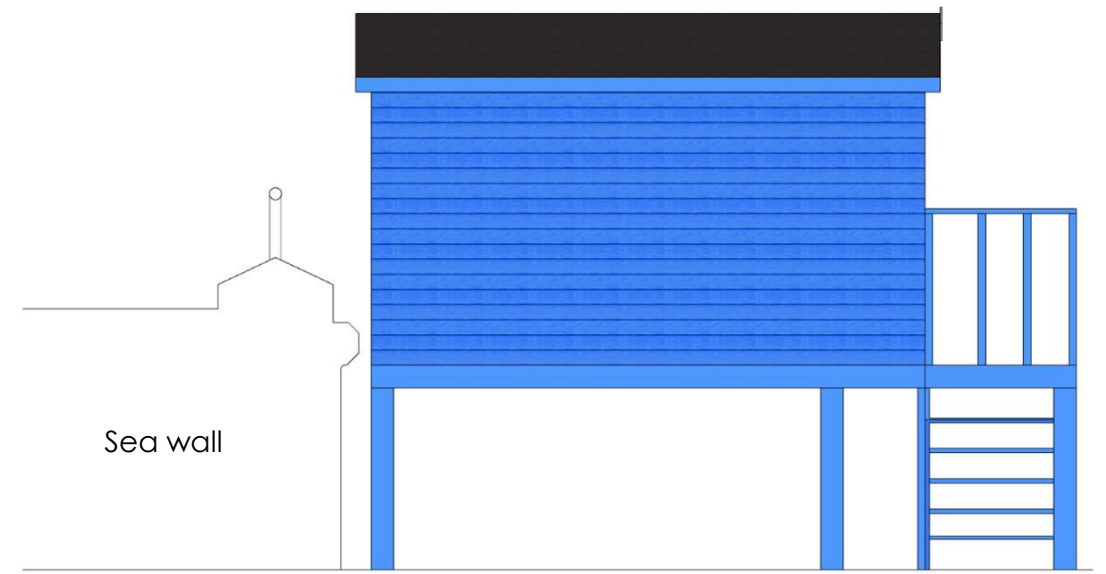

**Southwest Side Elevation**

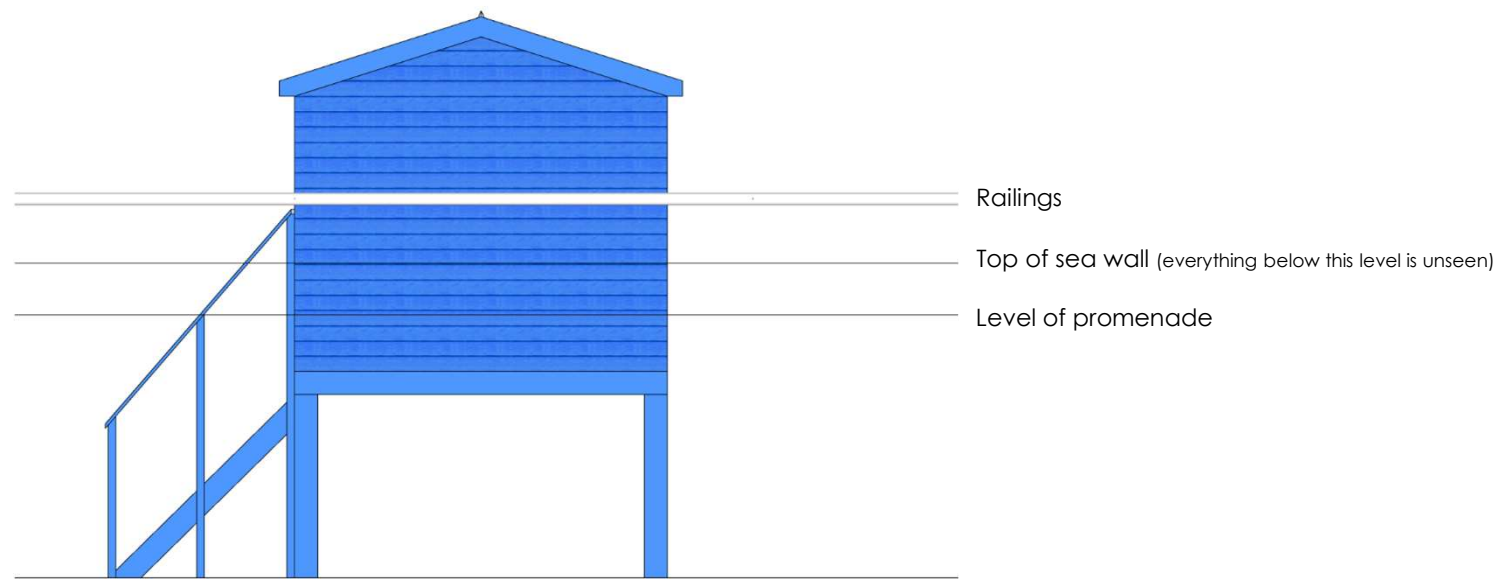

**Northwest Rear Elevation (facing the Esplanade)**

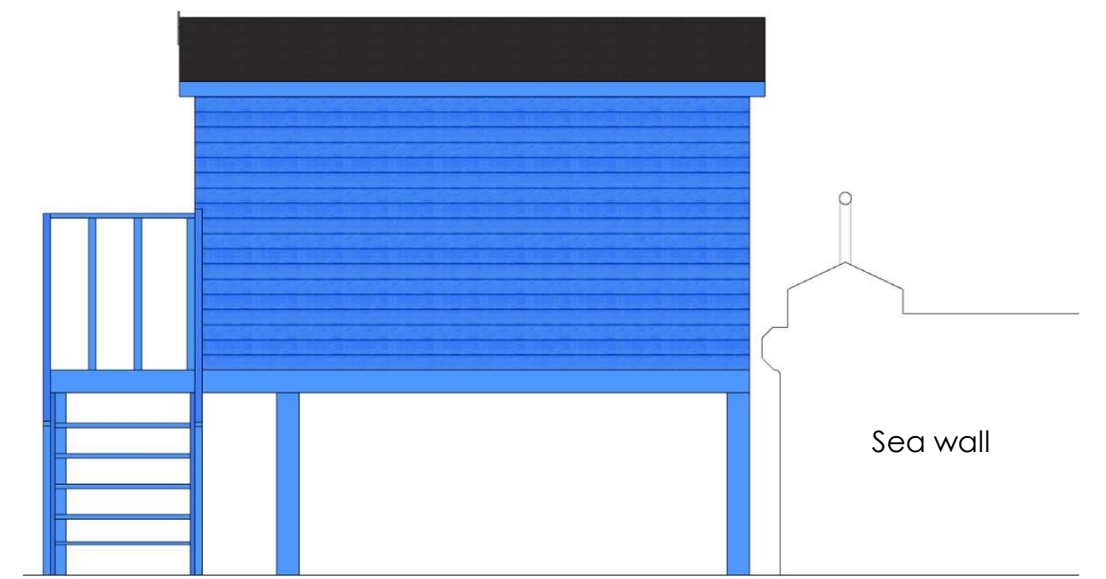

**Northeast Side Elevation**

Drawing No.	Rev	Date	Title	Address	<h1>SJC PLANNING</h1> <p>12 Kings Road, East Cowes, Isle of Wight, PO32 6SE  T: 01983 248151 E: simon@sjcplanning.co.uk  www.sjcplanning.co.uk</p>
367/05/03		31/03/2021	Elevations (A3)	<b>Beach adjacent to Sandown Pier</b> The Esplanade, Sandown, IW, PO36 8LA	
<b>Scale</b>	1:50				