


0.1 Existing Front Elevation

1 : 50




0.2 Existing Rear Elevation

1 : 50

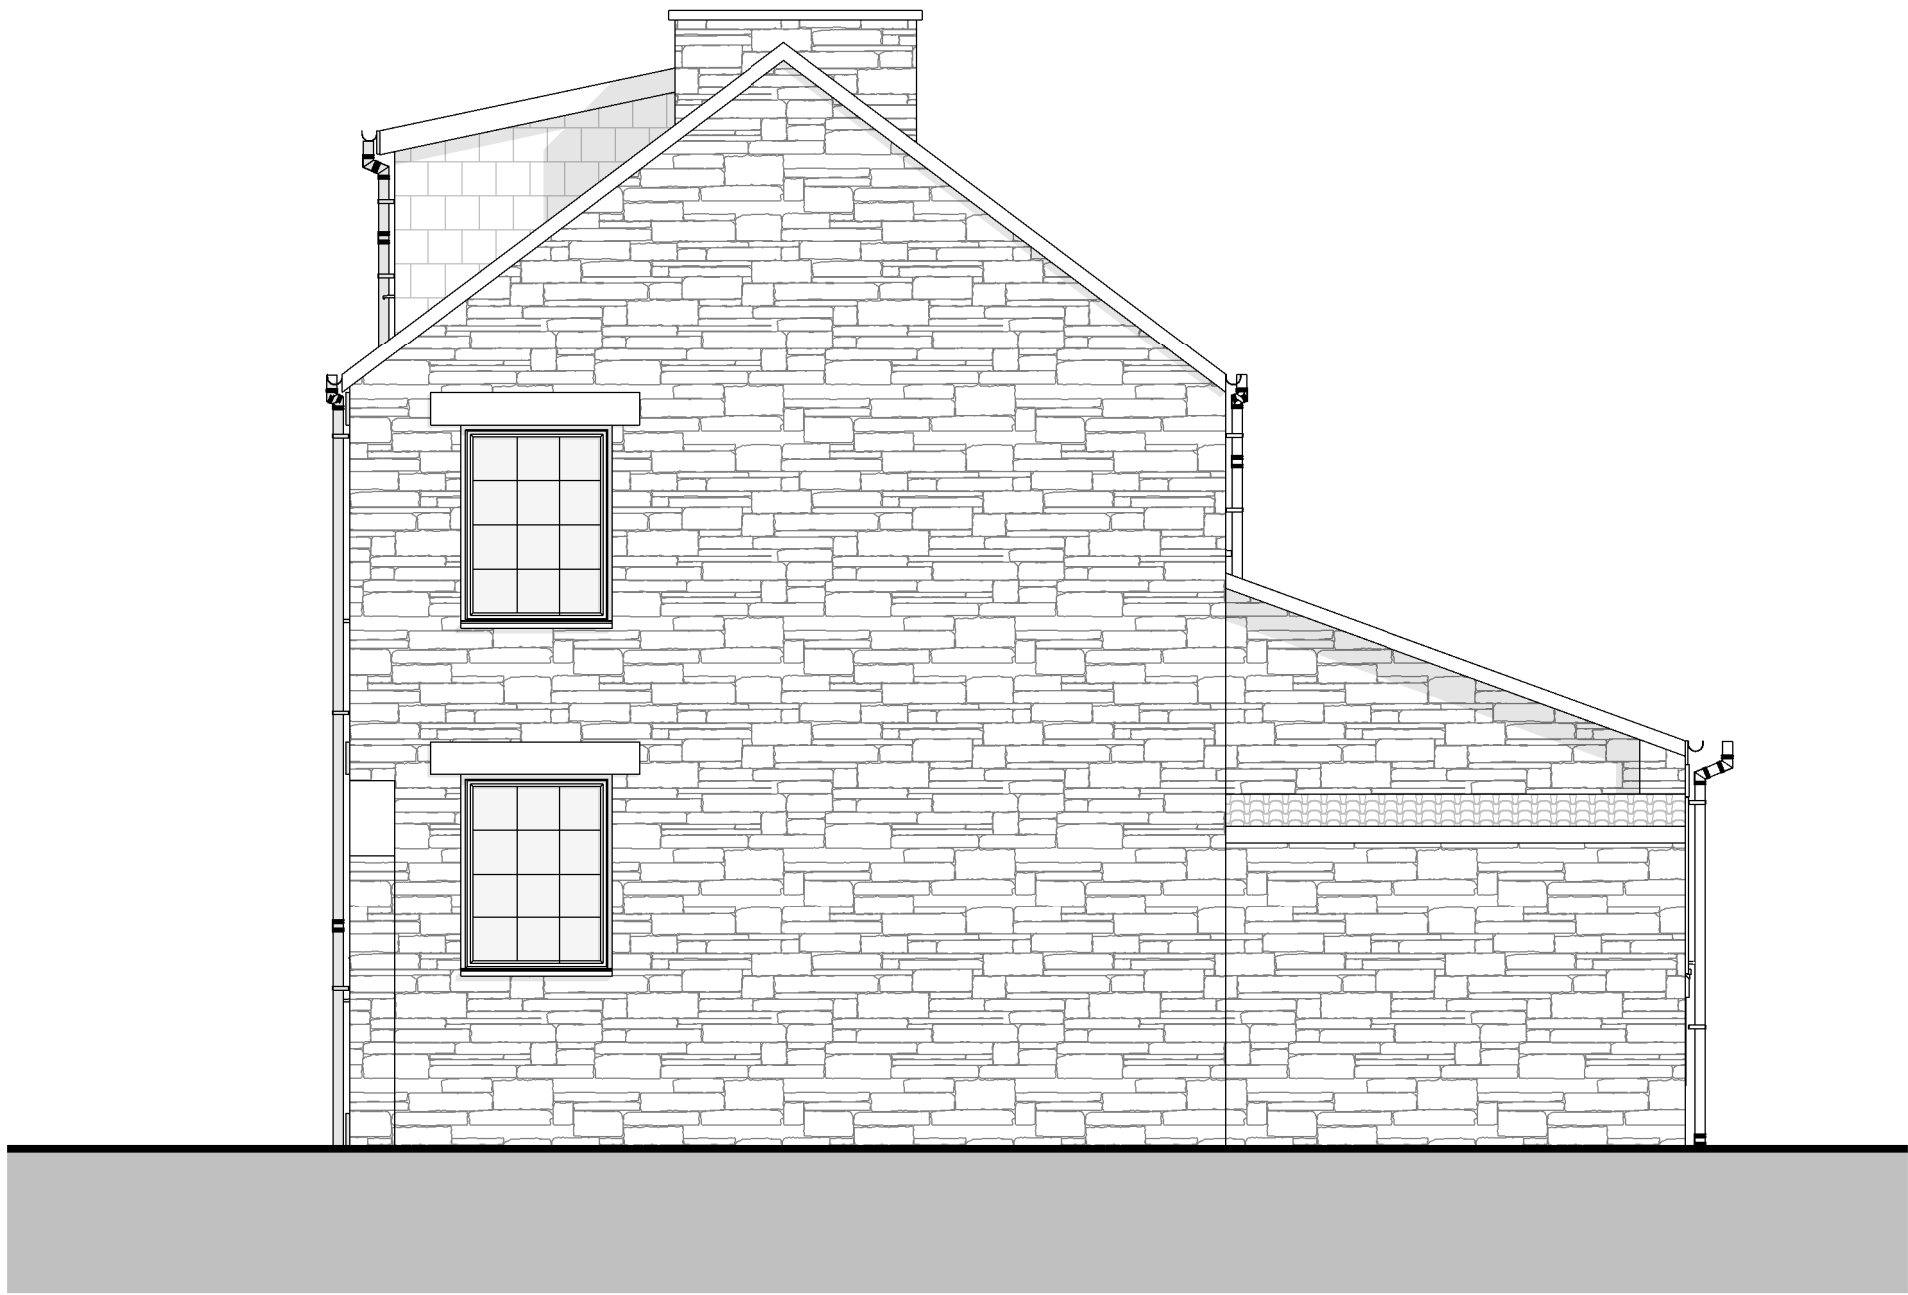

0.3 Existing Side Elevation

1 : 50

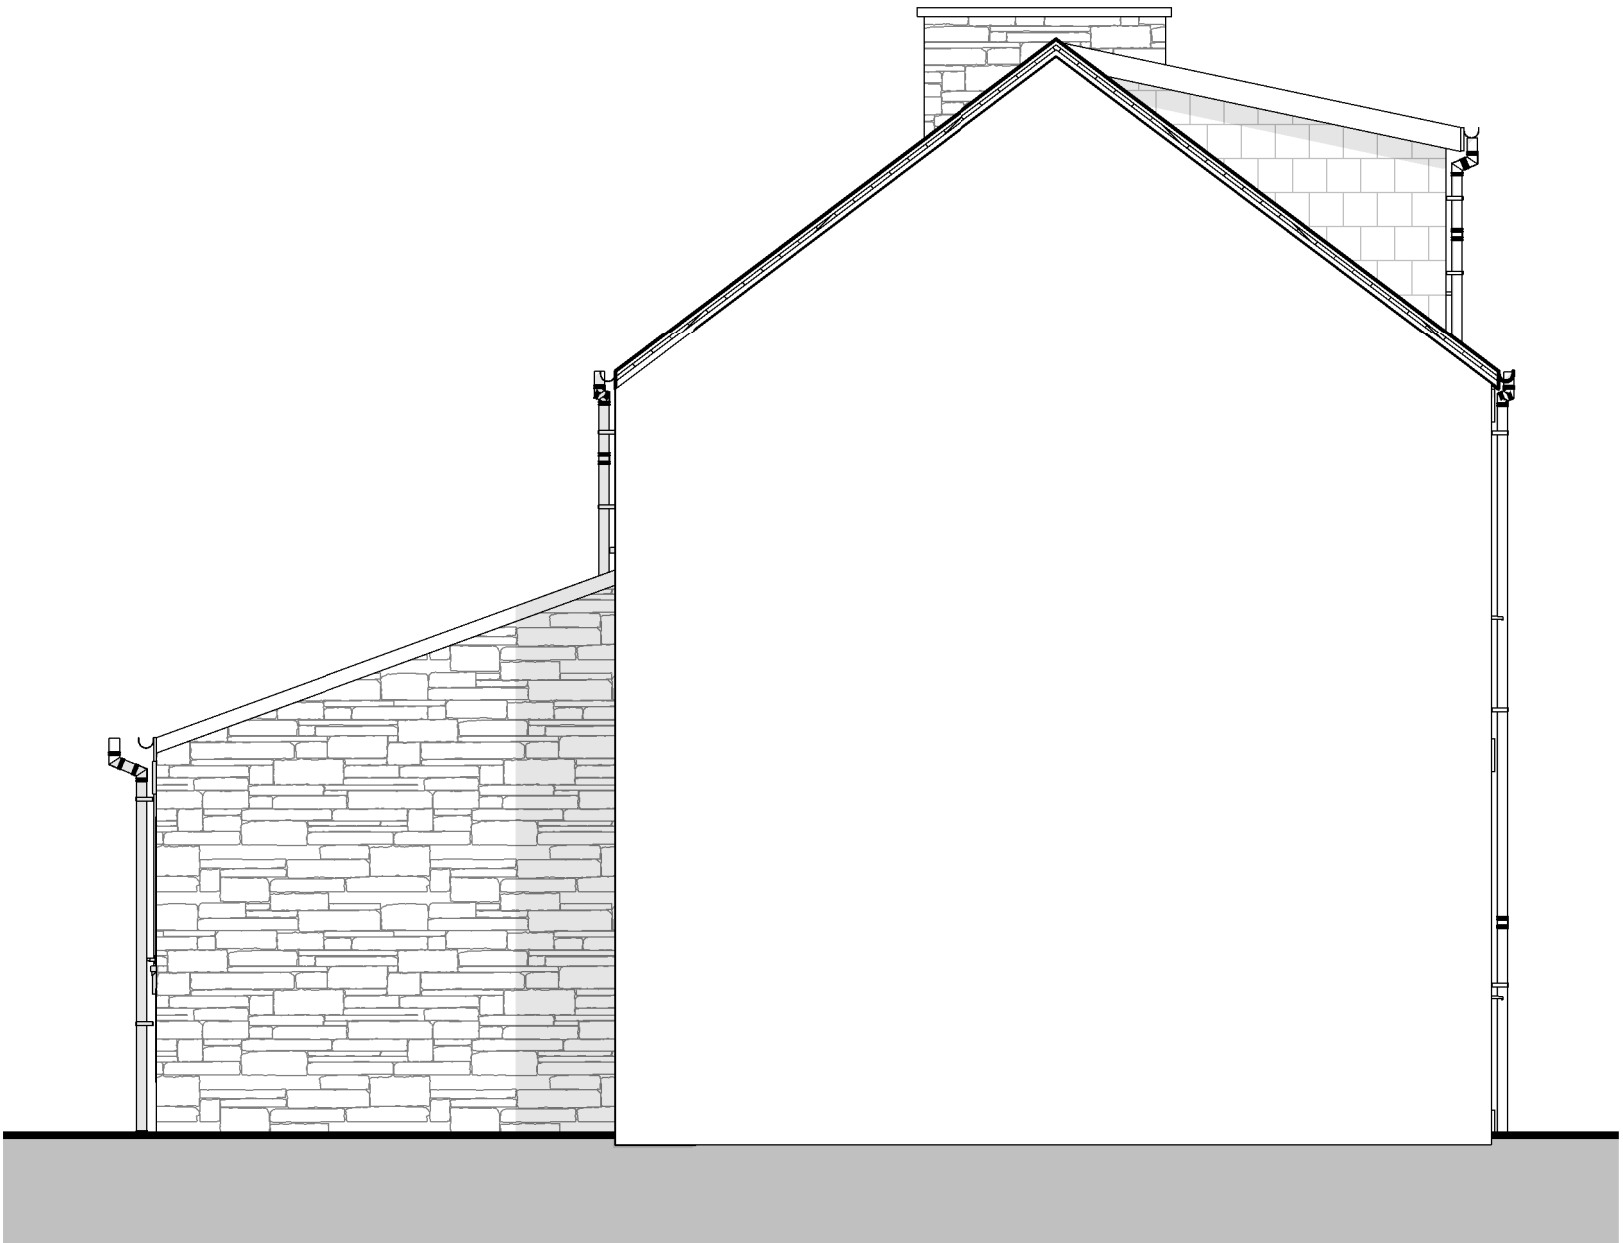

0.4 Existing Side Elevation B

1 : 50

- |                              |  |
|------------------------------|--|
| External Dormer Front Finish | - Slate Finish to dormer face and cheeks     |
| Rainwater Goods              | - Black PVC half round gutter with Black DP. |
| Windows Finish - Doors       | - White UPVC to match existing               |
| Roof Finish                  | - Roof finish to match existing              |
| Fascia Finish                | - Black fascia.                              |

Material Legend

1 : 20



LighthouseARCHITECTURE

**Project**  
Brewery Cottage, Jubilee Road, Ovington  
NE42 6EB

**Project Title**  
200-02 Proposed Elevations

**Status**

PLANNING

Drawn By  
Author

Scale at A1  
As indicated

Date  
03/18/21

**Revision**

Revision	Date	Drawn By	Comments
1	15.3.21	JW	First Issue

C - THIS DRAWING IS THE COPYRIGHT OF LHA. NO COPYING OR DISTRIBUTION OF THIS DRAWING OR ANY PART IS PERMITTED WITHOUT PRIOR WRITTEN NOTICE OR PERMISSION.

THE DRAWING IS FOR PLANNING/ BUILDING CONTROL PURPOSES ONLY. ALL DIMENSIONS TO CHECKED ON SITE PRIOR TO COMMENCEMENT OF WORKS AND PRIOR TO ANY MANUFACTURE.

ANY DISCREPANCIES TO BE BROUGHT TO THE ATTENTION OF LHA.

Email - lighthousearchitecture@hotmail.com

Tel - 07710 046506

A1 SIZE - SCALE AS SHOWN