




EXISTING SOUTH ELEVATION

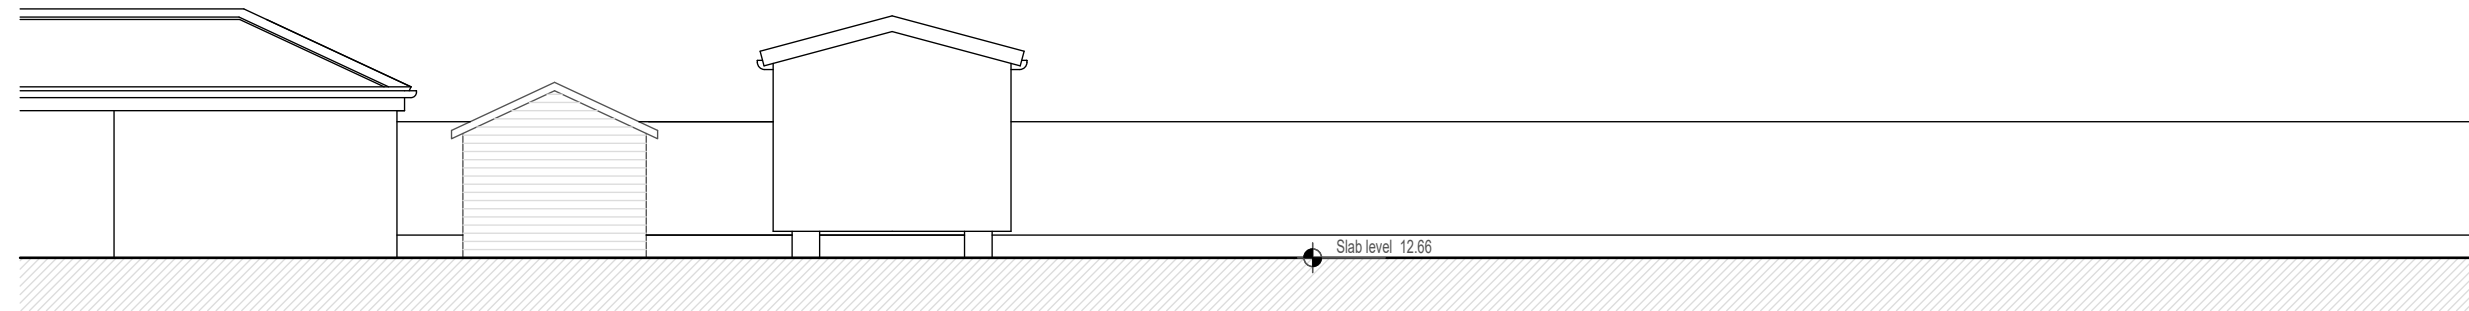


EXISTING NORTH ELEVATION

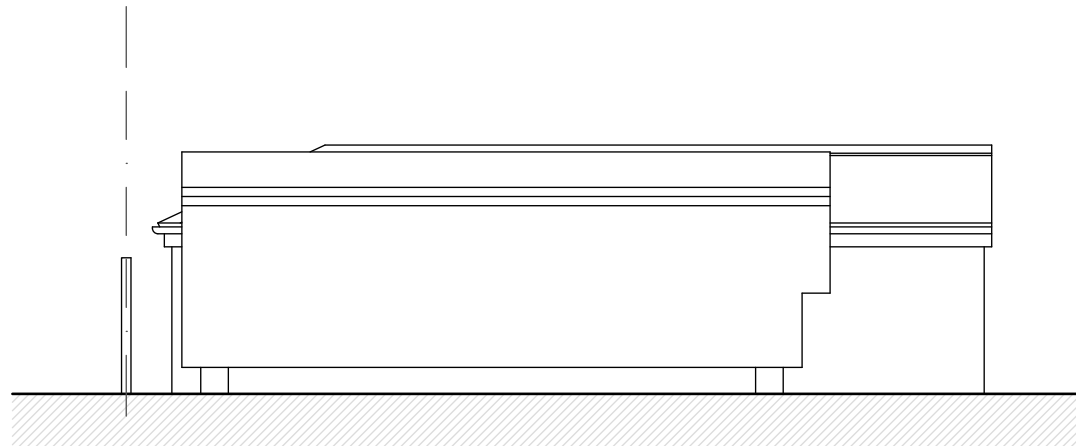


EXISTING WEST ELEVATION

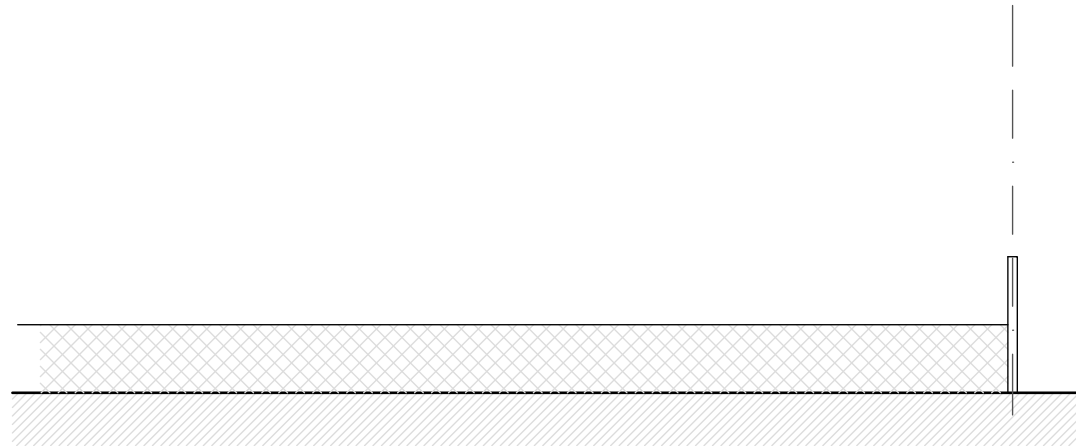


EXISTING EAST ELEVATION

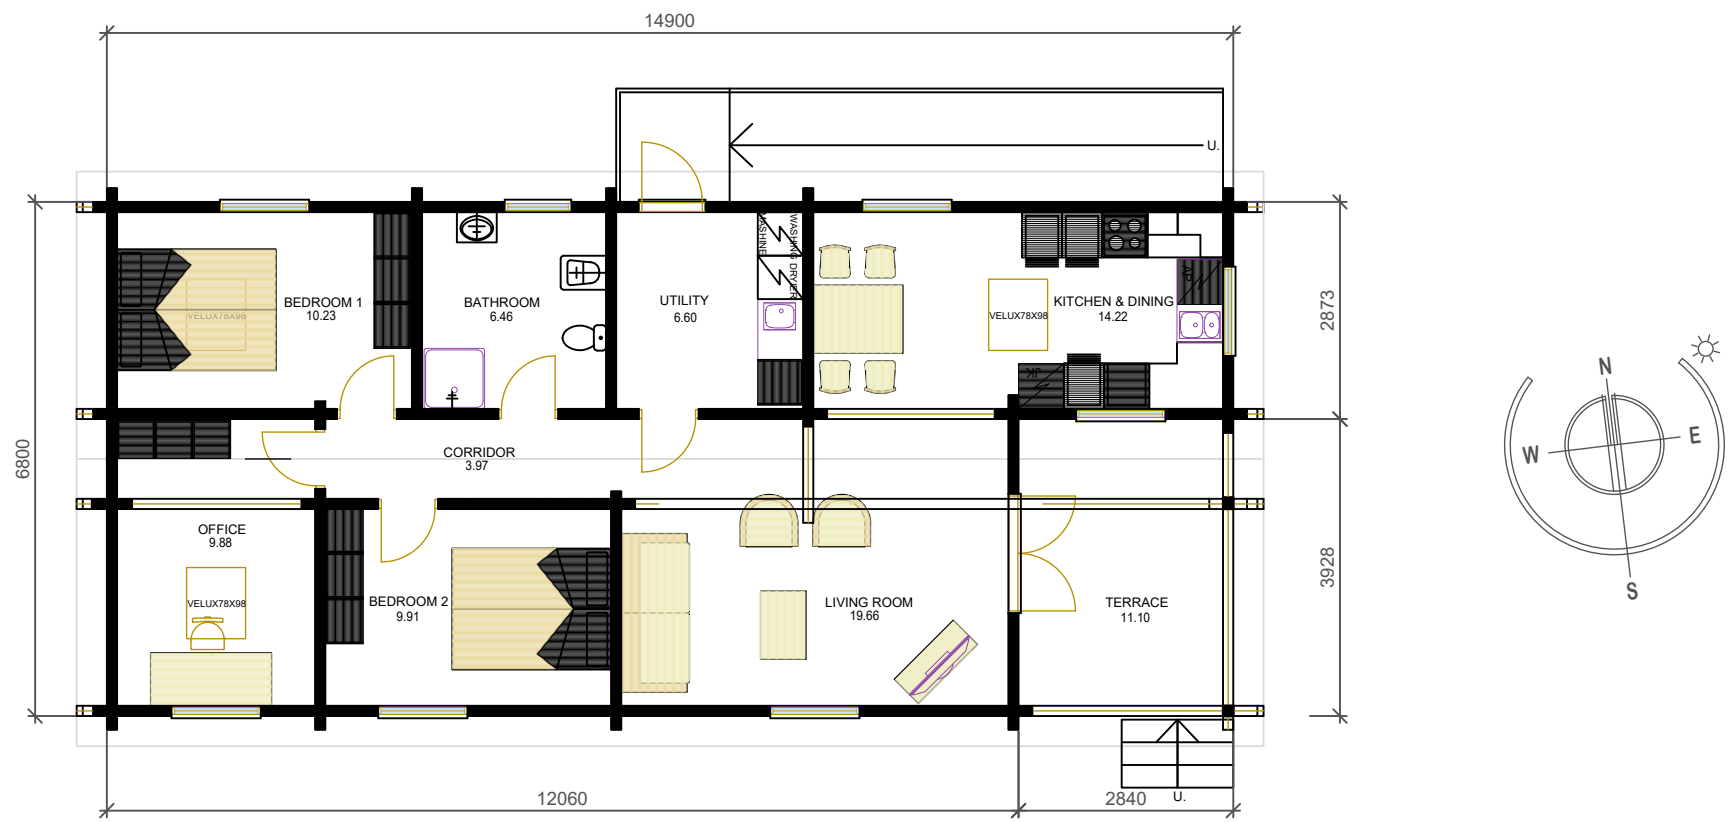


PROPOSED FLOOR PLAN

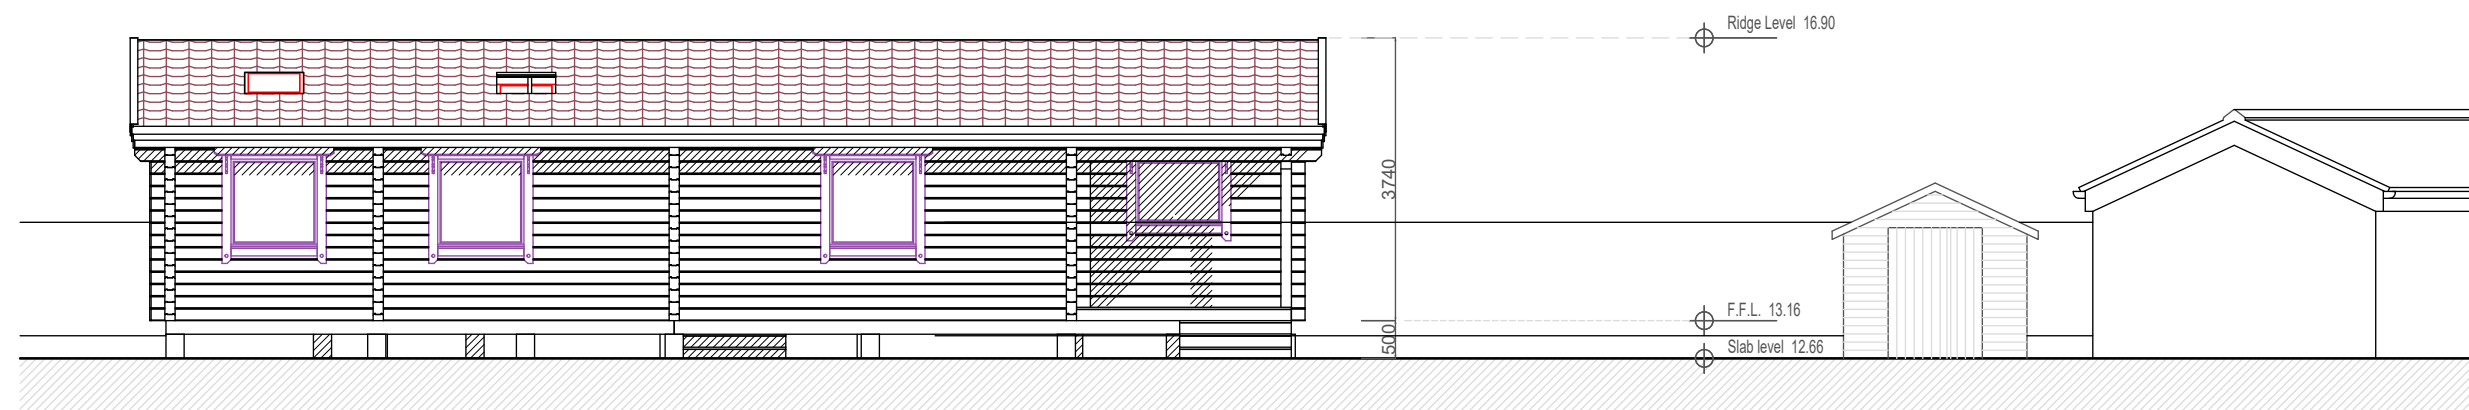


PROPOSED SOUTH ELEVATION

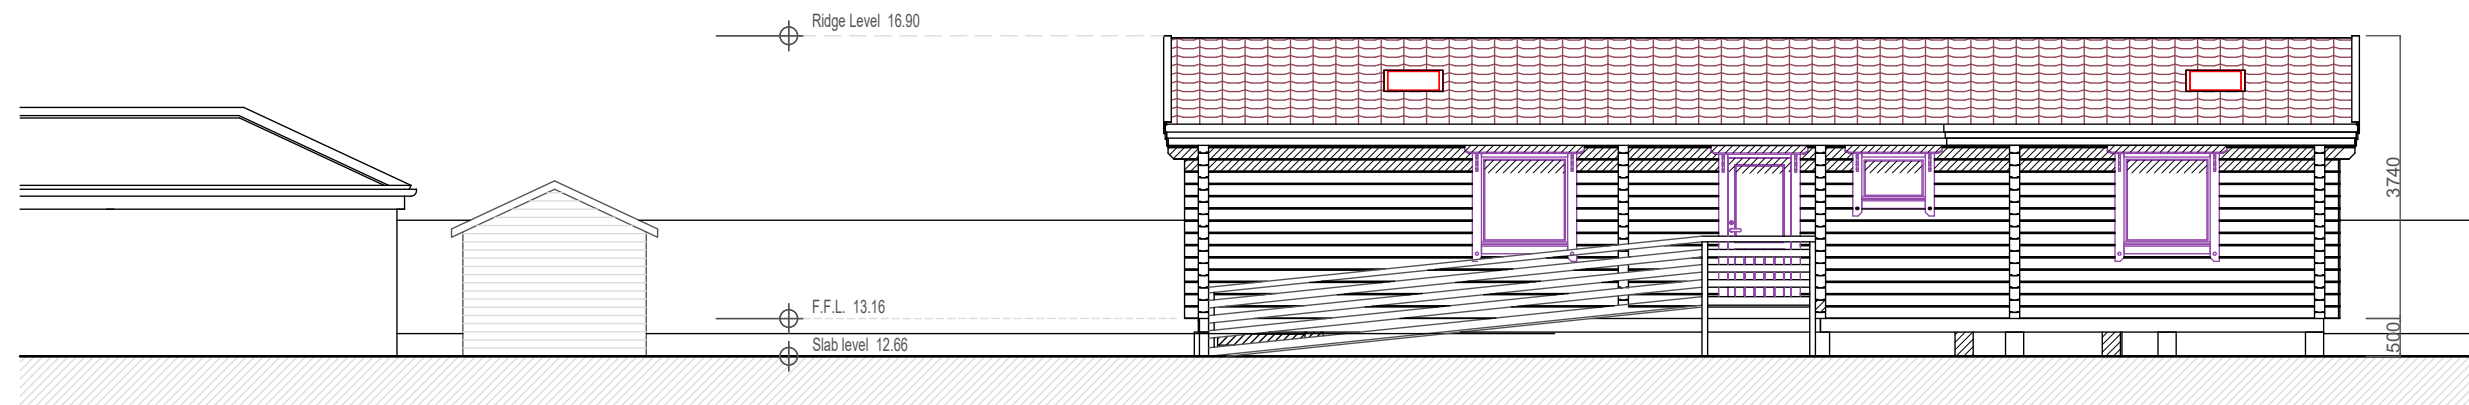


PROPOSED NORTH ELEVATION

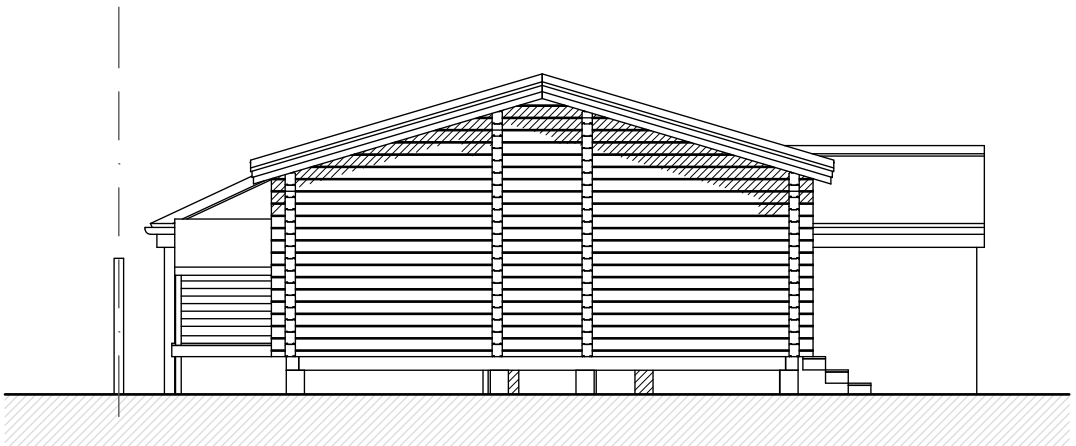

PROPOSED WEST ELEVATION

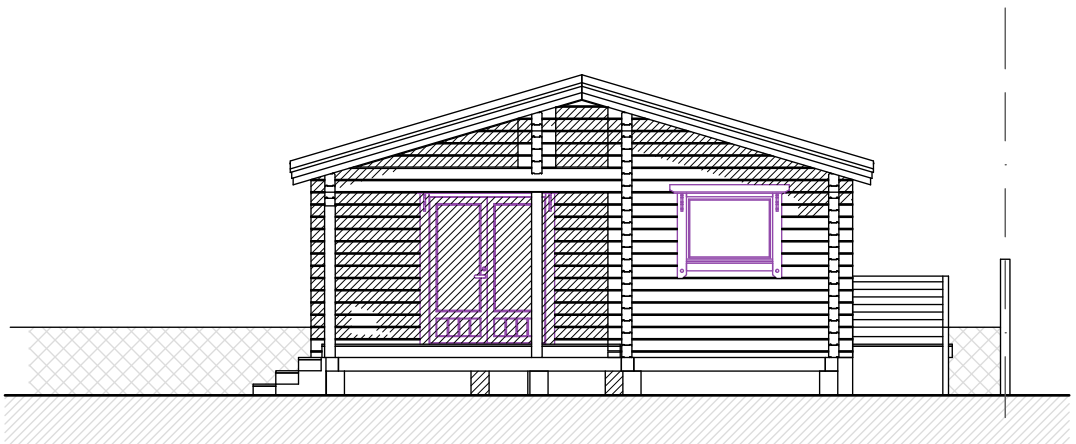

PROPOSED EAST ELEVATION

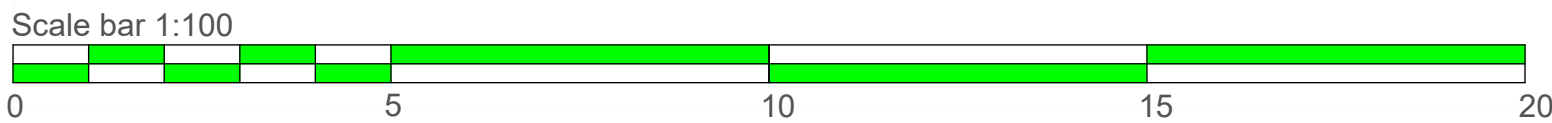

NOTES

For Planning purposes only.

All dimensions to be checked on site by user and any discrepancies, errors or omissions to be reported to the Client before or during the course of the works. In the absence of a full structural survey any structural issues and/or defects identified before or during the course of the works to be reported to the Client.

This drawing has been produced for Planning Approval only and does not constitute full working drawings for the building regulations approval.

Rev.	Description	Date	By

All drawings are the Copyright of JPL Design and Construct Ltd. This drawing may not be copied by any third party without prior permission.



JPL Design and Construct Ltd.

www.jpldesignandconstruct.co.uk
E-mail jp@jpldesignandconstruct.co.uk
12, Ormskirk Close, Seddons Farm,
Bury, BL8 2JG
Telephone 0161 272 0643

Client Mr. P. Kelly,
Land Rear of 157A, Blackpool Road,
Poulton-Le-Fylde,
Lancashire,
FY6 7QH

Site Land Rear of 157A, Blackpool Road,
Poulton-Le-Fylde,
Lancashire,
FY6 7QH

Project Mobile log-home (in lieu of Outline
Application ref. 19/00398/OUT)

Title Existing and Proposed Elevations

Scale at A1 As stated	Date 31.03.21.	Drawn JP	Checked JP
Project no. KEL0003	Drawing no. E01	Revision .	