


Existing Site Plan (1:200@A1)

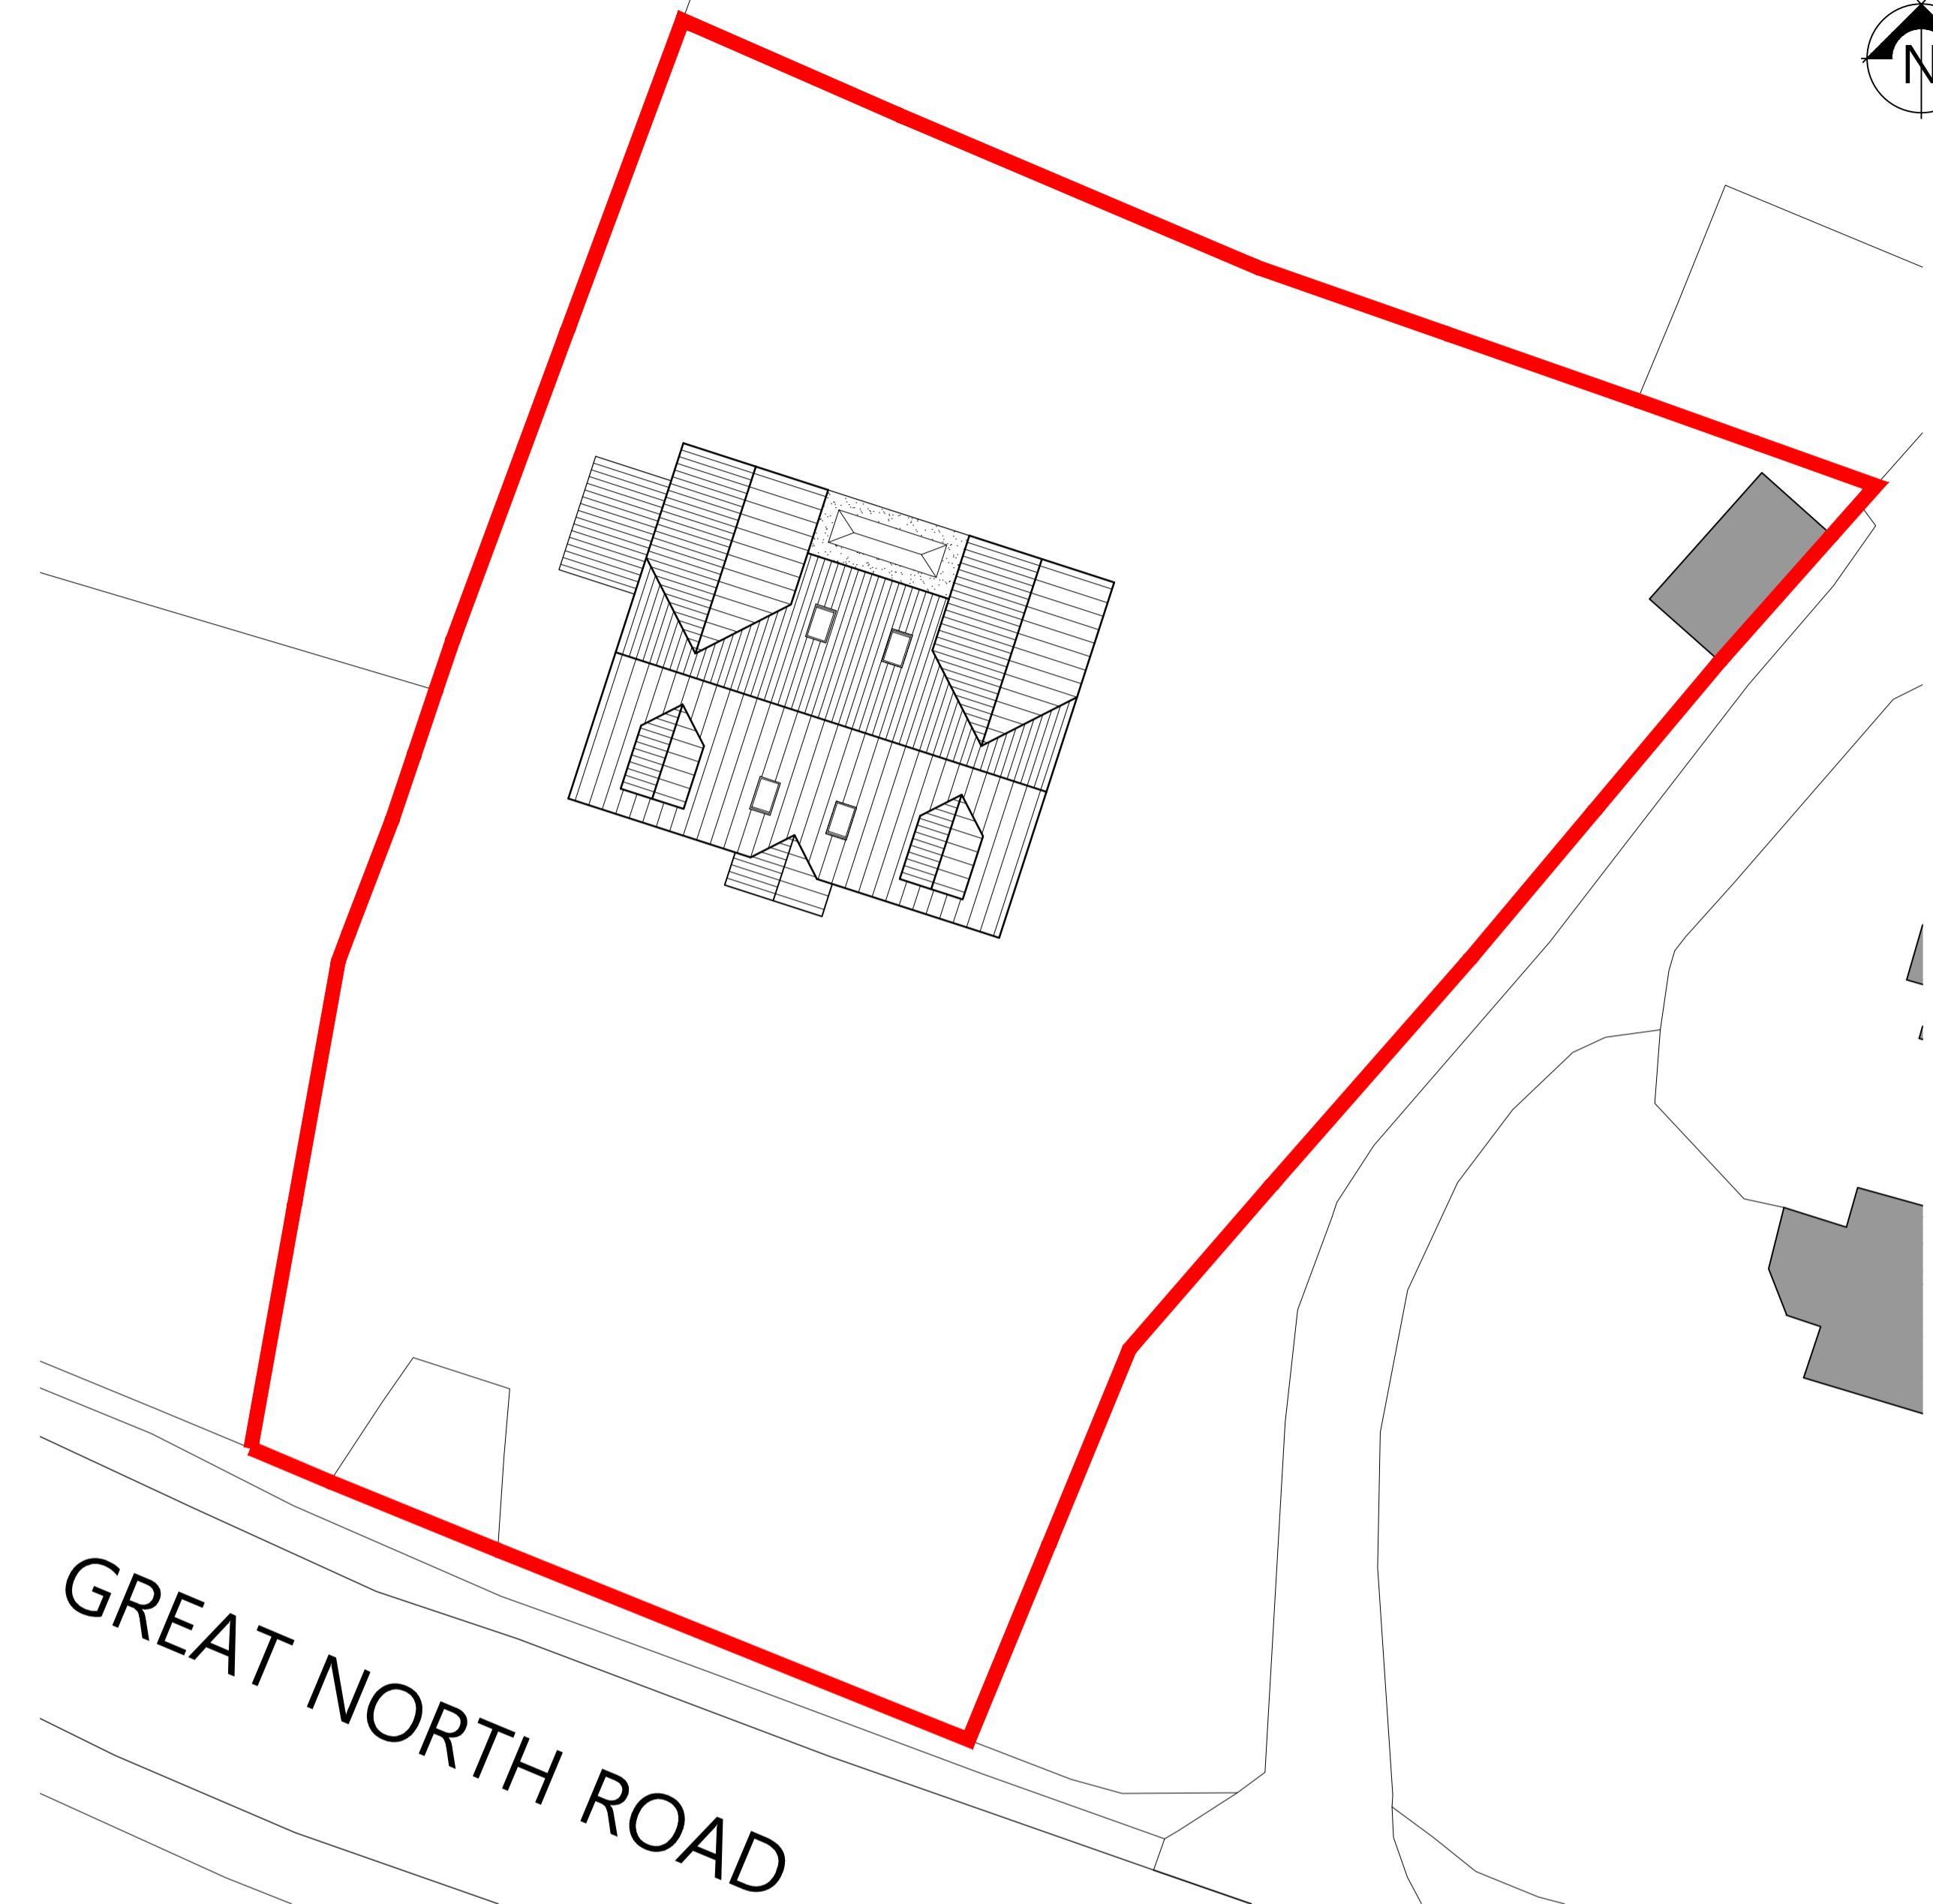

Proposed Site Plan (1:200@A1)

GREAT NORTH ROAD

GREAT NORTH ROAD

OVERALL SITE AREA: 1850m<sup>2</sup>  
 PROPOSED GROUND FLOOR GIA : 195m<sup>2</sup>  
 PROPOSED FIRST FLOOR GIA: 130m<sup>2</sup>



Site Location Plan (1:1250@A1)

revision	date	description
P1	24.03.2021	Issued For Planning

client: Mr D Hawkesworth

project: Proposed Property Renovation  
 Paddock View, Great North Road  
 Barnby Moor

title: Proposed Floor Plan

scale(s)	date	drawn
1:1250@A1, 1:200@A1	Mar 2021	PBB
project no.	drawing no.	revision
BD426	A-003	P1
drawing status		

PLANNING

Architectural Services  
 • Industrial  
 • Commercial  
 • Domestic

