



All dimensions, levels, setting-out to be checked on site and any discrepancies or omissions referred to the originator. No reproduction of any information within this drawing permitted without prior consent. All rights reserved.

0 0.5 1 2.5 4
Scale: 1:150 Metres


0 1 2 5 8
Scale: 1:100 Metres

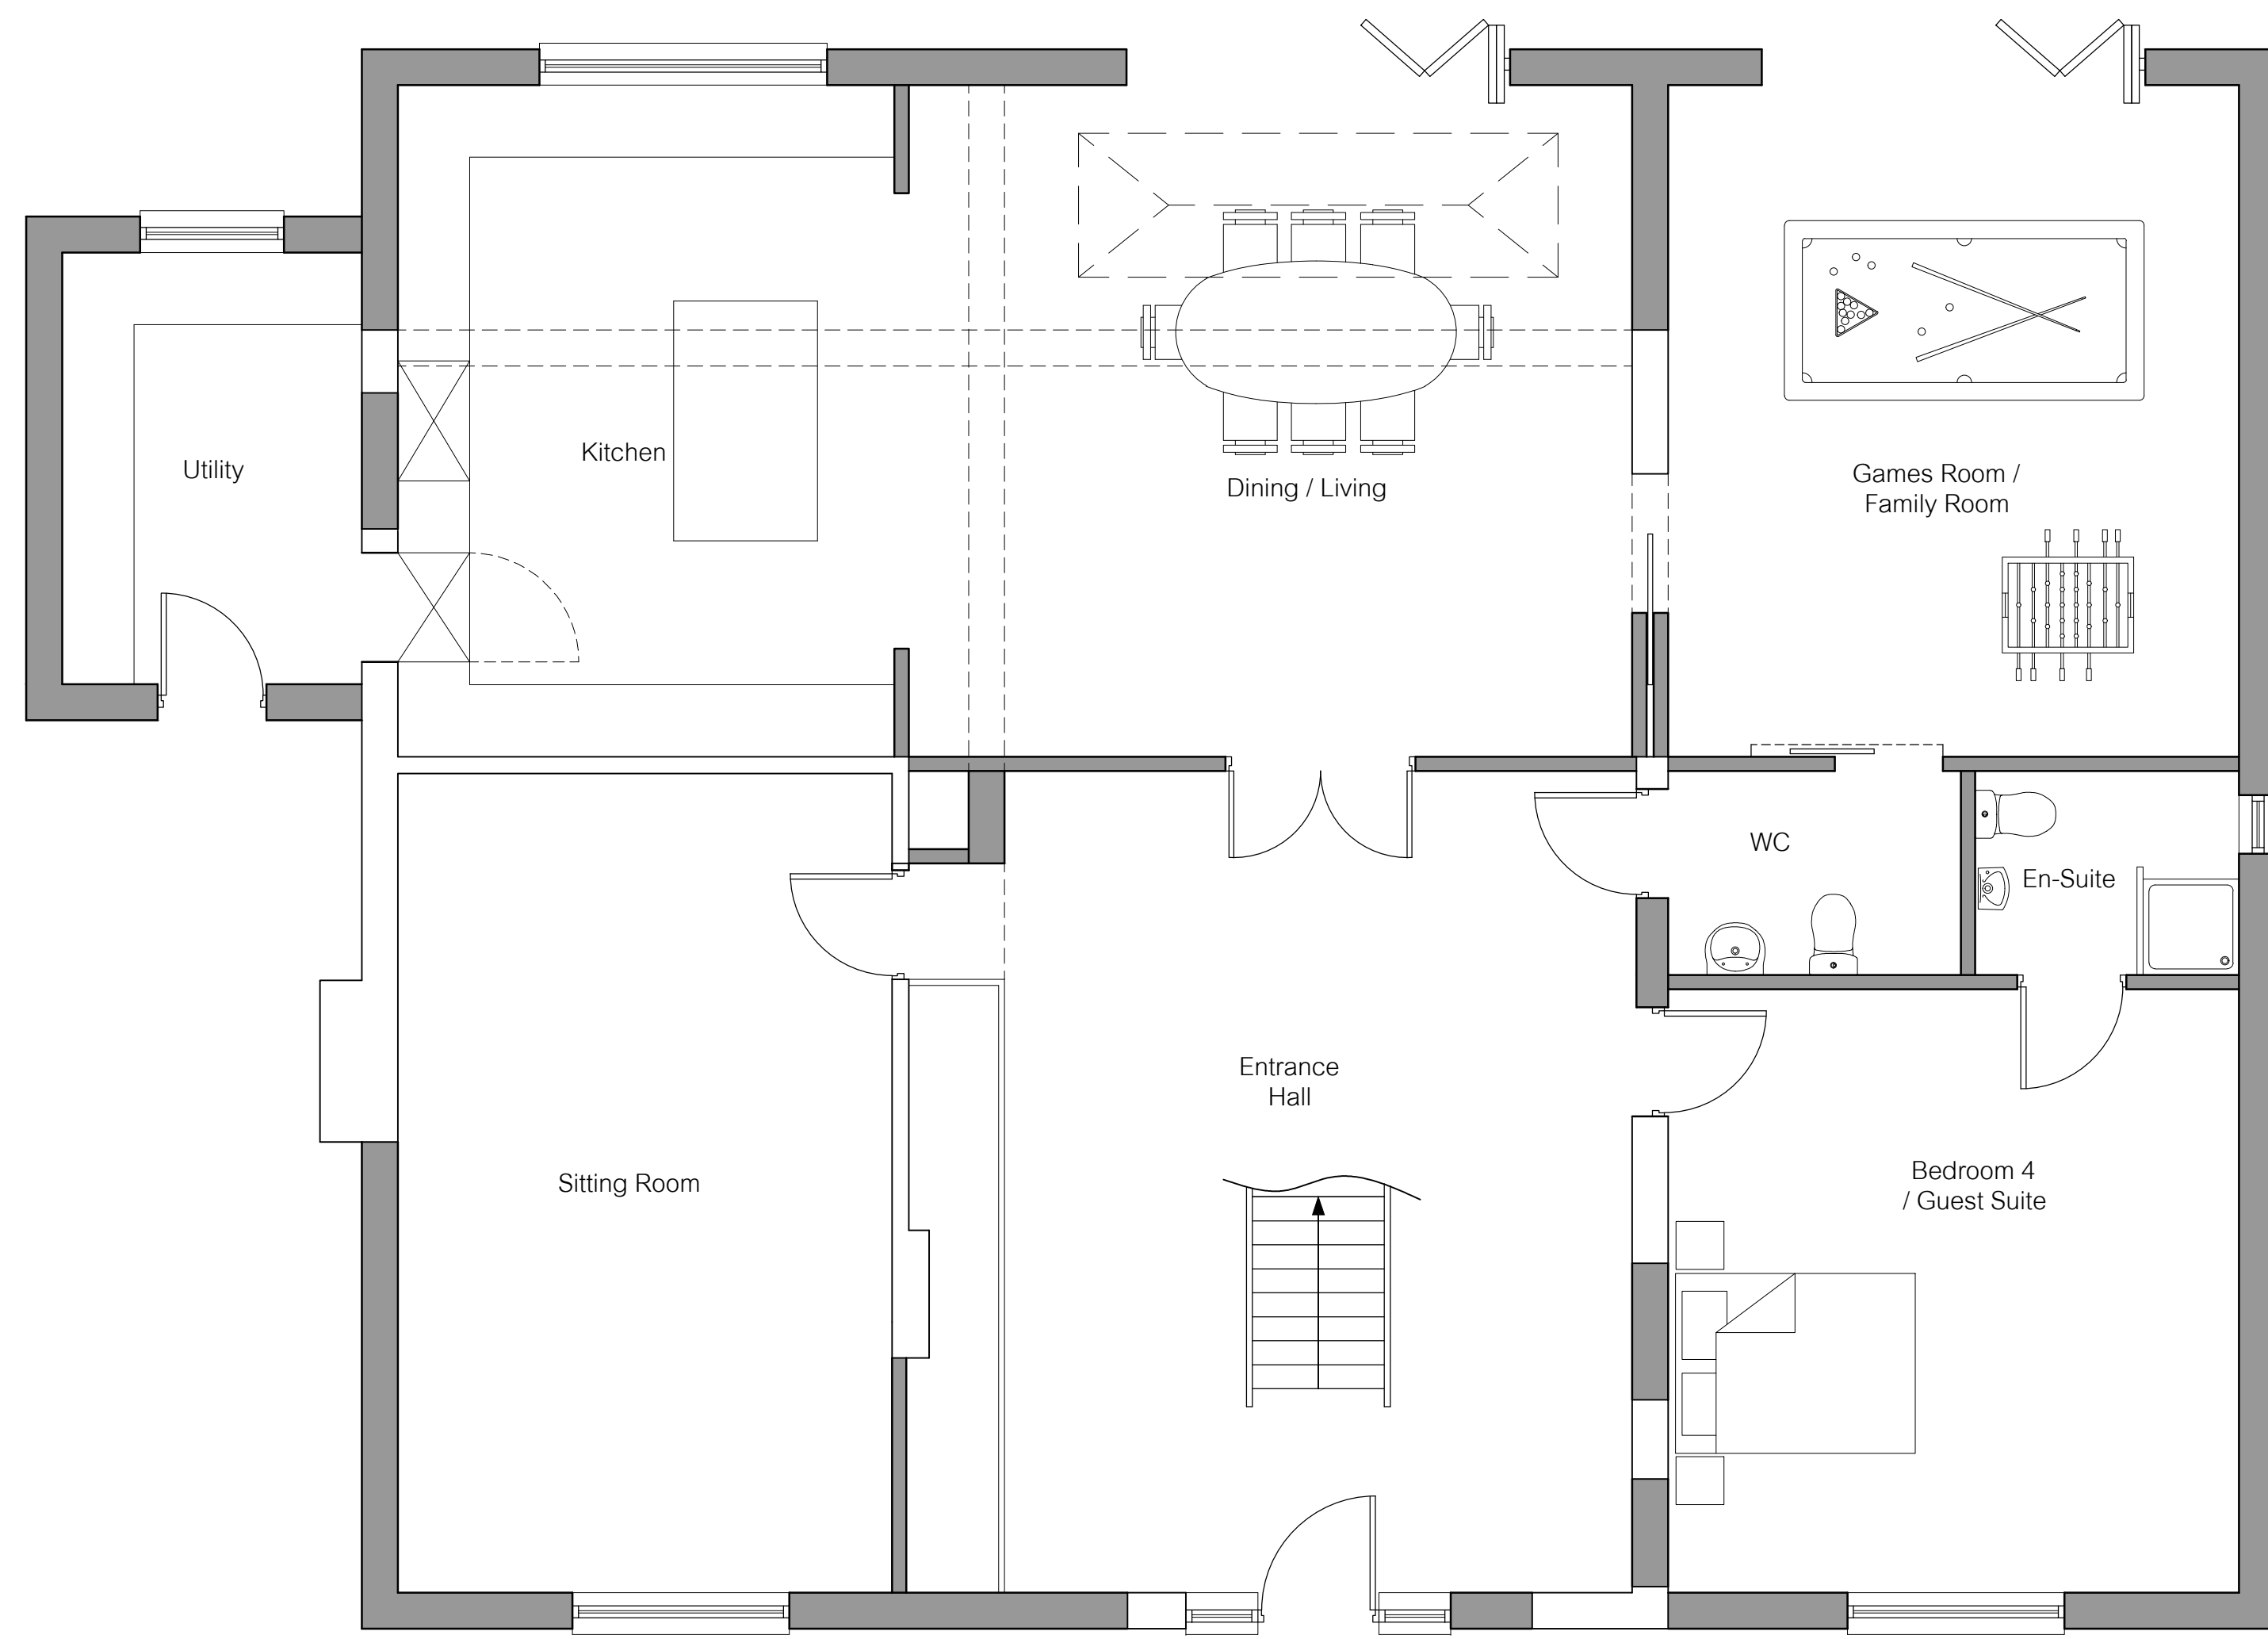

Proposed Ground Floor Layout (1:50@A1)

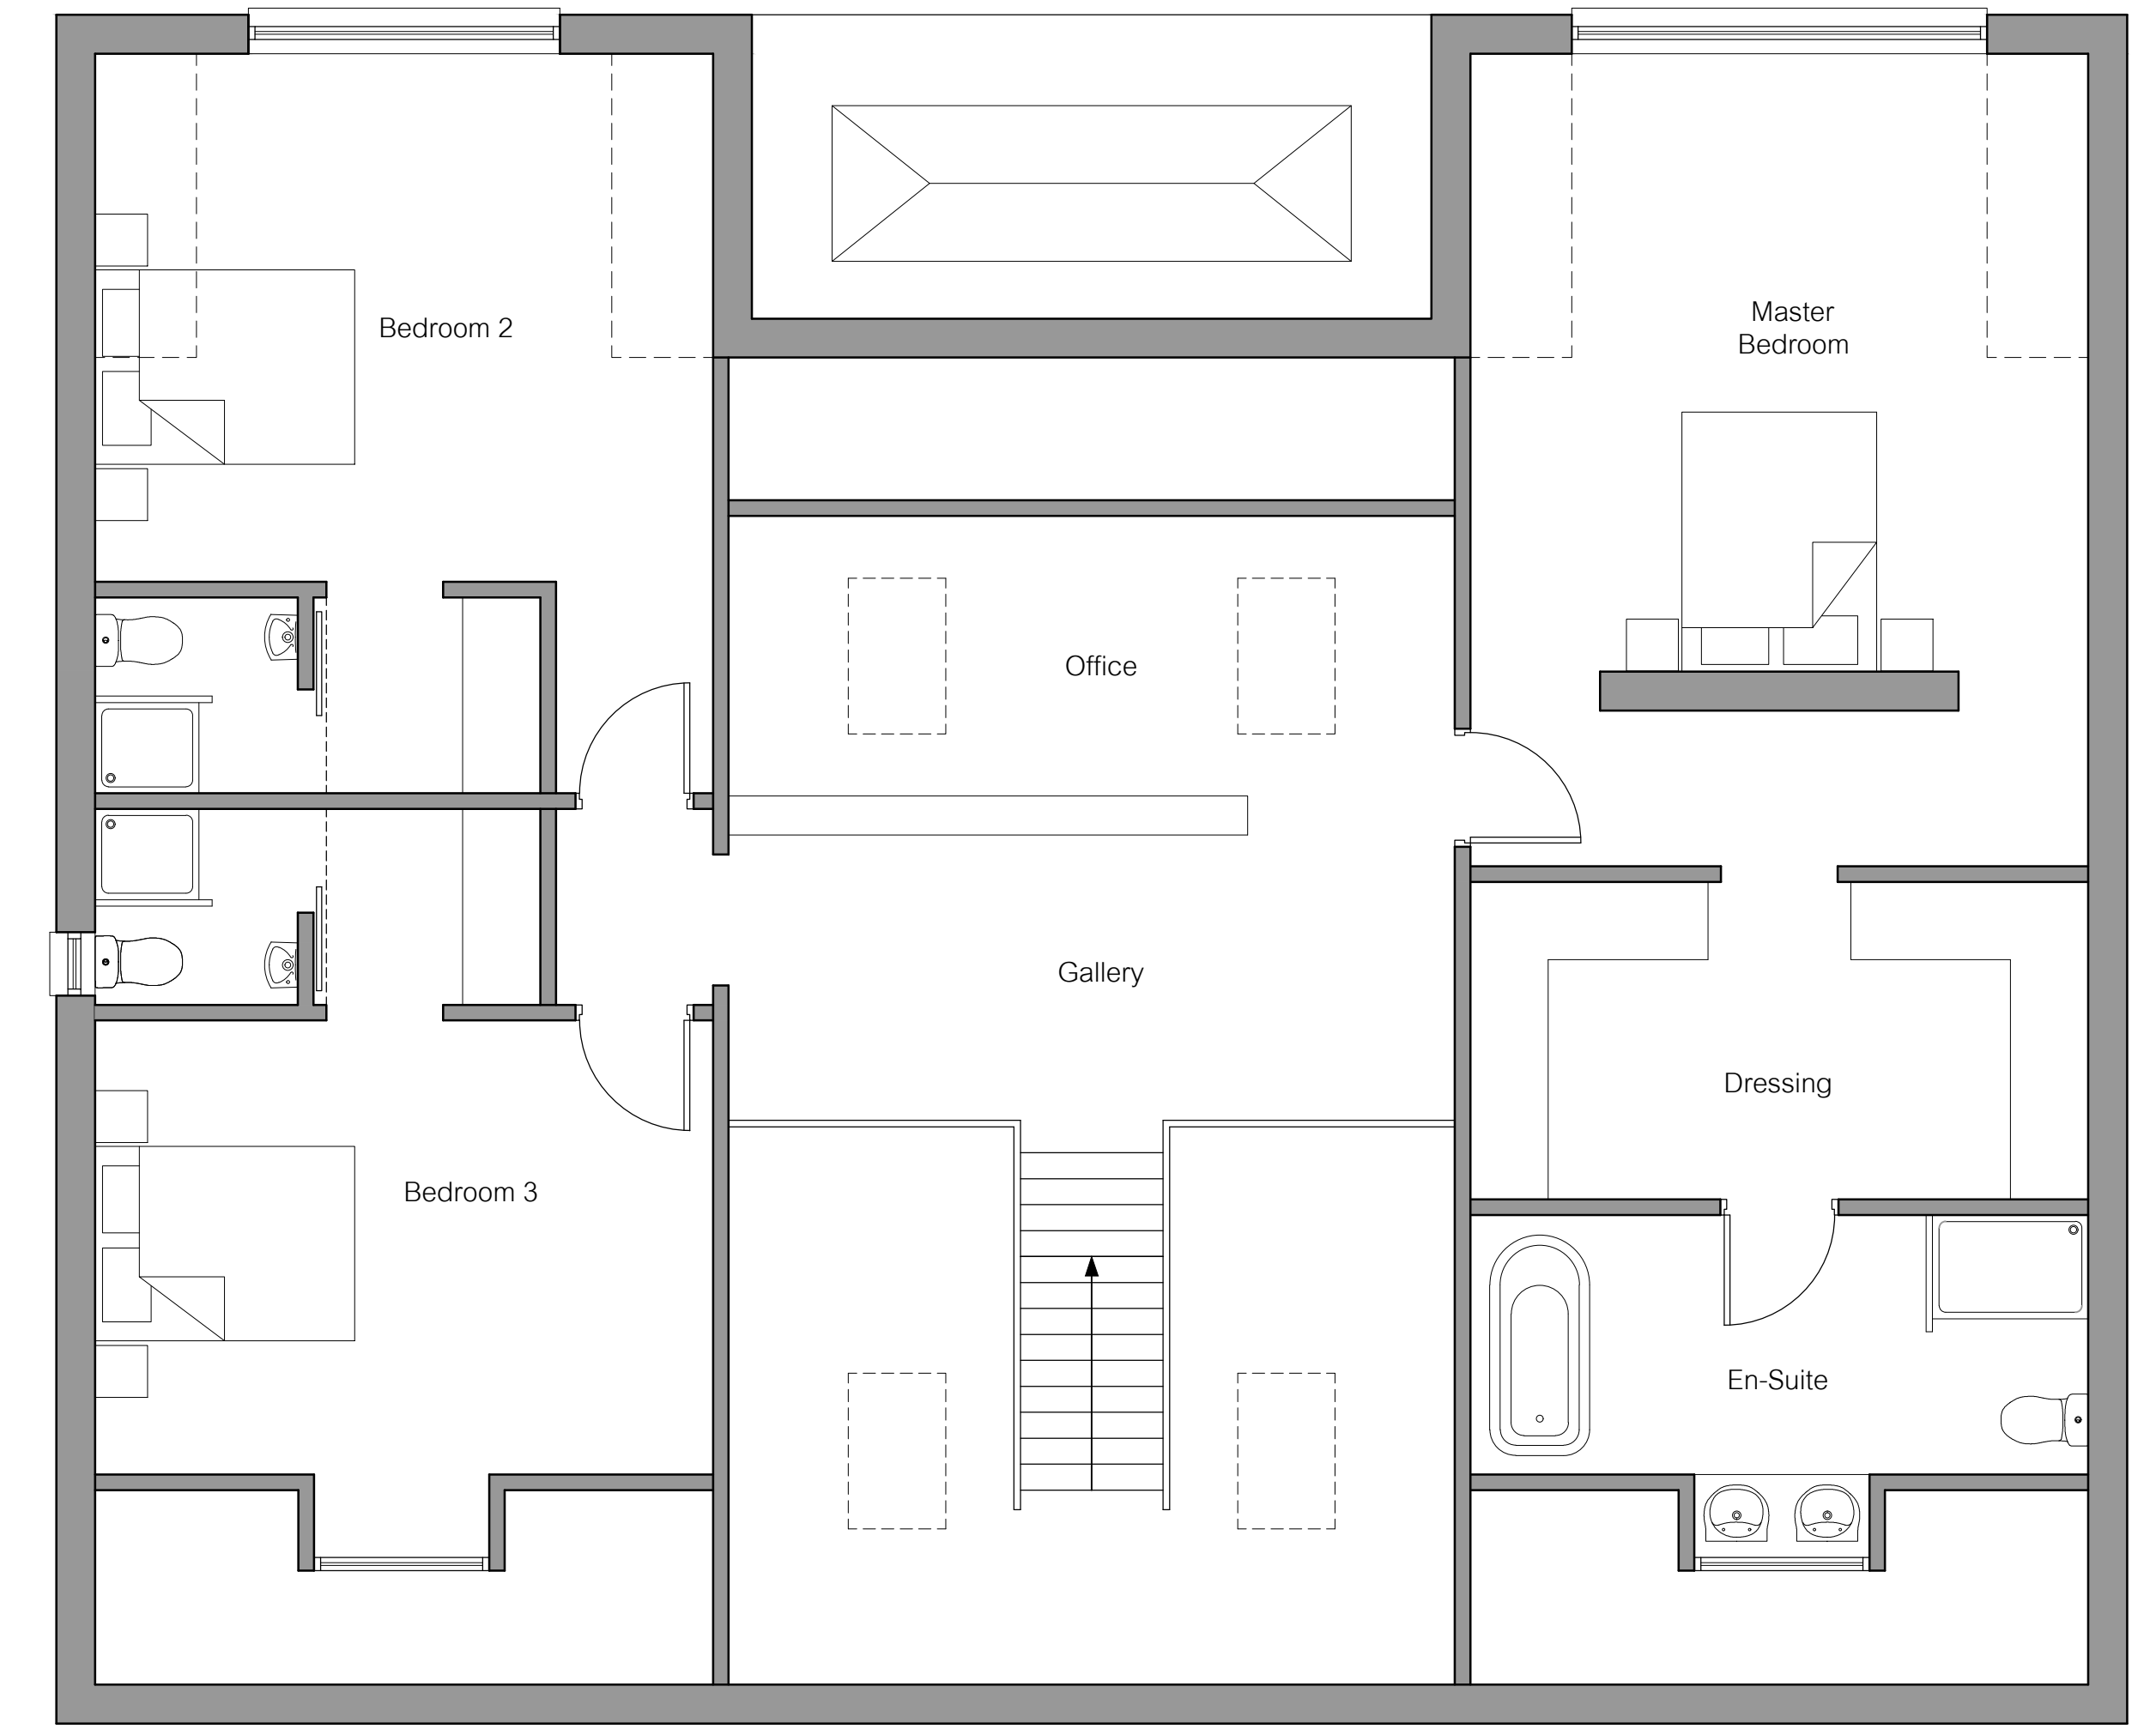

Proposed First Floor Layout (1:50@A1)

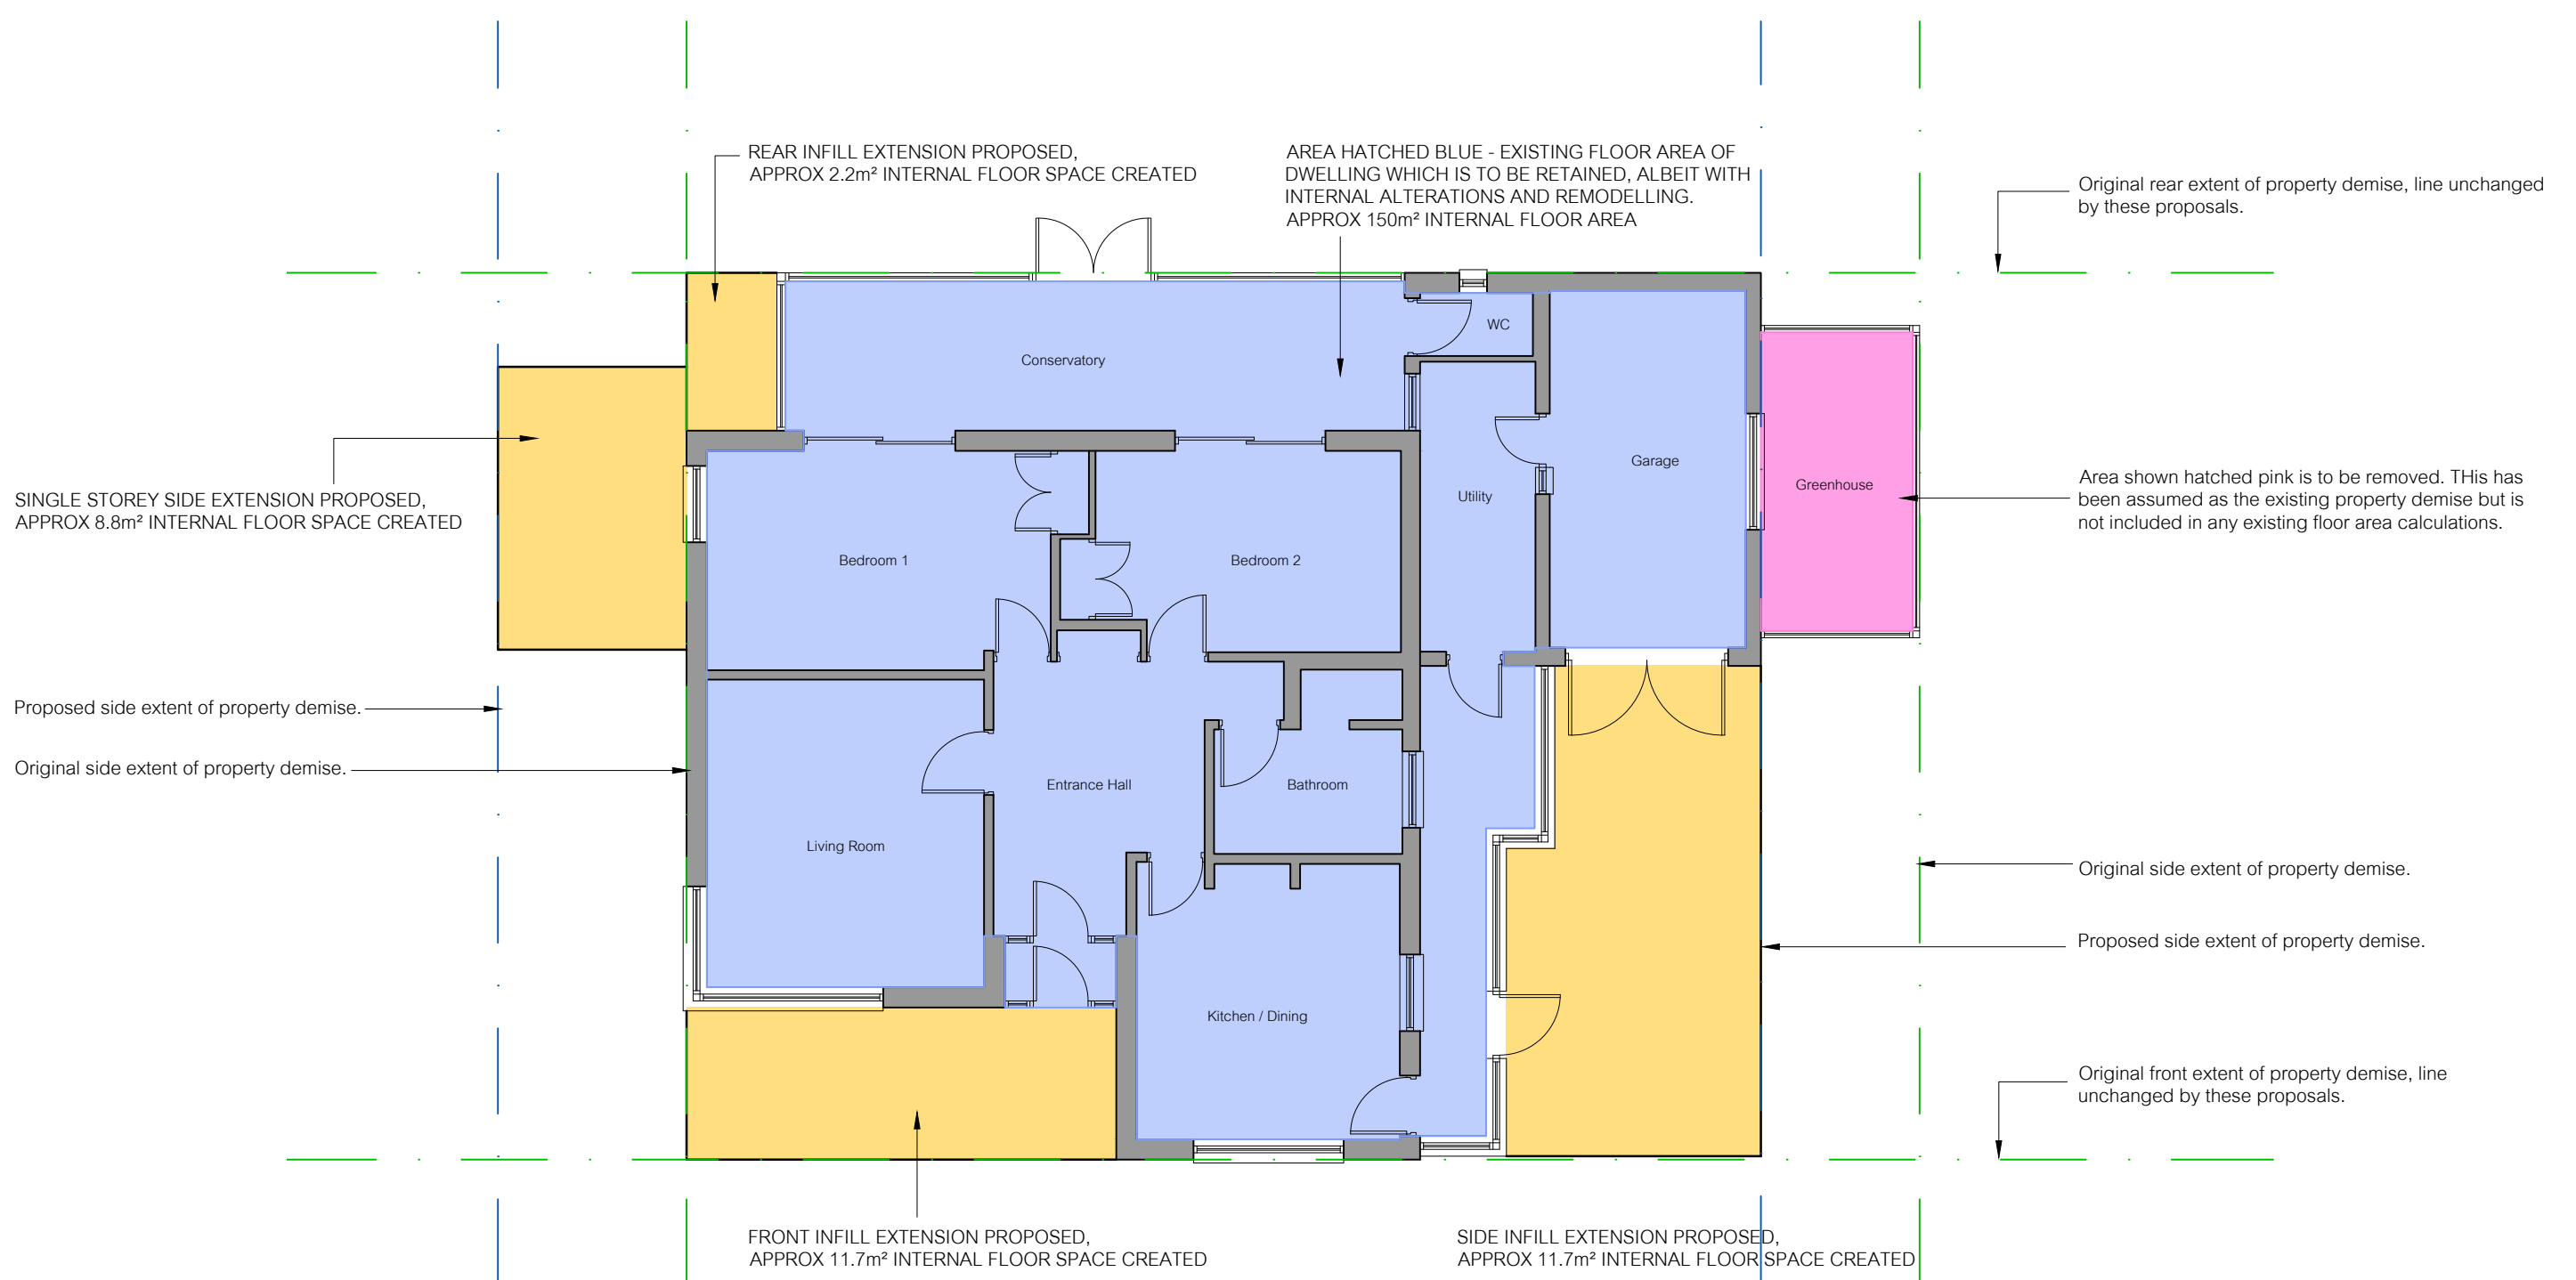

Ground Floor Key Plan (1:100@A1)

P4	24.03.2021	Issued For Planning
P3	24.03.2021	Minor Client Amendments
P2	18.03.2021	Revised, based on survey.
P1	24.02.2021	Preliminary Issue
revision	date	description

client Mr D Hawkesworth

project Proposed Property Renovation
Paddock View, Great North Road
Barnby Moor

title Proposed Floor Plan

scale(s)	date	drawn
1:50@A1	Feb 2021	PBB
project no.	drawing no.	revision
BD426	A-101	P4
drawing status		

PLANNING

Architectural Services

- Industrial
- Commercial
- Domestic

benson
 DESIGN

Office 4, The Plough Business Hub, Church Street
 Gainsborough, Lincolnshire DN21 2JR
 e: info@benson-design.co.uk w: benson-design.co.uk