


All dimensions, levels, setting-out to be checked on site and any discrepancies or omissions referred to the originator. No reproduction of any information within this drawing permitted without prior consent. All rights reserved.

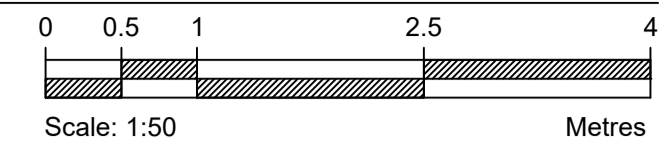


Existing Side Elevation (1:50@A1)



Existing Front Elevation (1:50@A1)



Existing Side Elevation (1:50@A1)

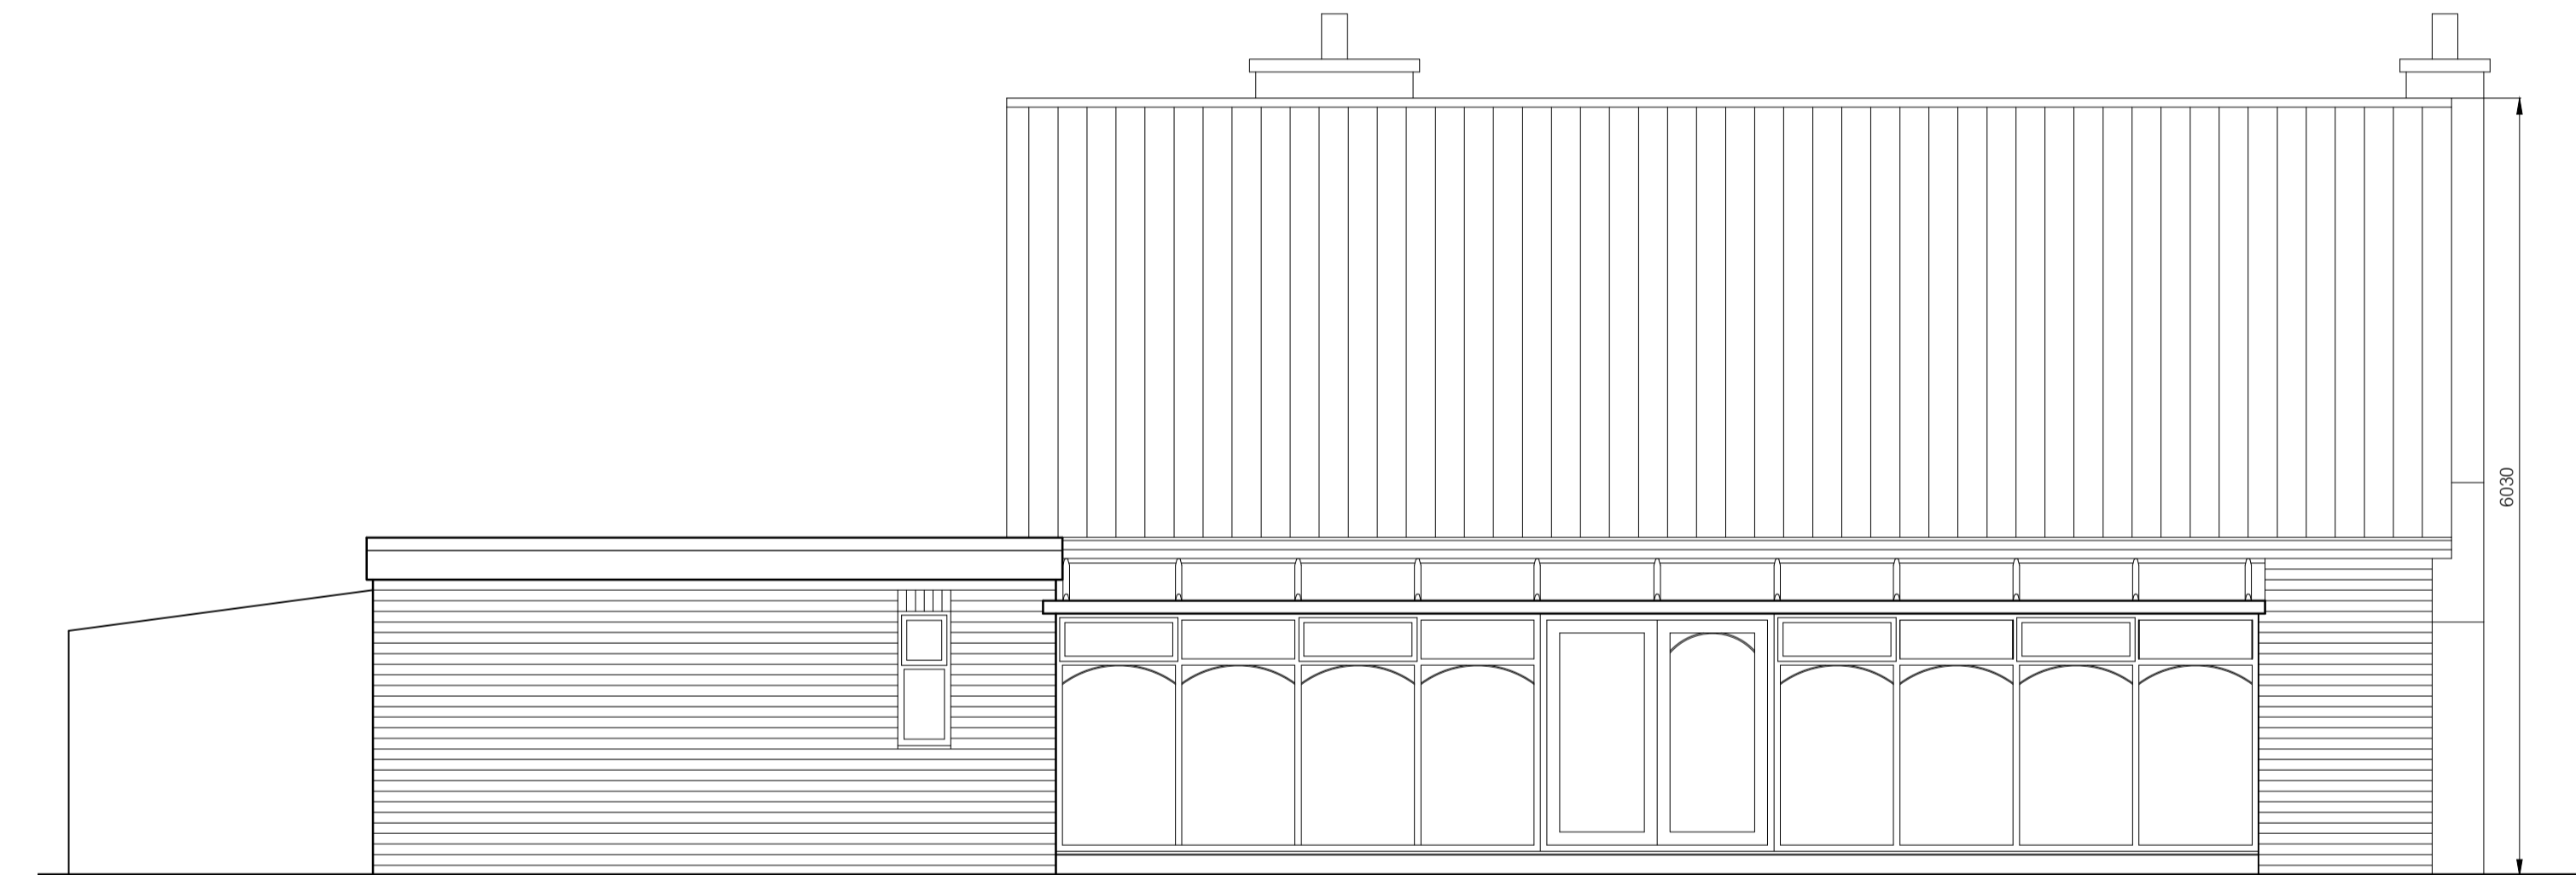

Existing Rear Elevation (1:50@A1)

revision	date	description
P2	24.03.2021	Issued For Planning
P1	18.03.2021	Preliminary Issue

client Mr D Hawkesworth

project Proposed Property Renovation
Paddock View, Barnby Moor

title Existing Elevations

scale(s)	date	drawn
1:50@A1	Mar 2021	PBB
project no.	drawing no.	revision
BD426	A-002	P2
drawing status		

PLANNING

Architectural Services
• Industrial
• Commercial
• Domestic

benson
DESIGN

Office 4, The Plough Business Hub, Church Street
Gainsborough, Lincolnshire DN21 2JR
e: info@benson-design.co.uk w: benson-design.co.uk

EXISTING MATERIALS

Roof - Profiled concrete tiles in brown / bracken colour.
Walls - Brickwork in pale red / orange colour. Some imitation stone cladding around corner window.
Windows & Doors - uPVC in White.
Rainwater Goods - uPVC in White
Fascias & Soffits - uPVC in White.

Features -
Soldier Coursing - pale red / orange bricks to match general brickwork.