


DO NOT SCALE

IF IN DOUBT ASK

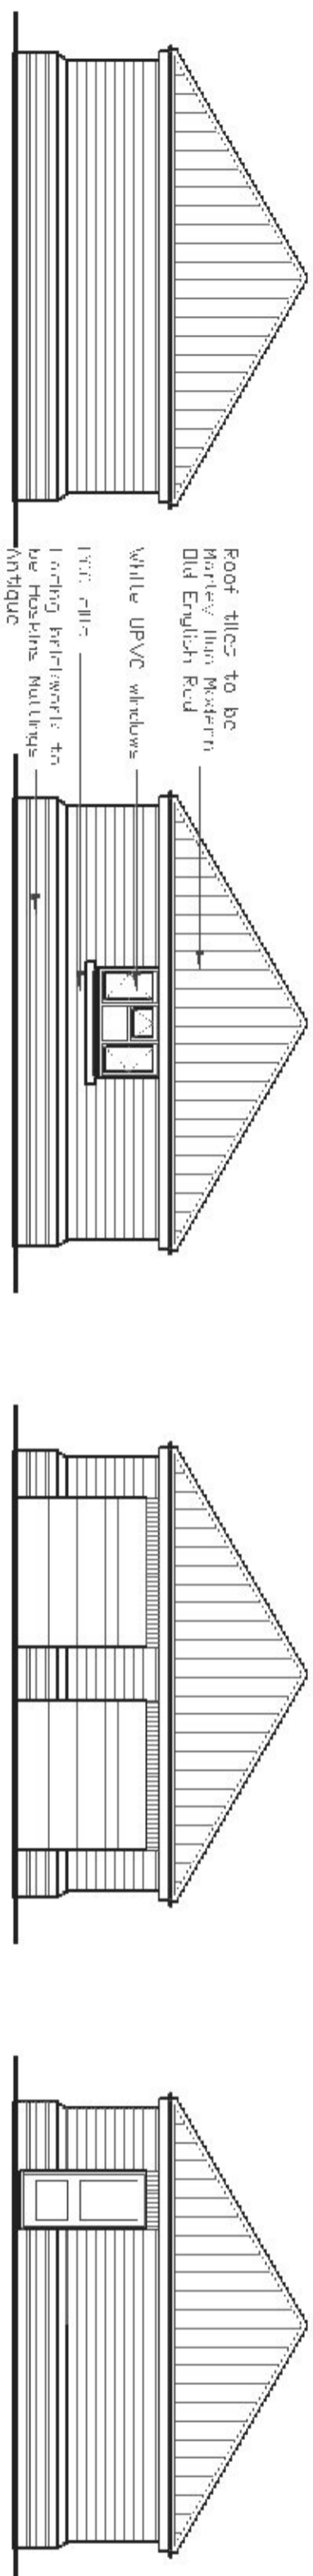


North elevation
• GARAGE ELEVATIONS 1:100 •

East elevation


South elevation

West elevation

NOTES:-
MEASUREMENTS SHOWN ARE INDICATIVE ONLY - ALL DIMENSIONS TO BE CHECKED ON SITE PRIOR TO COMMENCING WORK AND ANY DISCREPANCY REPORTED IMMEDIATELY TO THE DESIGNER.
WHERE THE BUILDING FORMERLY EXISTED WITH THE FOLLOWING FOOTING / FOUNDATION UNDER THE TERMS OF THE ACT THE CLIENT IS TO APPROPRIATELY REINFORCE THE FOUNDATION WITHIN THE PERIOD OF THE ACT.
1:100
0 1 2 3 4 5 6 7 8 9 10
1:50
0 1 2 3 4 5
Scale Bar

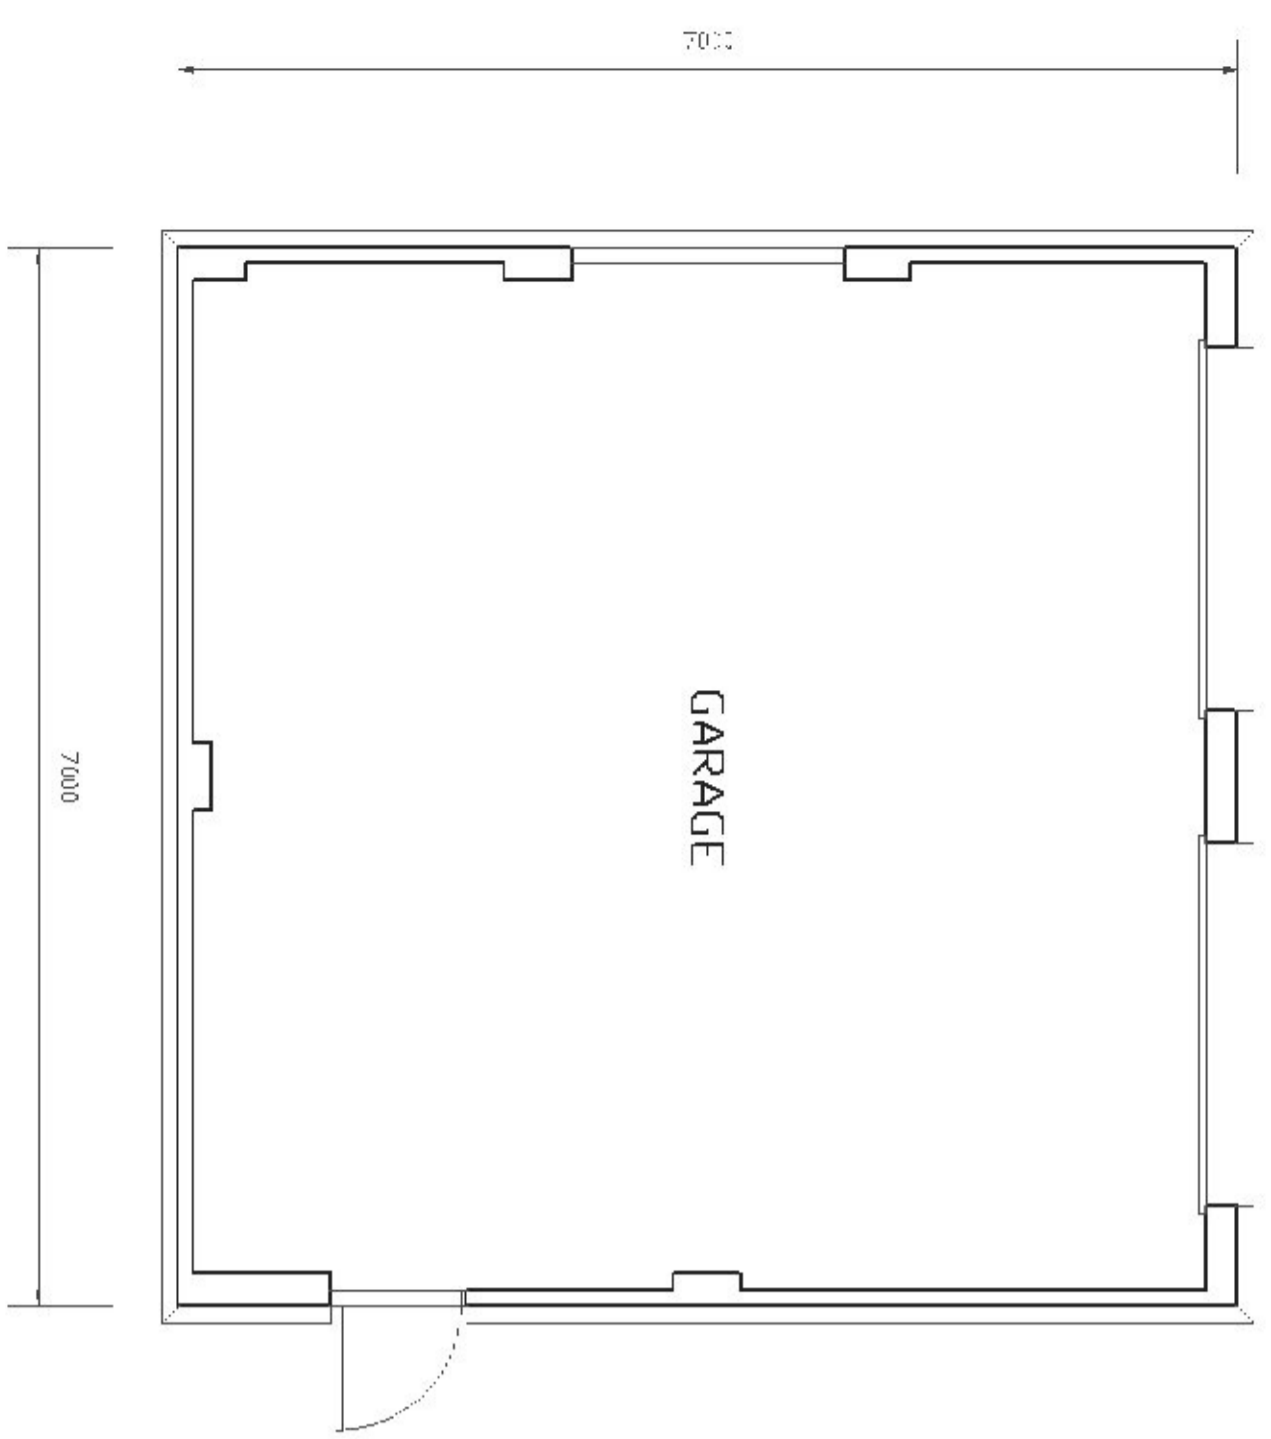

• GARAGE PLAN 1:50 •

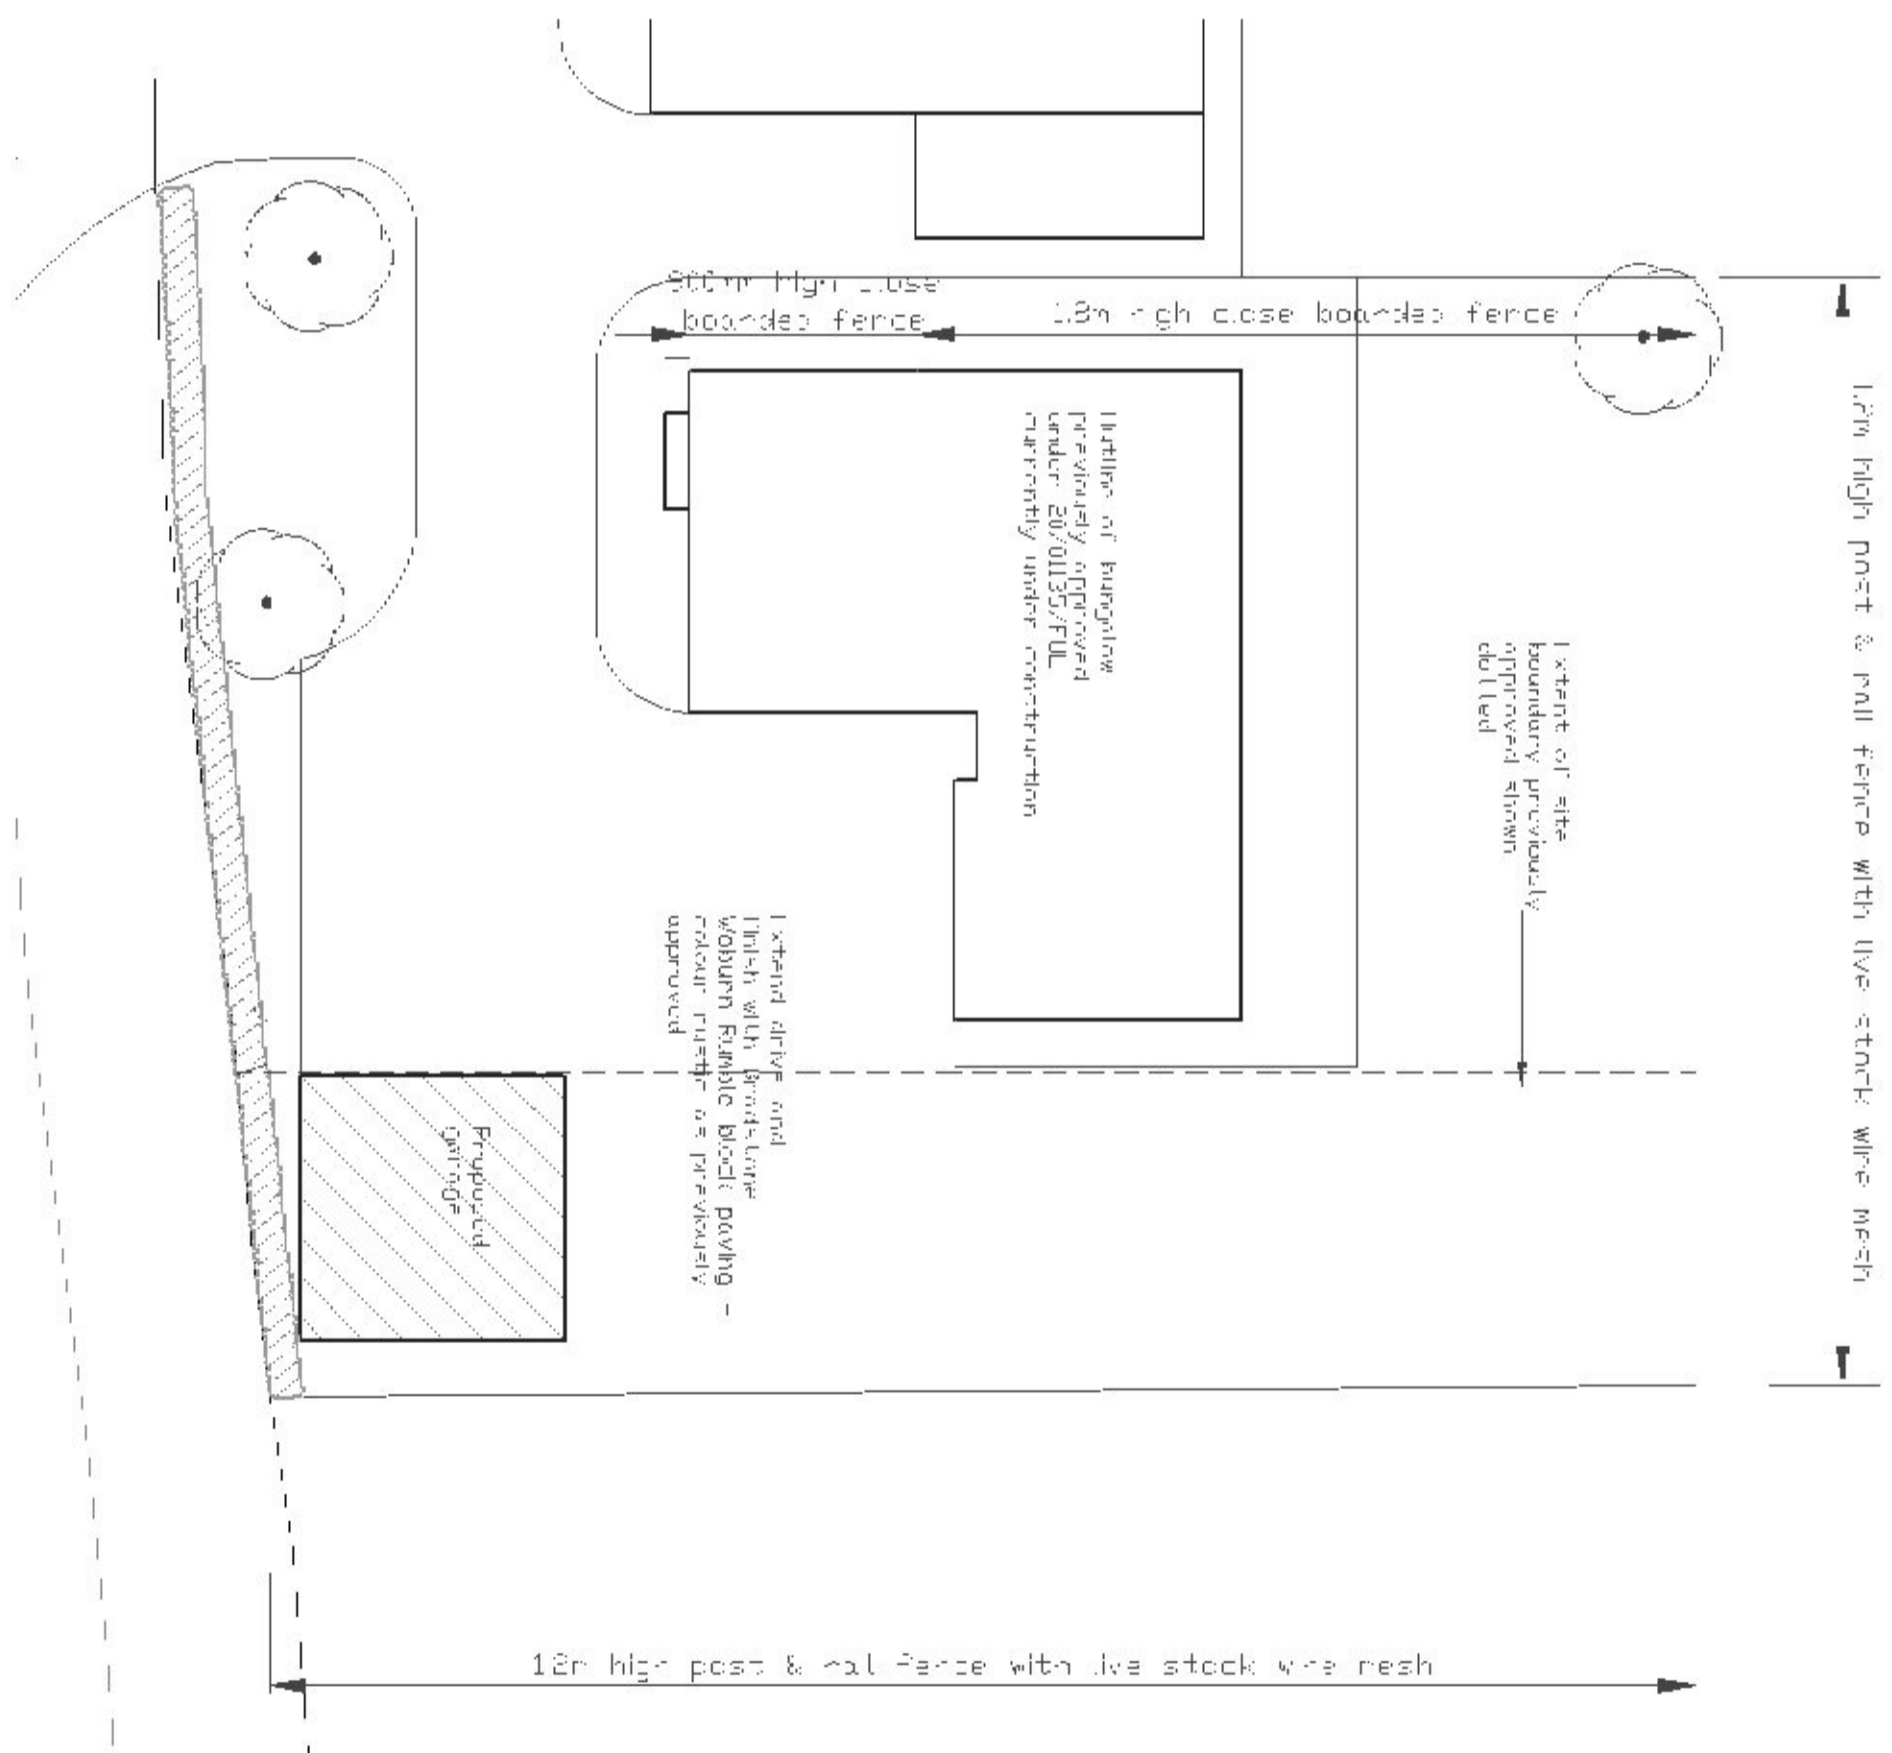

• BLOCK PLAN 1:200 •

RevNo	Revision note	Date

Drawing title	Planning drawing
Description	Proposed garage
Address	Plot 6 Little Clacton Road, Great Holland, Essex.
Client	Sunny Day Homes Ltd

Drawn	ZM	Sheet no.	
Date	03/2021	Scale	as indicated @ A2
Drawing No	SDH-203	Revision	

Zoe Manning BSc.
Drawing Services Ltd.
143 Connaught Avenue
Frinton-on-Sea, Essex,
CO13 9AB