



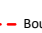
**NOTES**

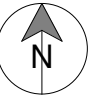

**Revision**

Rev	Notes	Date
A	Planning	11/01/2020

**KEY**

 Neighboring context  Boundary line

**JOB TITLE**

Retrospective proposed garden annex, floor plan redesign and all associated works at 51 Stephenson Avenue

**STATUS**

Planning

**DRAWING TITLE**

Proposed Block Plan

**CLIENT**

Ana Constantinescu

**SCALE**

1 : 200 at A3

**DRAWN**

TS


**DATE**

Jan 2021

**CHECKED**

JB

**DRAWING NO.** 70259 - 402 A

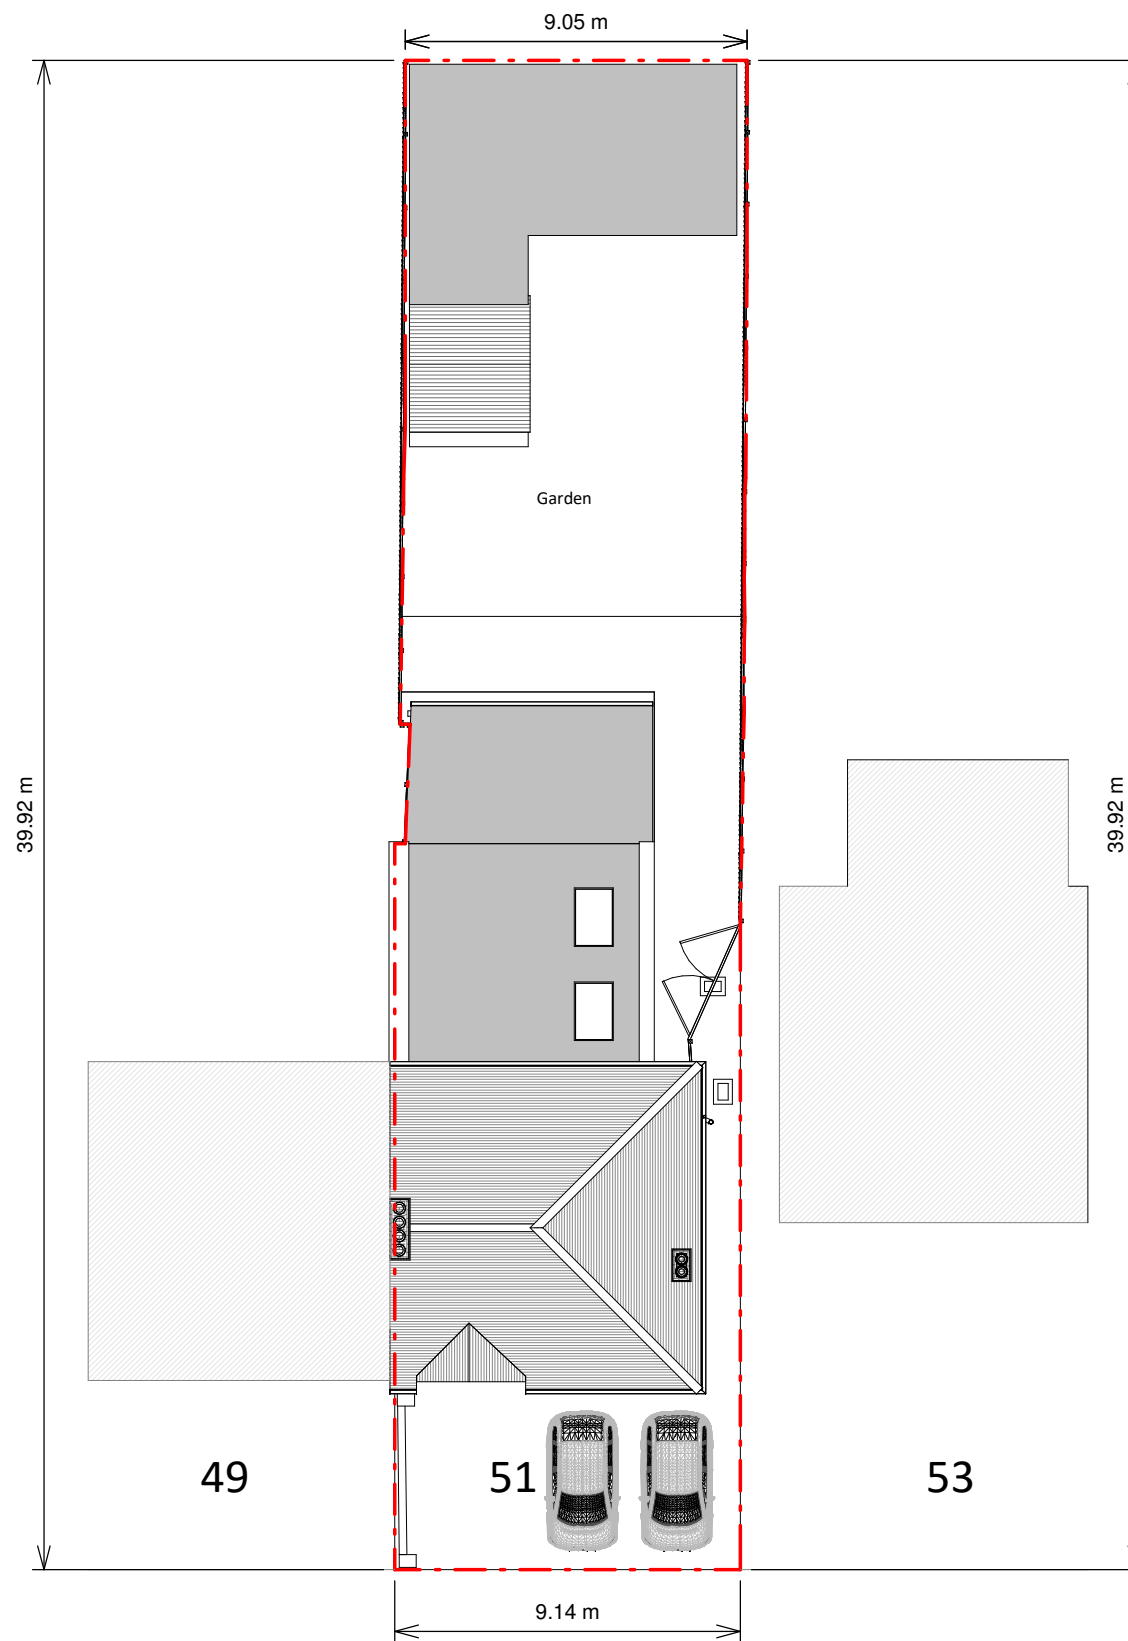

Block Plan

