
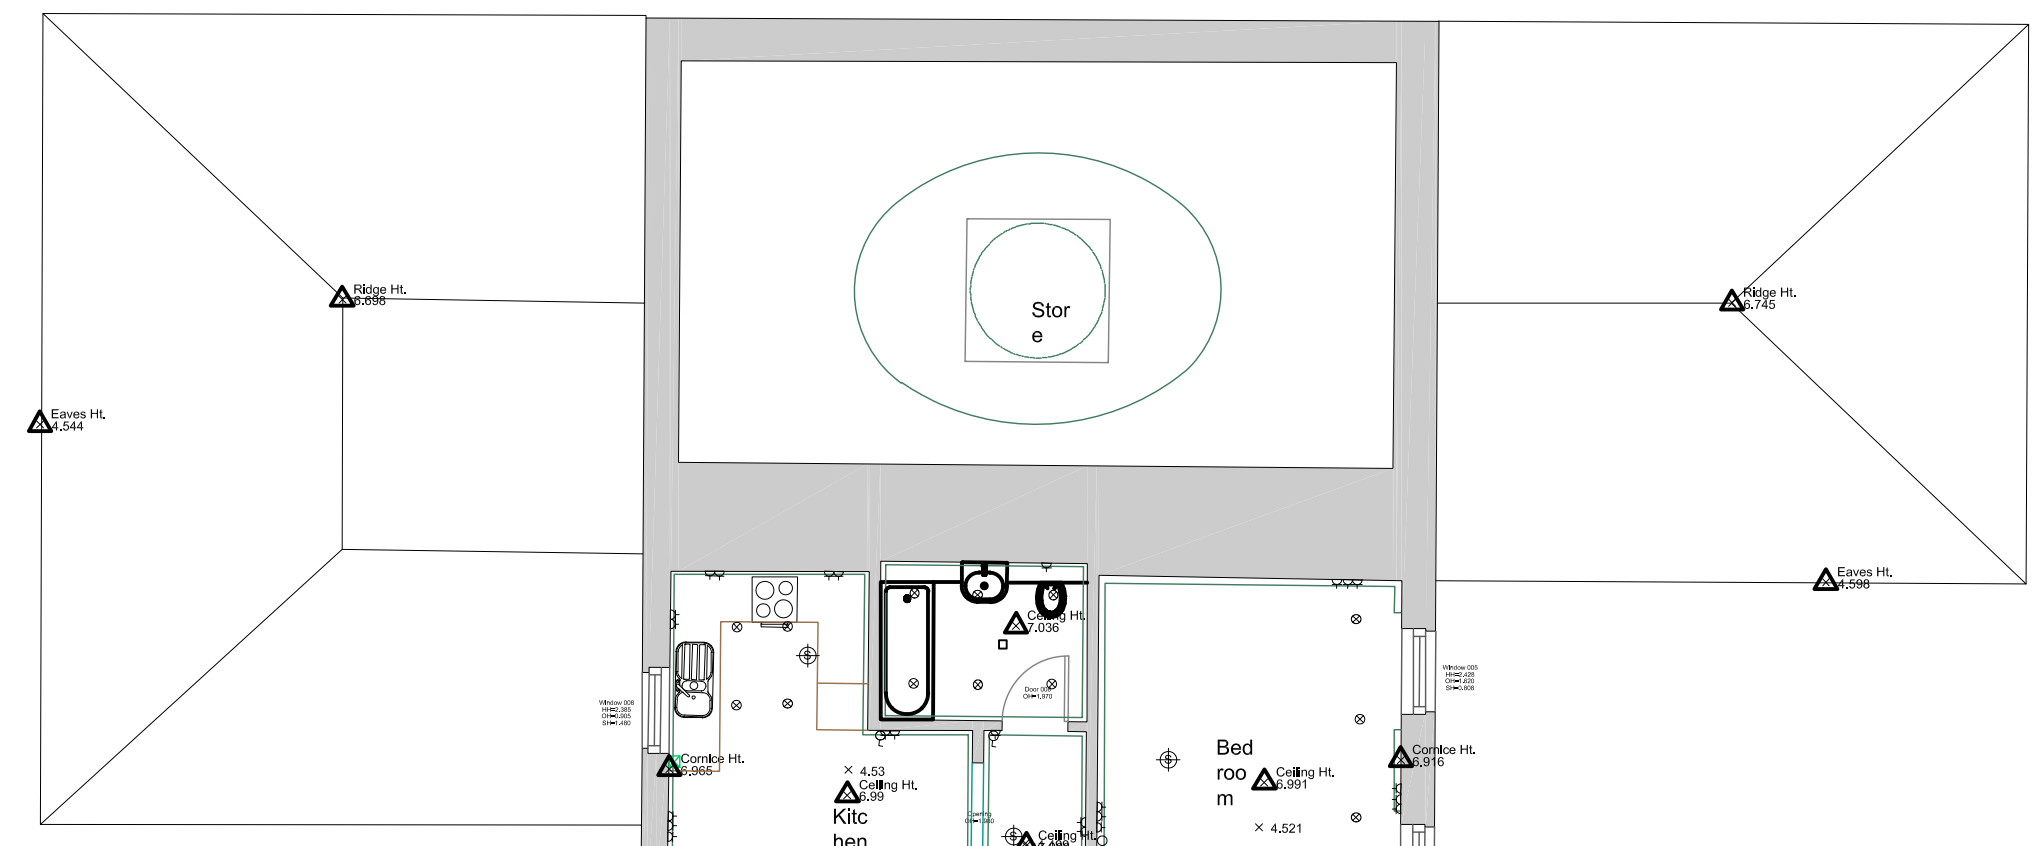
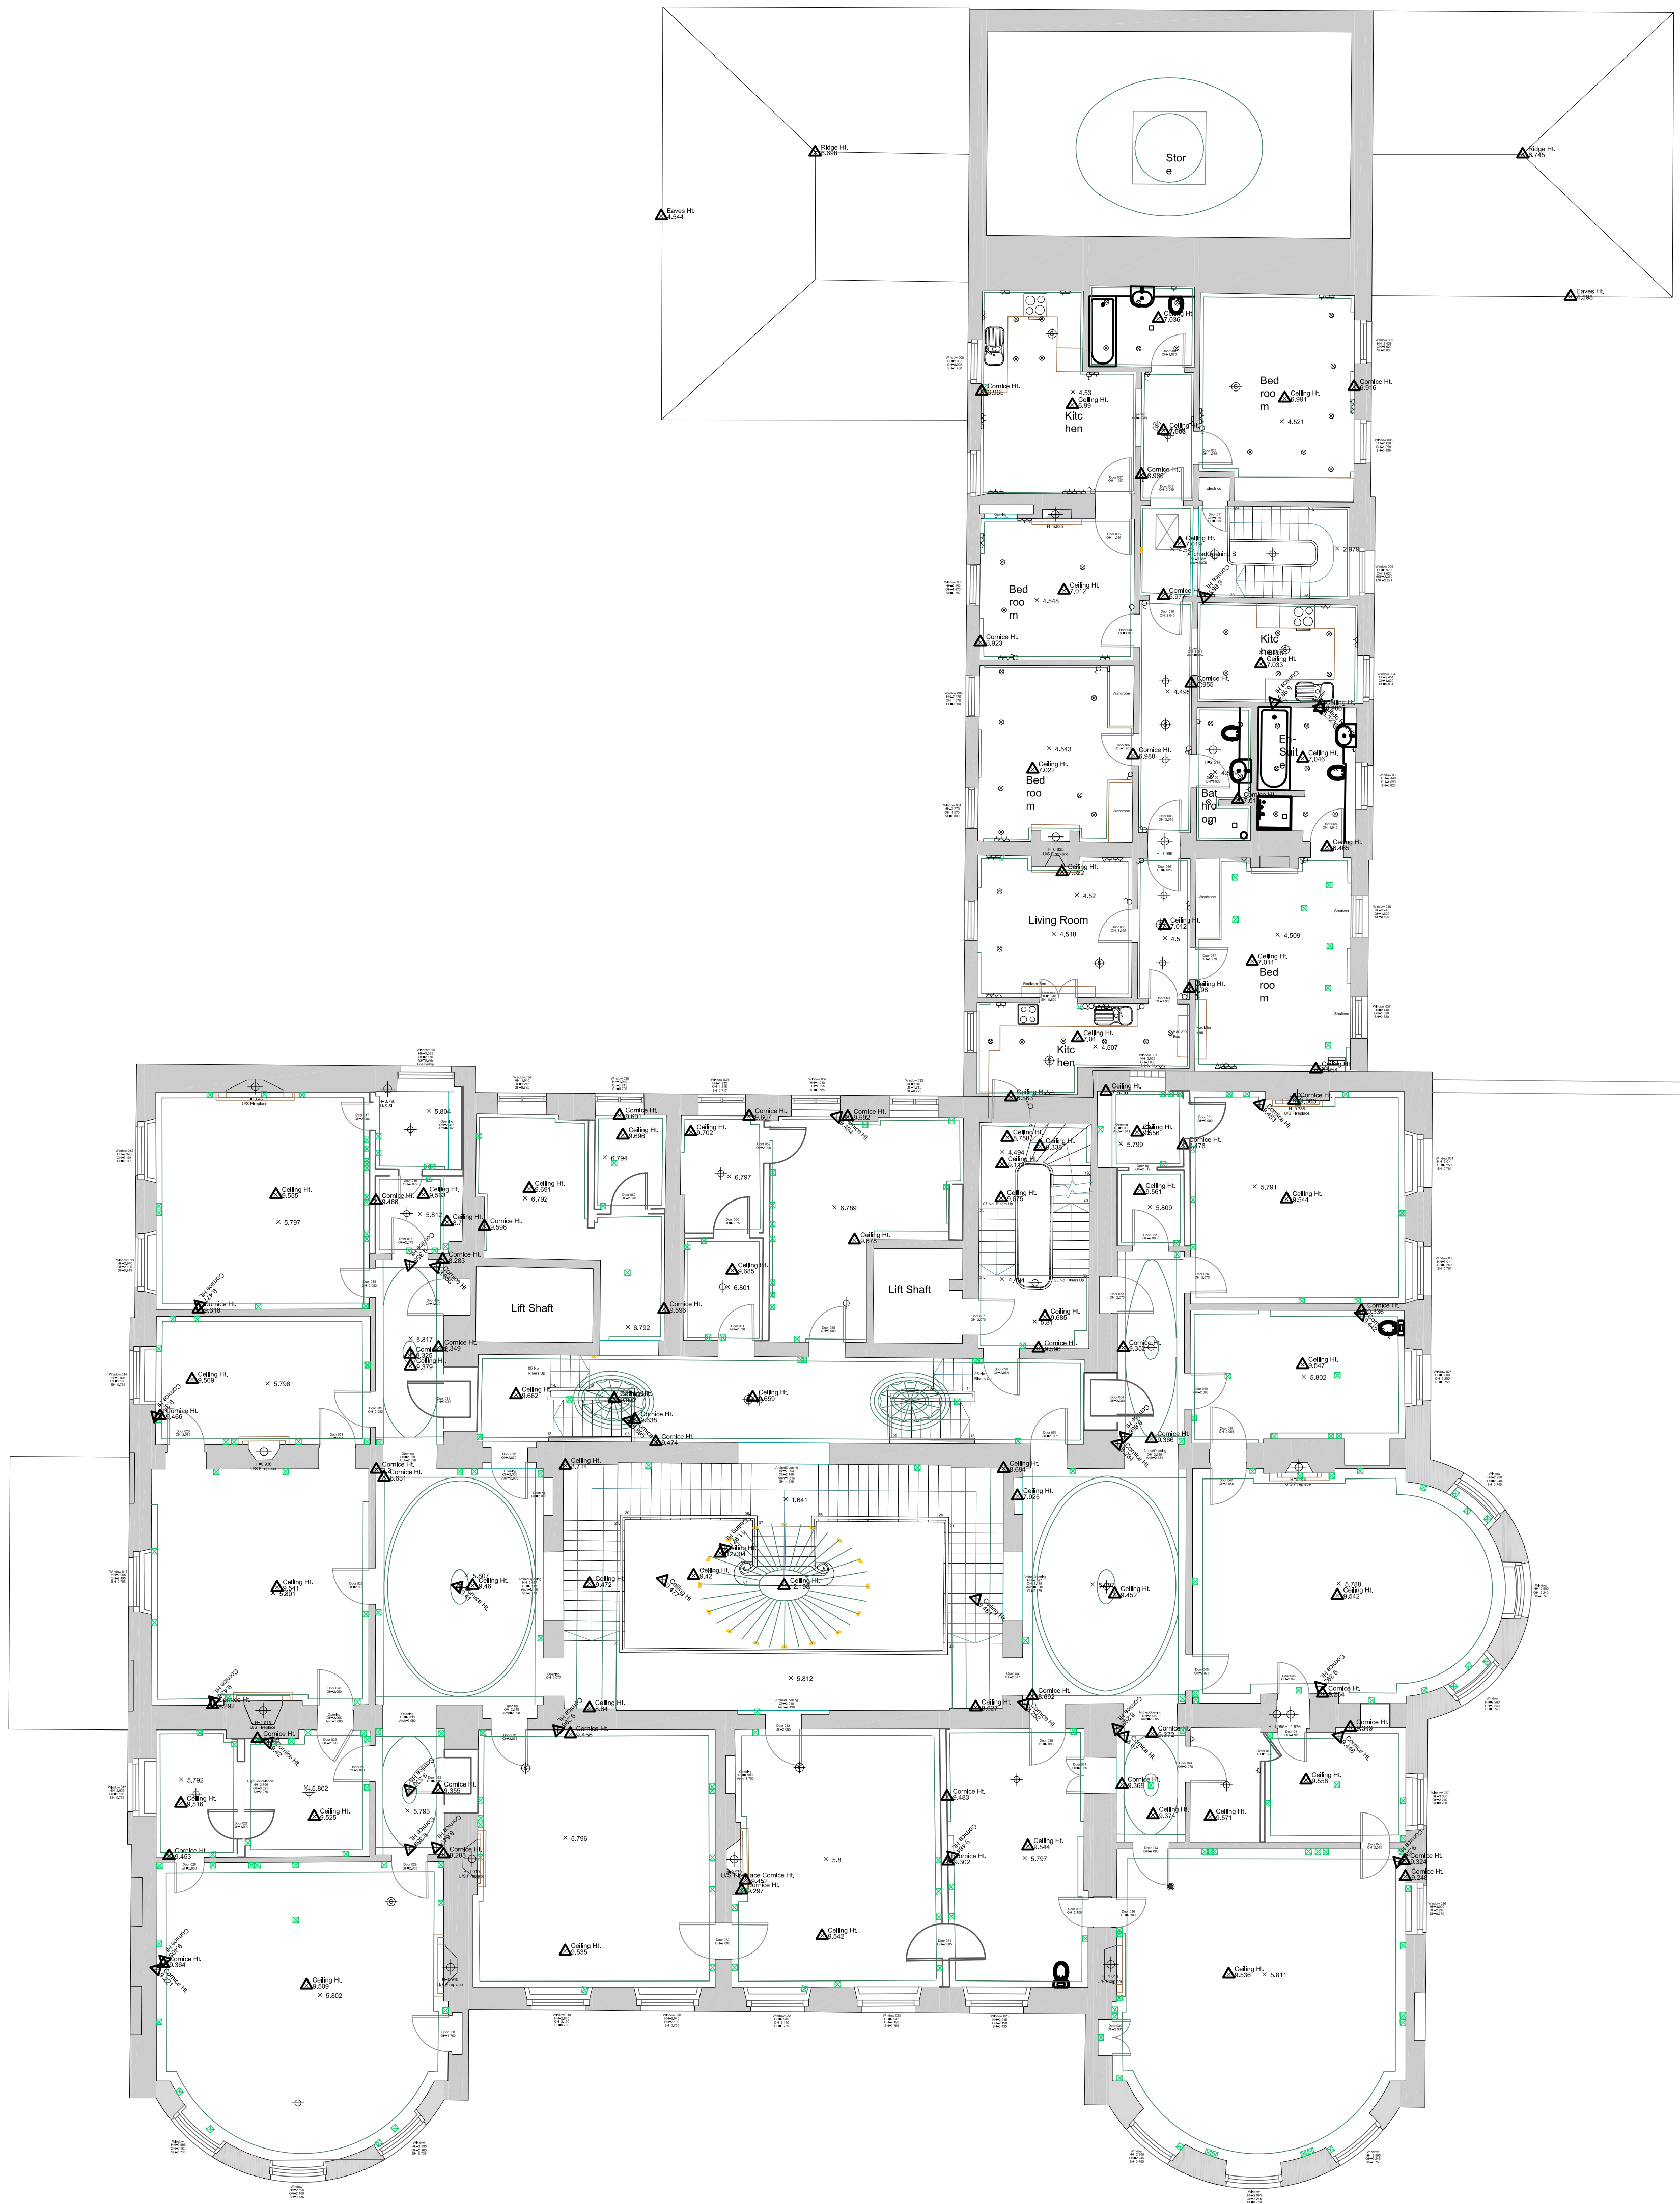




NOTES

once and verify all dated measurements on site before starting work either with the client, architect, contractor and subcontractors and subcontractors. Please refer to any other drawings or documents for details. Please refer to the contract building regulations and British Standards. Always ensure that the drawing is not to be used, modified or otherwise in any way and all designs are copyright © KIRK & RANDALL LTD.

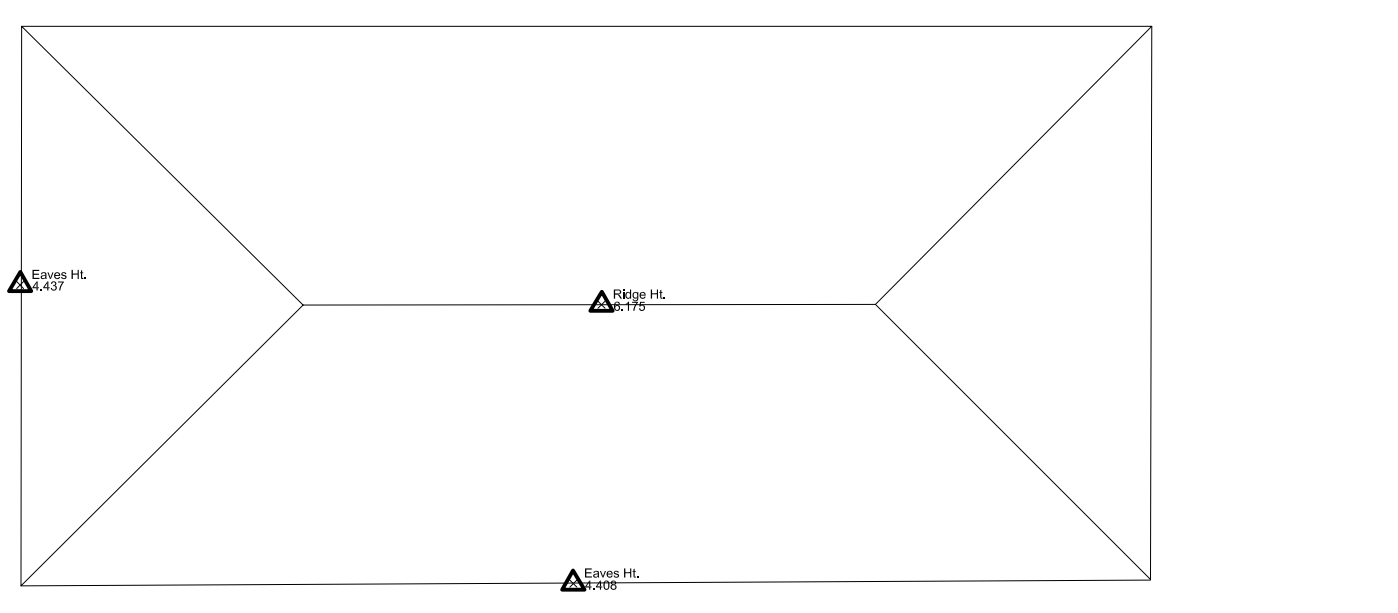

EXISTING FIRST FLOOR PLAN

Scale 1:100 @ A0

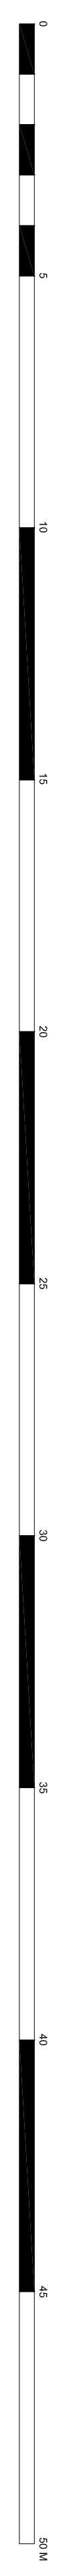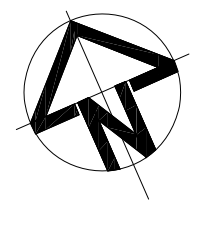

PROJECT		KIRK & RANDALL LTD	
PROJECT		SACOMBE HOUSE	
DRAWING TITLE			
SURVEYED FIRST FLOOR PLAN			
FOR PLANNING			
DRAWING SERIES	FOR PLANNING	SCALE	1:100 @ A0
DRAWING STATUS	FOR PLANNING	DRAWN BY	CV
SKETCH	CONSTRUCTION - C	CHECKED BY	CV
DRAWN DATE	4th December 2008	GPS	
JOB NUMBER	A101H SUR 1003 D	STATUS	DRAWING NO
		REVISION	

REV	DATE	BY	DESCRIPTION
D	04/02/21	GPS	Updated for Planning Purposes
C	4/12/18	GPS	Updated for Planning Purposes
B	20/7/18	GPS	Issued for Historic England
A	7/07/18	GPS	Surveyed Basement Issued by K&R drawing
CHK			