





front elevation

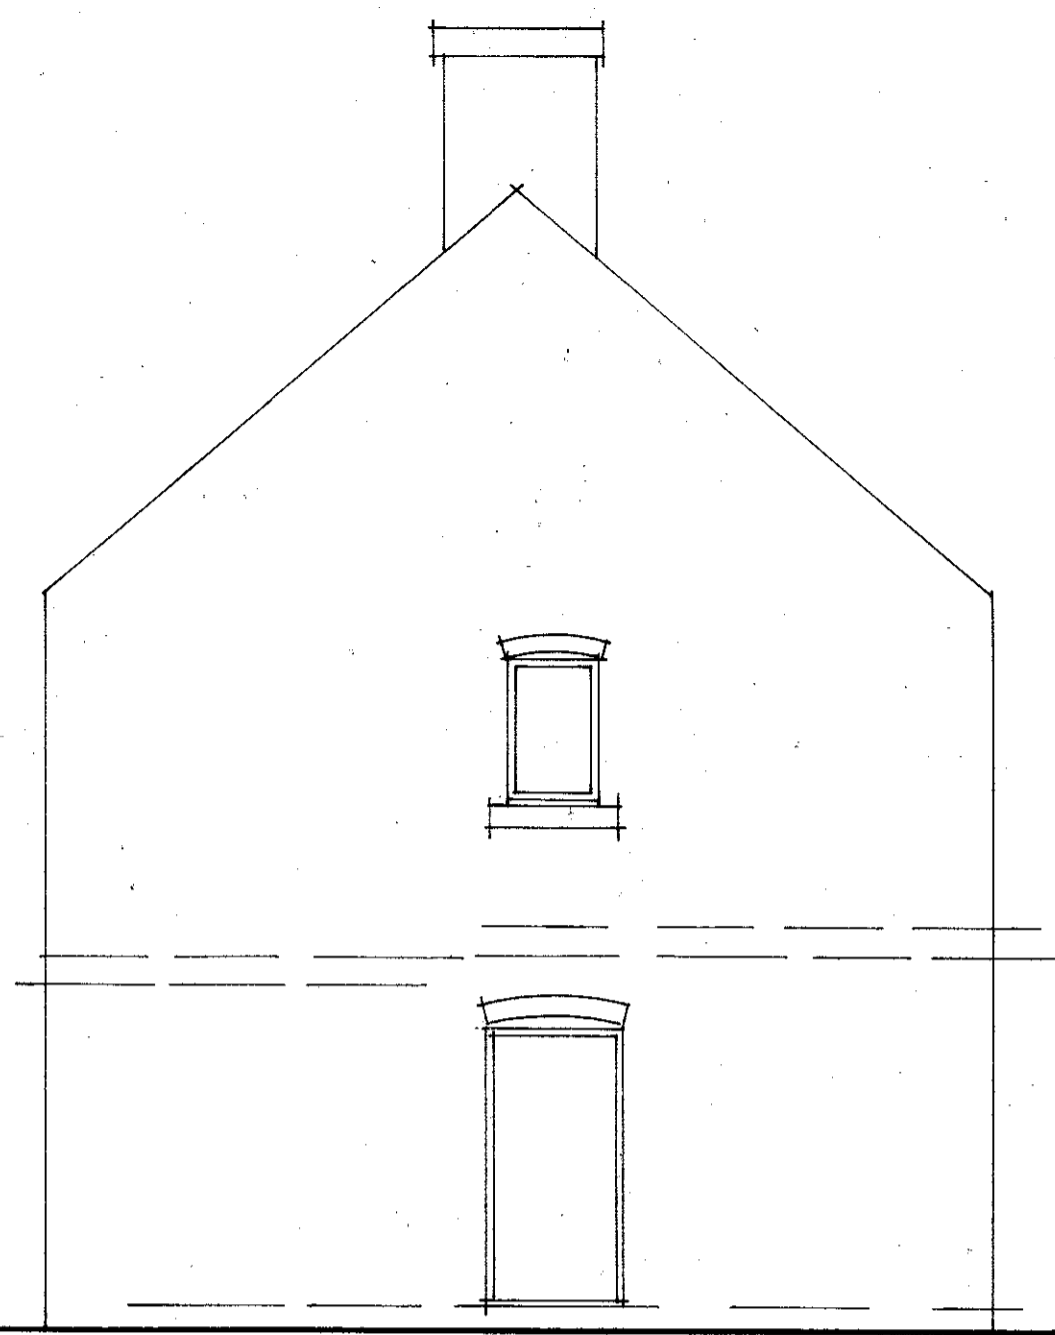


side elevation




rear elevation

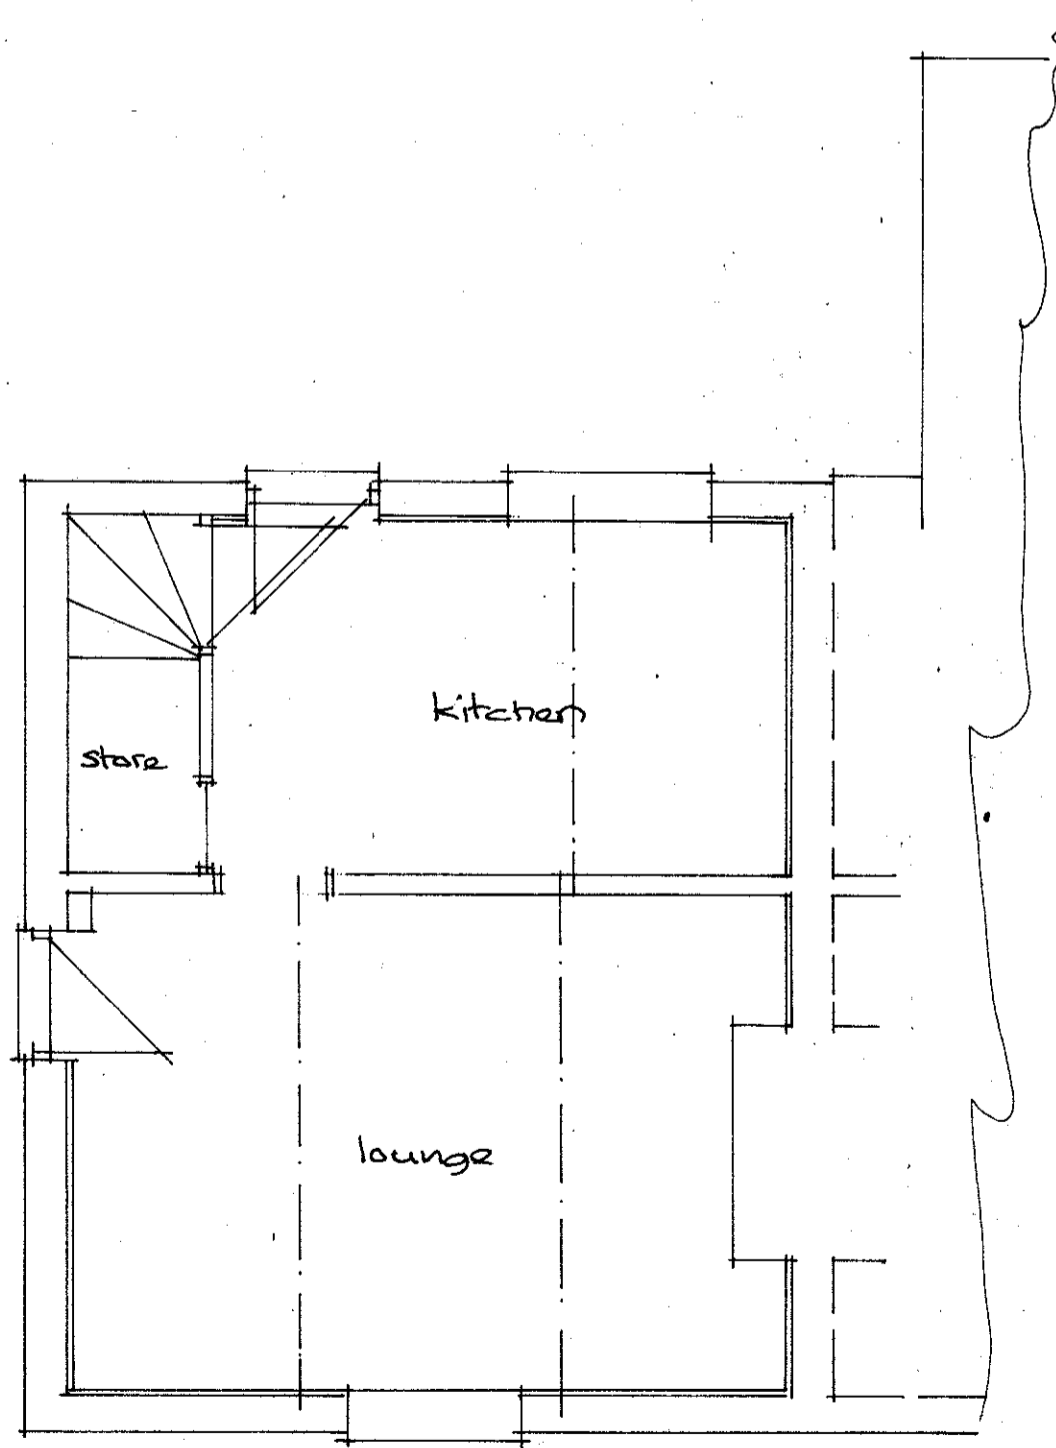


ground floor plan

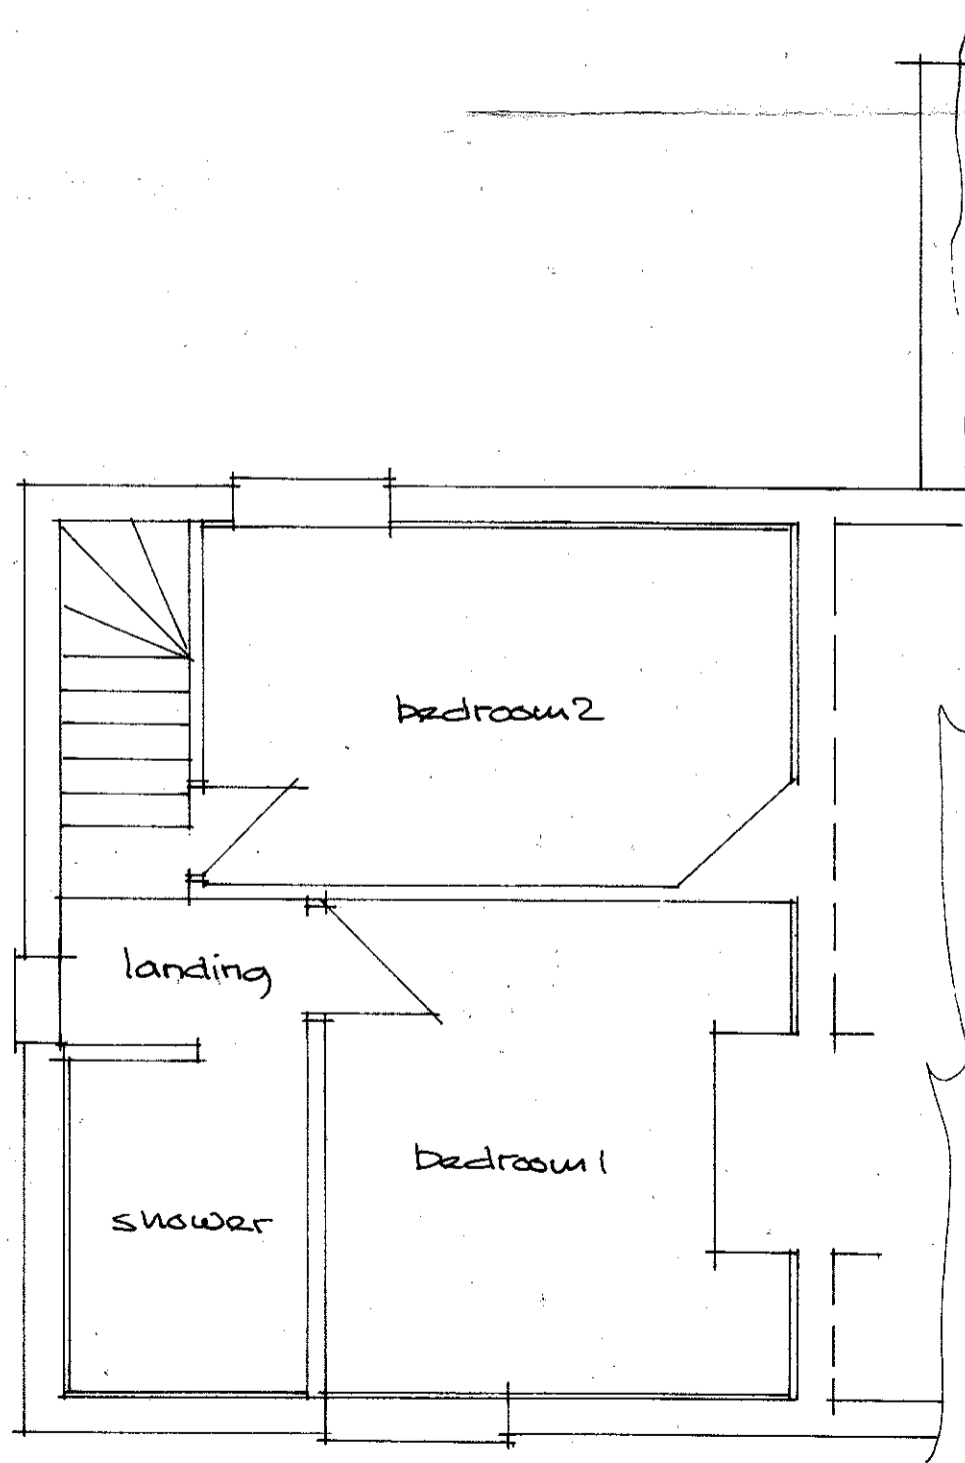

first floor plan

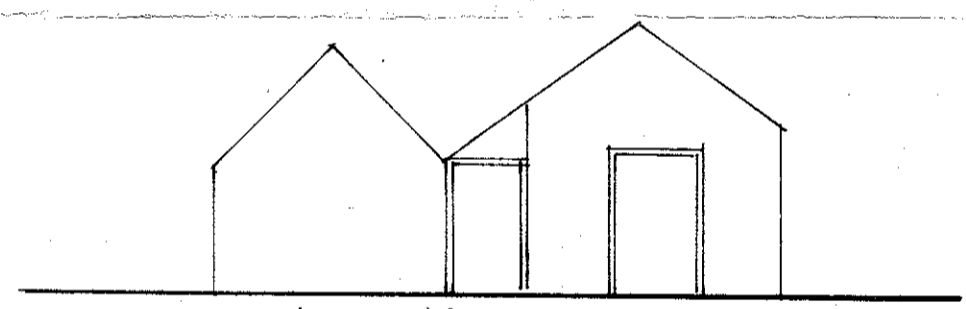

front elevation

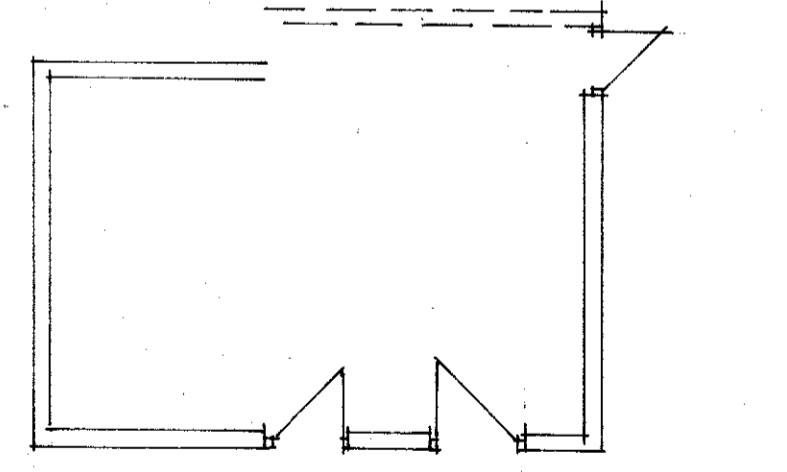

plan outbuilding scale 1:100

RECEIVED BY
-9 APR 2021
ADMIN SERVICES

Project/Client	
Proposed alterations to The Paddocks Halloughton Road Halloughton Nottingham for J. Turner Esq	
Drawing Title	
Plans as existing	
Scale	Date
1:50	March 21
Drawing Number	Revisions
1048-1	
Consultant	
Alan Bennett B.D.C. Ltd 30 Orchard Rise Lambley Nottingham NG4 4PU Telephone 0115 9312868	